
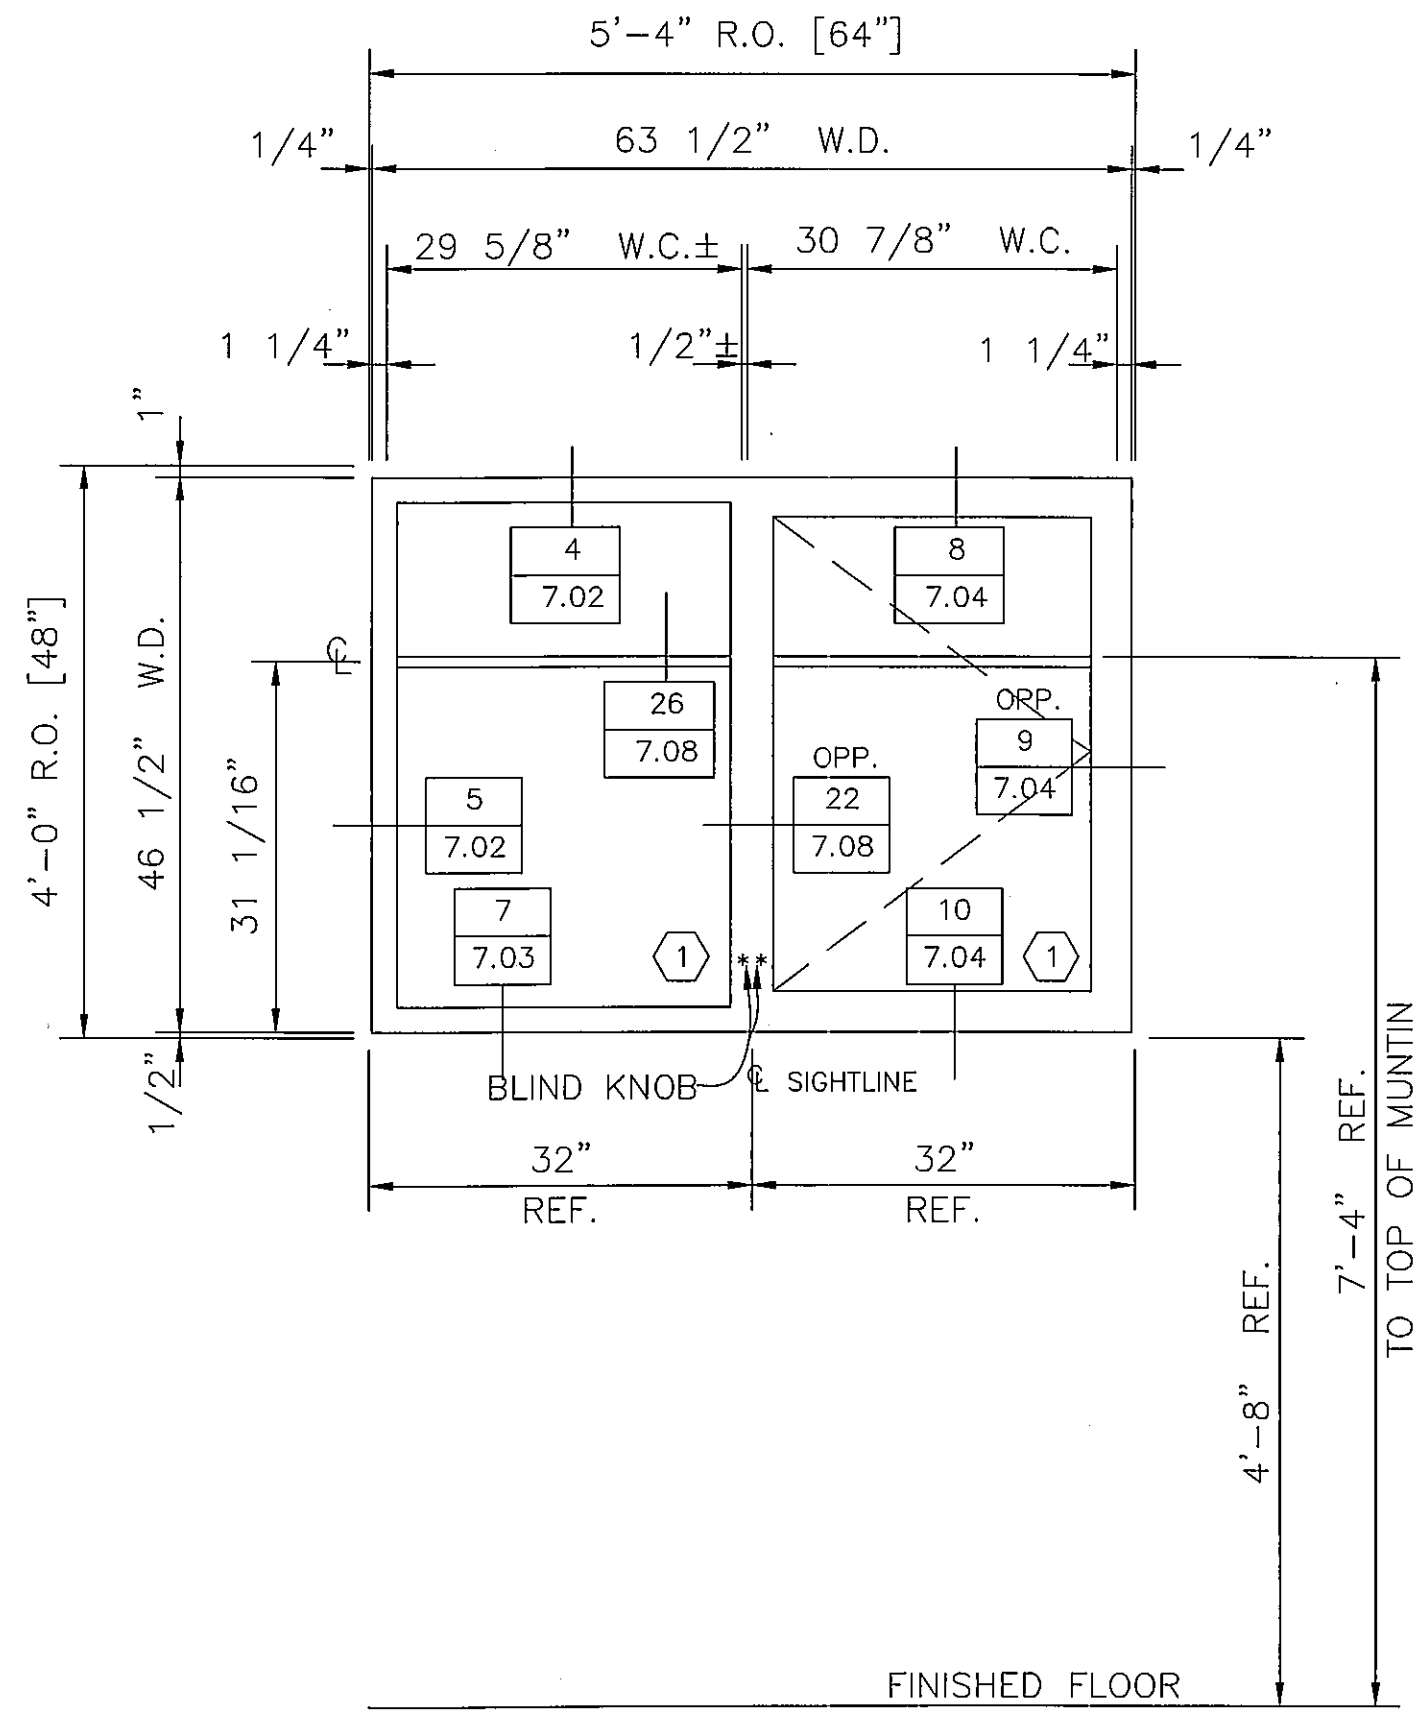


(2) REQUIRED THUS
SERIES 810-I WINDOW
ARCH. REF. D/A6.1

EFCO F.O. NOTE:
NON-STANDARD BLIND KNOB LOCATIONS
"SEE DETAILS"

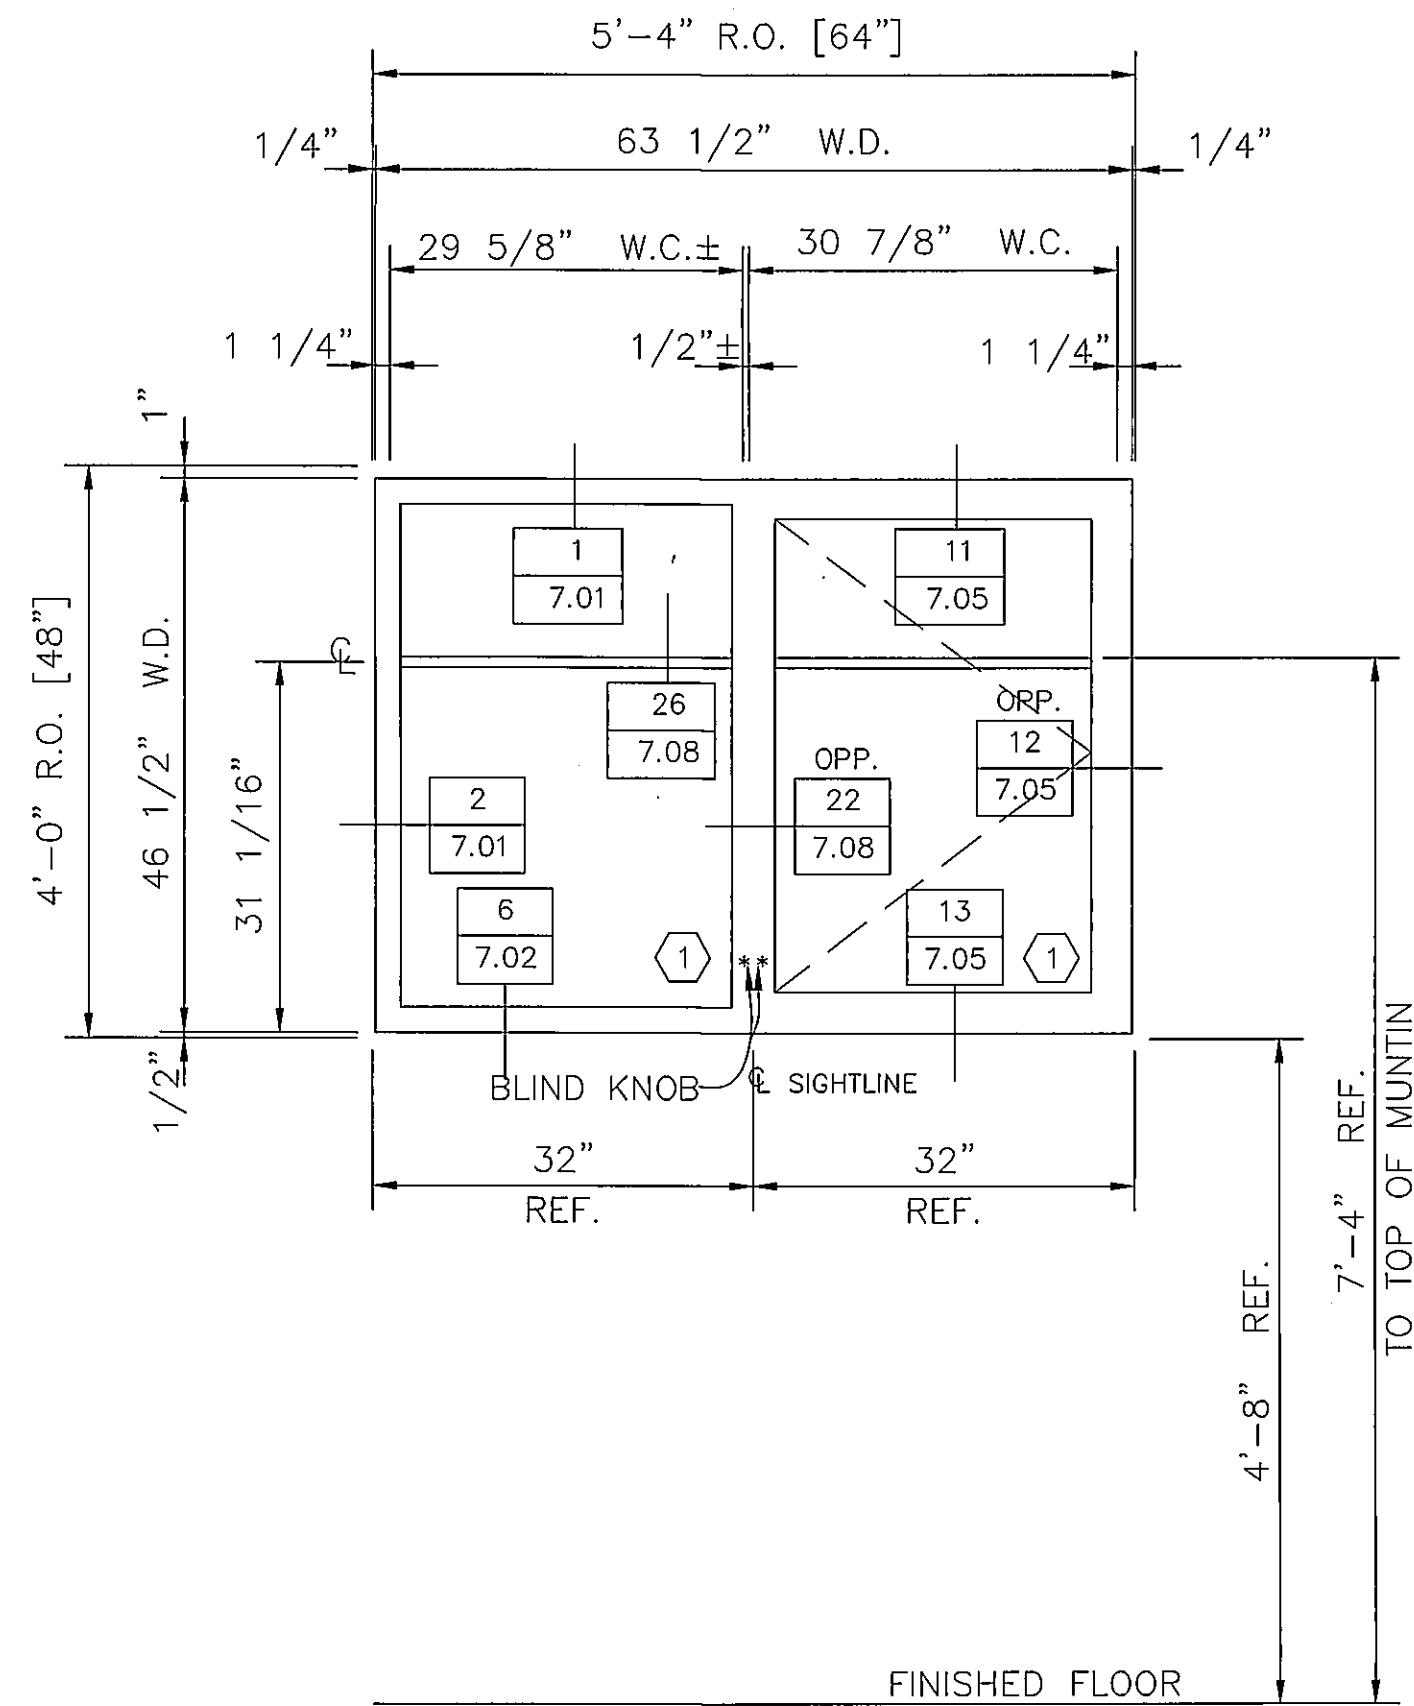

(2) REQUIRED THUS
SERIES 810-I WINDOW
ARCH. REF. D/A6.1