

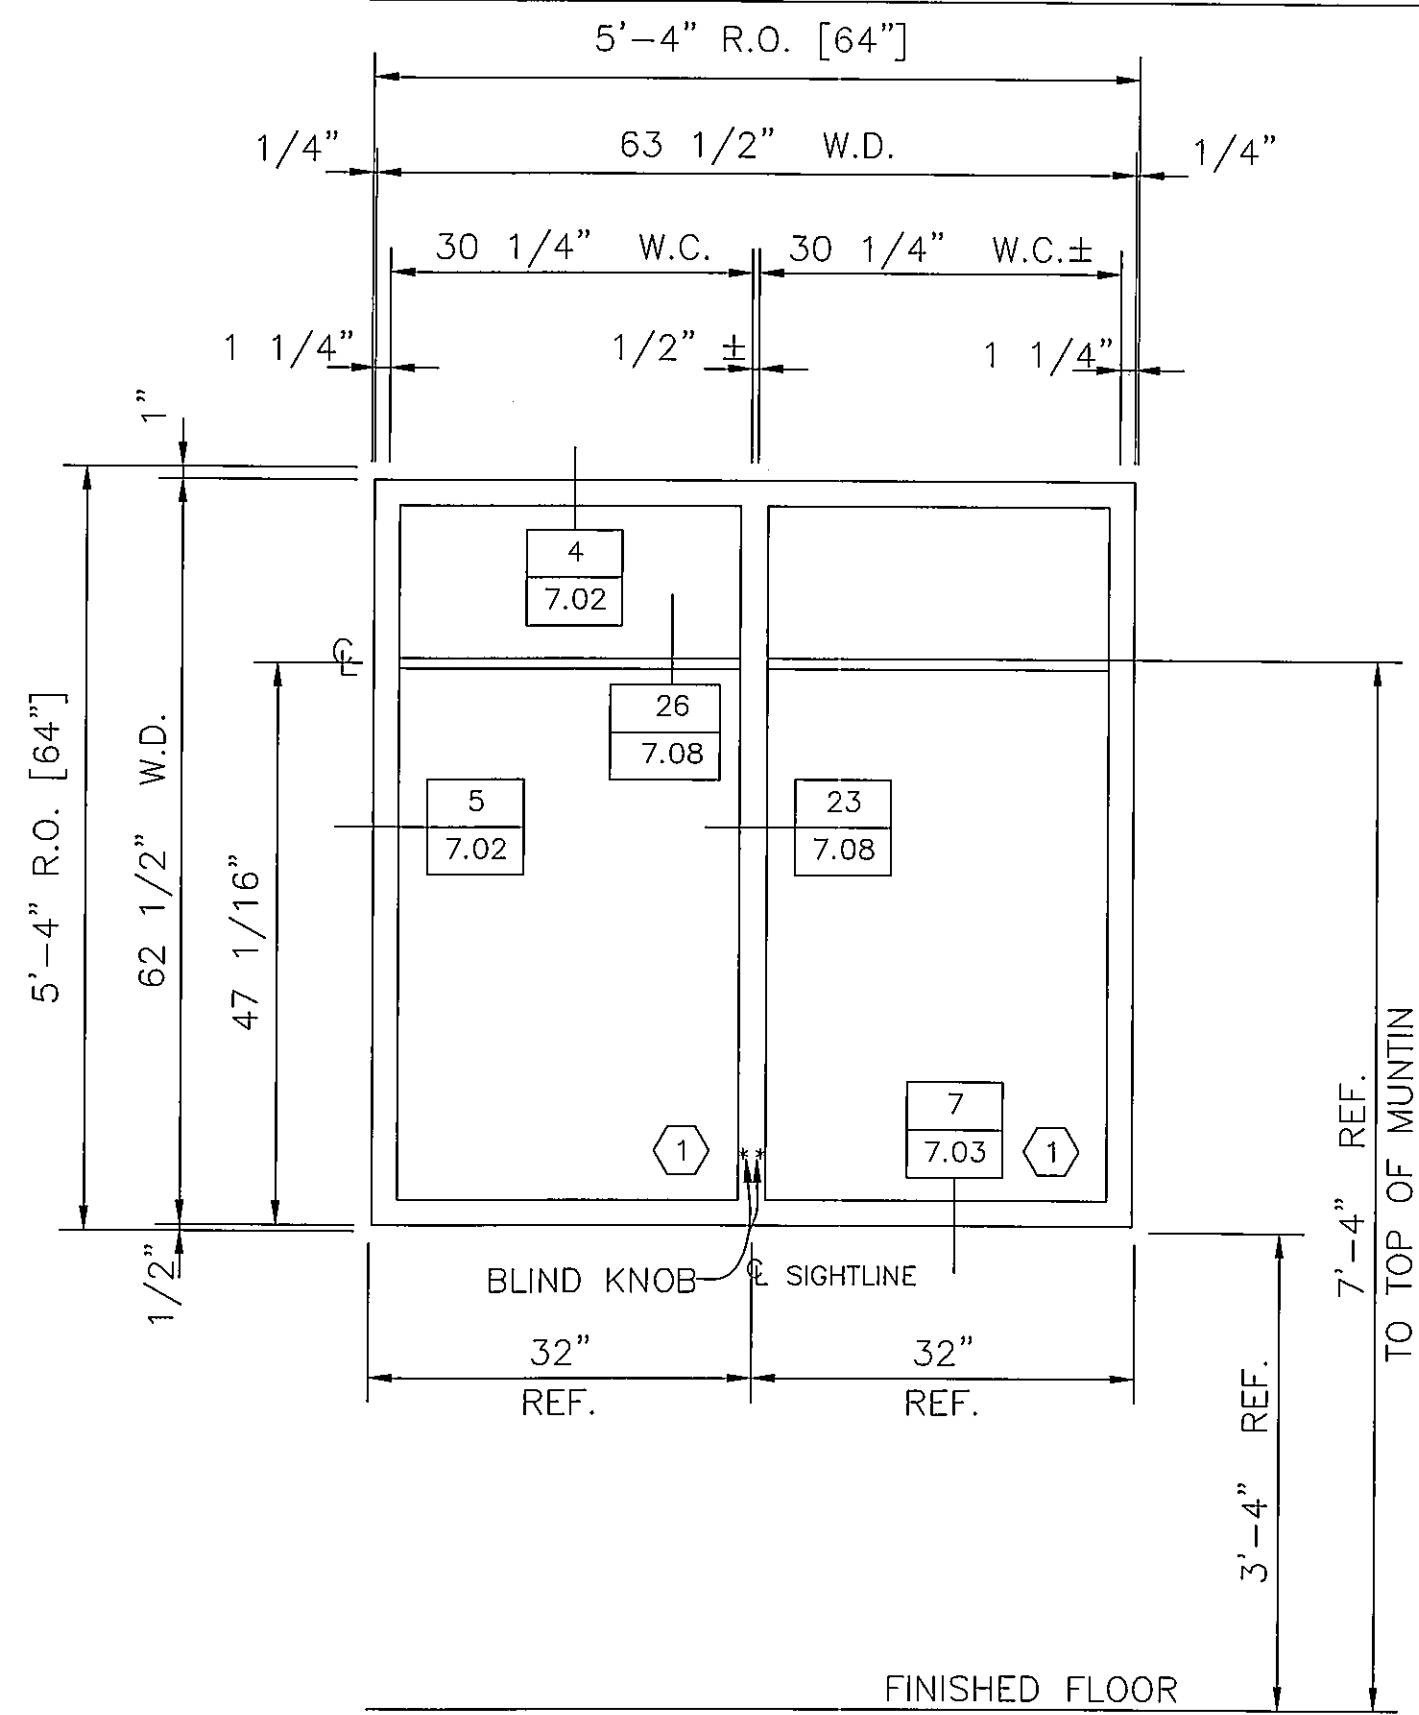
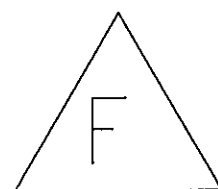
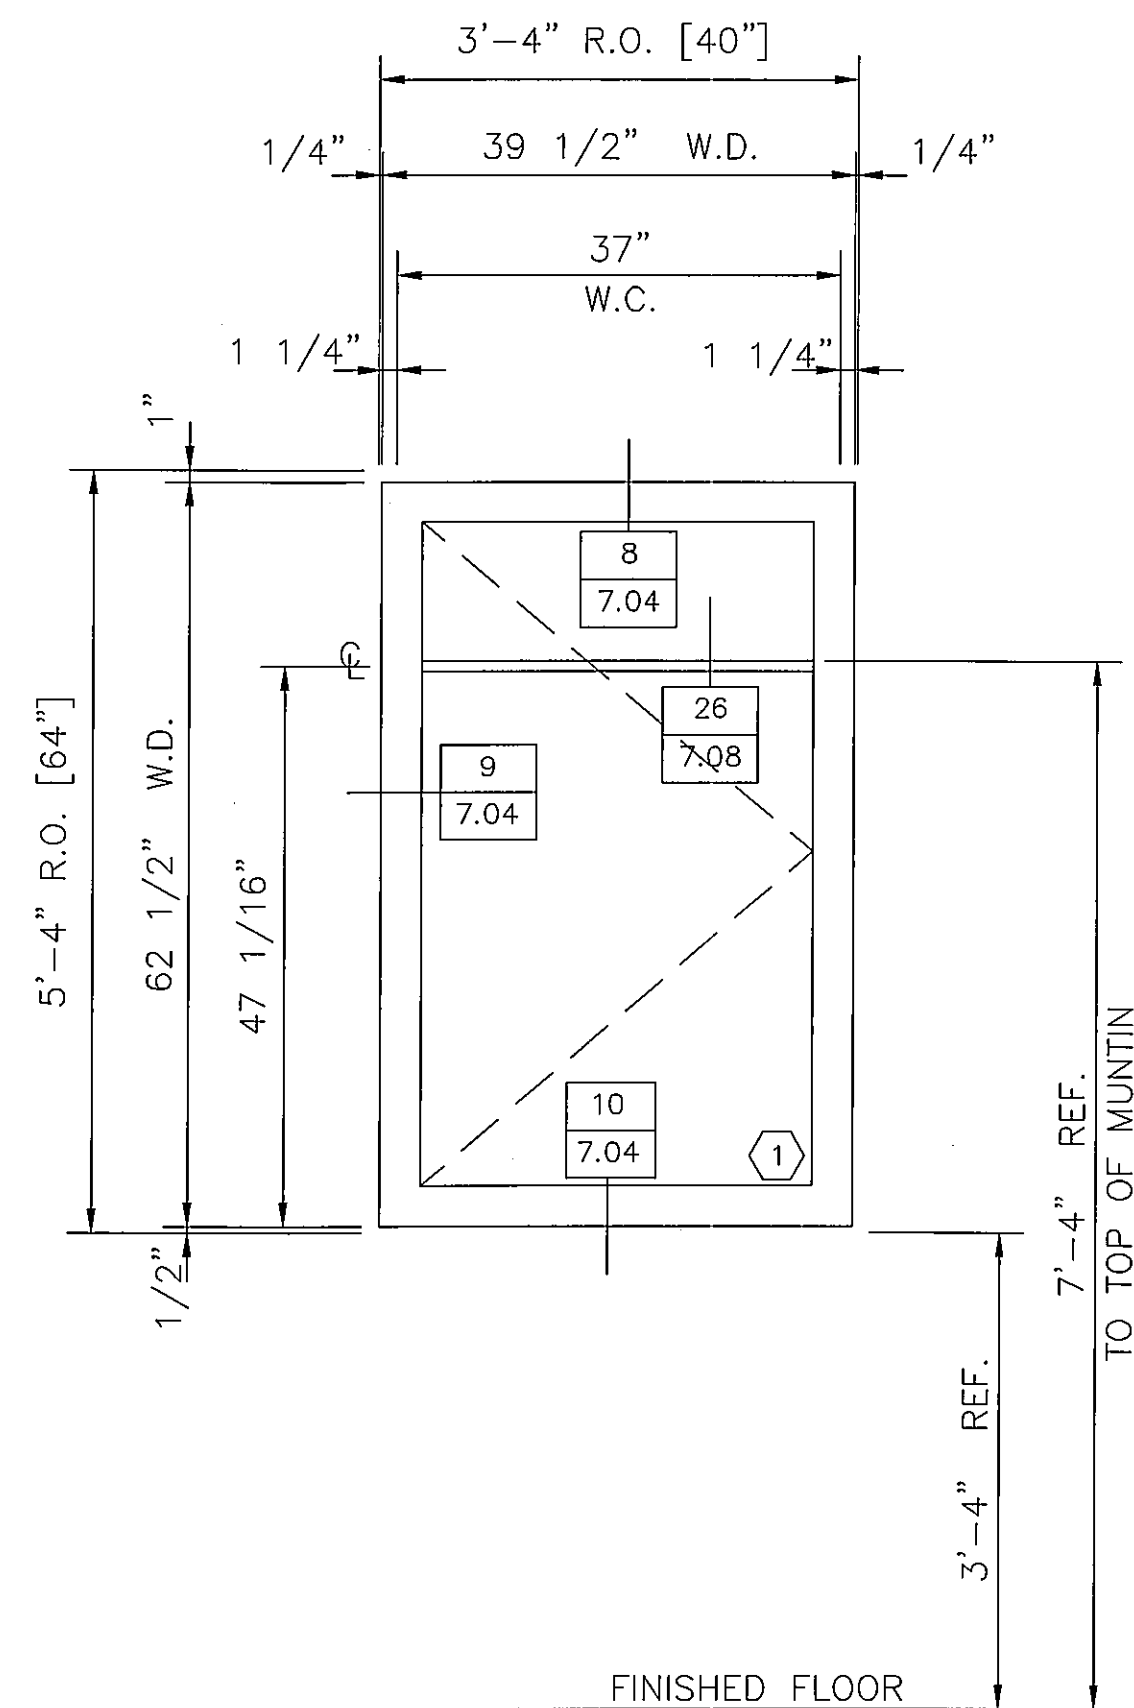


(2) REQUIRED THUS
SERIES 810-I WINDOW
ARCH. REF. G/A6.1


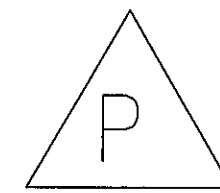


(5) REQUIRED THUS
SERIES 810-I WINDOW
ARCH. REF. F/A6.1

EFCO F.O. NOTE:
NON-STANDARD BLIND KNOB LOCATIONS
"SEE DETAILS"

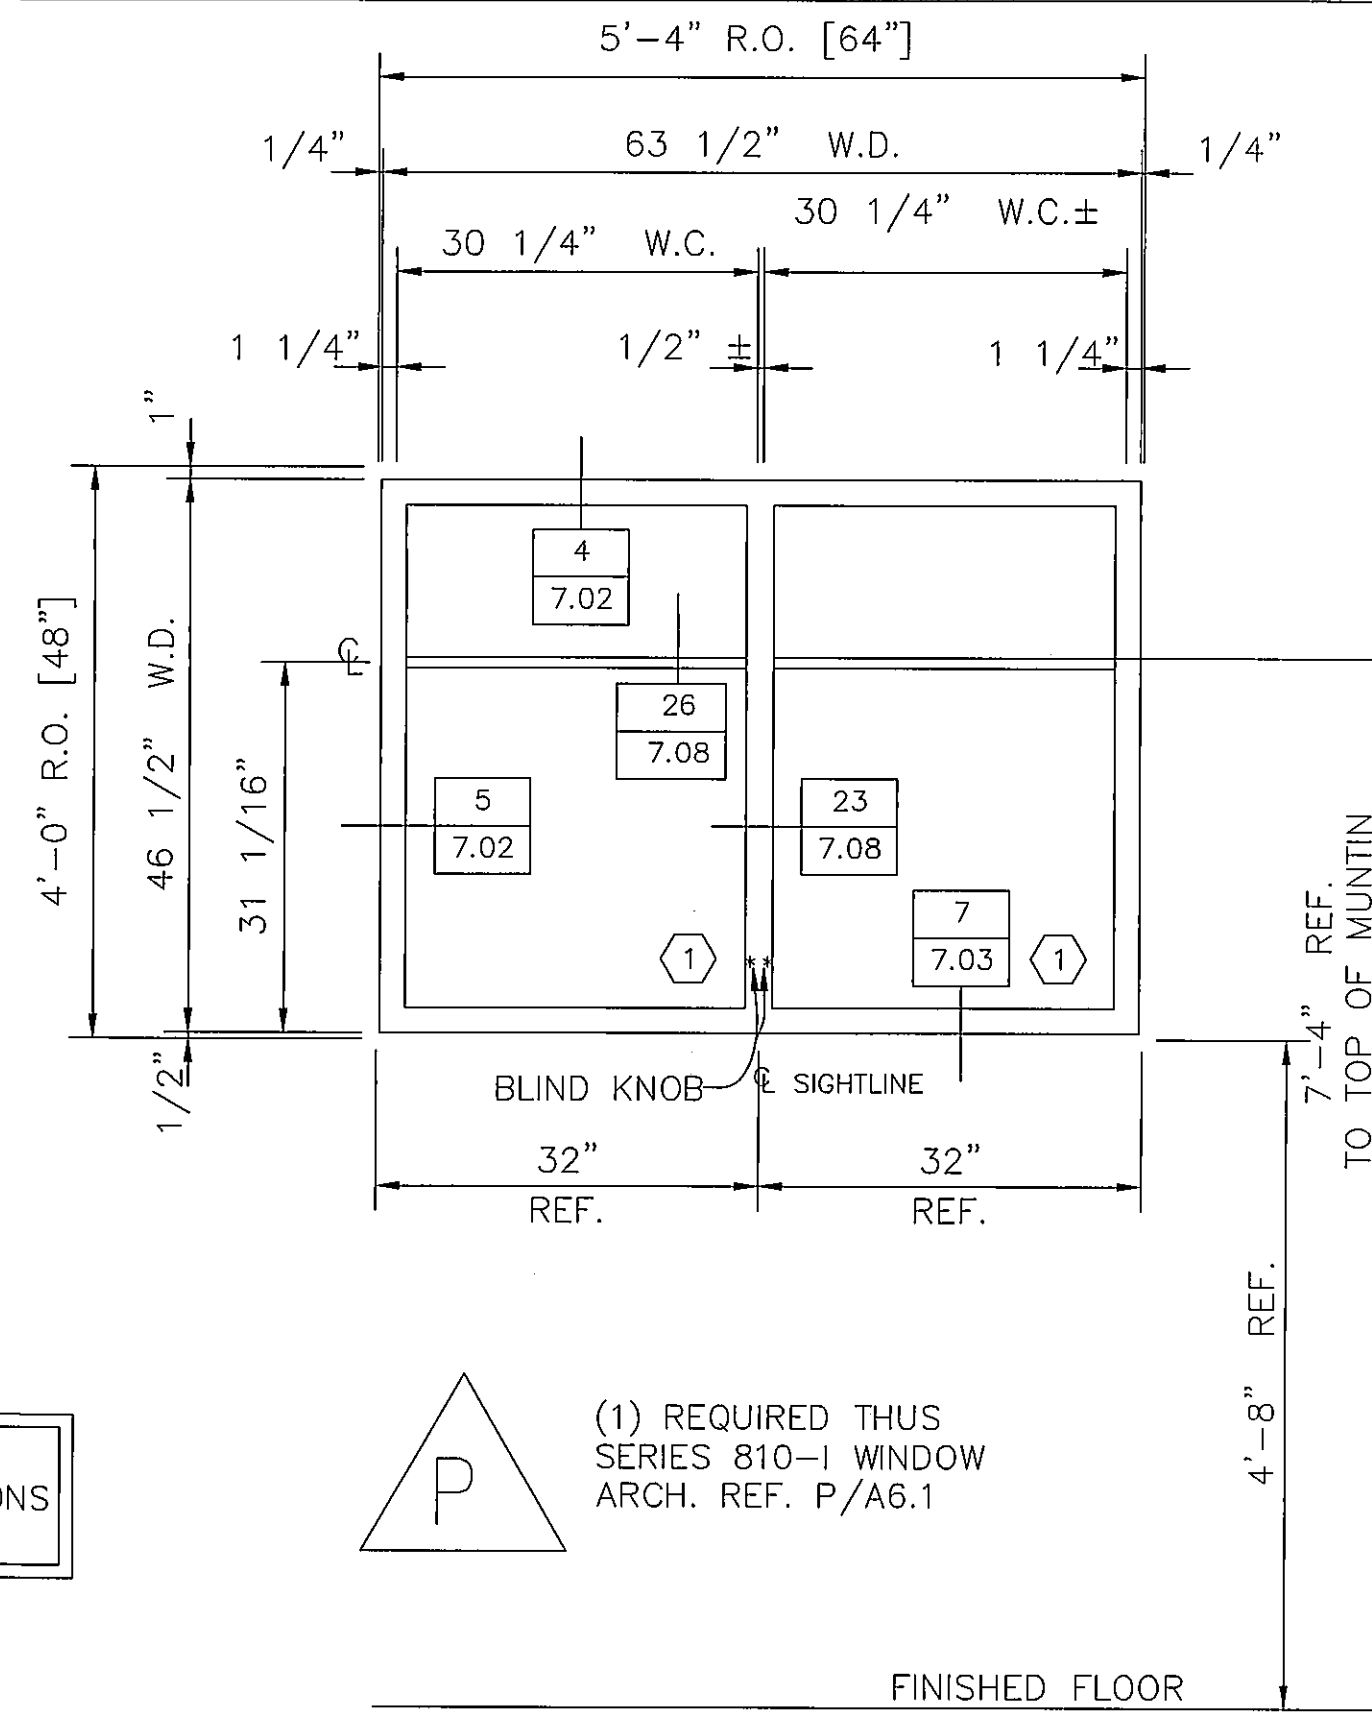

(1) REQUIRED THUS
SERIES 810-I WINDOW
ARCH. REF. P/A6.1

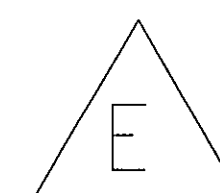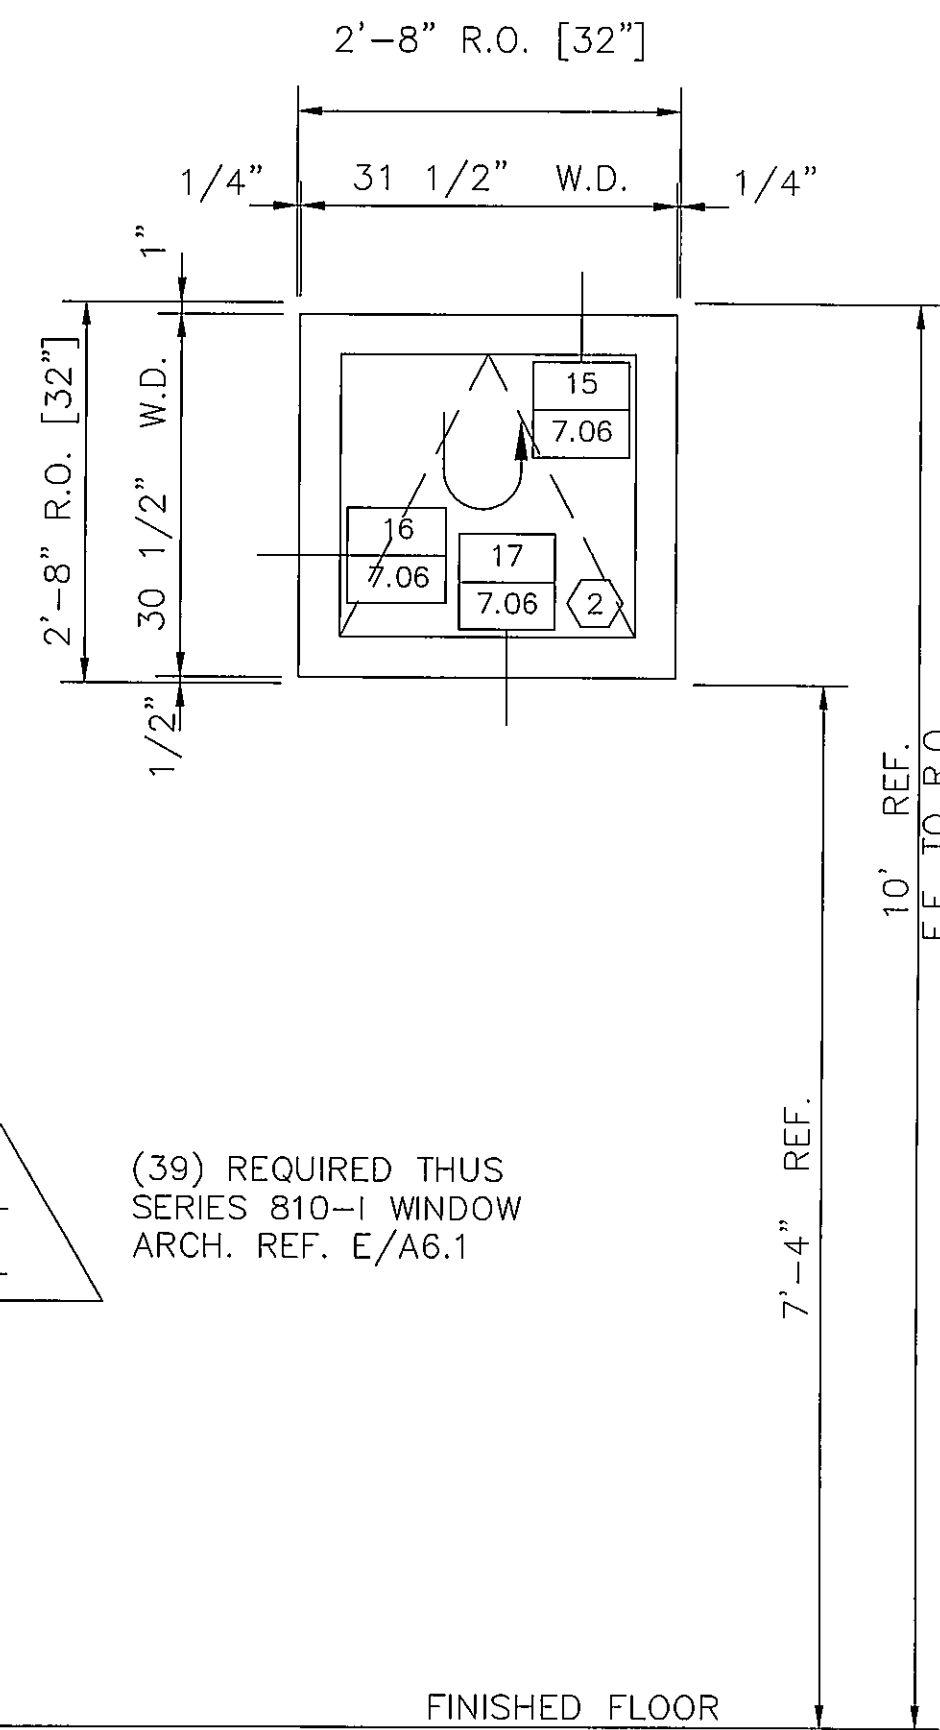

(39) REQUIRED THUS
SERIES 810-I WINDOW
ARCH. REF. E/A6.1