


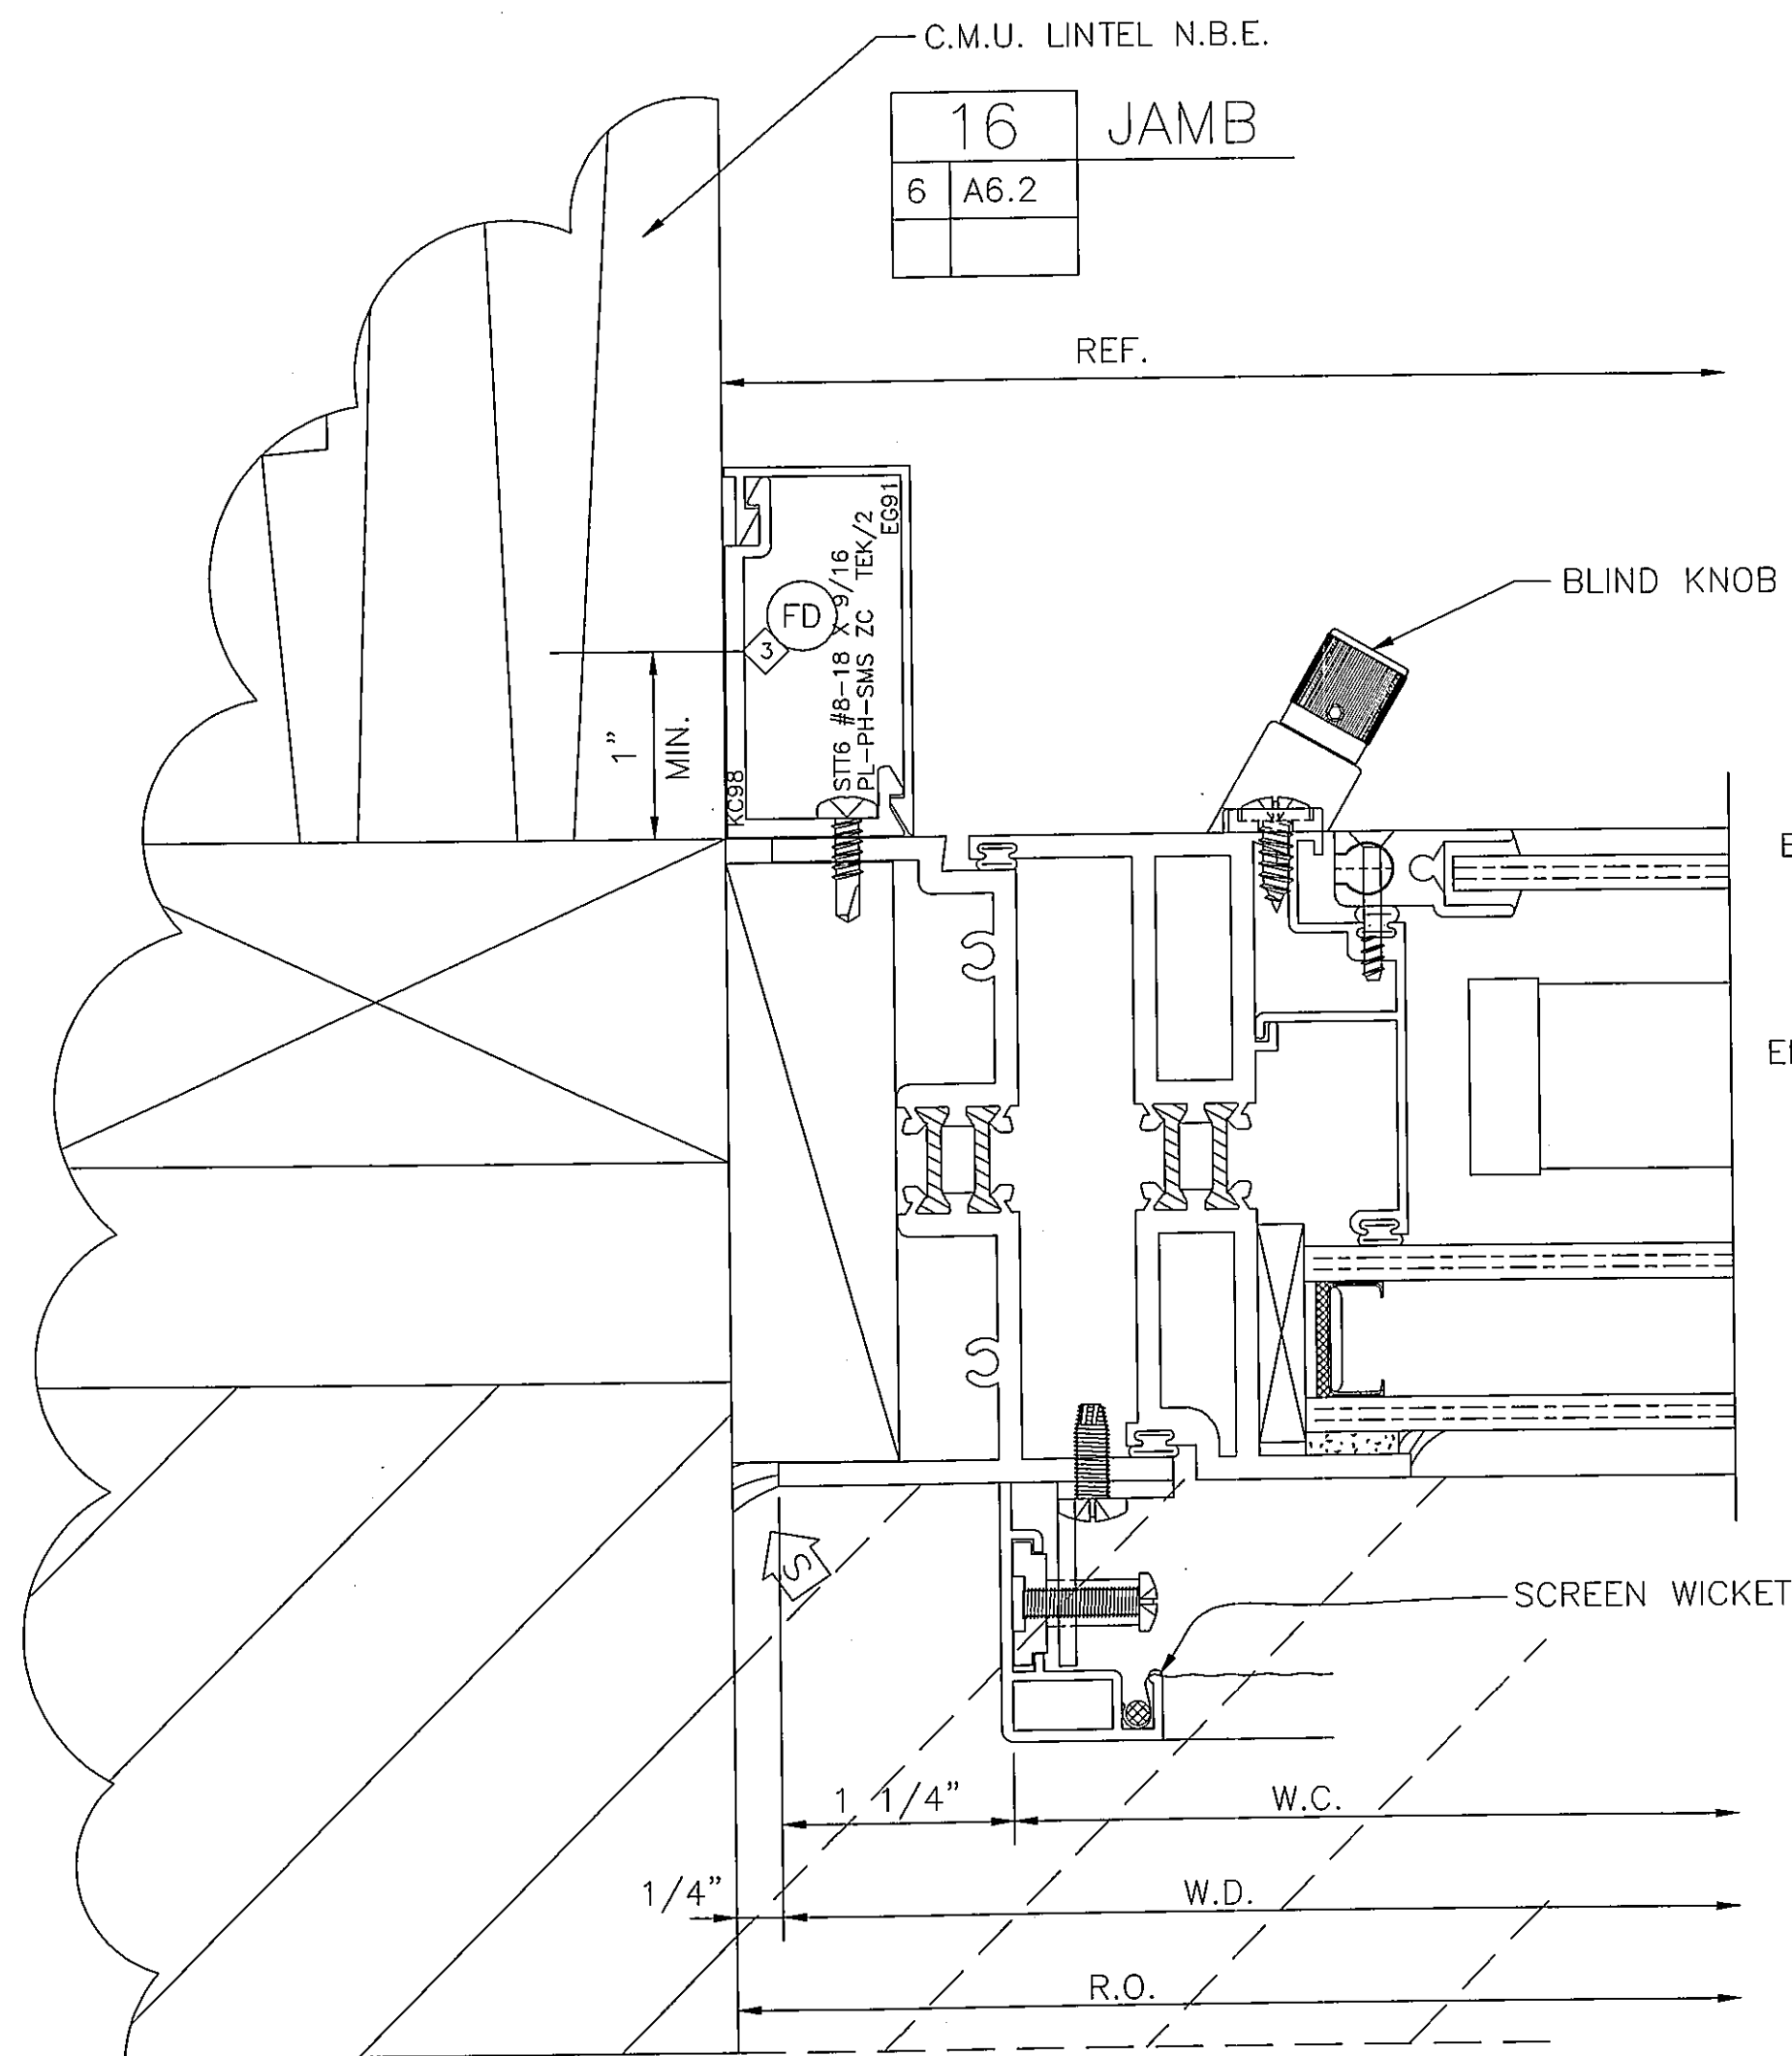


ARCH./G.C. NOTE:
EFCO DOES NOT HAVE AN ALTERNATIVE TO THE SCREEN CONFIGURATION USED ON THE 810I WINDOWS WITH BLINDS AND ROTO'S. PLEASE VERIFY THE USE OF THE CURRENT SCREENS.


ERECTOR NOTE:
BACK BED WITH SEALANT BEFORE THE WINDOW IS INSTALLED OR CAP SEAL AFTER THE WINDOW IS INSTALLED TO INSURE A WATERTIGHT SEAL.

ERECTOR NOTE:
TO INSURE A WATERTIGHT SEAL (EXTERIOR), BACK BED WITH SEALANT BEFORE THE WINDOW IS INSTALLED, OR CAP SEAL AFTER THE WINDOW IS INSTALLED.

TO INSURE A WATERTIGHT SEAL (INTERIOR), SET CLIP IN A BED OF SEALANT AND CAP SEAL 6" MINIMUM UP EACH VERTICAL.

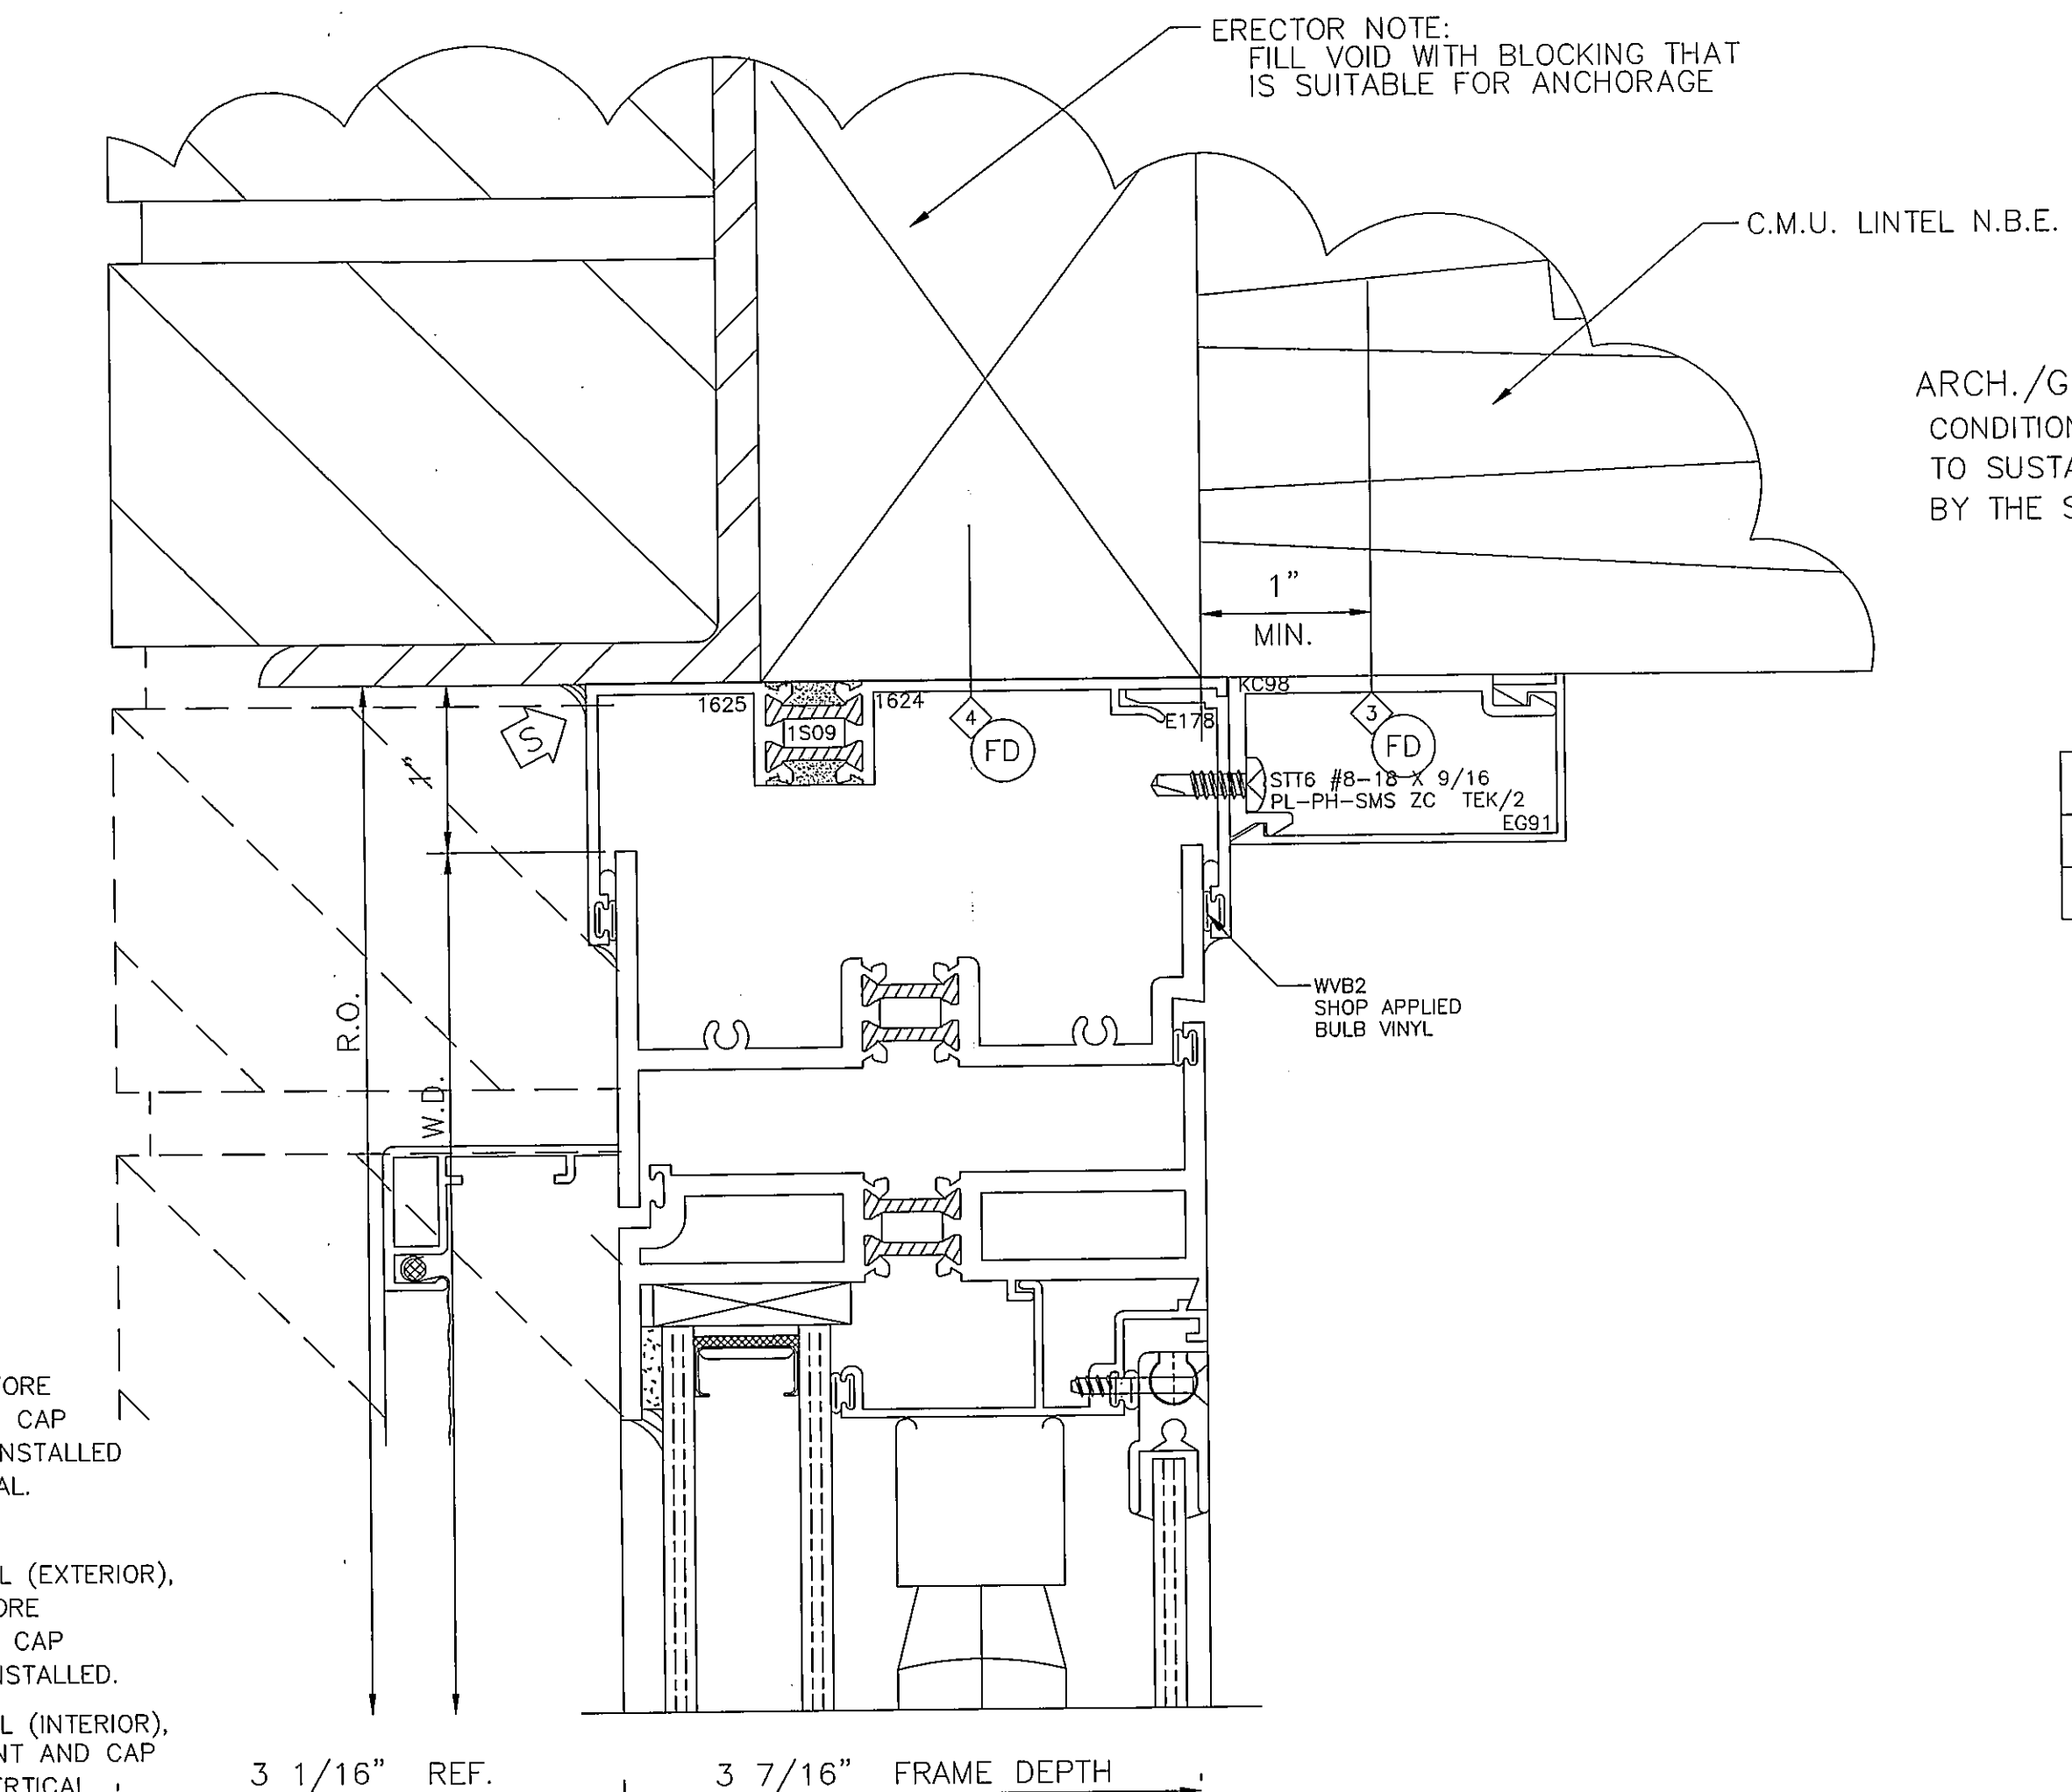

15	HEAD
5	A6.2

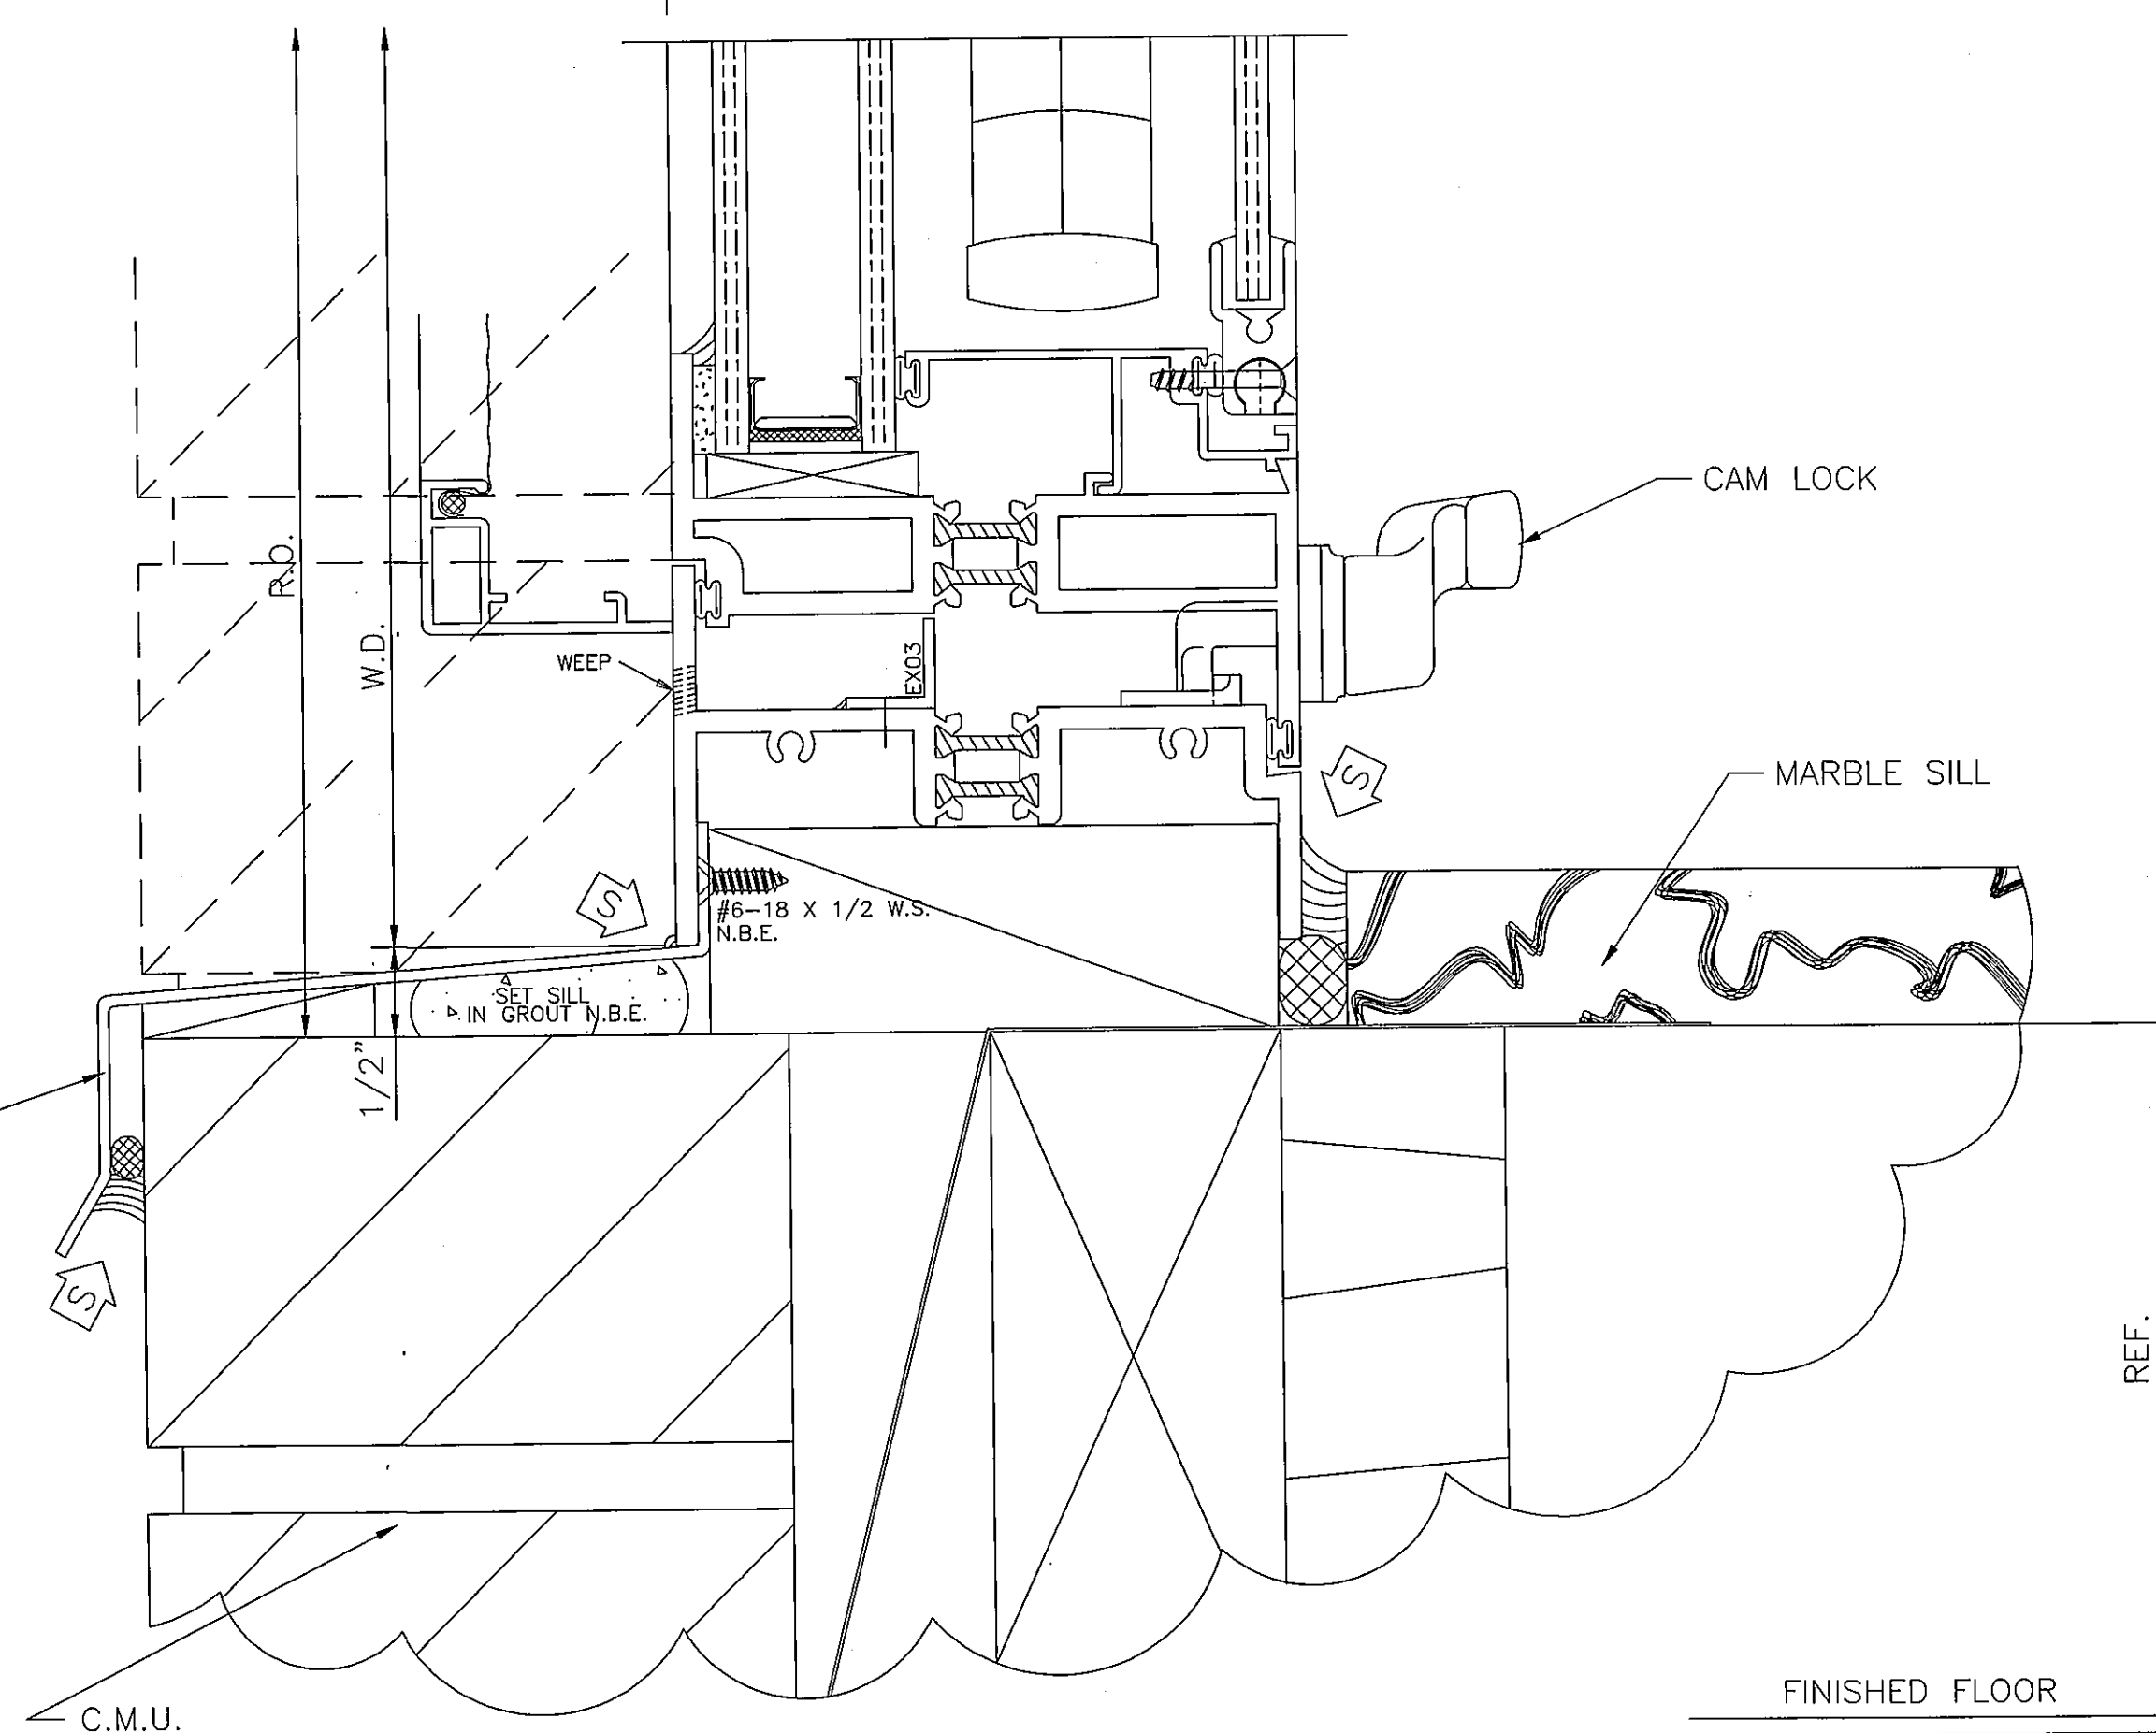

17	SILL
12	A6.2