
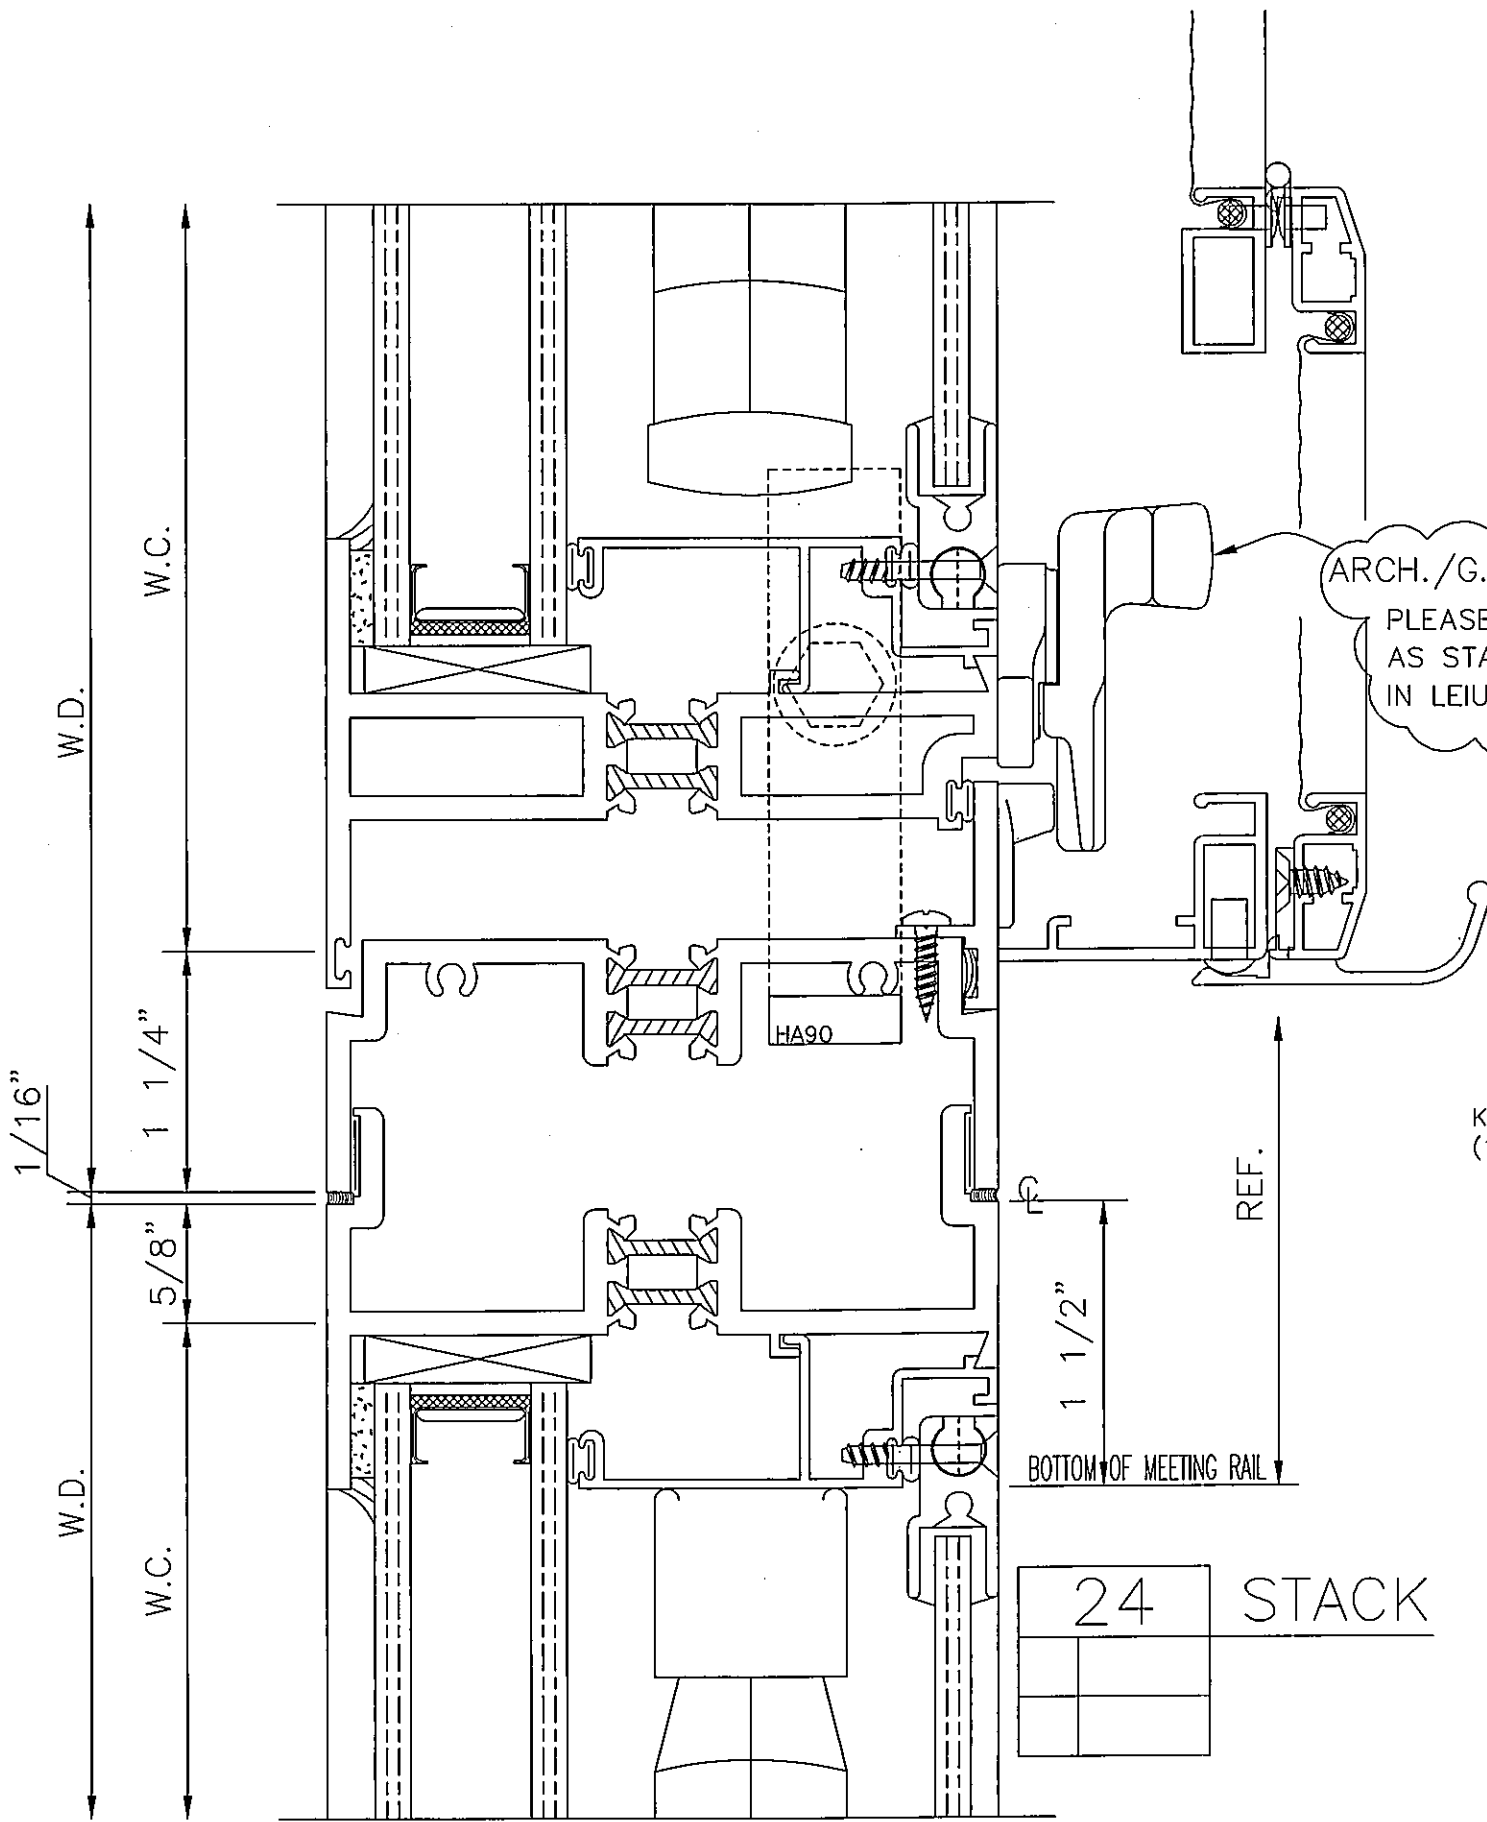




ERECTOR NOTE:
ALL STACKS AND SUBSILLS
MUST BE SET IN A BED
OF SEALANT TO INSURE
A WATERTIGHT SEAL
(INTERIOR AND EXTERIOR).

22 MEETING
RAIL

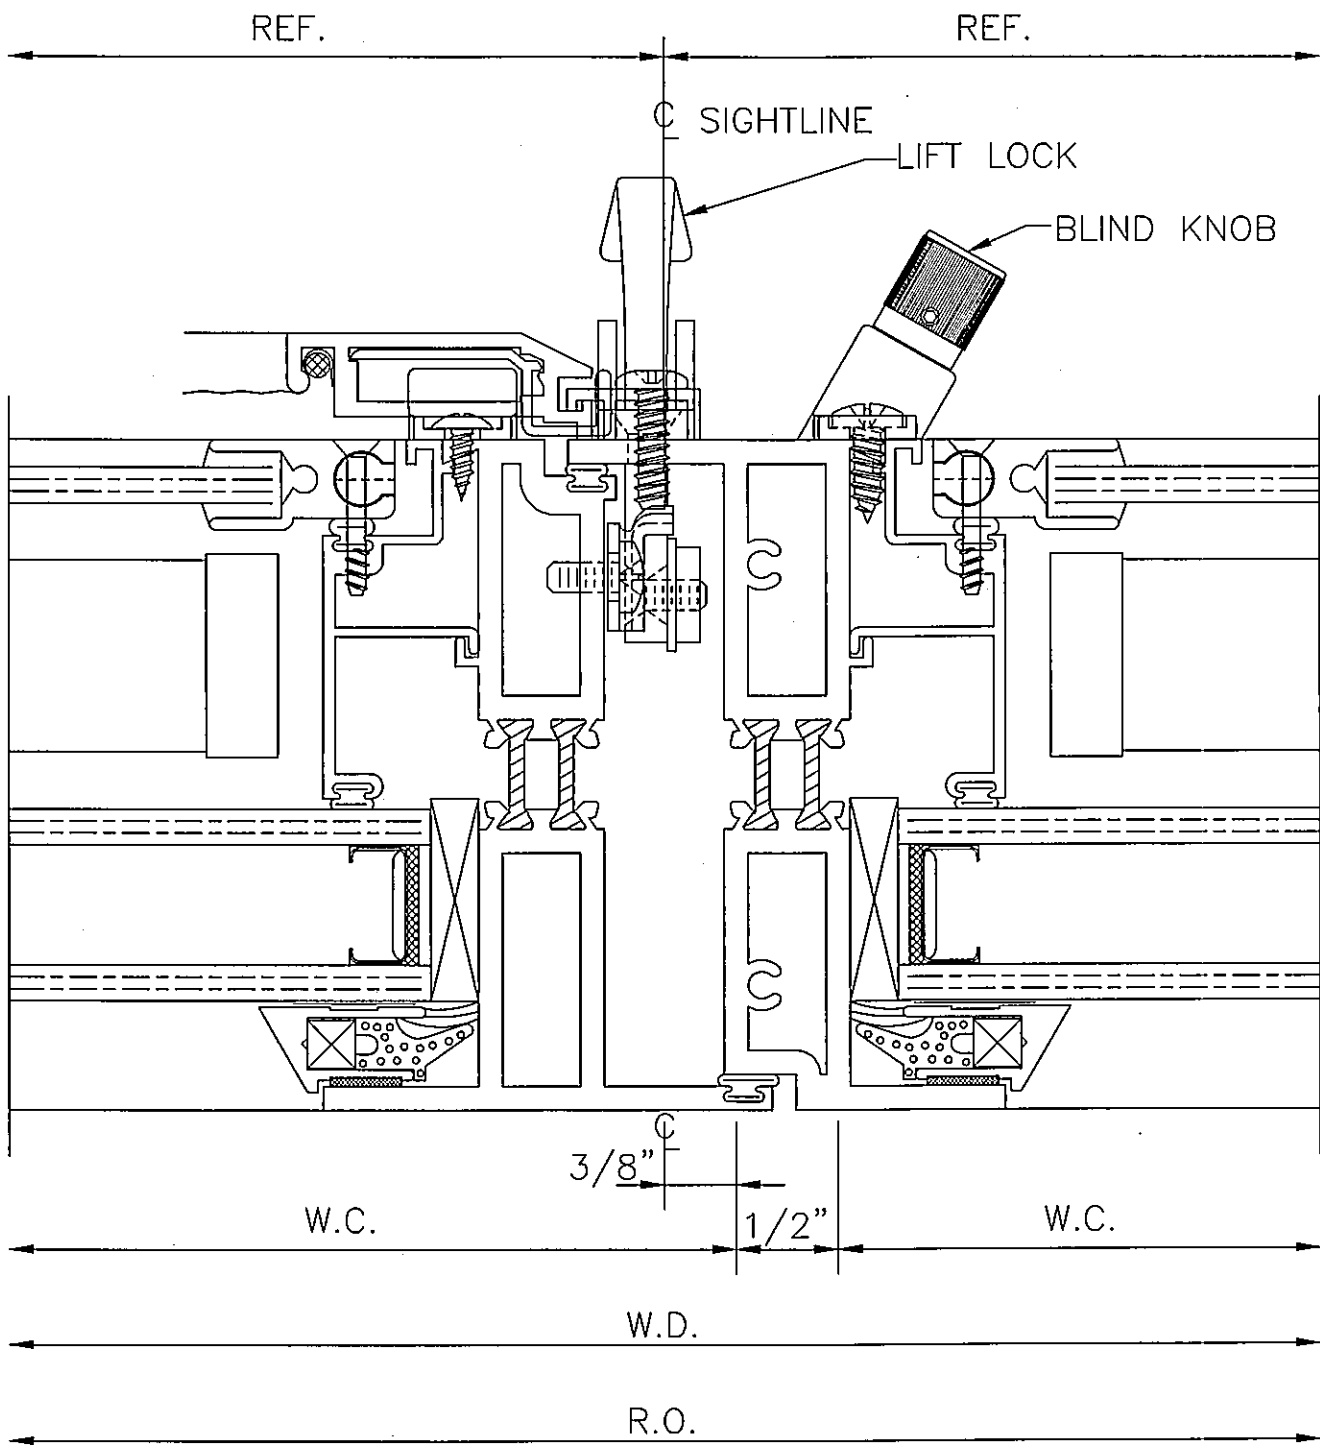


ARCH./G.C. NOTE:
PLEASE VERIFY HARDWARE
AS STANDARD CAM LOCKS
IN LEIU OF PLE RINGS.

24 STACK

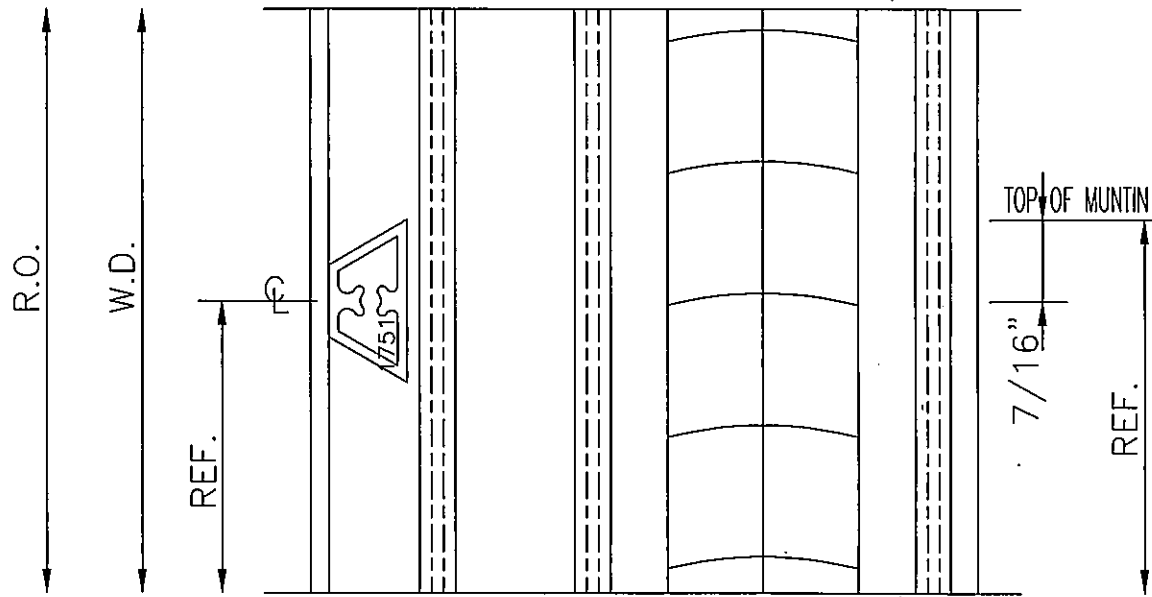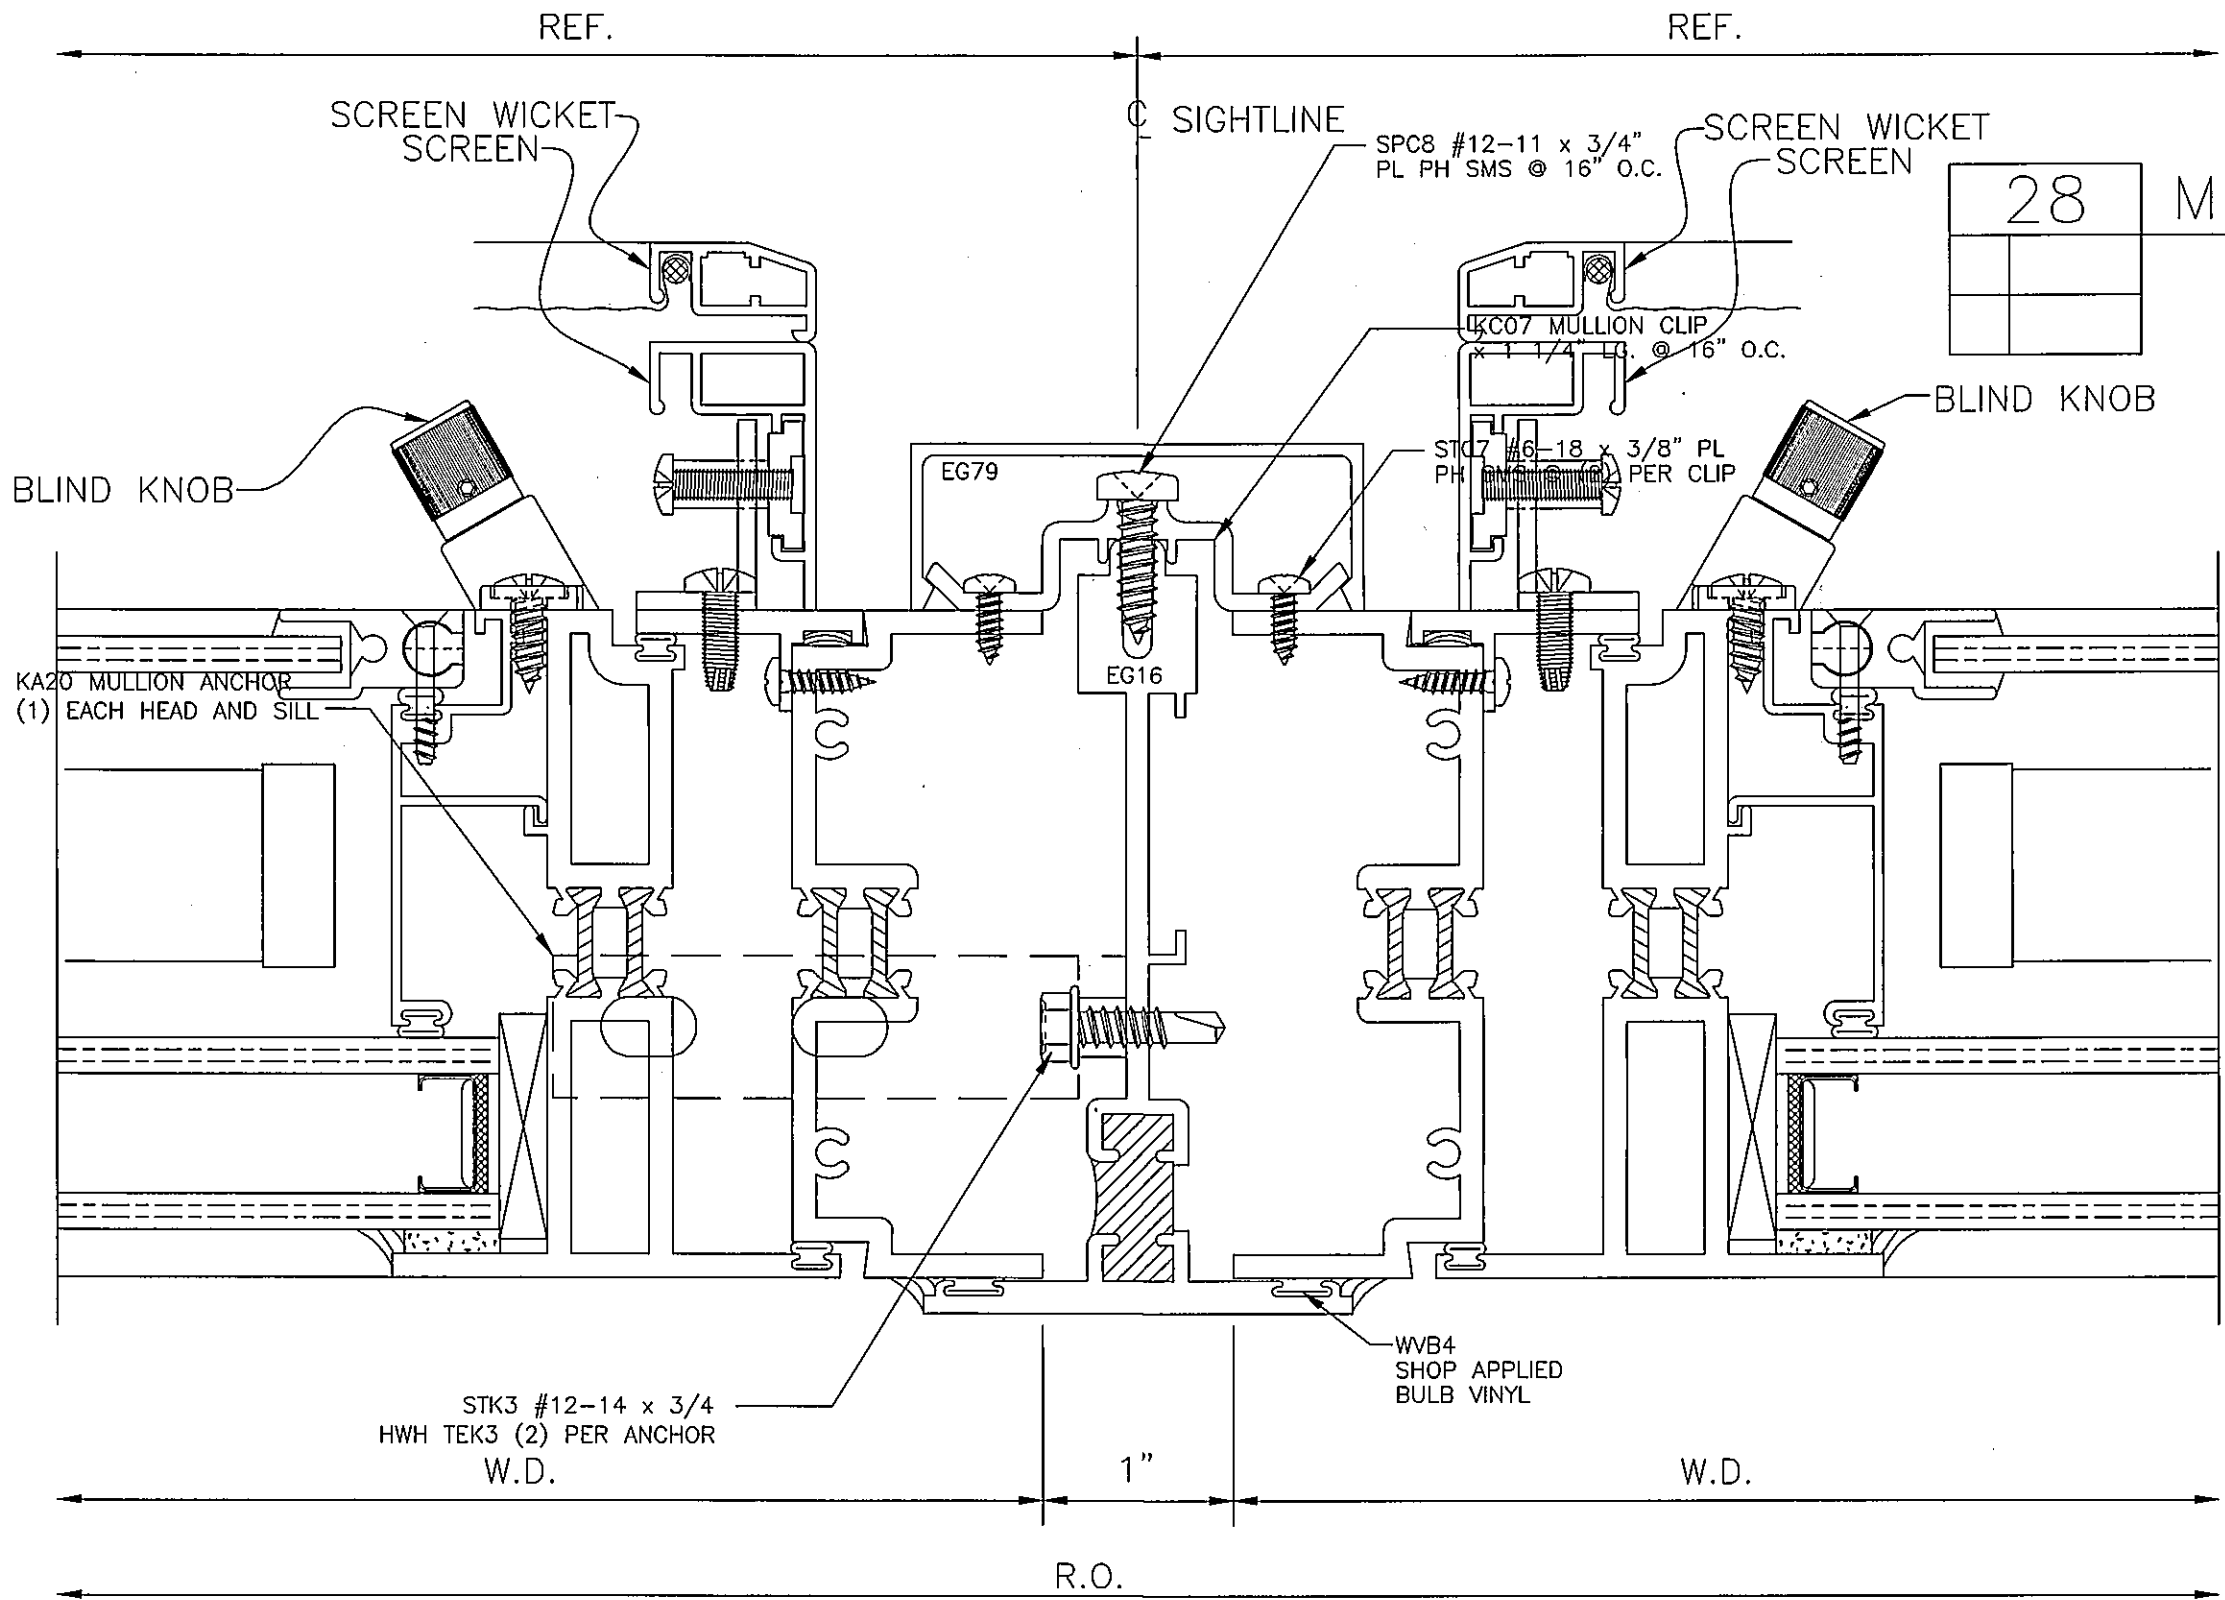


26 APPLIED
MUNTIN

ERECTOR NOTE:
ALL STACKS AND SUBSILLS
MUST BE SET IN A BED
OF SEALANT TO INSURE
A WATERTIGHT SEAL
(INTERIOR AND EXTERIOR).

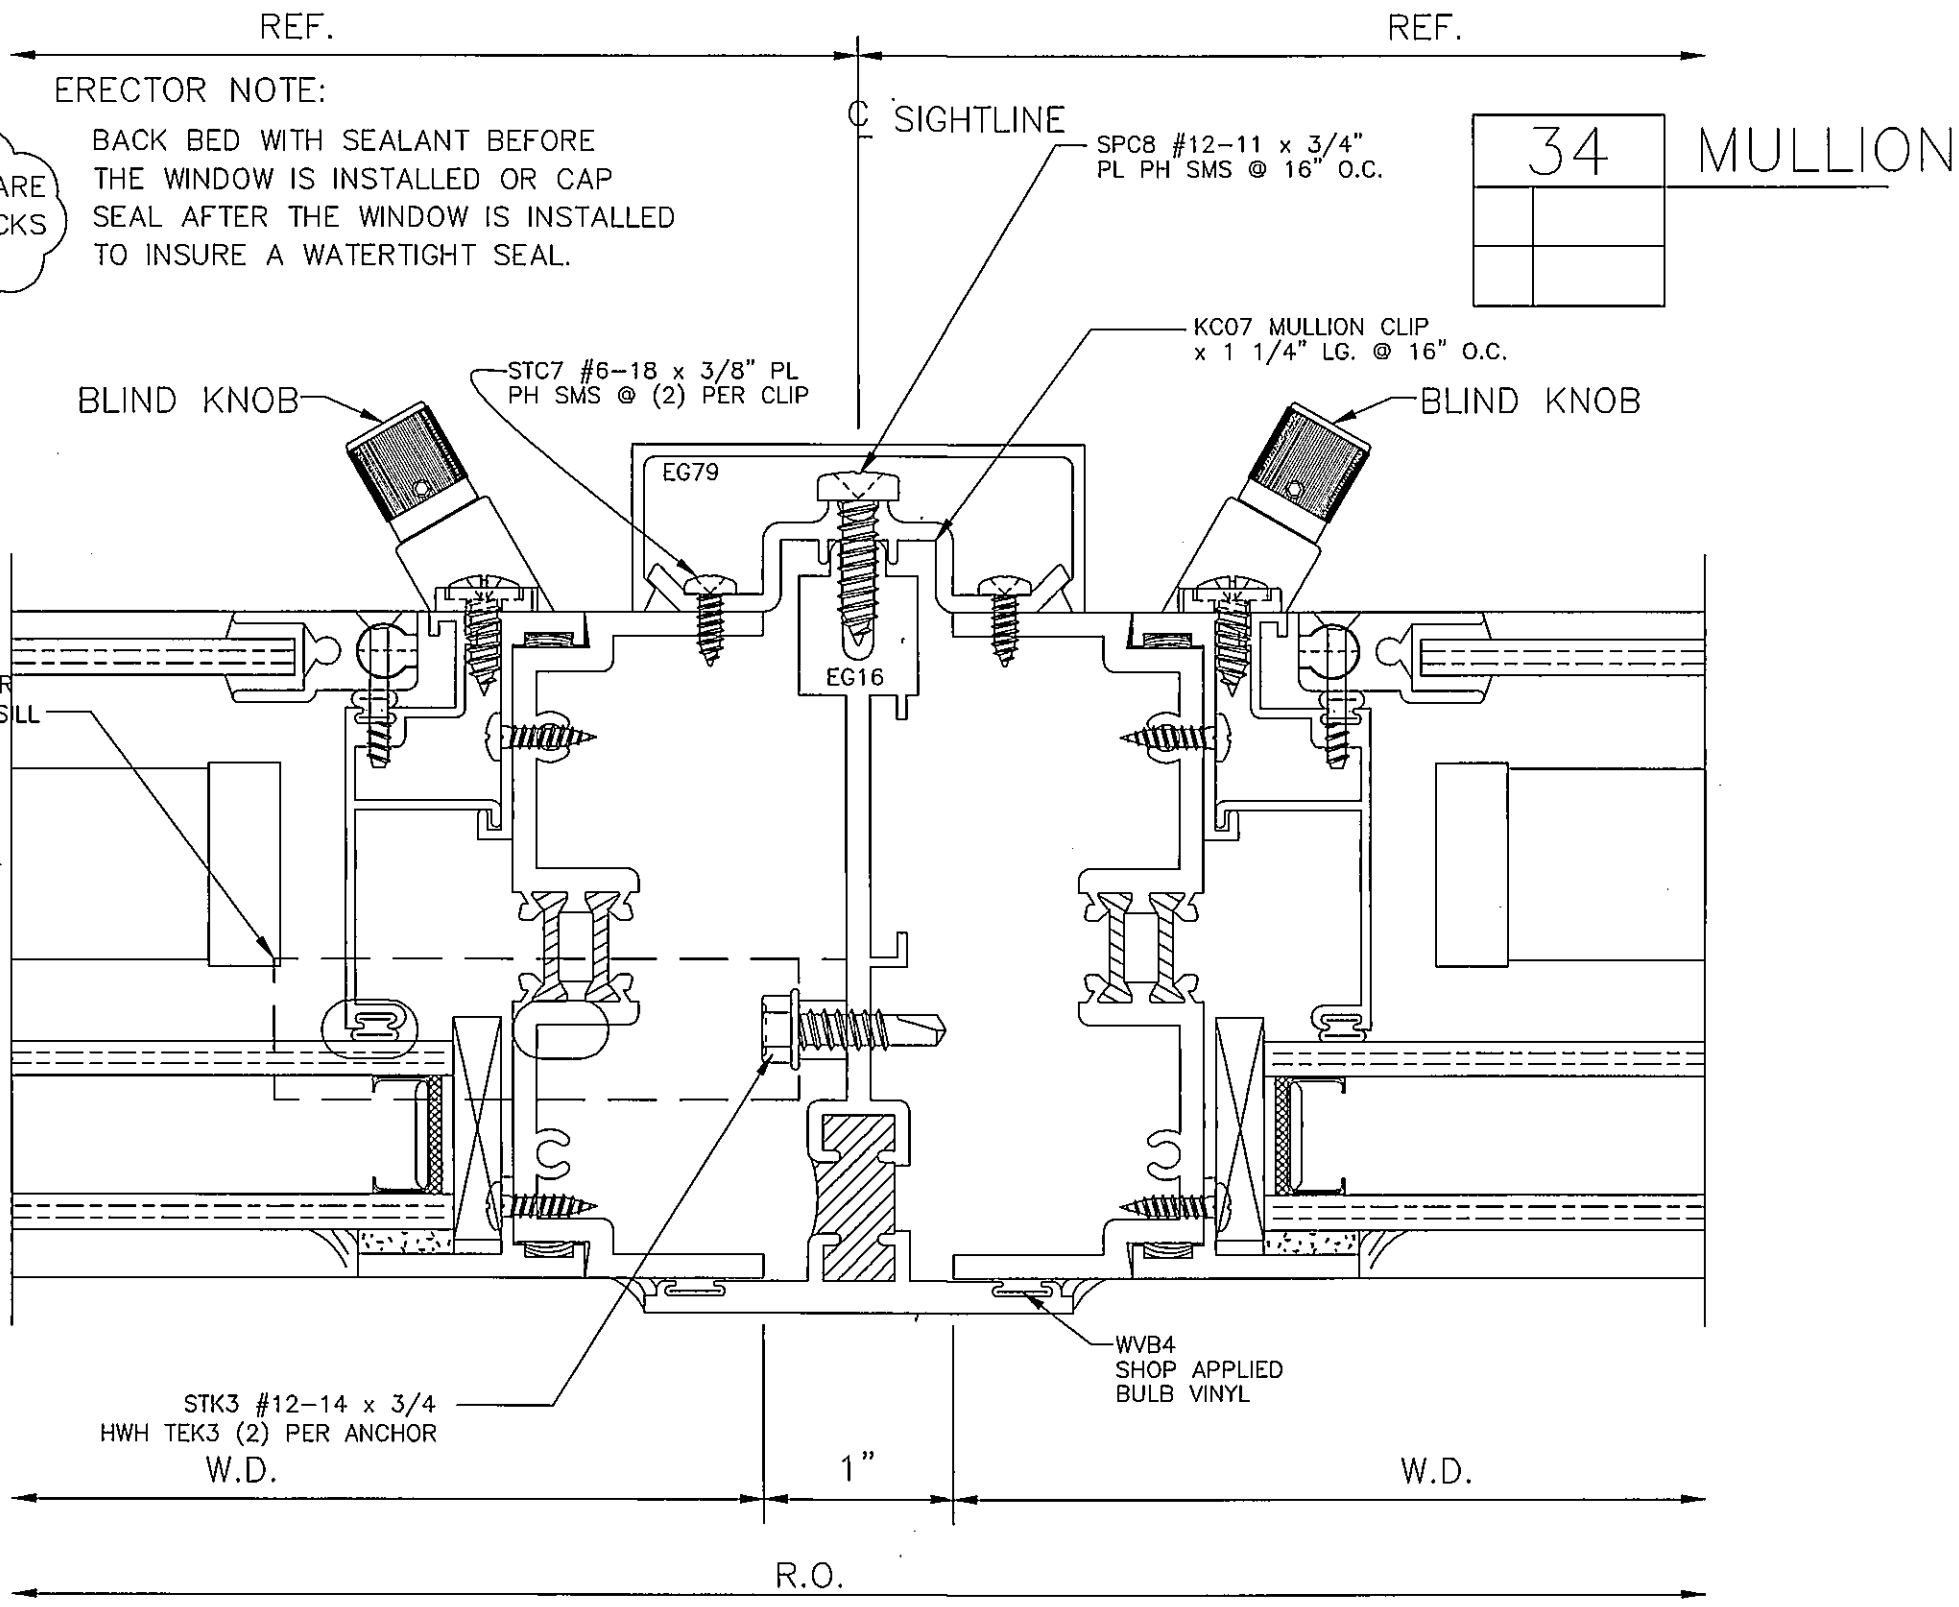


34 MULLION

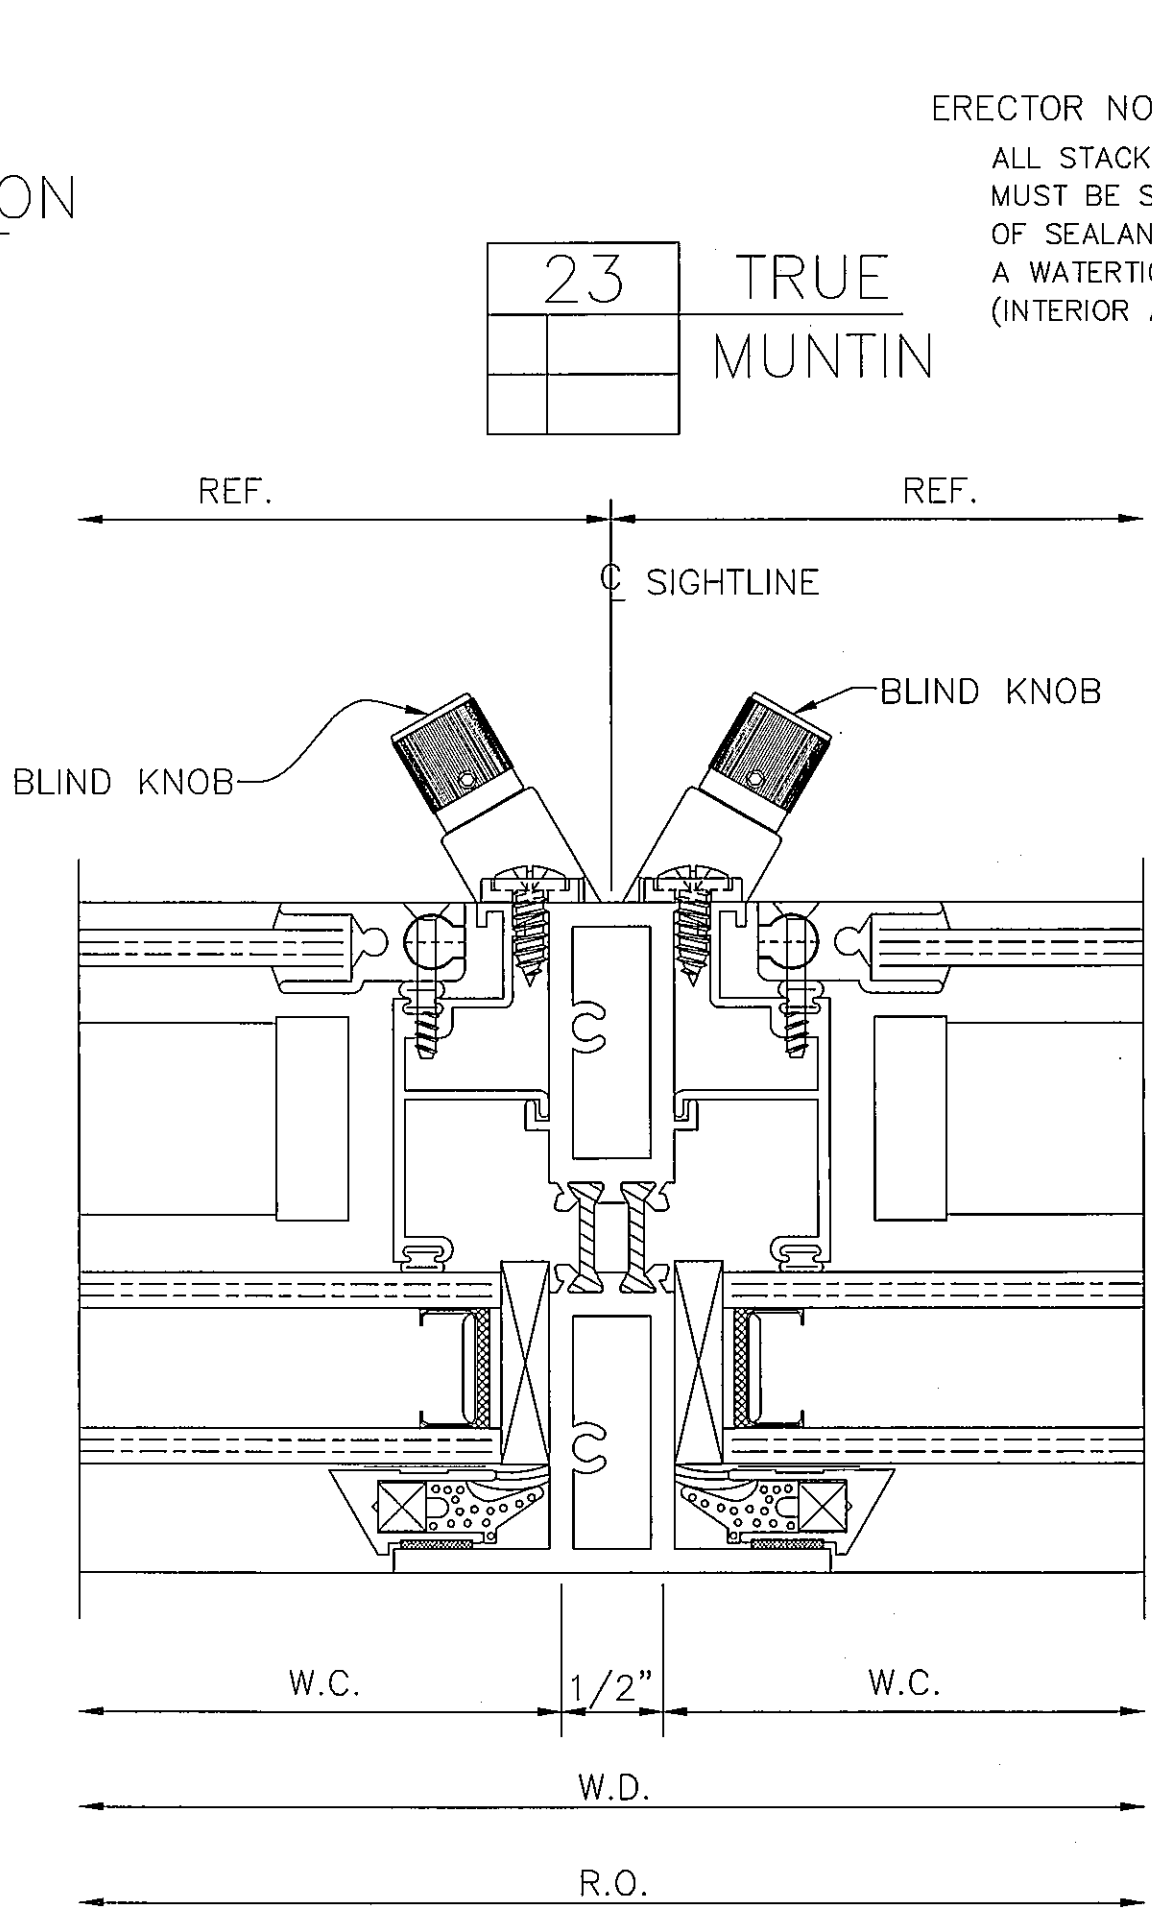

23 TRUE
MUNTIN

ERECTOR NOTE:
ALL STACKS AND SUBSILLS
MUST BE SET IN A BED
OF SEALANT TO INSURE
A WATERTIGHT SEAL
(INTERIOR AND EXTERIOR).

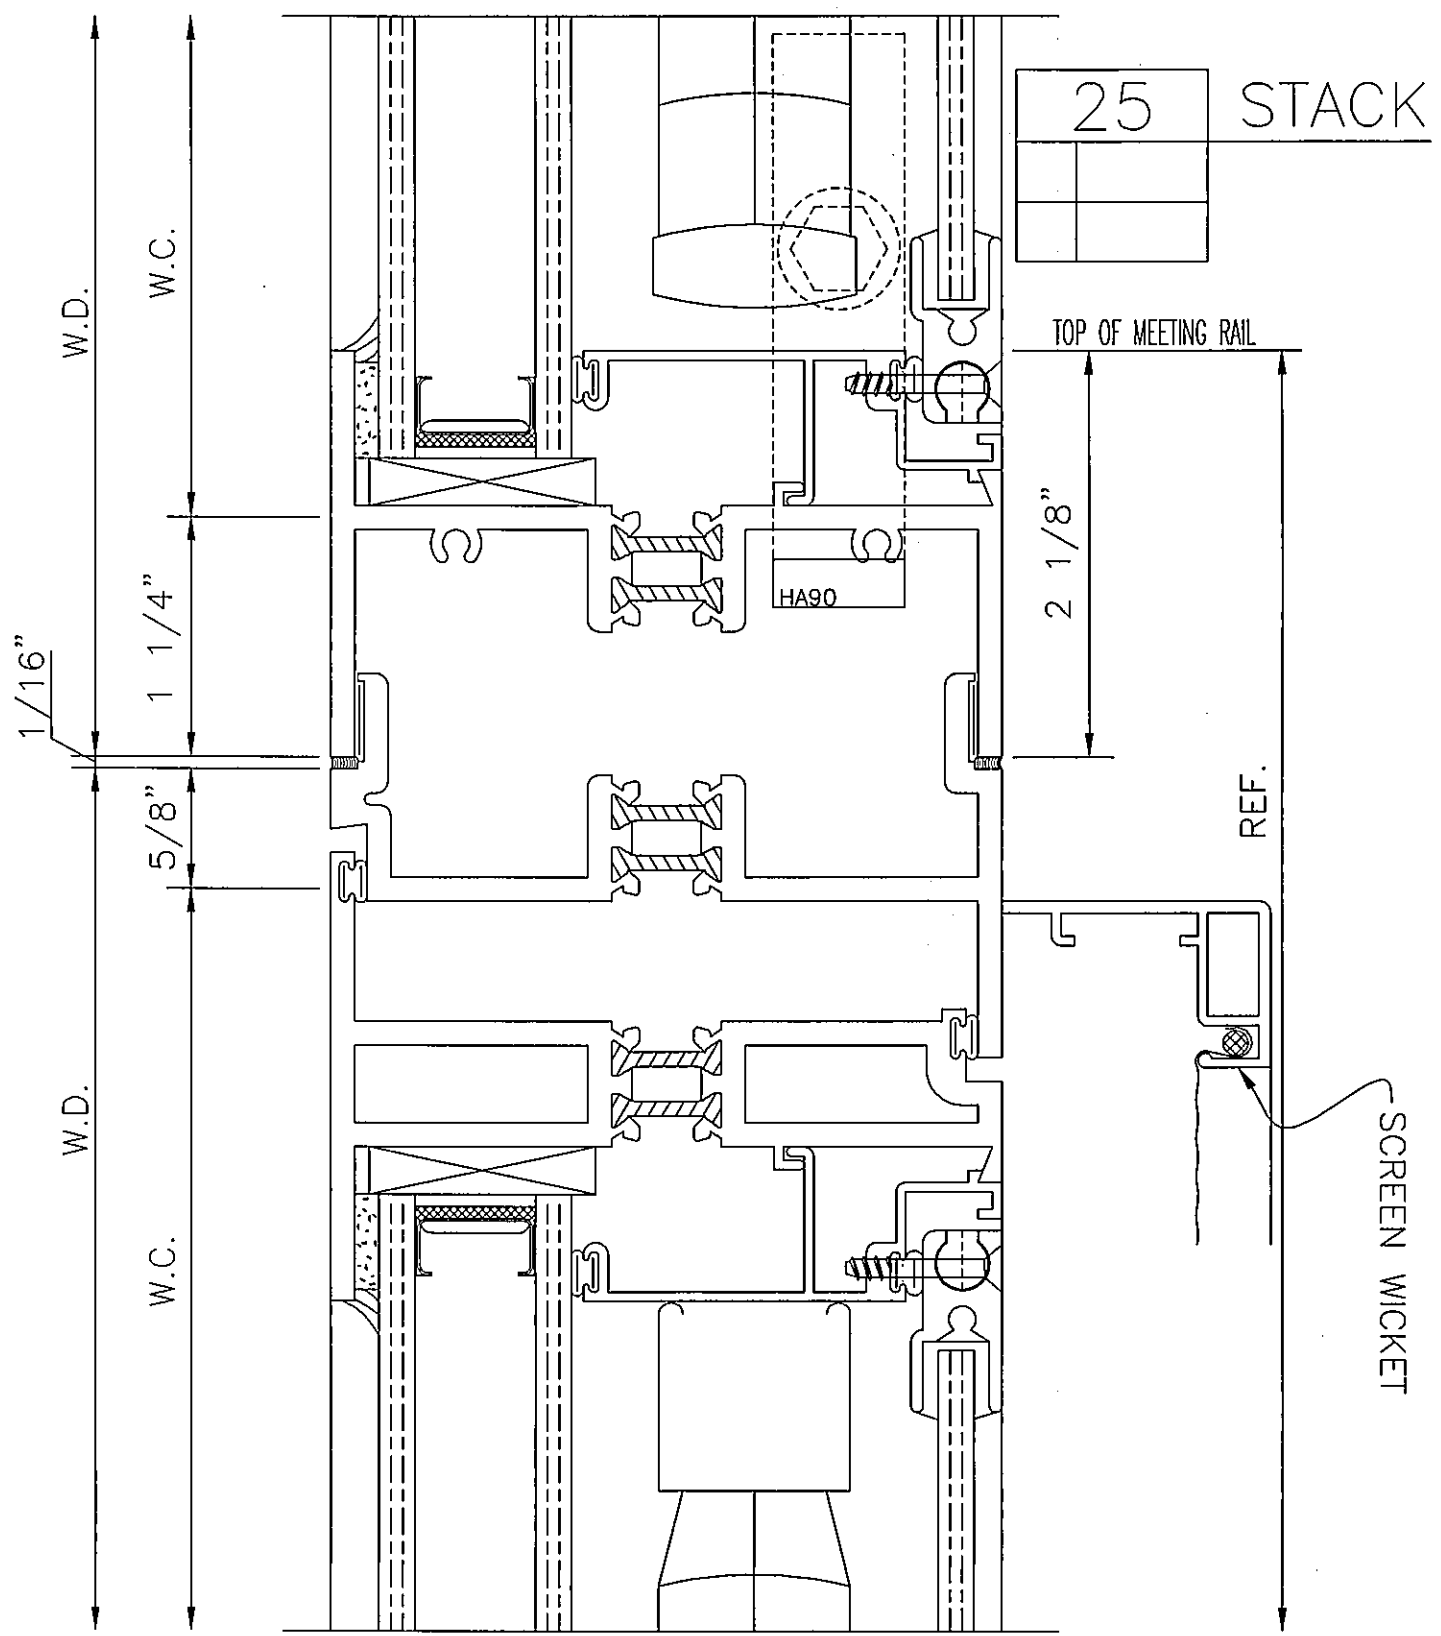

25 STACK