


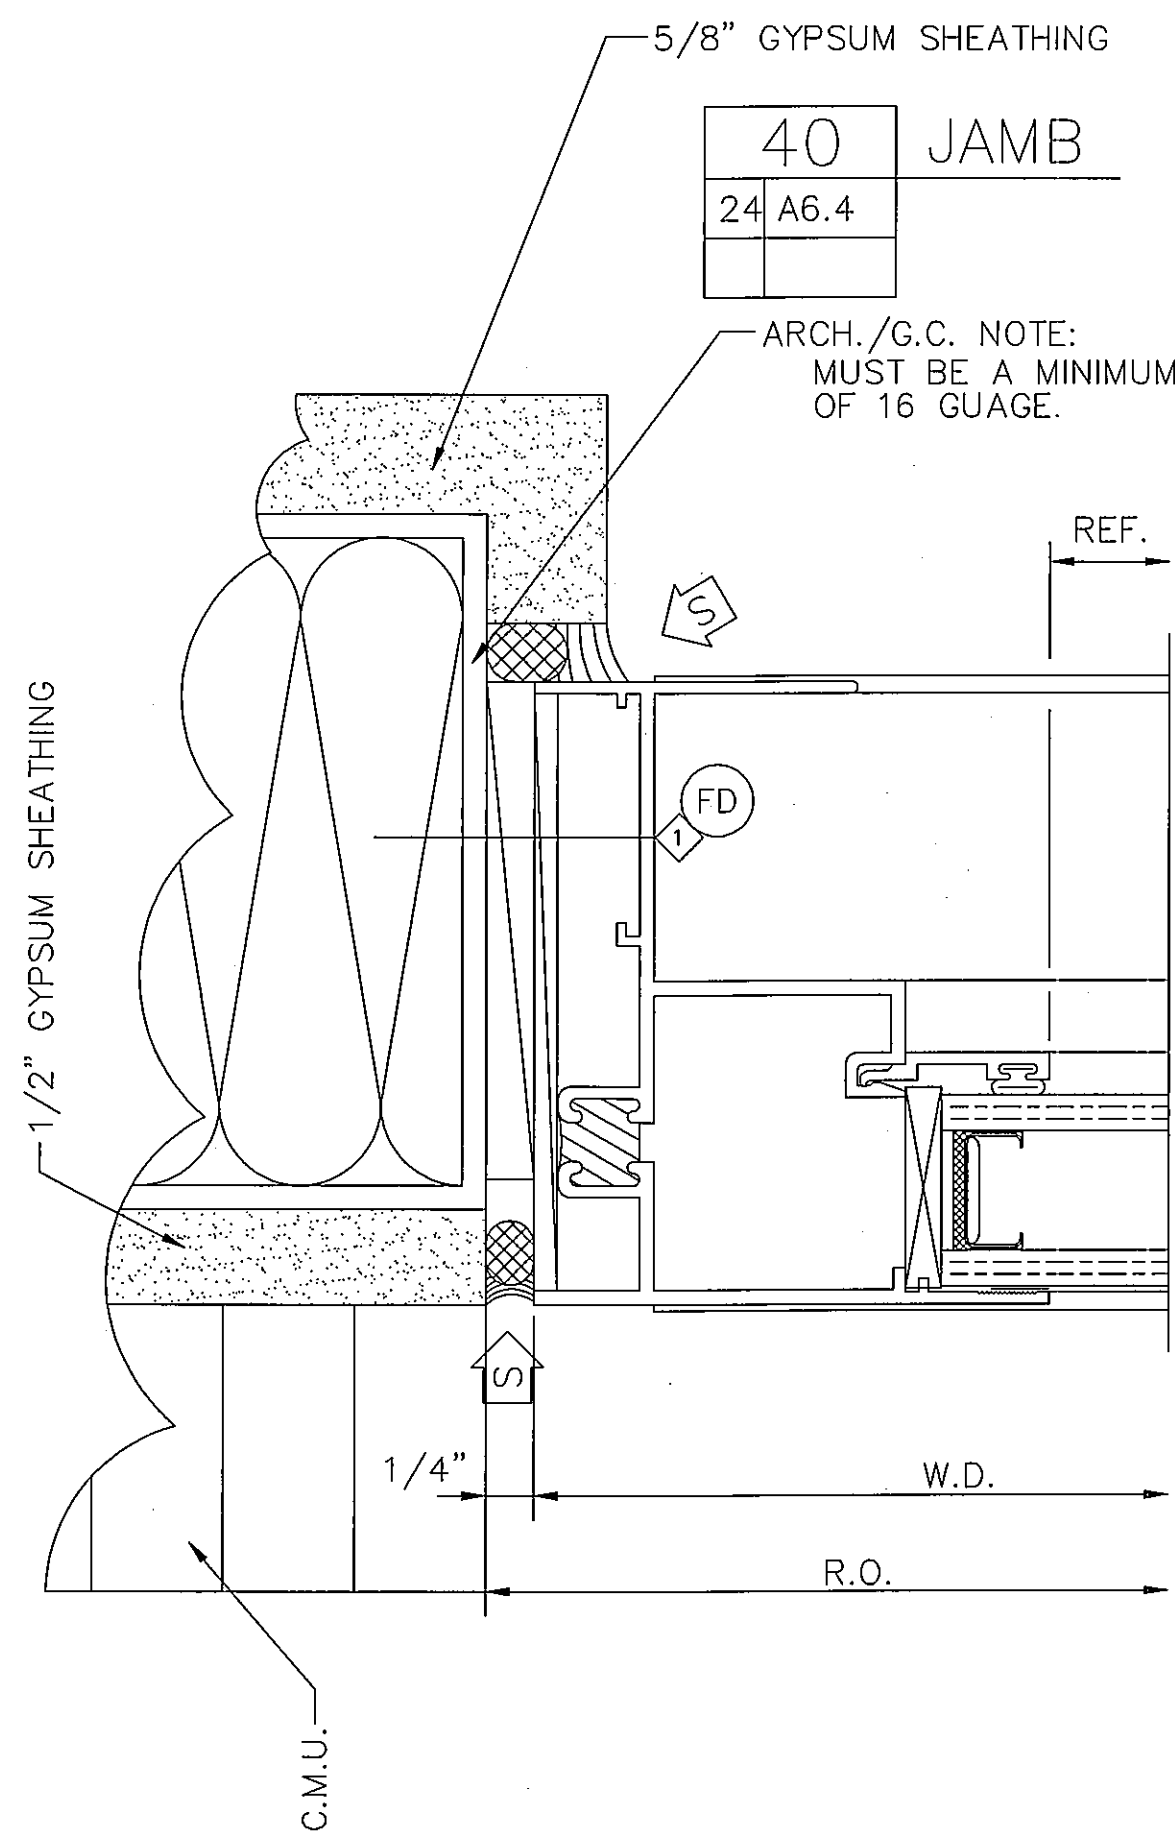

ERECTOR NOTE:
BACK BED WITH SEALANT BEFORE
THE WINDOW IS INSTALLED OR CAP
SEAL AFTER THE WINDOW IS INSTALLED
TO INSURE A WATERTIGHT SEAL.

ERECTOR NOTE:
TO INSURE A WATERTIGHT SEAL (EXTERIOR),
BACK BED WITH SEALANT BEFORE
THE WINDOW IS INSTALLED, OR CAP
SEAL AFTER THE WINDOW IS INSTALLED.
TO INSURE A WATERTIGHT SEAL (INTERIOR),
SET CLIP IN A BED OF SEALANT AND CAP
SEAL 6" MINIMUM UP EACH VERTICAL.

