




45 MEETING
RAIL

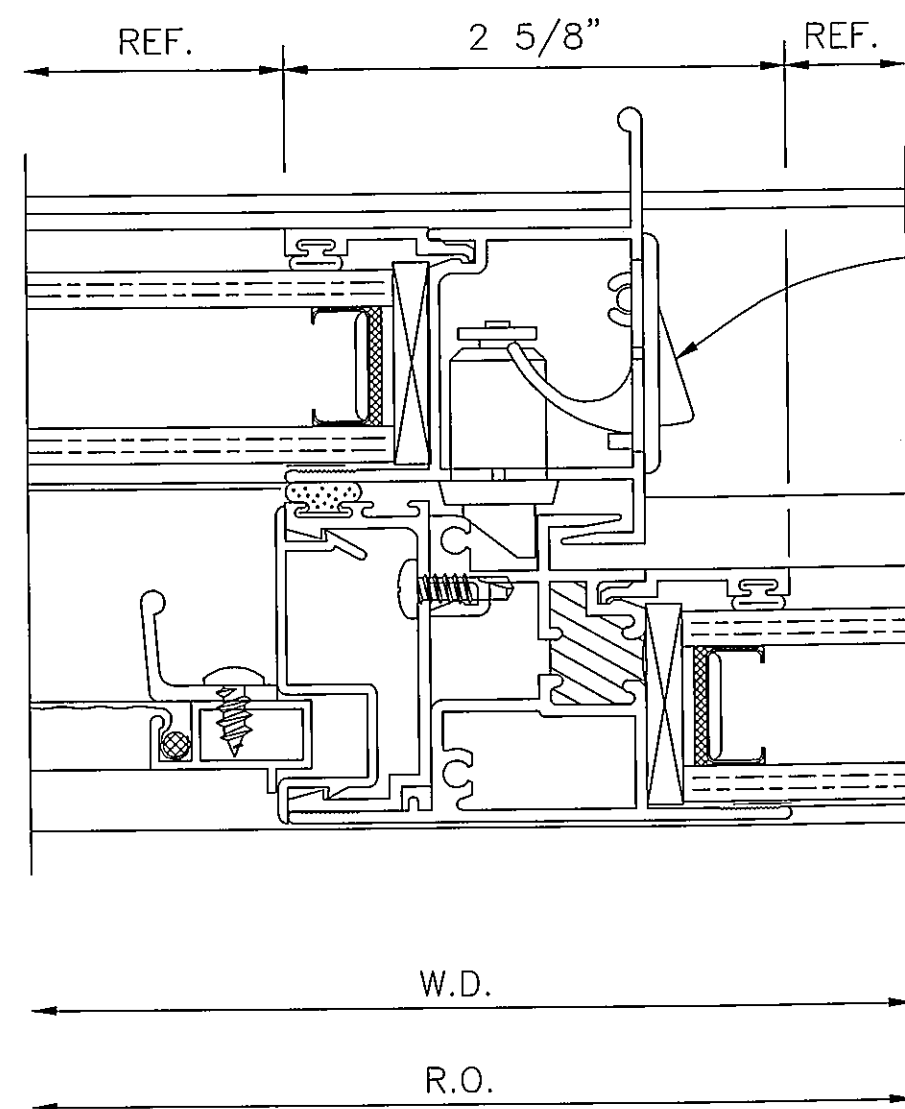


46 MEETING
RAIL

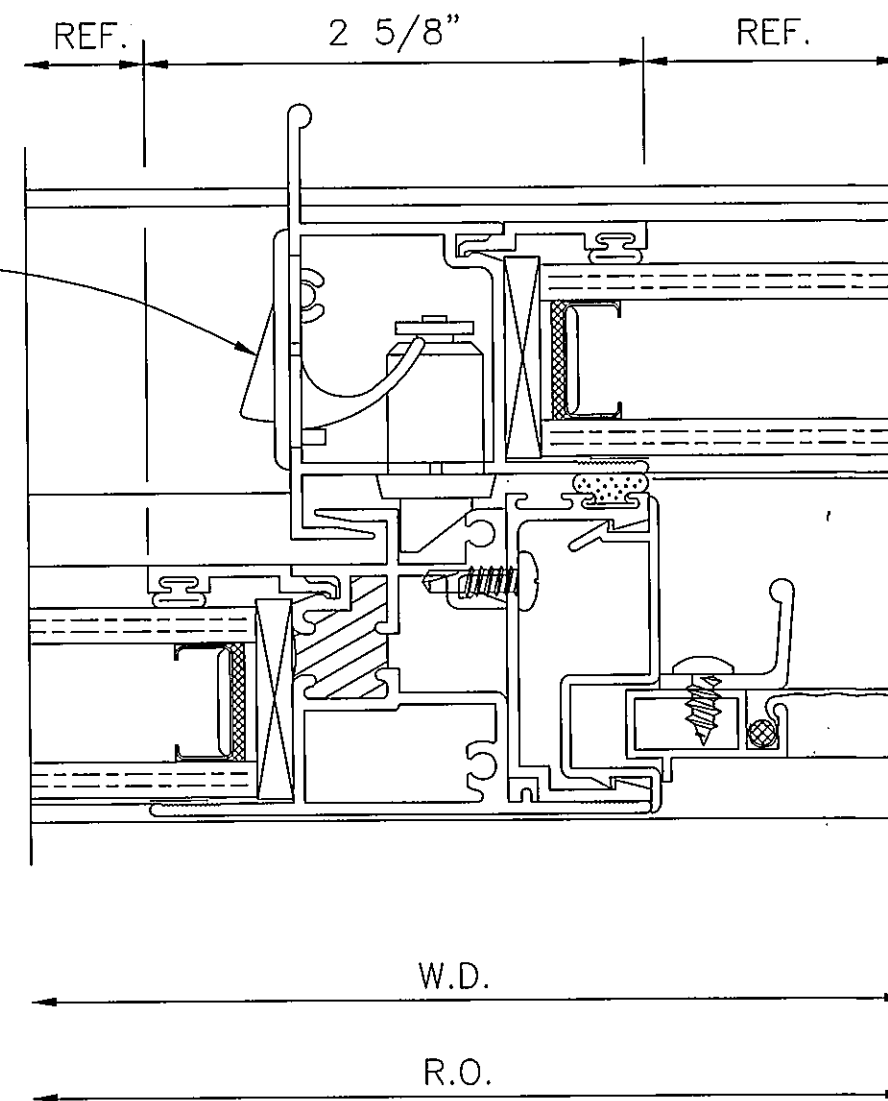

48 MUNTIN

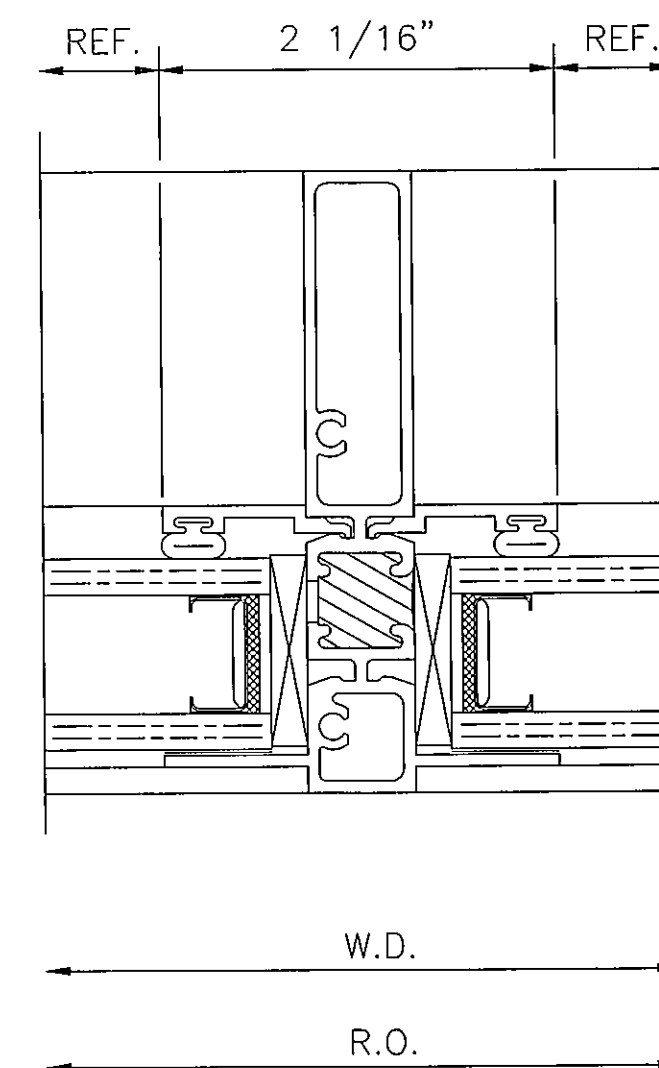

47 STACK

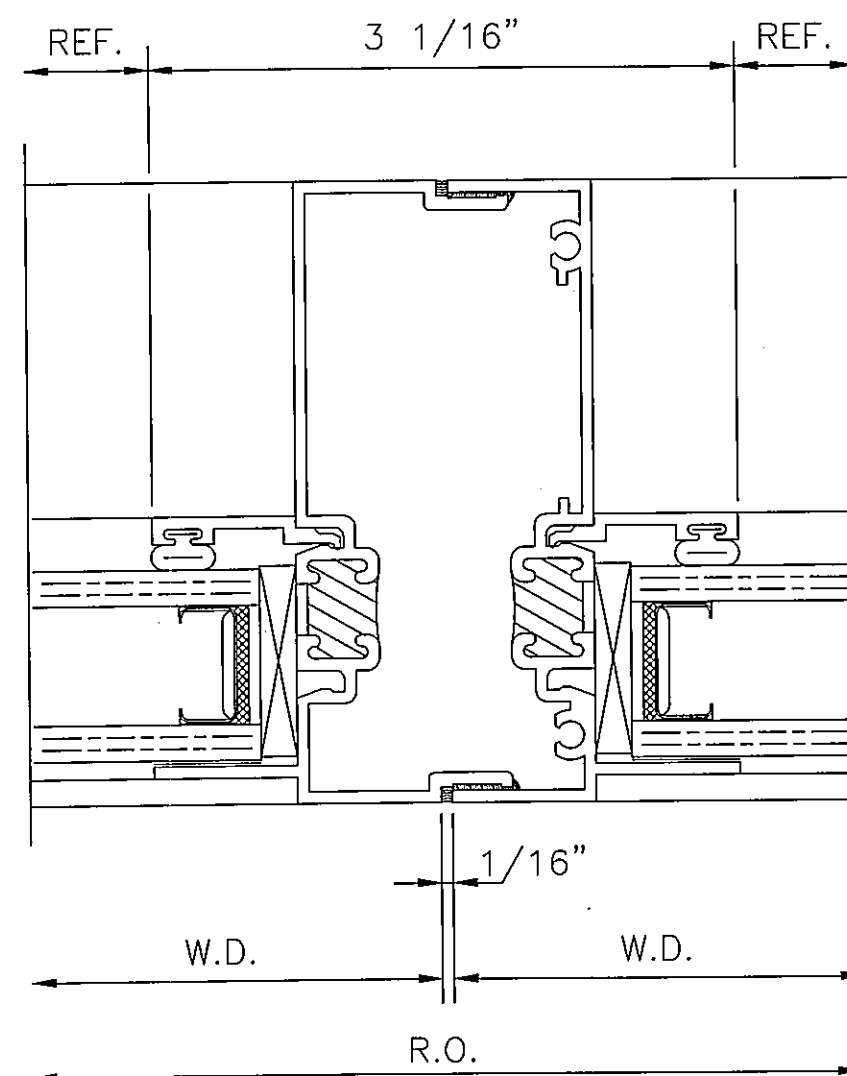


ERECTOR NOTE:
ALL STACKS AND SUBSILLS
MUST BE SET IN A BED
OF SEALANT TO INSURE
A WATERTIGHT SEAL
(INTERIOR AND EXTERIOR).

ERECTOR NOTE:
USE (1) 10\"/>

ERECTOR NOTE:
US (3) STT6, AND (7) #12-24 FASTENERS
AT 16 GAUGE STUD HEAD WHERE STACKS
AND MEETING RAILS OCCUR.

49 STACK

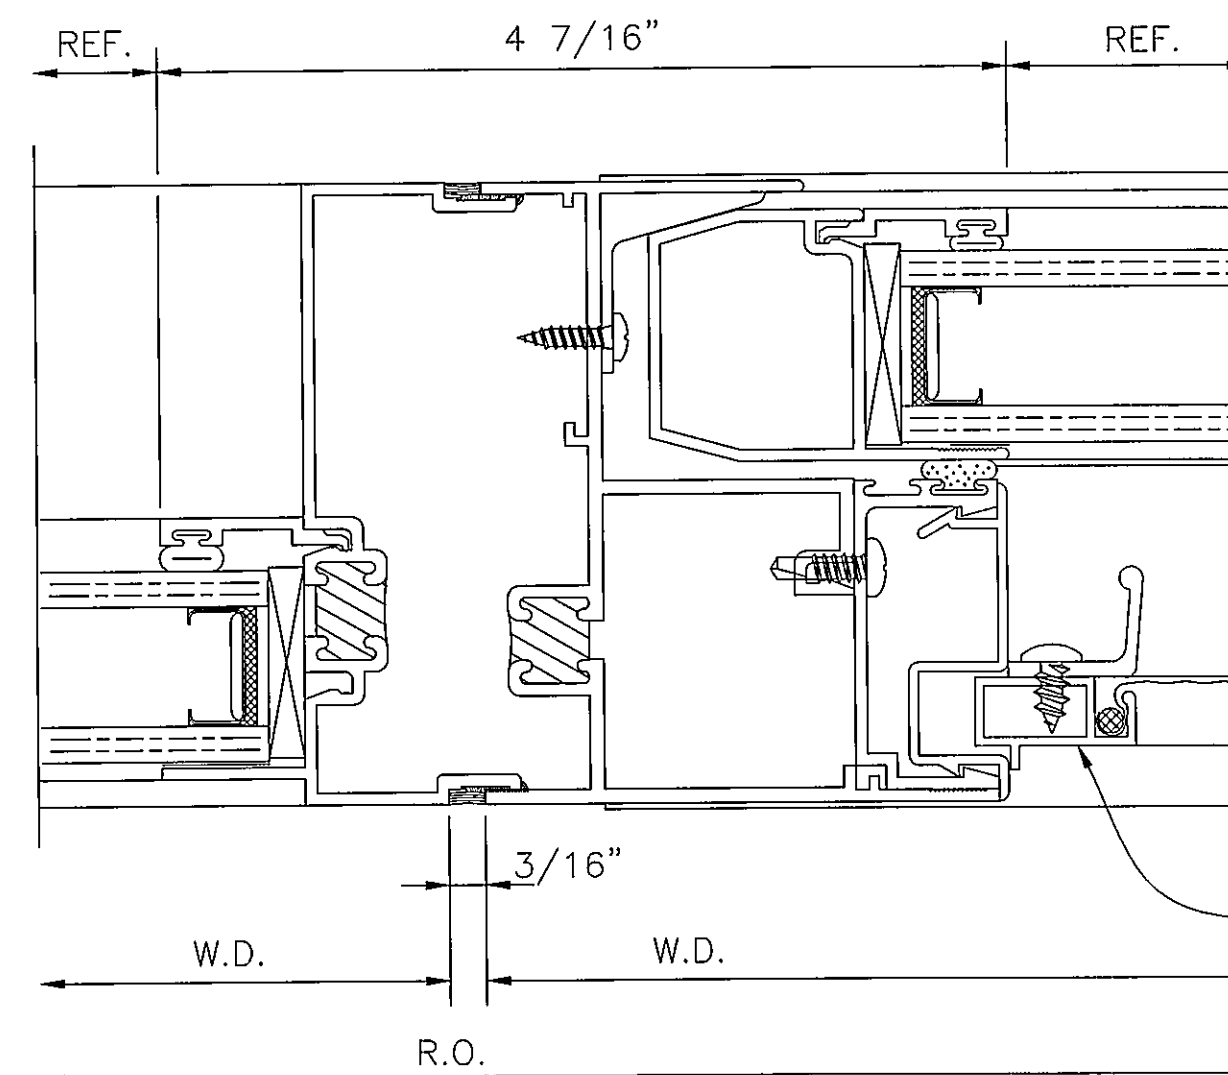

SCREEN DETAIL

PROJECT: CHESTERTON HIGH SCHOOL

LOCATION: CHESTERTON, INDIANA

ARCHITECT: FANNING/LOWMEY ASSOCIATES, INC.

EFCO CORPORATION

DRAWN BY: GES

CHECKED BY: CC

JOB NO.: 7-8

SHEET NO.: