





To Limit

→ H.T. (C.R. 1) = 1/2 = FROM (7) A-110
XPDR, #1

ROOM LEGEND			A2
ROOM NO.	ROOM NAME	AREA, SQ. FEET	CEILING HEIGHT
A201	CORRIDOR	152	9'-4"
A202	CLERK WORK AREA	96	9'-4"
A203	CLASSROOM	902	9'-4"
A204	LIBRARY	110	9'-4"
A205	LABORATORY	129	9'-4"
A206	LAB STUDIO	119	9'-4"
A207	STUDIO	201	9'-4"
A208	CONTROL ROOM	510	9'-4"
A209	CORRIDOR	57	9'-4"
A210	CORRIDOR	240	9'-4"
A211	STUDY AREA	121	9'-4"
A212	OFFICE	121	9'-4"
A213	OFFICE	121	9'-4"
A214	STUDIO	124	9'-4"
A215	STUDIO	123	9'-4"
A216	CORRIDOR	181	9'-4"
A217	CORRIDOR	239	9'-4"
A218	CORRIDOR	139	10'-0"
A219	ELECTRICAL CLOSET	9	9'-4"
A220	ELECTRICAL CLOSET	9	9'-4"
A221	CORRIDOR	183	9'-4"
A222	CORRIDOR	183	9'-4"

LEGEND

- | S/M | DESCRIPTION |
|-------------------------|---|
| [FAP] | FIRE ALARM PANEL |
| [ANN] | THE ANNUNCIATOR |
| [F] | MANUAL PULL STATION |
| [A] | ALARM HORN/STROBE |
| [W] | ALARM HORN/STROBE, WEATHERPROOF |
| [AS] | ALARM STROBE |
| [AS_W] | ALARM STROKER |
| [SD] | SMOKE DETECTOR |
| [G₁] | HEAT DETECTOR |
| [E₁] | DUCT MOUNTED SMOKE DETECTOR |
| [E₂] | DUCT MOUNTED SMOKE DETECTOR WITH INTEGRAL RELAY |
| [E] | MONITORING LED |
| [CON] | CONTROL MODULE |
| [MM] | MONITOR MODULE |
- ③ FUNCTION Box

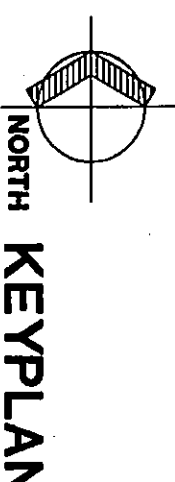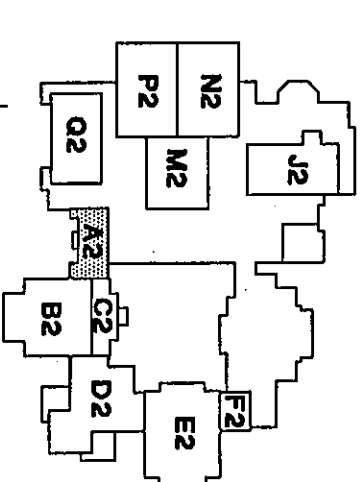

 NORTH		11/17/88 LAL ISSUED FOR CONSTRUCTION B 9/17/88 LAL ISSUED PER FIRM COMMENTS A 7/16/88 LAL ISSUED FOR REVIEW	
KEY PLAN		REVISIONS	
REFERENCE DRAWINGS		SHEET NO. 1 OF 1	
DWG. NO. 72703C6 FIRE ALARM WIRING RISER DIAGRAM 72703C35 FIRE ALARM WIRING DETAILS & NOTES		CHESTERHORN HIGH SCHOOL 2125 S. 11TH STREET CHESTERHORN, INDIANA	
PROJECT NO. 72703 FIRE SYSTEM		FIRE ALARM & DETECTION SYSTEM UNIT A2	
1025 W. ALDER RD. - P.O. BOX 70 WASHINGTON, INDIANA 46783 (219) 482-0571		DATE 1/16/88 DRAWN BY J. J. GAMBORSKI CHECKED BY K.A. LUNDSTEDT DATE 7/16/88	
DRAWING NO.: 72703C602		REV. 1 OF 1	

AUXILIARY PLAN UNIT A2

SCALE 1/8" = 1'-0"

0 1 2 3 4 5 6 7 8 1

$1/8 = 1 - 0$