



ROOM LEGEND D2			
ROOM NO.	ROOM NAME	AREA S.F.	CEILING HEIGHT
D201	CLASSROOM	955	VARIES
D202	CLASSROOM	955	VARIES
D203	DEPARTMENTAL OFFICE	418	9'-4"
D204	CLASSROOM	931	VARIES
D205	CLASSROOM	931	VARIES
D206	STORAGE	422	9'-4"
D207	CLASSROOM	972	VARIES
D208	CLASSROOM	972	VARIES
D209	CLASSROOM	1155	VARIES
D210	CLASSROOM	1155	VARIES
D211	INTERGROUP STUDY LAB	1300	13'-4"
D212	INTERGROUP STUDY LAB	1300	13'-4"
D213	ELECTRICAL LAB	131	VARIES
D214	COMPUTER LAB	1165	VARIES
D215	CORRIDOR	2052	10'-0"
D216	CORRIDOR	2052	10'-0"

- LEGEND**
- SYM DESCRIPTION
- [FP] FIRE ALARM PANEL
 - [ANN] FIRE ANNUNCIATOR
 - [MAN] MANUAL PULL STATION
 - [HORN] ALARM HORN/STROBE
 - [HORN] ALARM HORN/STROBE, WEATHERPROOF
 - [SPEAKER] ALARM SPEAKER
 - [SMOKE] SMOKE DETECTOR
 - [HEAT] HEAT DETECTOR
 - [DUCT] DUCT MOUNTED SMOKE DETECTOR
 - [E2] DUCT MOUNTED SMOKE DETECTOR WITH INTEGRAL RELAY
 - [LED] MONITORING LED
 - [CM] CONTROL MODULE
 - [MON] MONITOR MODULE

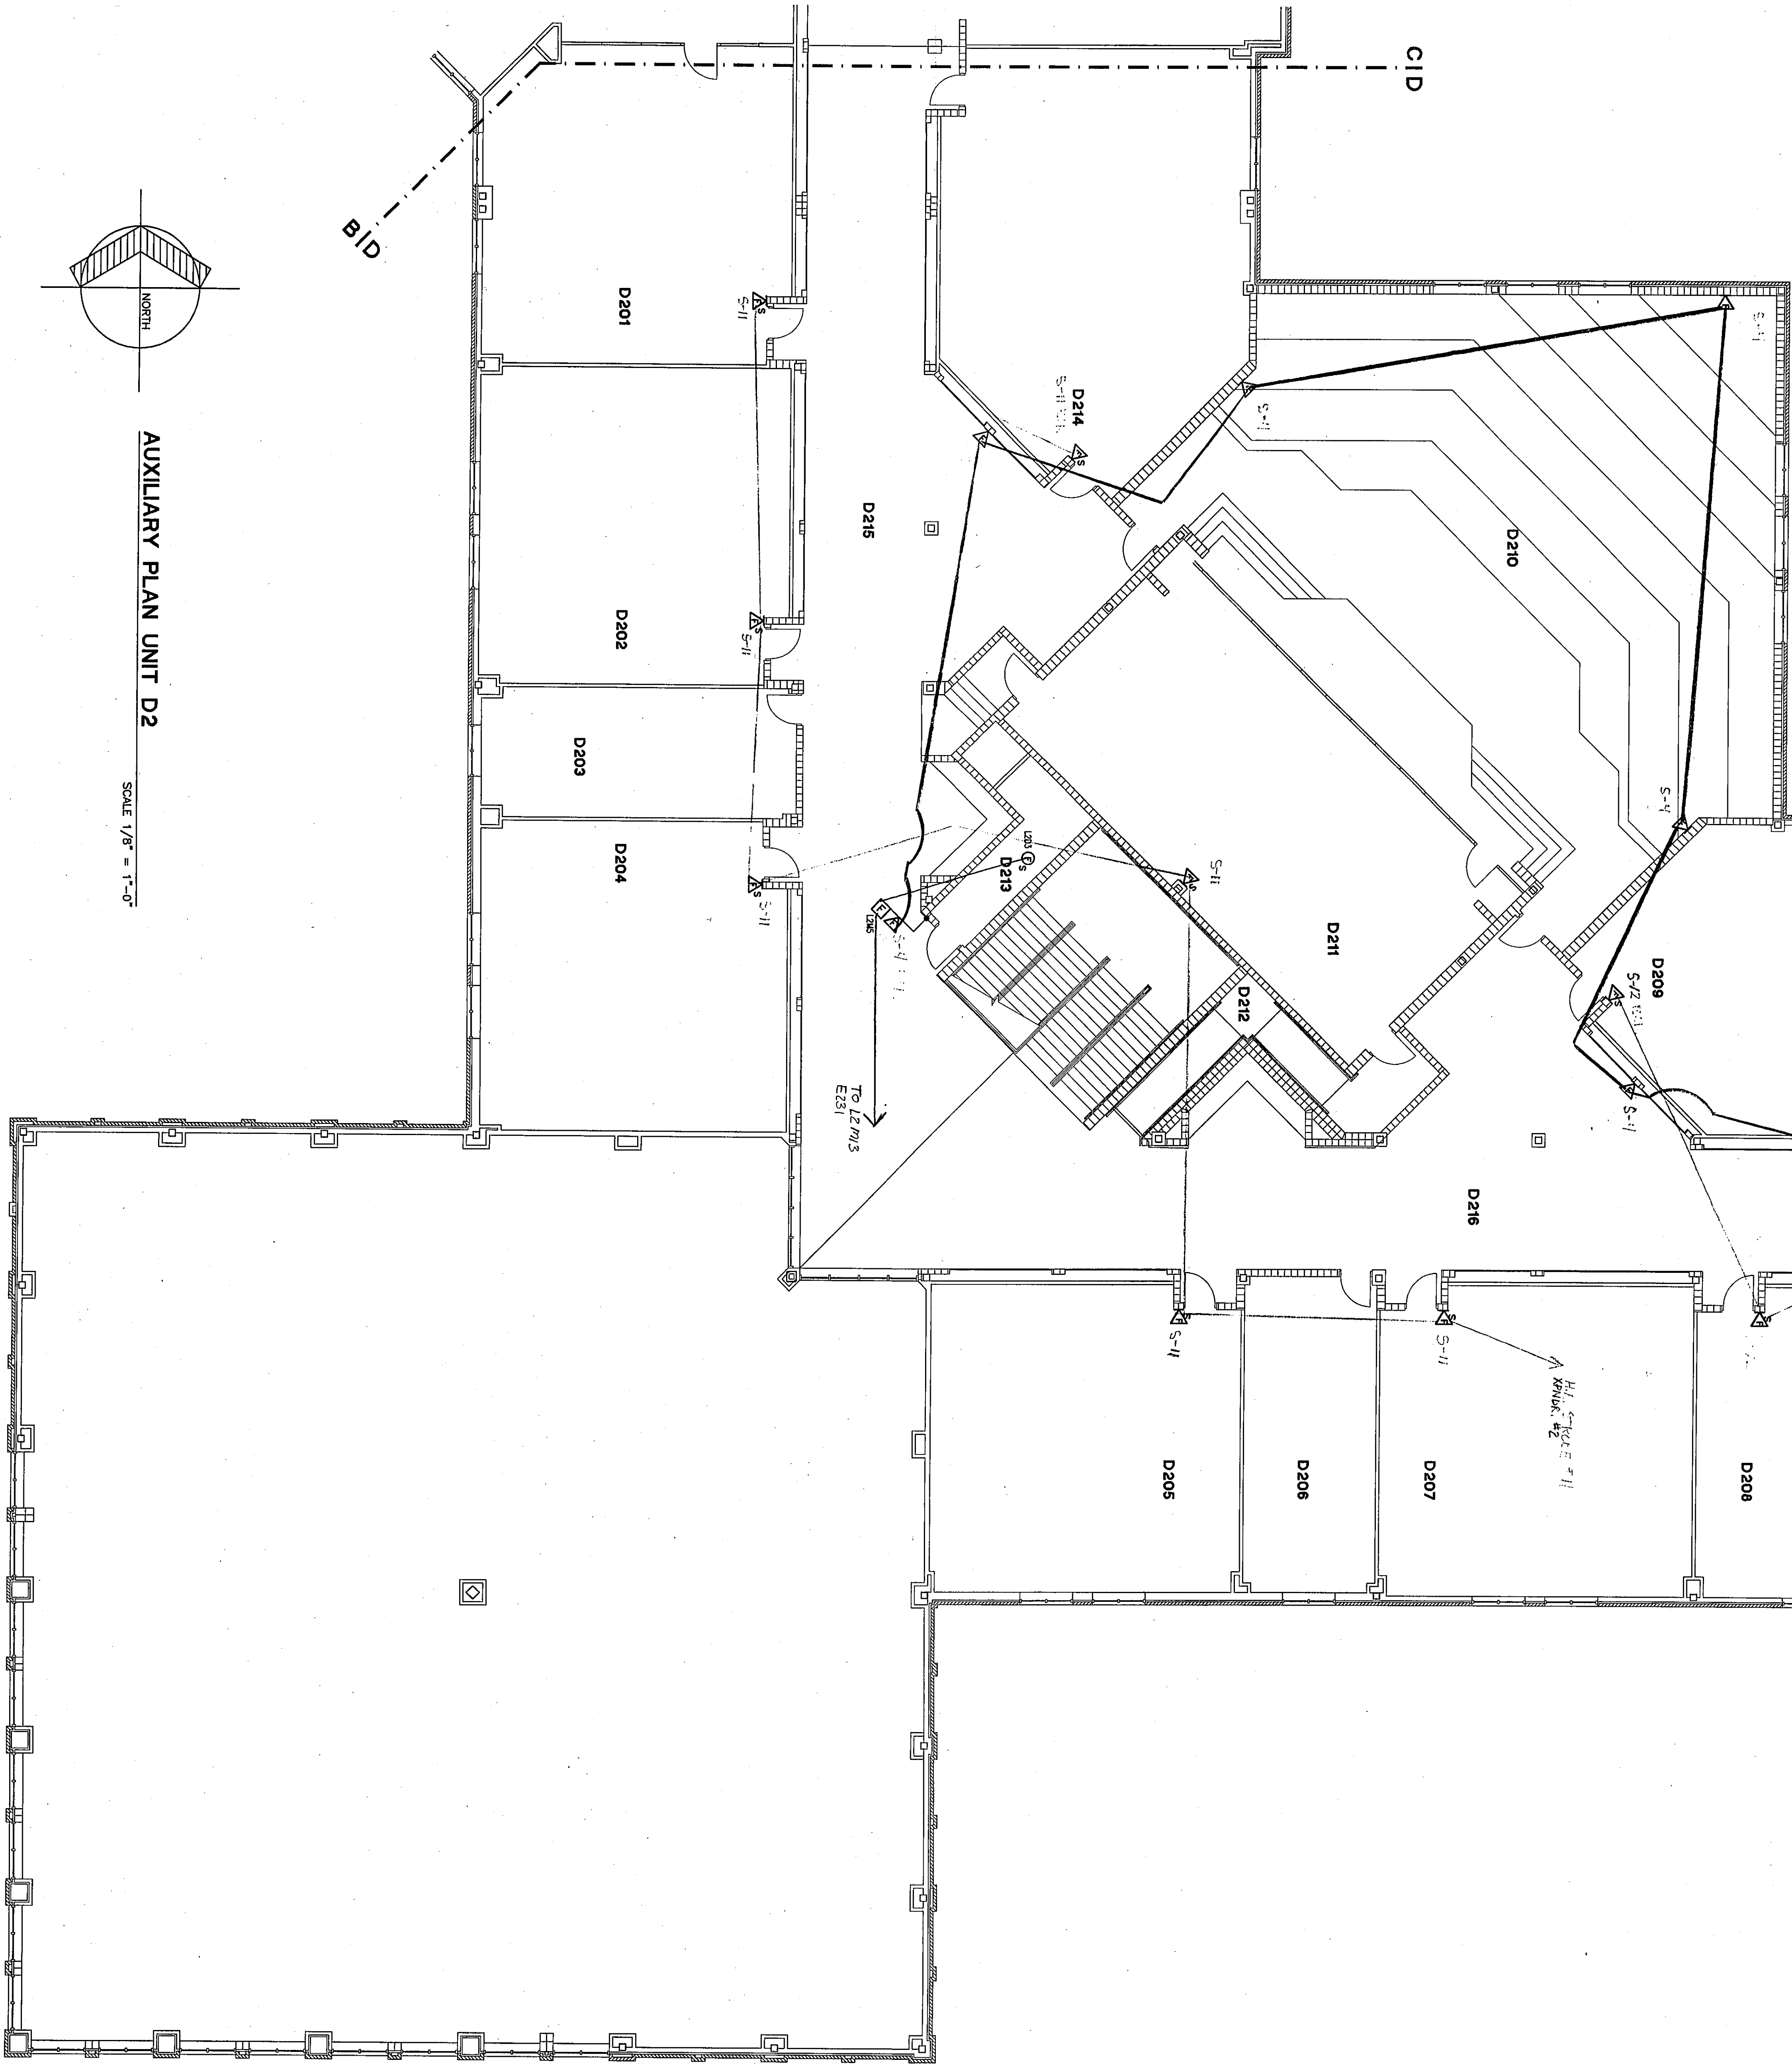

AUXILIARY PLAN UNIT D2

SCALE 1/8" = 1'-0"

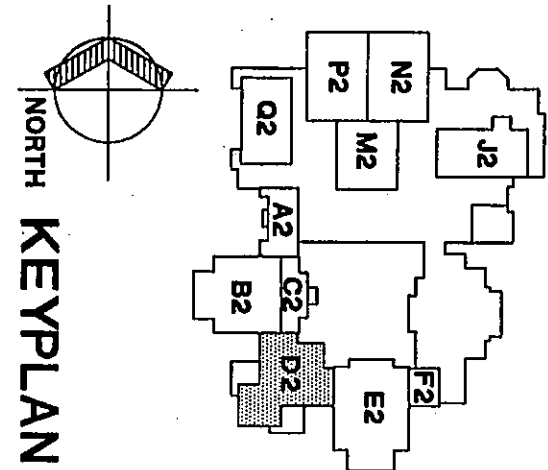

0 1/2" = 1'-0"

REFERENCE DRAWINGS		M-DRAWING		REVISIONS	
DWG. NO.	DESCRIPTION	DWG. NO.	DESCRIPTION	NO.	DATE
72703E28	FIRE ALARM WIRING RISER DIAGRAM	72703E28	FIRE ALARM WIRING RISER DIAGRAM	0	11/11/98
72703E25	FIRE ALARM WIRING DETAILS & NOTES	72703E25	FIRE ALARM WIRING DETAILS & NOTES	1	8/13/98
		1055 WADSWORTH RD. • P.O. BOX 70 VALPARAISO, INDIANA 46385 (219) 462-0571		CHESTERION HIGH SCHOOL 2125 S. 11TH STREET CHESTERION, INDIANA	
		FIRE ALARM & DETECTION SYSTEM		UNIT D2	
		DRAWING NO.: 72703E07		REV. 0	
		DATE 7/16/98		SHEET NO. 1 OF 1	