



| ROOM LEGEND F1 |           |        |
|----------------|-----------|--------|
| ROOM NO.       | ROOM NAME | AREA   |
| F201           | CLASSROOM | 960    |
| F202           | CLASSROOM | 972    |
| F203           | CLASSROOM | 340    |
| F204           | CLASSROOM | 572    |
| F205           | CORRIDOR  | 825    |
|                |           | 10'-0" |

- LEGEND**
- SYM DESCRIPTION
  - F201 FIRE ALARM PANEL
  - ANN1 FIRE ANNUNCIATOR
  - E1 MANUAL PULL STATION
  - K1 ALARM HORN/STROBE
  - K2 ALARM HORN/STROBE, WEATHERPROOF
  - K3 ALARM STROBE
  - K4 ALARM SPEAKER
  - S1 SMOKE DETECTOR
  - S2 HEAT DETECTOR
  - E2 DUCT MOUNTED SMOKE DETECTOR
  - E3 DUCT MOUNTED SMOKE DETECTOR WITH INTERNAL RELAY
  - LED1 MONITORING LED
  - LED2 CONTROL MODULE
  - LED3 MONITOR MODULE

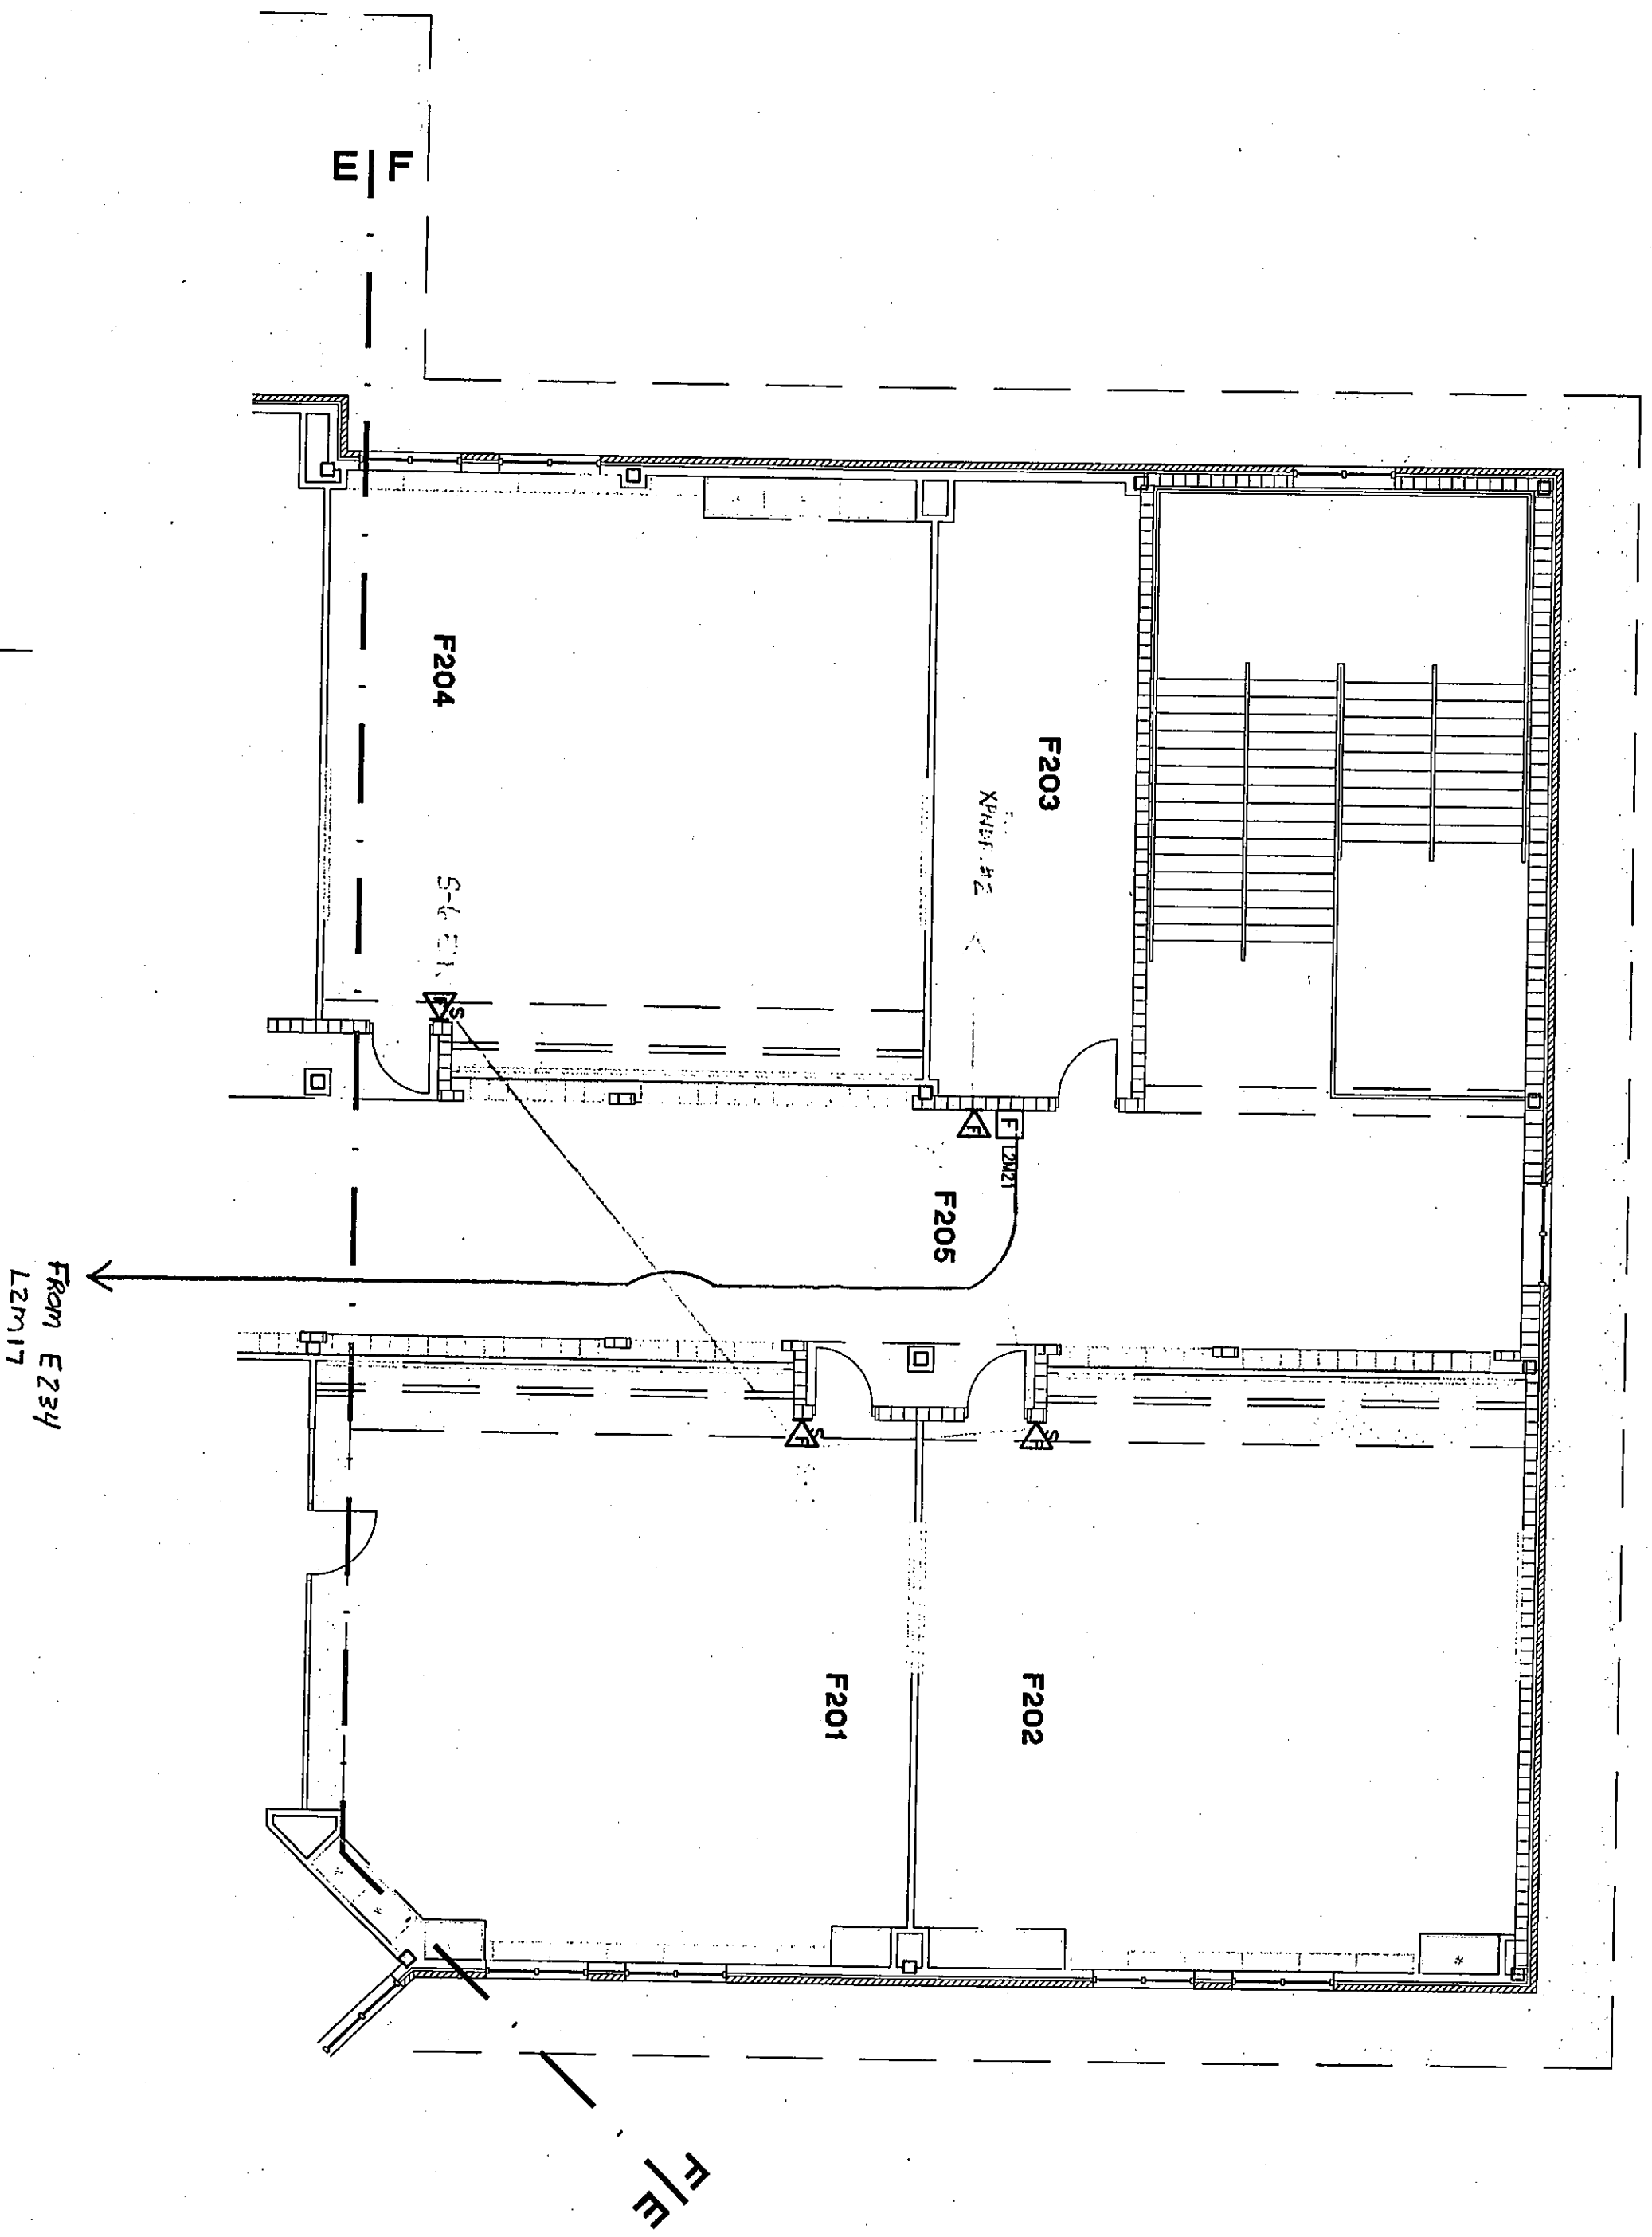

AUXILIARY PLAN UNIT F2

SCALE 1/8" = 1'-0"

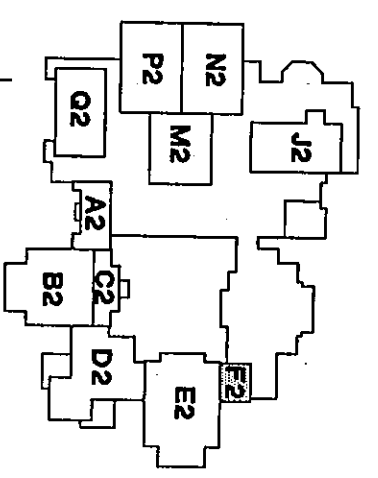

KEYPLAN

| REFERENCE DRAWINGS                                                             |                                   |    |
|--------------------------------------------------------------------------------|-----------------------------------|----|
| DWG. NO.                                                                       | DESCRIPTION                       |    |
| 72703E20                                                                       | FIRE ALARM WIRING RISER DIAGRAM   |    |
| 72703E30                                                                       | FIRE ALARM WIRING DETAILS & NOTES |    |
| <b>McDANIEL</b>                                                                |                                   |    |
| 1055 W. JOLIET RD., P.O. BOX 70<br>VALPARAISO, INDIANA 46385<br>(219)-462-0571 |                                   |    |
| DRAWING NO.: 72703E11                                                          |                                   |    |
| FIRE ALARM & DETECTION SYSTEM<br>UNIT F2<br>DEVICE LAYOUT                      |                                   |    |
| REVISIONS                                                                      |                                   |    |
| NO.                                                                            | DATE                              | BY |
| 0                                                                              | 11/11/98                          | KL |
| 1                                                                              | 8/13/98                           | KL |
| 2                                                                              | 7/16/98                           | KL |