



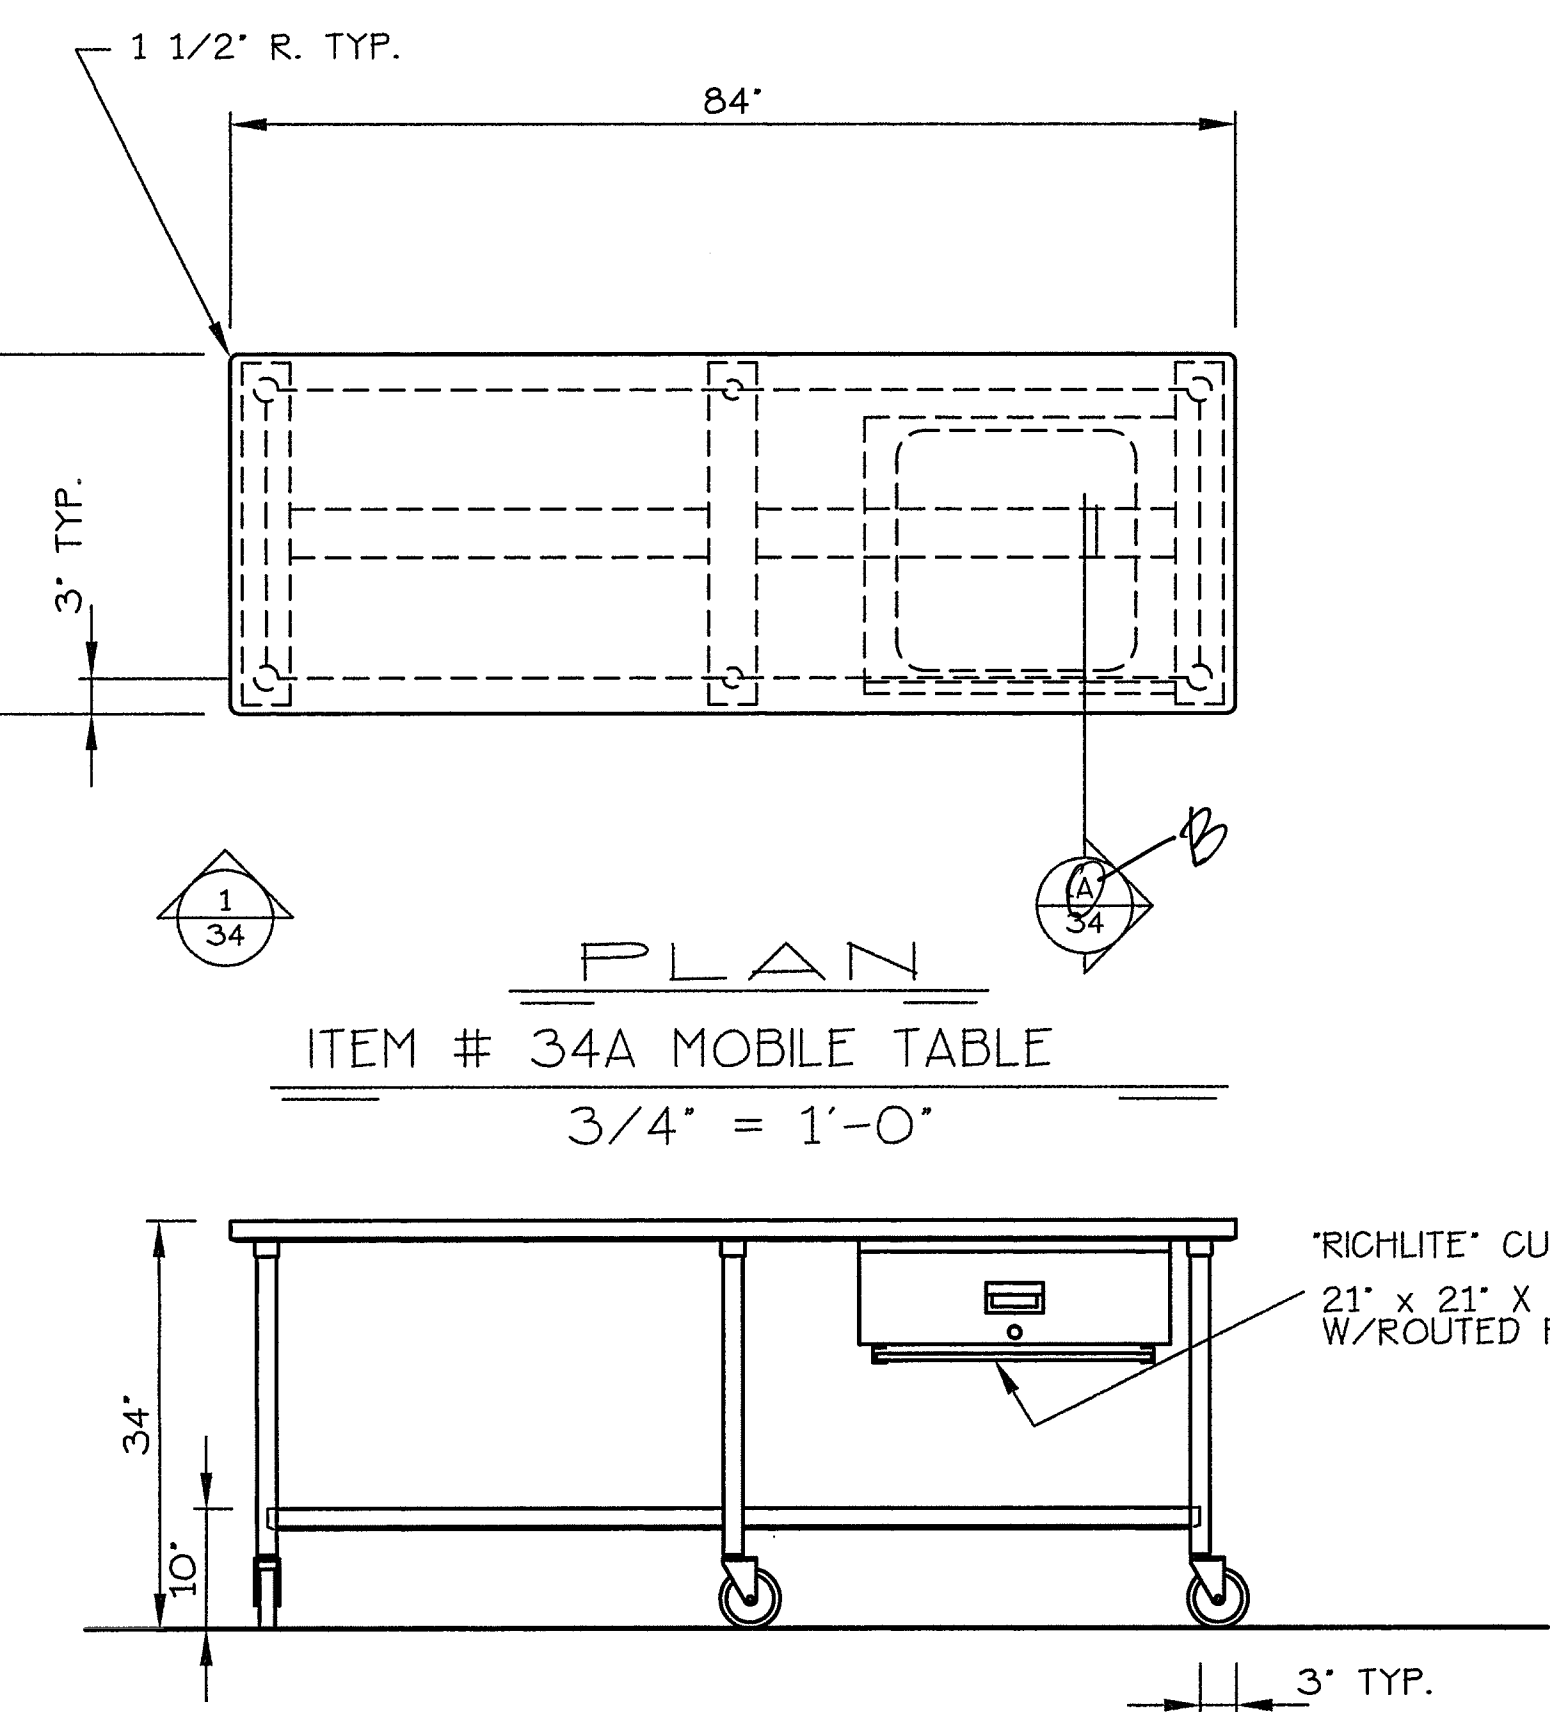


ITEM # 34A MOBILE TABLE
3/4" = 1'-0"

ELEVATION
3/4" = 1'-0"

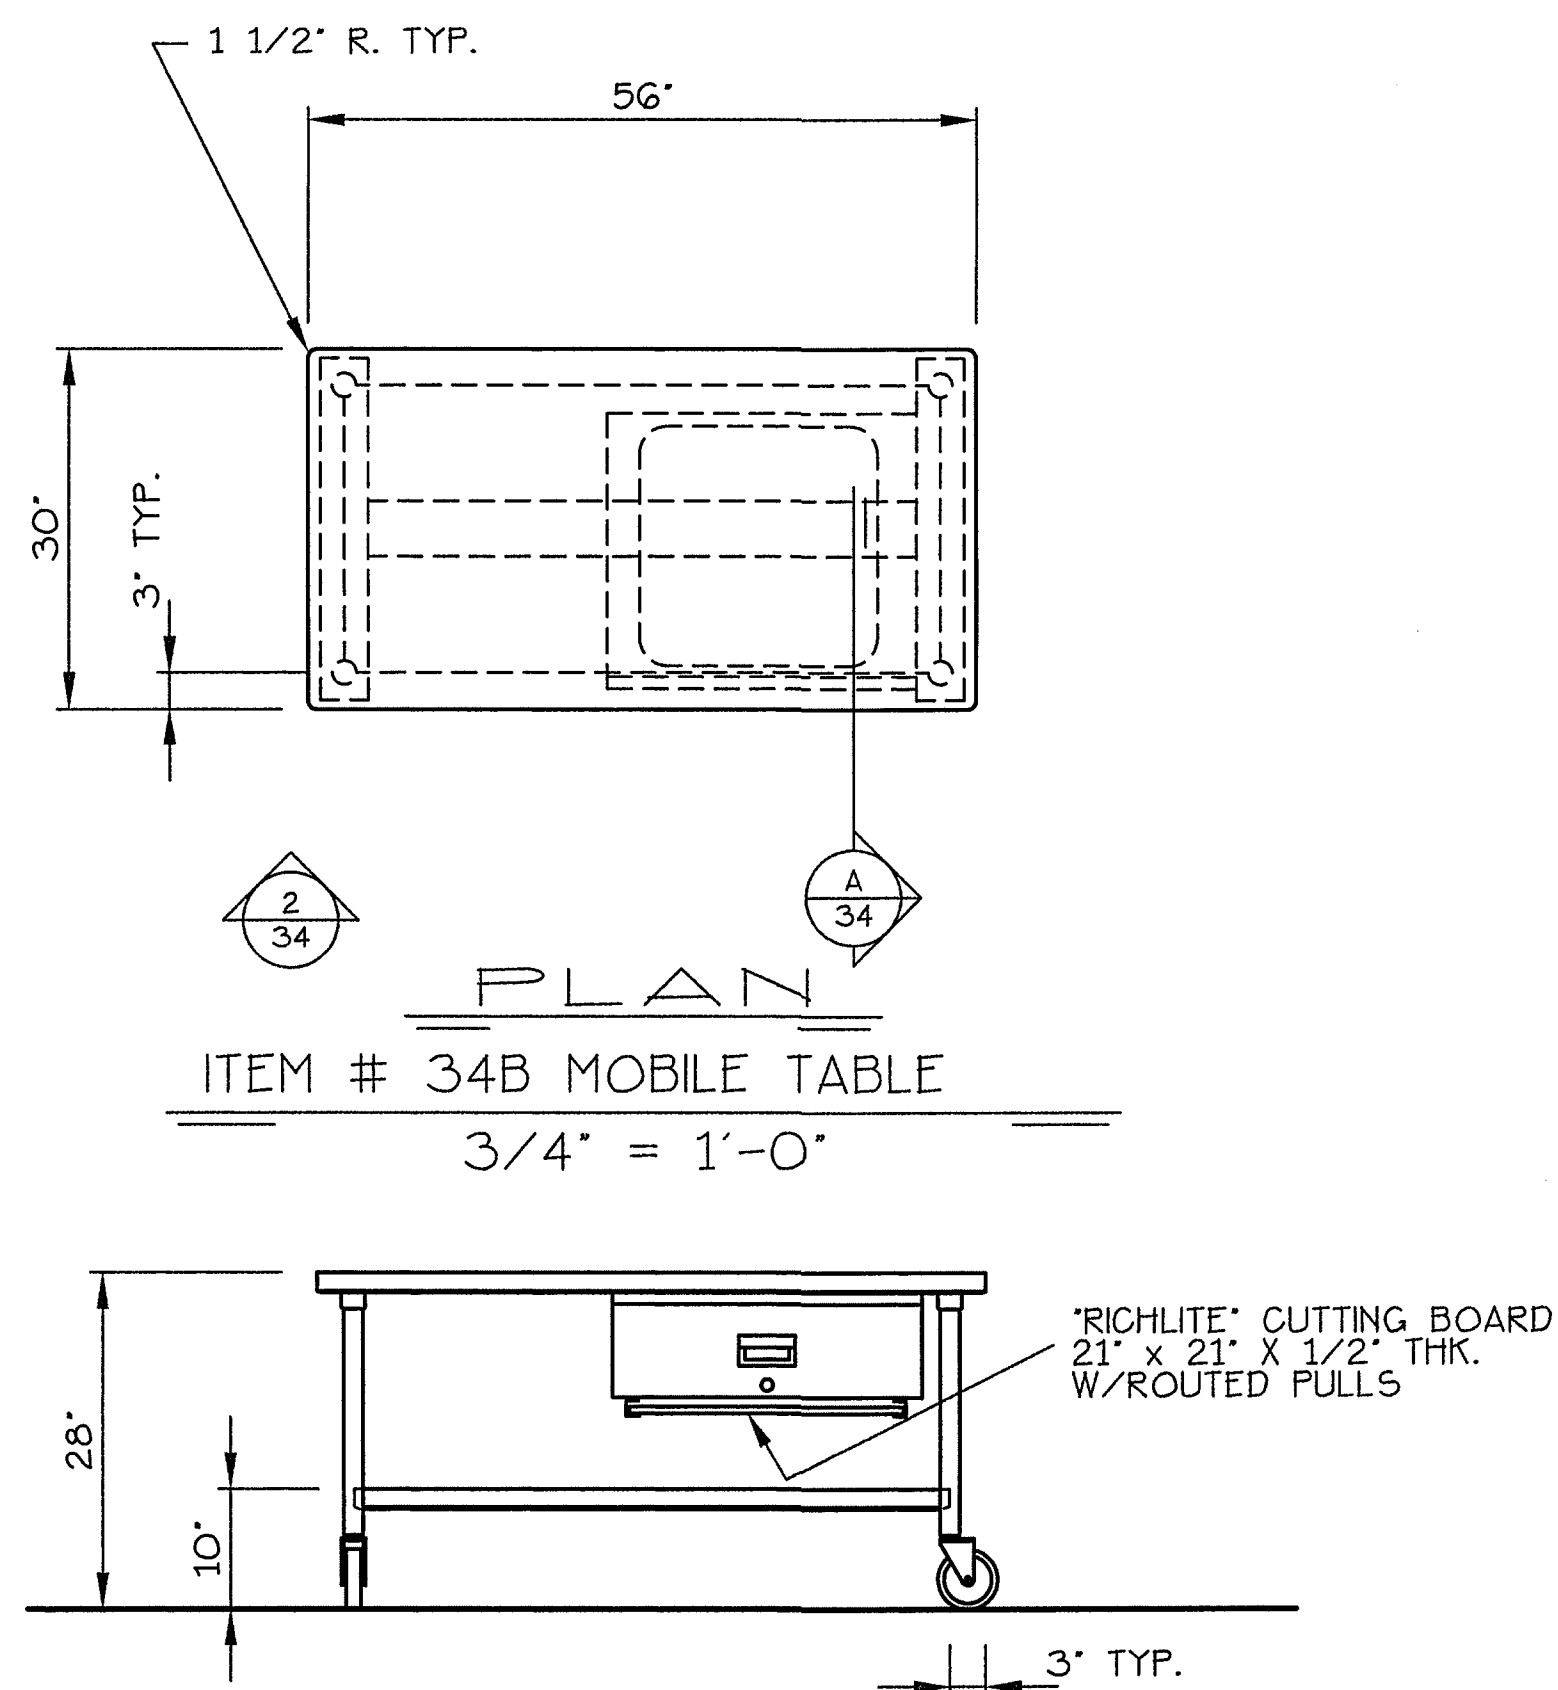


ITEM # 34B MOBILE TABLE
3/4" = 1'-0"

ELEVATION
3/4" = 1'-0"

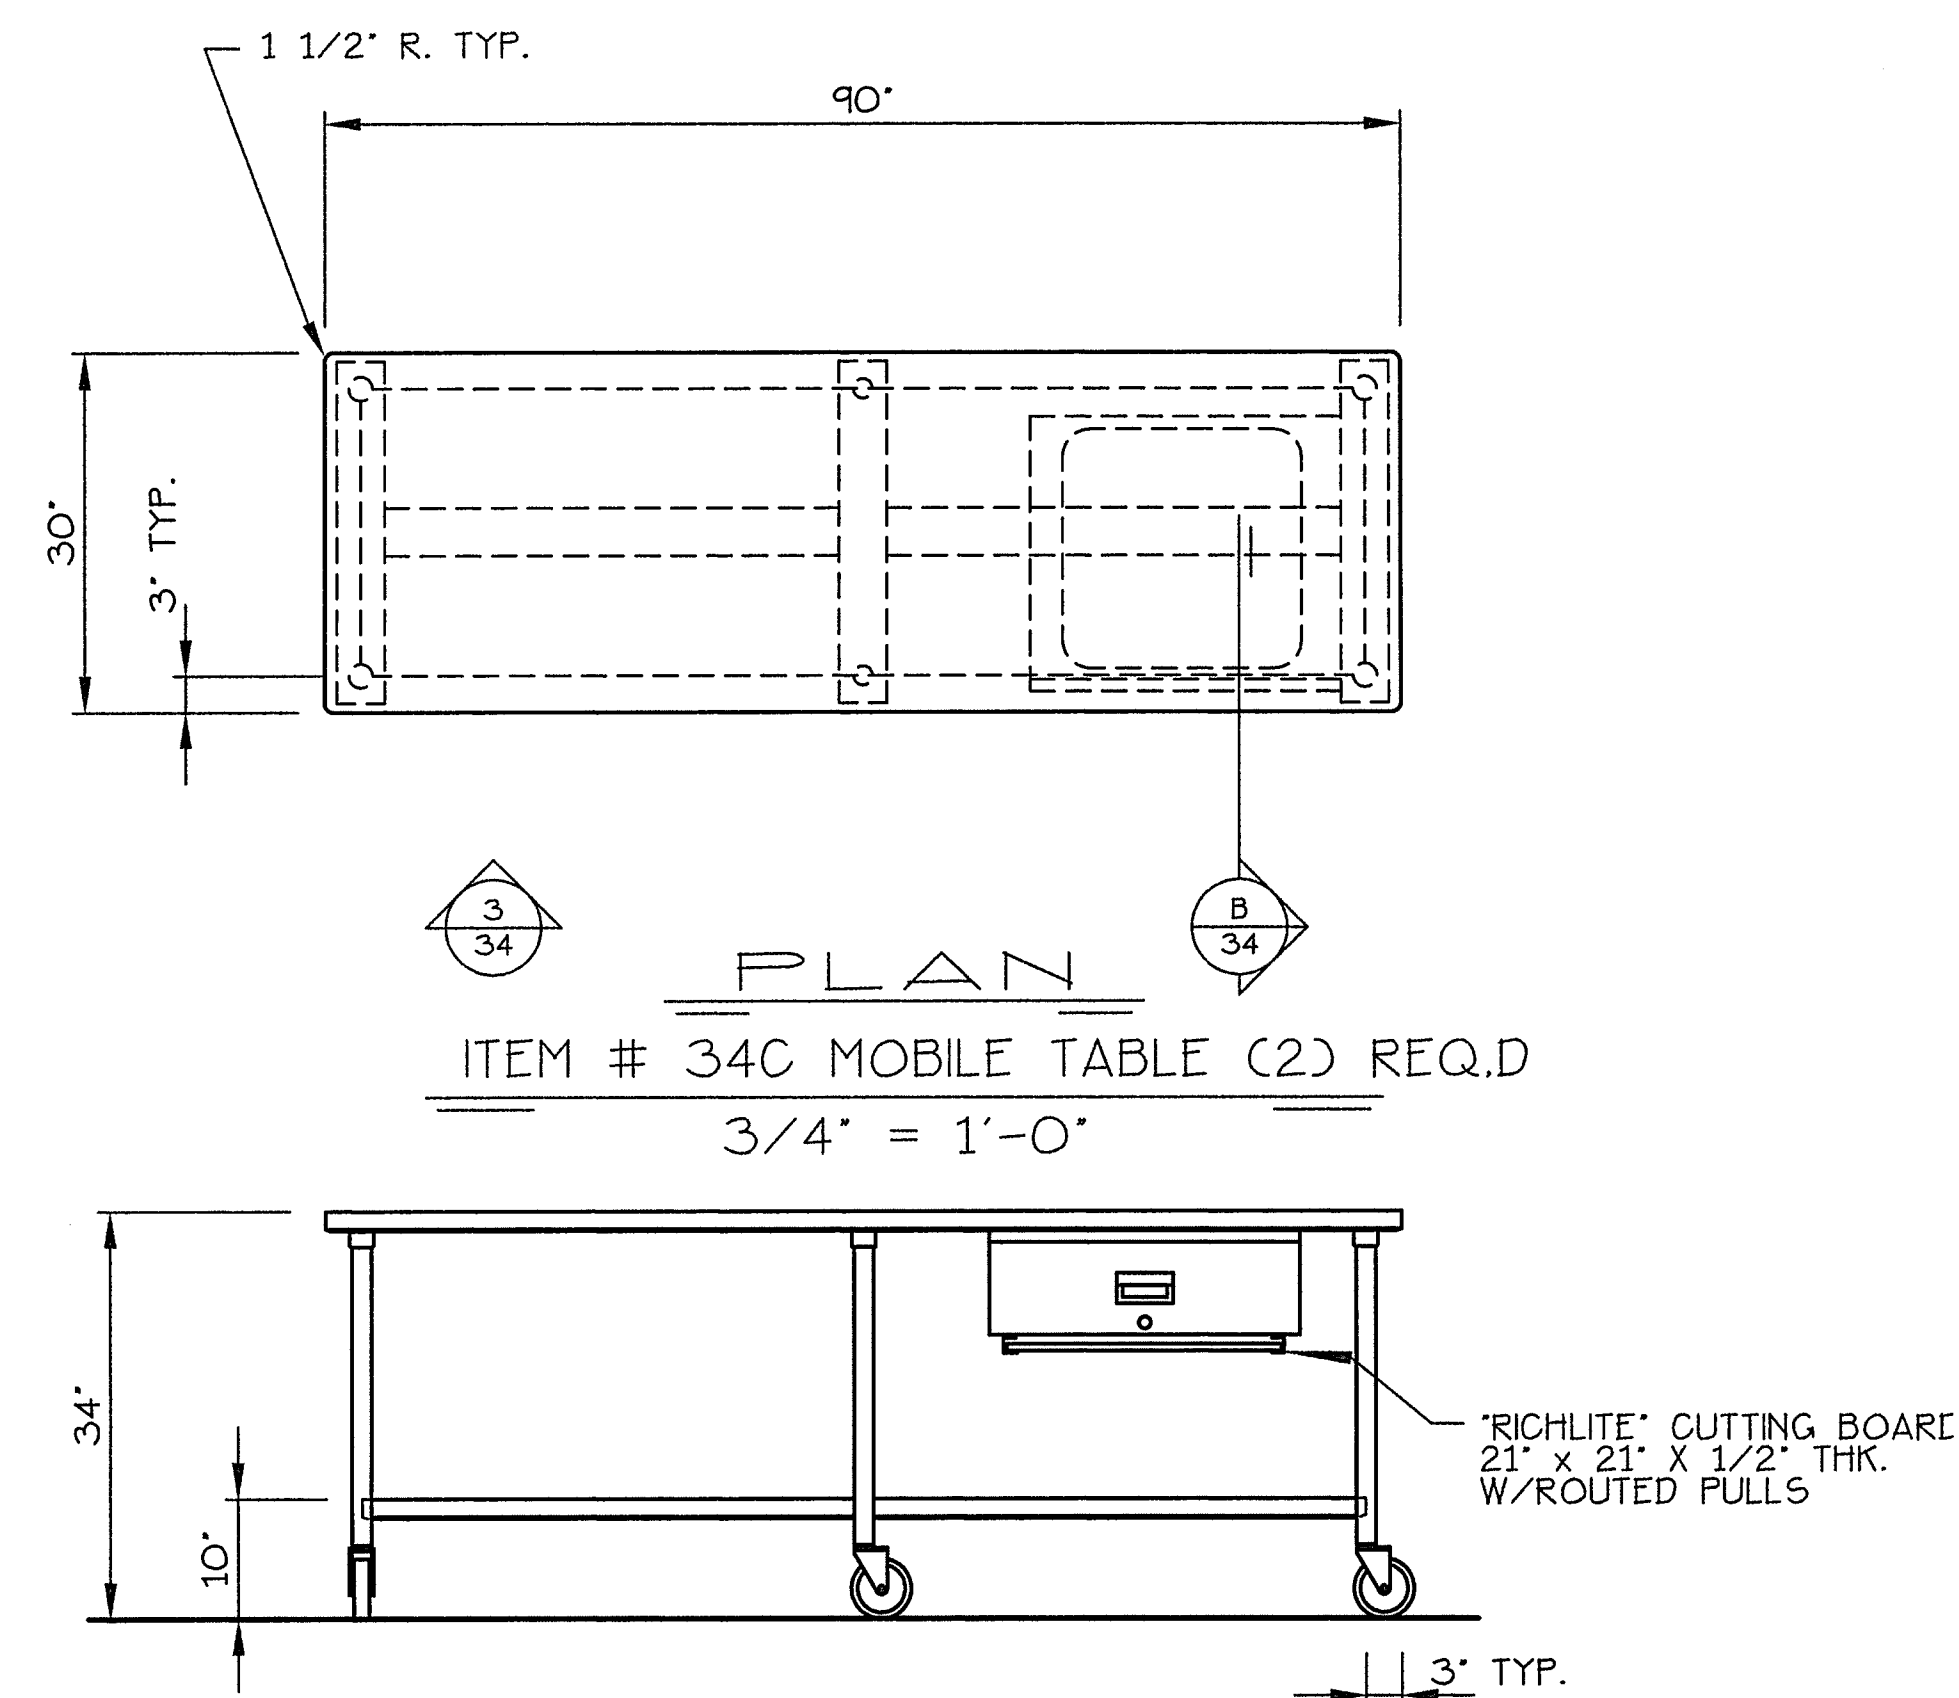


ITEM # 34C MOBILE TABLE (2) REQ.D
3/4" = 1'-0"

ELEVATION
3/4" = 1'-0"

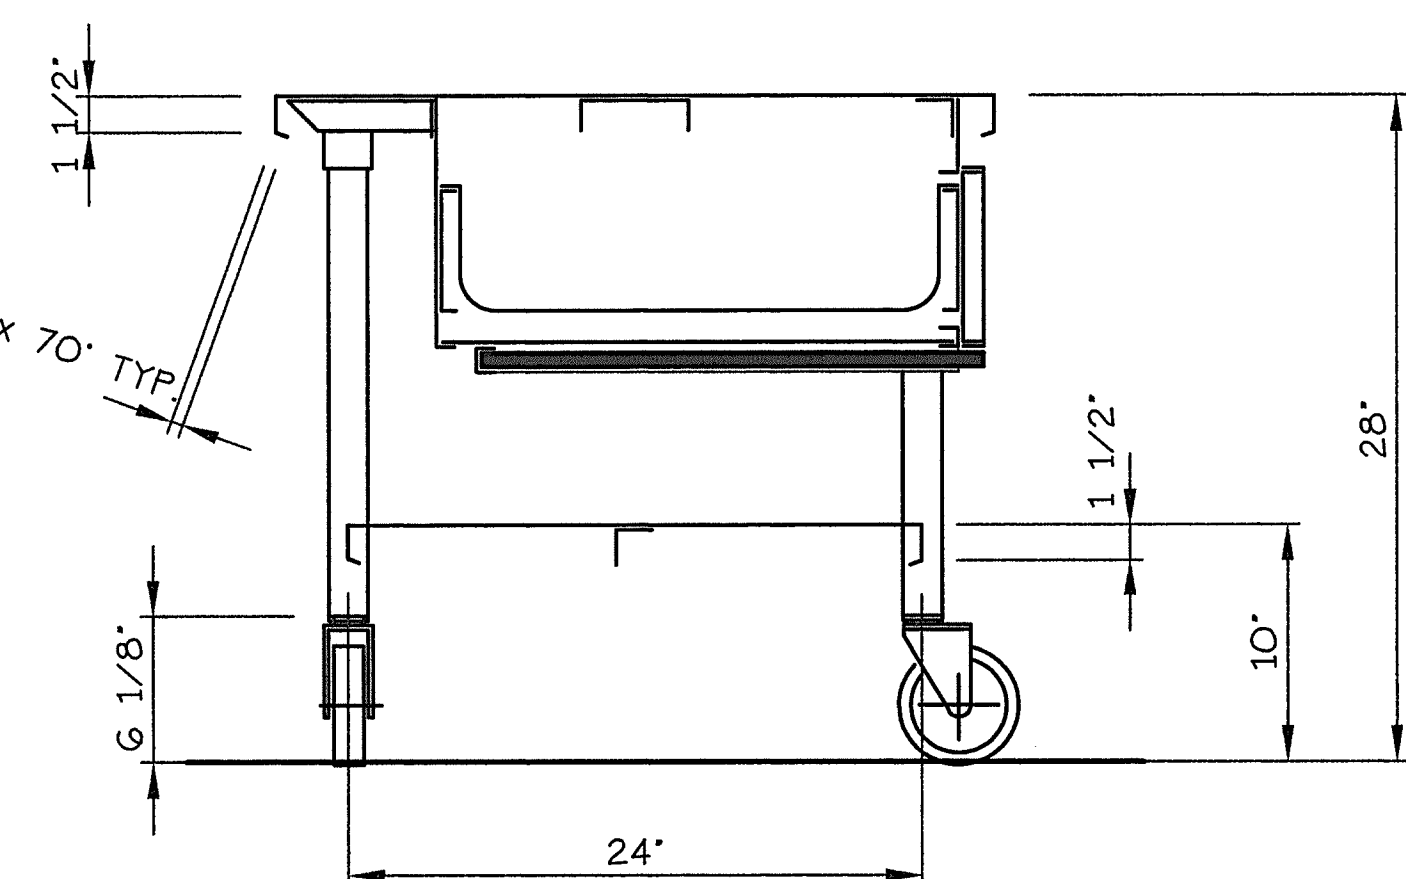

SECTION
1 1/2" = 1'-0"

- TOP:** 14 GA. ST. ST. CONSTRUCTION-REIN. W/12 GA. GALV. CHANNEL AND ANGLE-STUD WELD AND CAP W/C.PL. CAP NUTS-SOUND DEADEN + CAULK REIN.
- LEGS:** FULLY ENCLOSED ST. ST. GUSSETS-1 5/8" DIA. ST. ST. LEGS-1 1/4" DIA. ST. ST. CROSSBRACING-FULLY WELD, GRIND SMOOTH. + POLISH
- CASTERS:** 'COMPONET HARDWARE' GRAY NEOPRENE (N.S.F. APPROVED) 5" DIA.-PLATE C21 SERIES-STEM C23 SERIES-CH203 + H205)
- UNDERSHELF:** 16 GA. ST. ST. CONSTRUCTION-FULLY WELD, GRIND SMOOTH, AND POLISH
- DRAWER:** 18 GA. ST. ST. DBL. PAN INSUL. FACING W/ST. ST. RECESSED PULL-ST. ST. CRADLE FRAME-S52 SERIES DRAWER TRACK-20 x 20 x 5 REMOVABLE 'ROYALITE' DRAWER PAN-GALV. BOTTOM CLOSURE-GALV. TRACK HOLDER-NOISE ELIM.-CYLINDER LOCK (KEYED ALIKE)

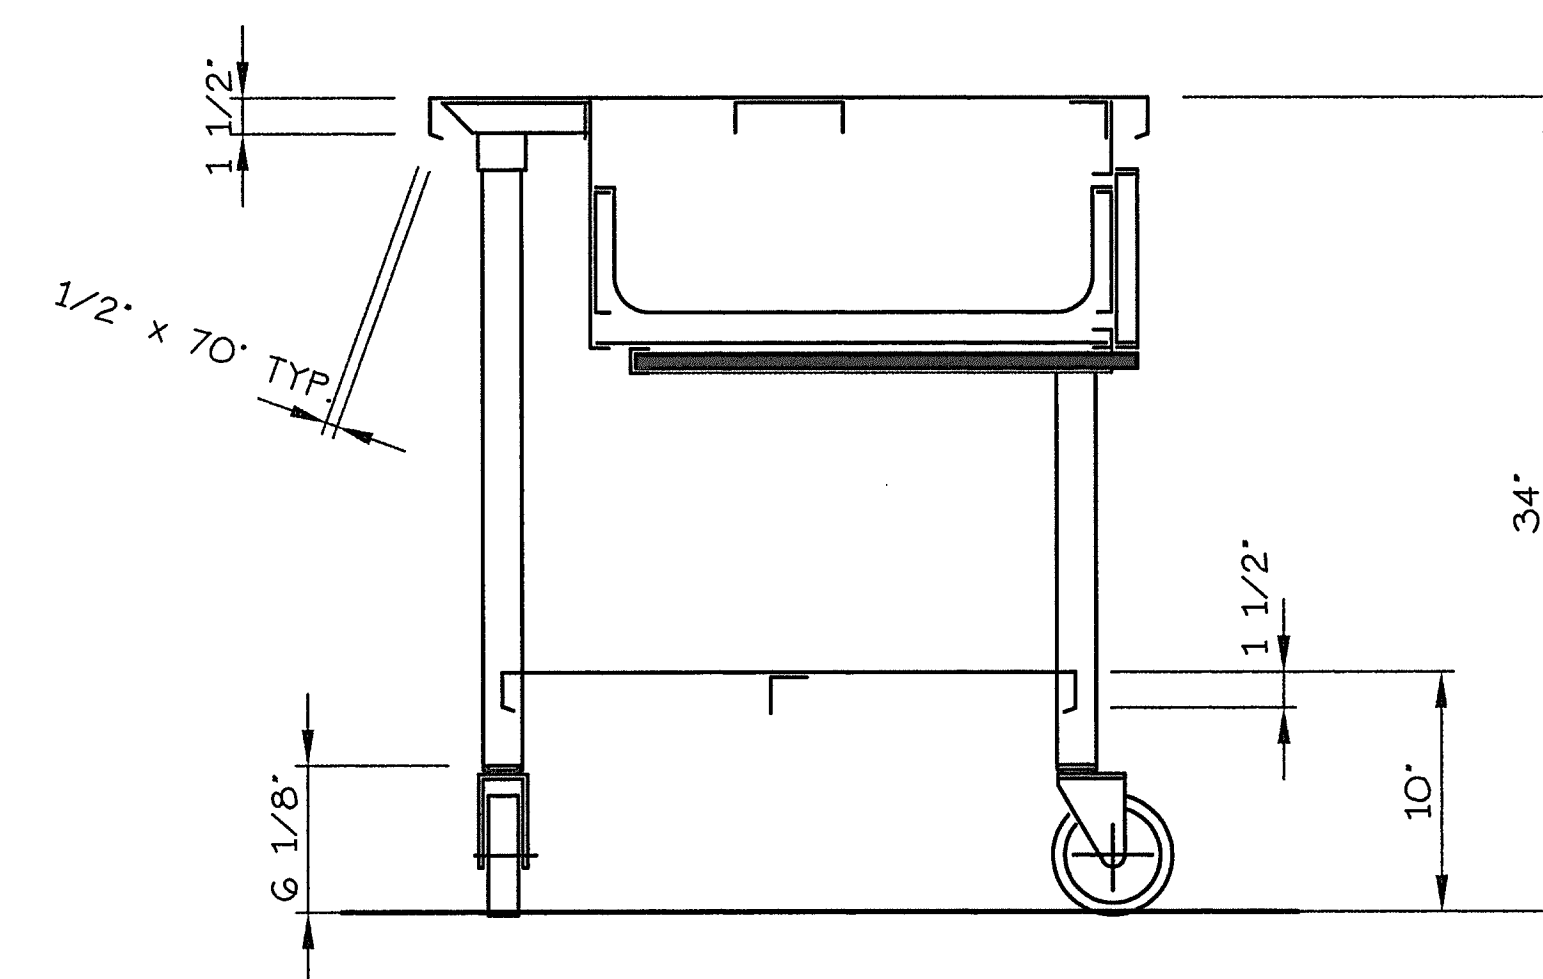

SECTION
1 1/2" = 1'-0"

NOTE: ALL ITEMS SUBJECT TO NORMAL SHEET METAL TOLERANCES $\pm 1/8"$.

THESE PLANS AND THE DESIGNS CONTAINED HEREIN ARE THE PROPERTY OF NORTHERN STAINLESS FABRICATING INC., AND MAY NOT BE REPRODUCED OR USED BY ANYONE, EITHER ALL OR IN PART, WITHOUT FIRST SECURING OUR WRITTEN PERMISSION.

Dealer Responsibility
Dealer to review for final approval, check, and provide all dimensions accordingly for all items before fabrication can proceed.
Signature Approval: _____
Name _____
Date _____

FOODSERVICE CONSULTANT
VORNDRAN & ASSOCIATES

ITEM NO. 34