
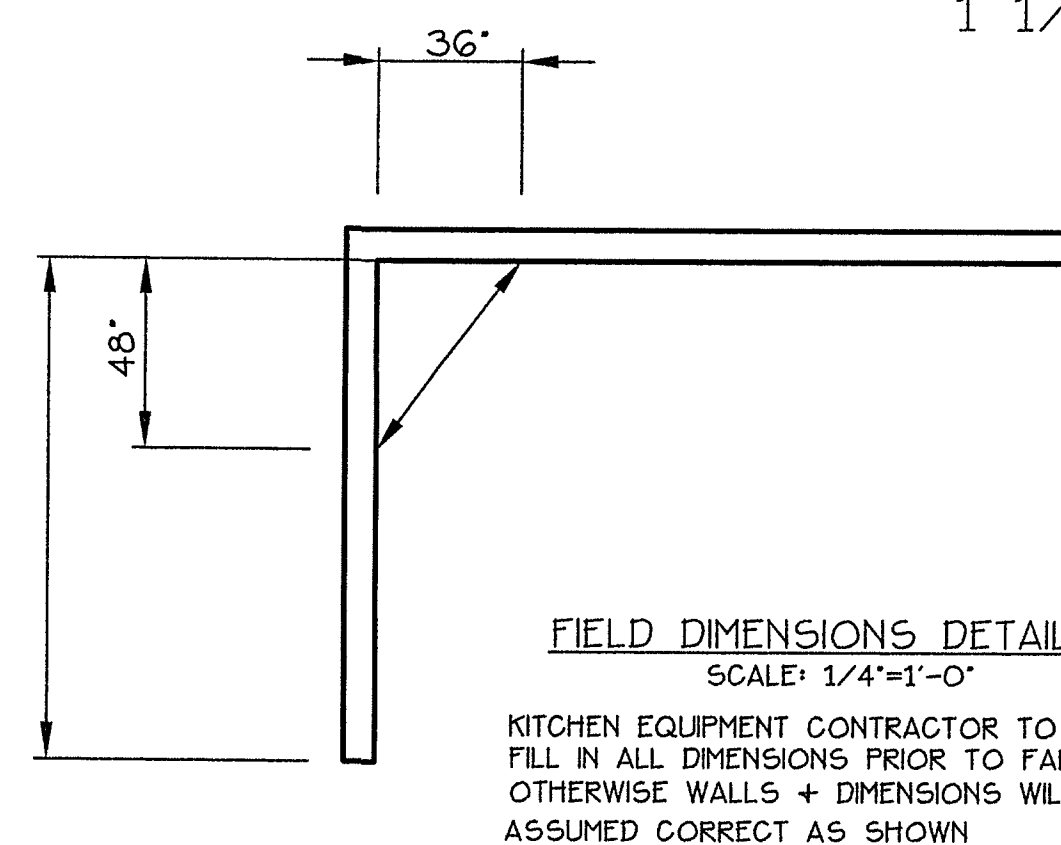
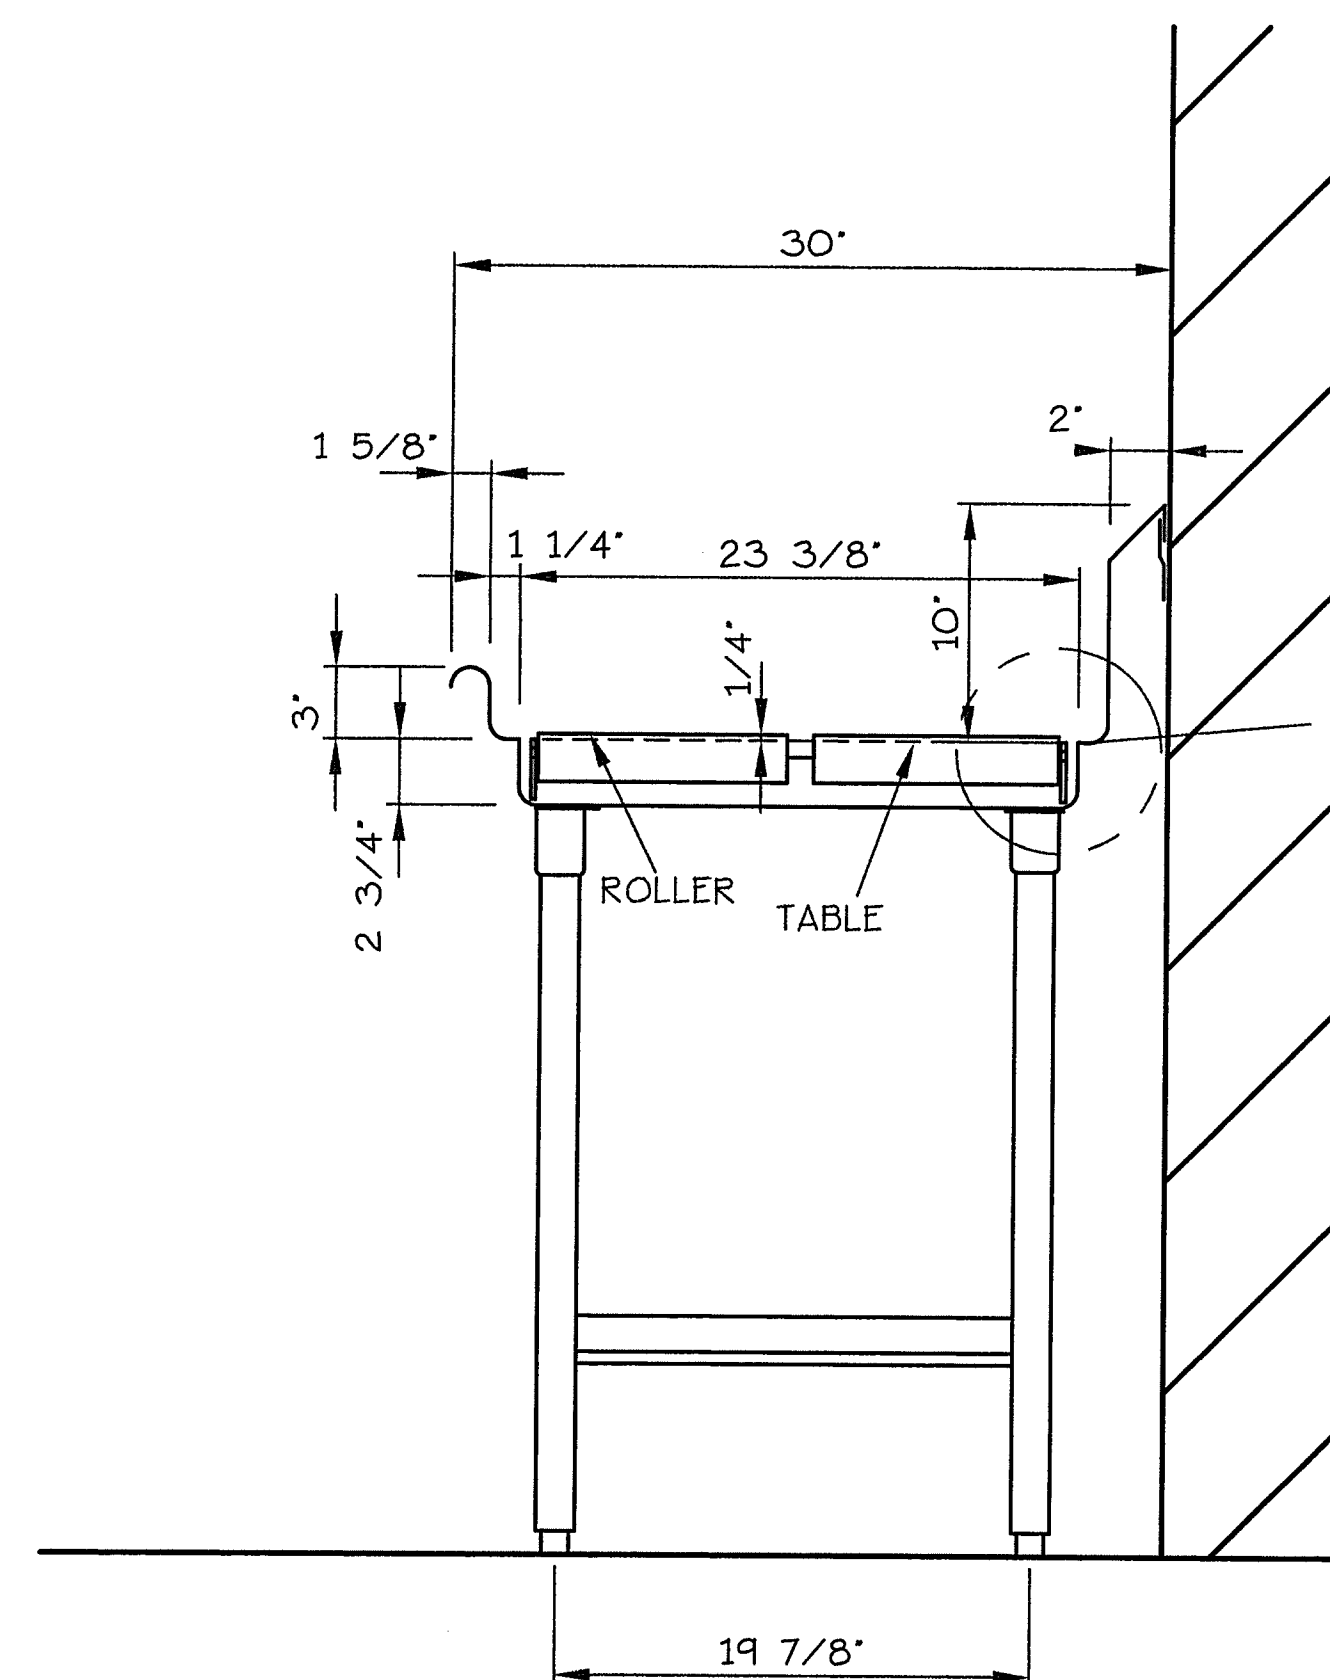
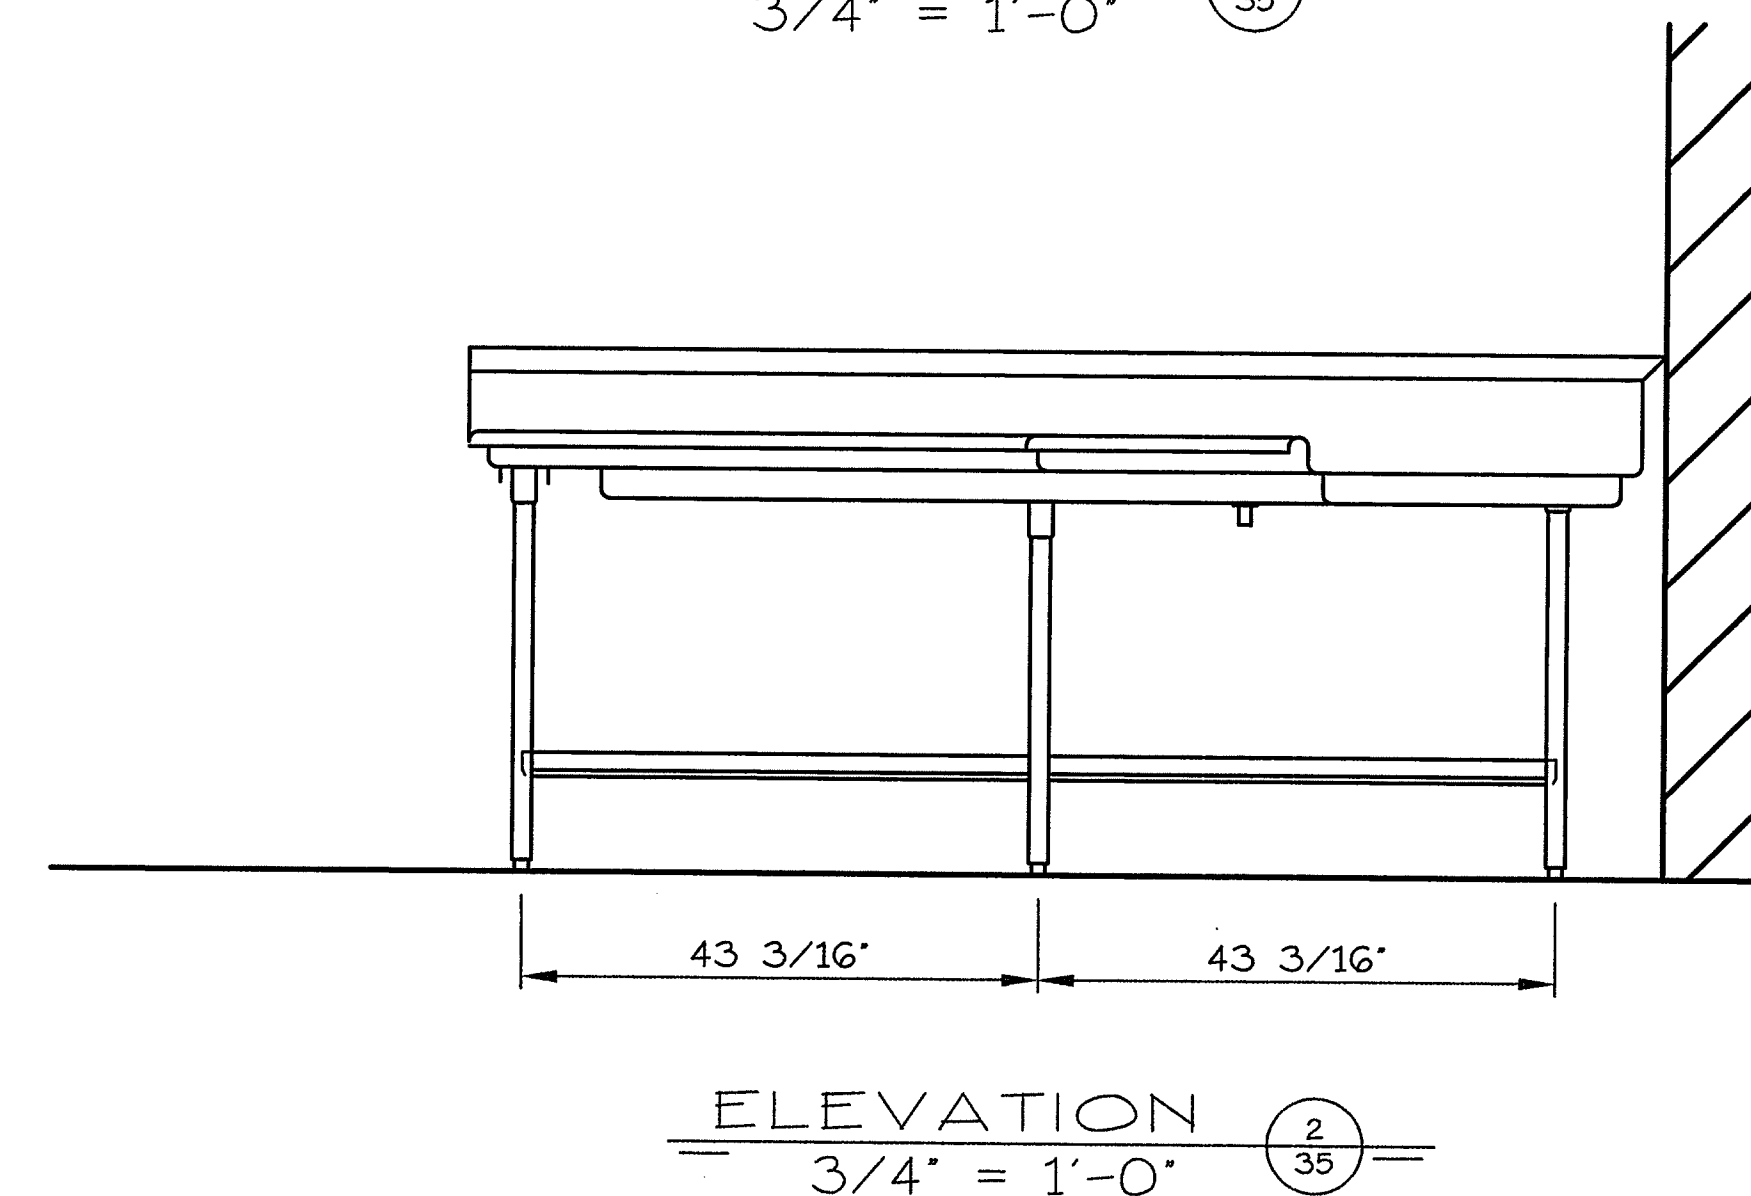
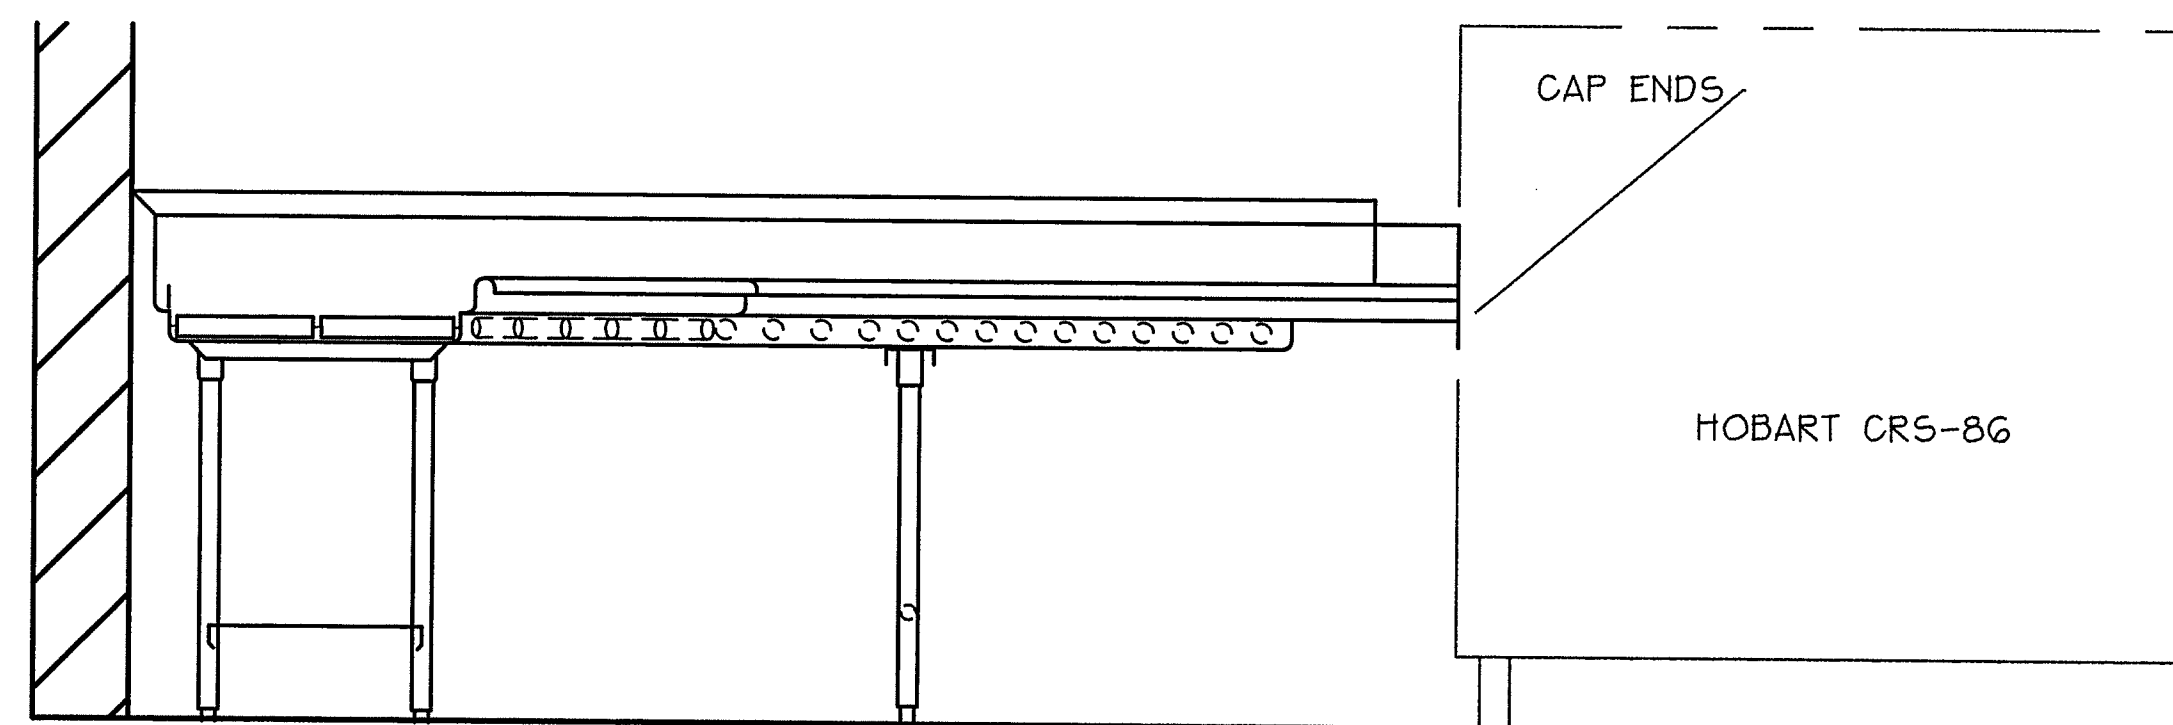


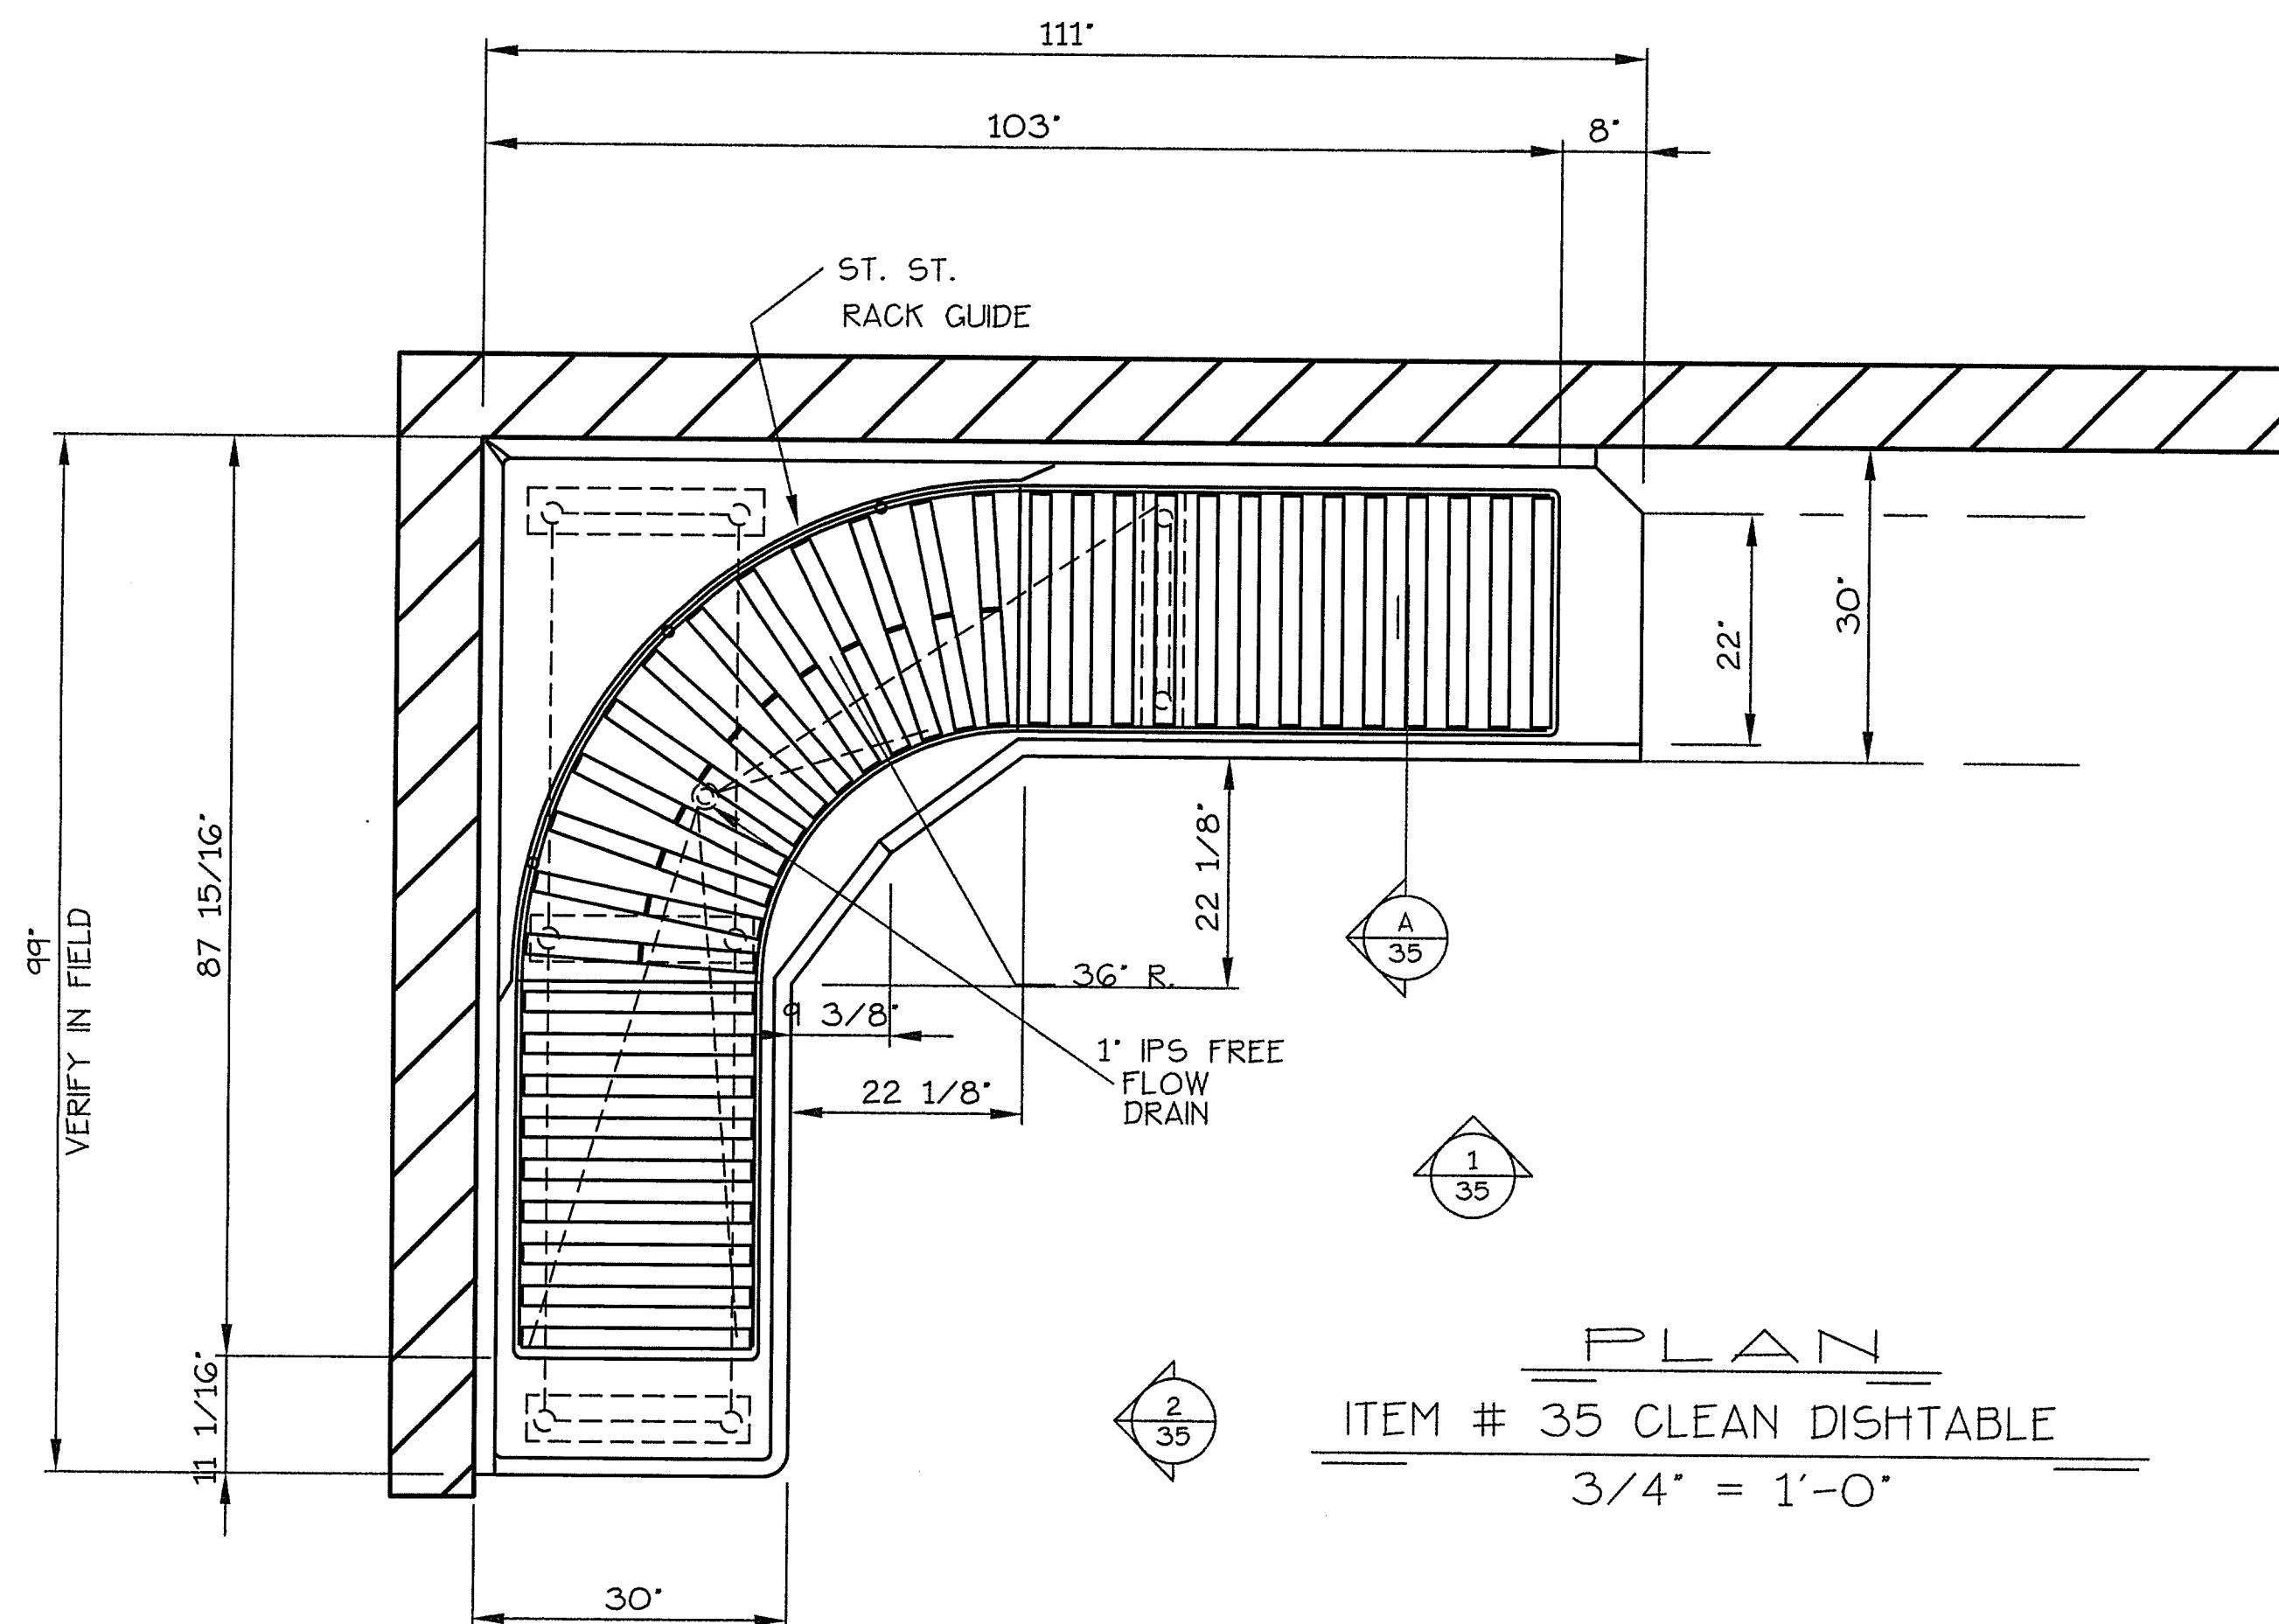


TOP: 14 GA. ST. ST. CONSTRUCTION - REIN. WITH 12 GA. ST. ST. CHANNEL STUD WELD AND CAP WITH CH. PL. CAP NUTS - SOUND DEADEN- CAULK REIN.

CONVEYOR GUIDE: 1.92" DIA. PVC TUBING ON ST. ST. BEARINGS SET ON ST. ST. SHAFTS. SIDES TO BE ST. ST. STRETCHERS W/SCREW HEIGHT ADJUSTMENT. ROLLERS 4" O.C.- MAKE IN SECTIONS FOR EASY REMOVAL.


LEGS: FULLY ENCLOSED ST. ST. GUSSETS - 1 5/8" DIA. 16 GA. ST. ST. TUBING WITH 1 1/4" DIA. ST. ST. C'BRACING - ST. ST. ADJ. BULLET FEET - FULLY WELD.GRIND.+ POLISH

UNDERSHELF (FIXED): 16 GA. ST. ST. CONSTRUCTION FULLY WELD. GRIND. AND POLISH.

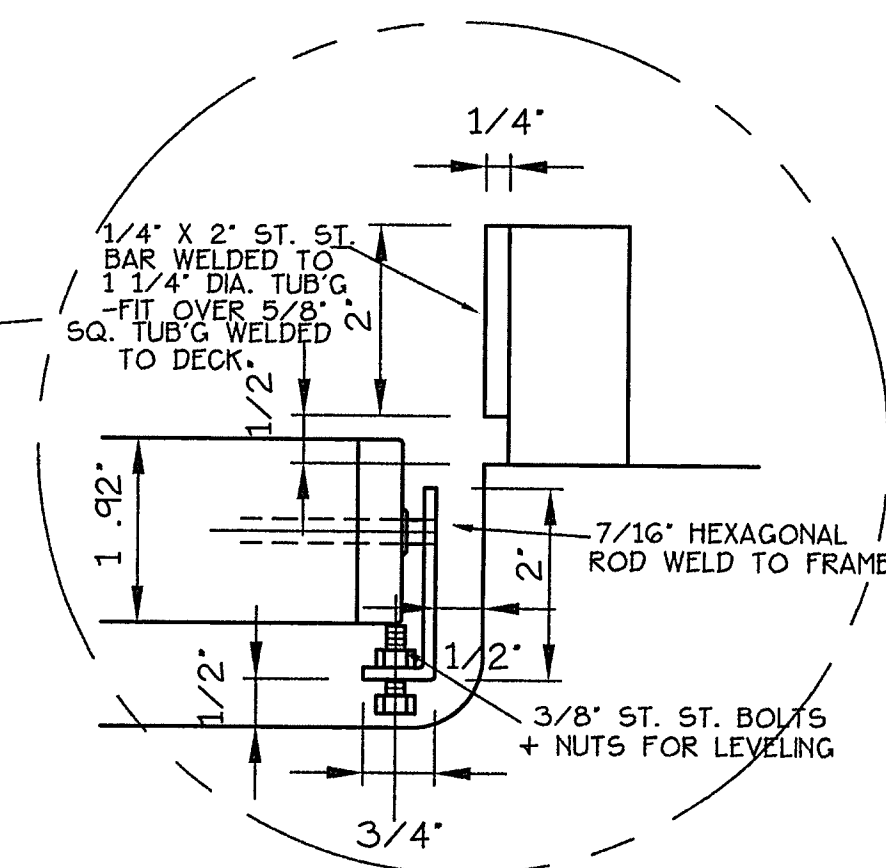

REVISIONS	BAM	MBG	DATE
	CHECKED	APPROVED	
			2-12-98

JOB TITLE: NEW CHESTERTON HIGH SCHOOL
CHESTERTON, INDIANA
CUSTOMER: INDIANA RESTAURANT EQUIPMENT CO.
WARSAW, INDIANA

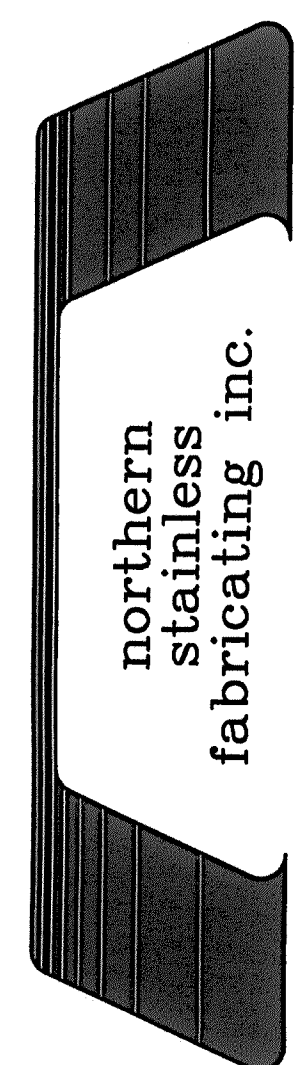

SHEET METAL TOLERANCES ±1/8".	JOB NO. 5969
THESE PLANS AND THE DESIGNS CONTAINED HEREIN ARE THE PROPERTY OF NORTHERN STAINLESS FABRICATING INC., AND MAY NOT BE REPRODUCED OR USED BY ANYONE, EITHER ALL OR IN PART, WITHOUT FIRST SECURING OUR WRITTEN PERMISSION.	SHEET NO. 5 of 14
Dealer Responsibility NOTE: ALL ITEMS SUBJECT TO NORMAL Dealer to review for final approval, check, and provide all dimensions accordingly for all items before fabrication can proceed. Signature Approval: _____ Name _____ Date _____	

FOODSERVICE CONSULTANT
VORNDRAN & ASSOCIATES

ITEM NO. 35