

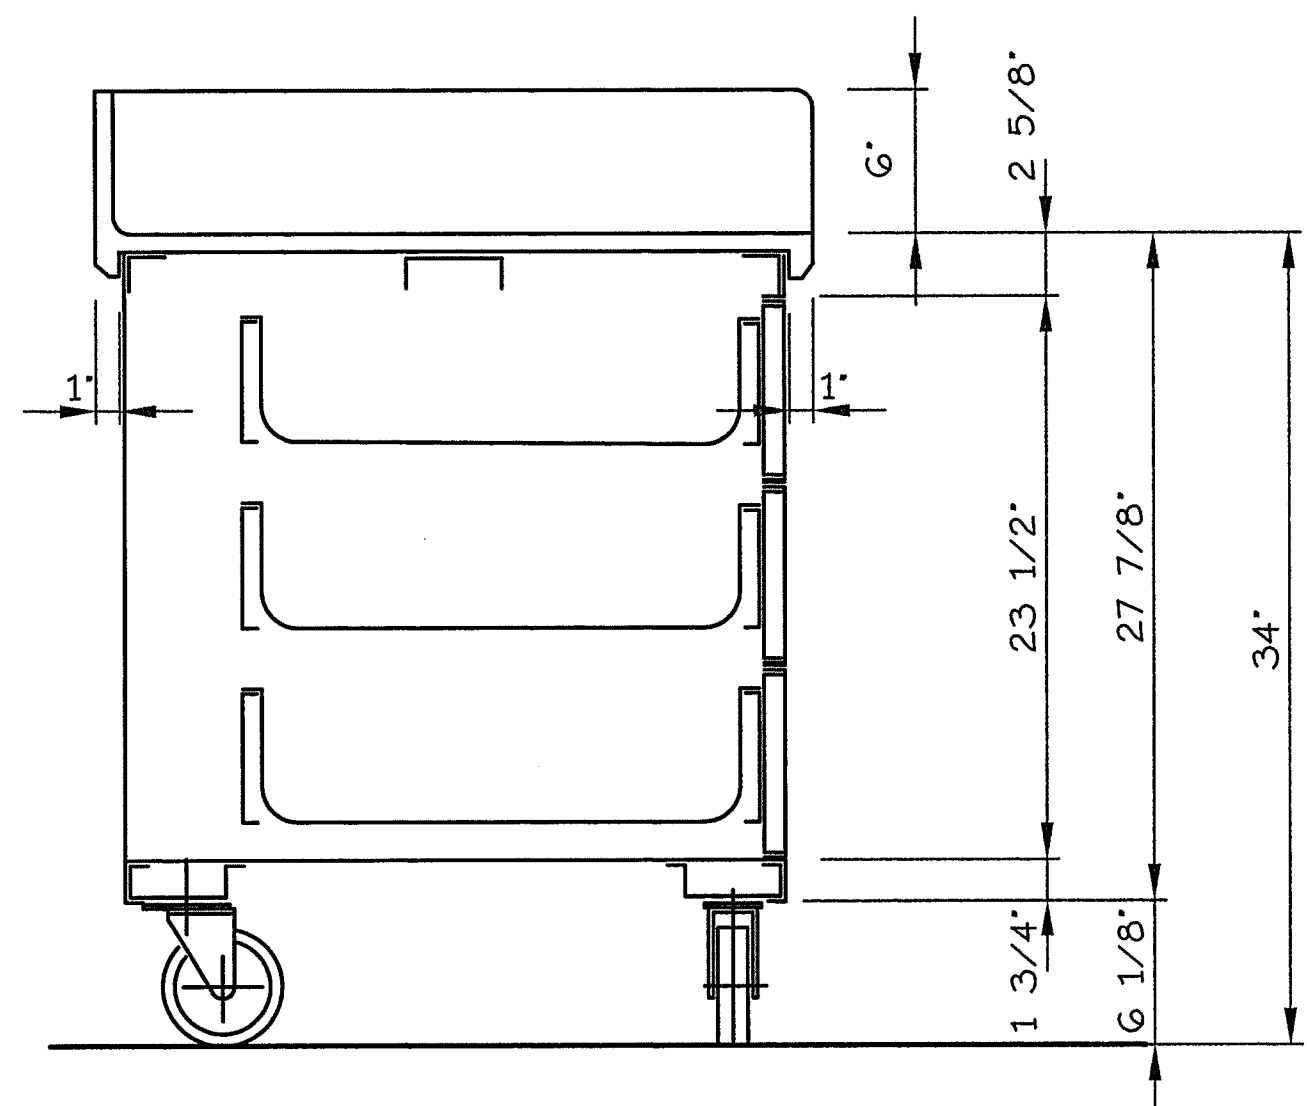
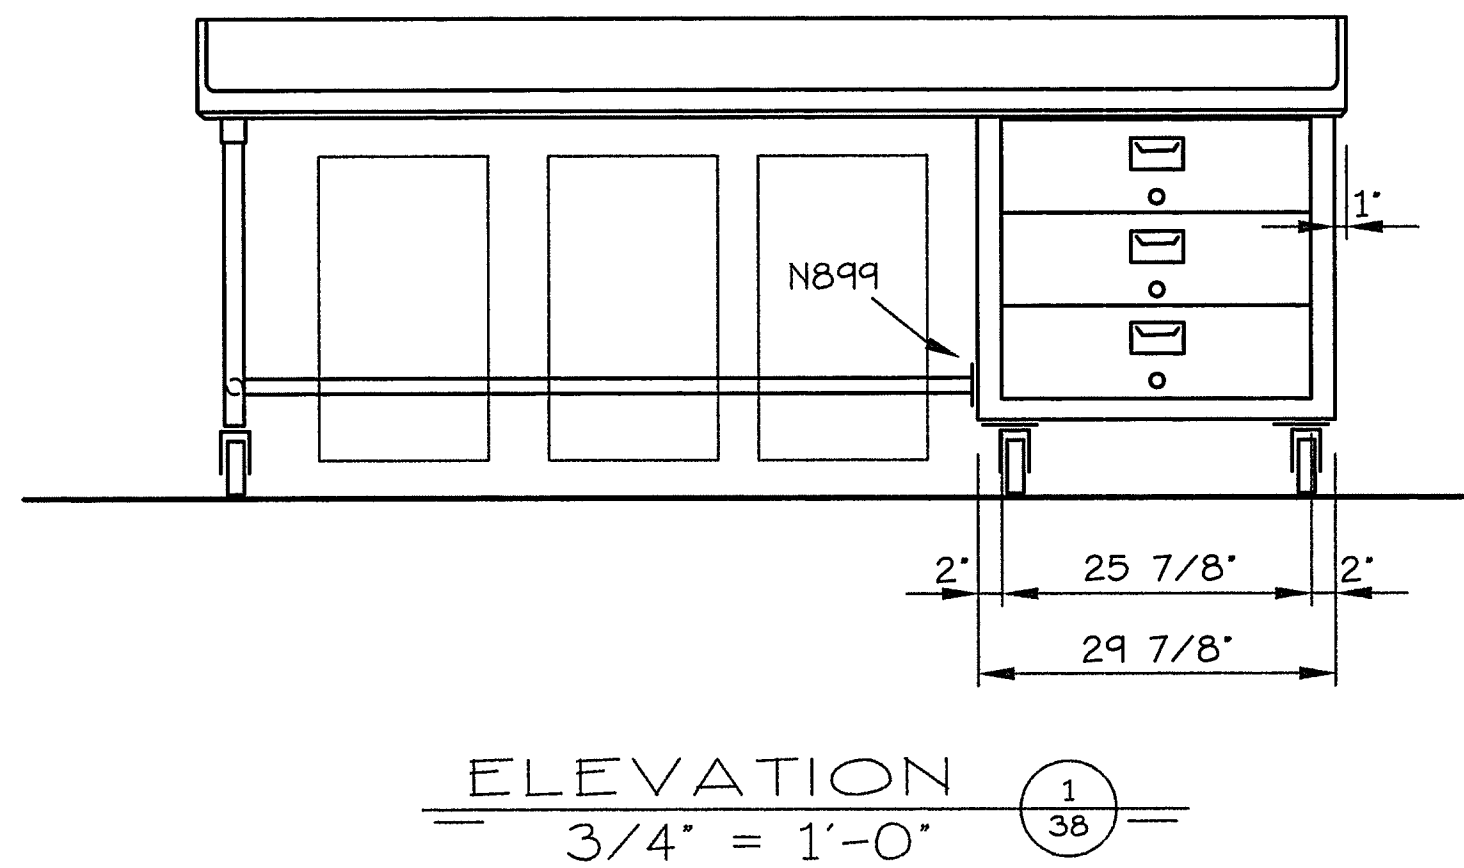
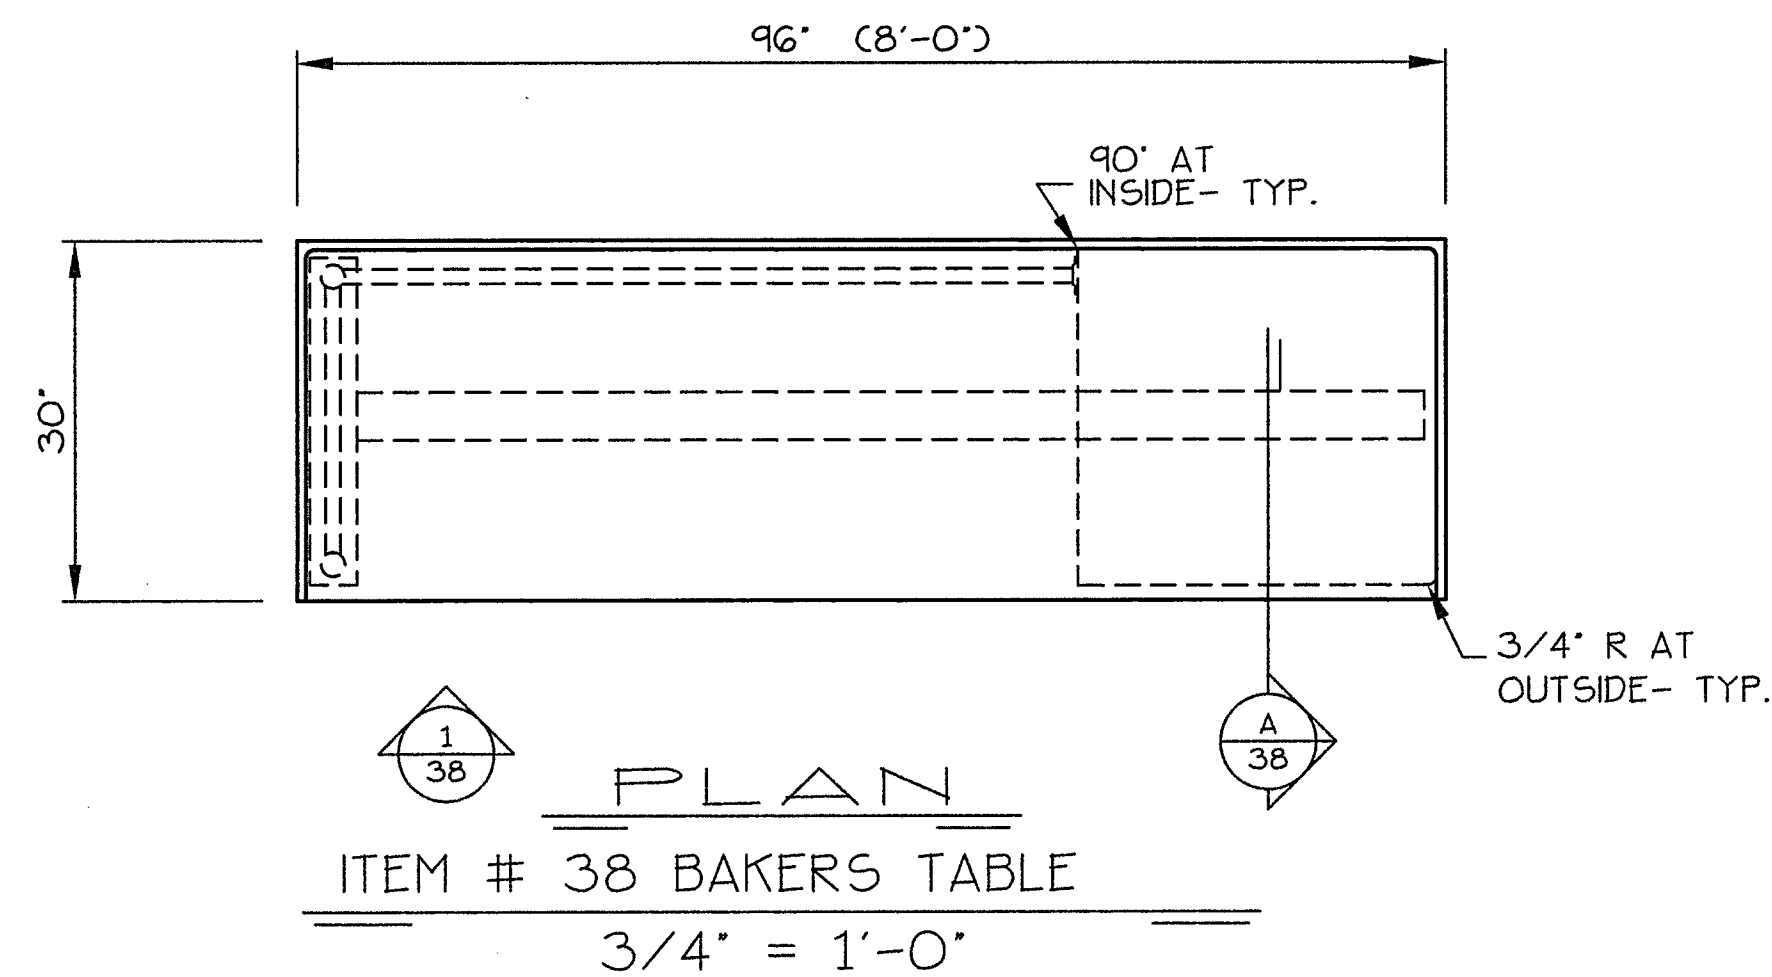


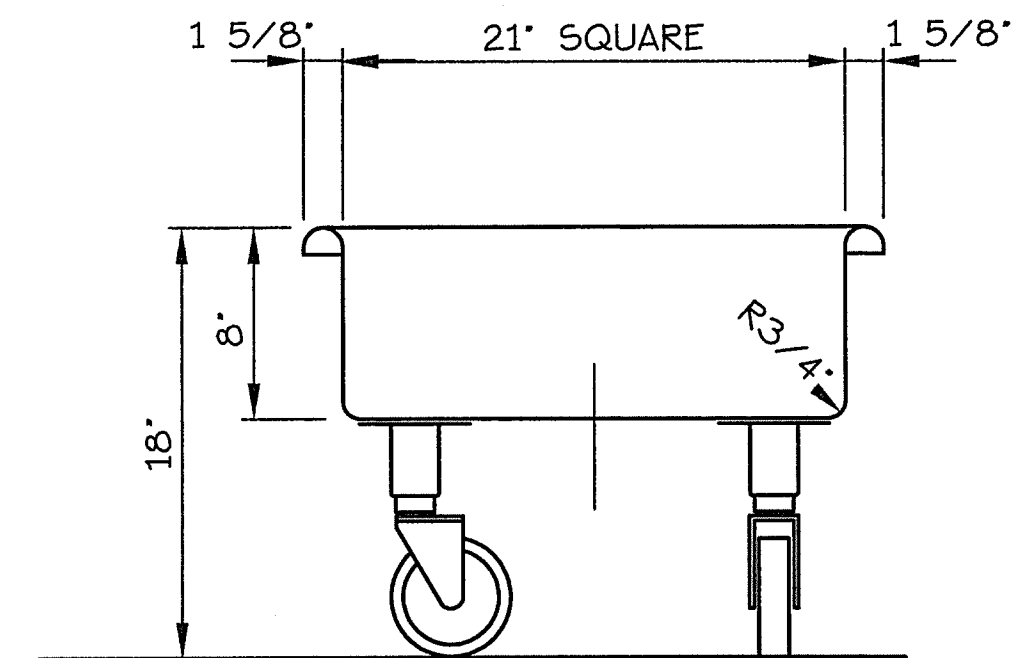

- LEGS:** FULLY ENCLOSED ST. ST. GUSSETS-1 5/8" DIA. ST. ST. LEGS-1 1/4" DIA. ST. ST. CROSSBRACING-FULLY WELD. GRIND SMOOTH. + POLISH
- CASTERS:** "COMPONENT HARDWARE" GRAY NEOPRENE (N.S.F. APPROVED) 5" DIA.-PLATE C21 SERIES-STEM C23 SERIES-
- UNDERSHELF:** 16 GA. ST. ST. CONSTRUCTION WITH ANGLE REINFORCEMENT FULLY WELD. GRIND. AND POLISH
- BAKERS TOP:** 3/4" RICHLITE W\ 1" COVED RISER ON (3) SIDES- AND A 1" DROP EDGE ON PERIMETER-12 GA. ST. ST. REIN. CHANNEL FOR LEG ASS'Y.-SHORT SCREWS AND CAULK REIN. TO TOP
- SOAK SINK:** 14 GA. ST. ST. 3/4R CONSTRUCTION- COMP. HDW. D-50 -7200 ROTARY WASTE WITHOUT O-FLOW -S/S HANDLE SUPPORT-(N862)
- CABINET:** 16 GA. ST. ST. CONST.- REIN. W\ GALV. FRAME
- DRAWERS:** 18 GA. ST. ST. DBL. PAN INSUL. FACING W/ST. ST. RECESSED PULL-ST. ST. CRADLE FRAME-552 SERIES DRAWER TRACK-20 x 20 x 5 REMOVABLE "ROYALITE" DRAWER PAN-GALV. BOTTOM CLOSURE-GALV. TRACK HOLDER-NOISE ELIM.- CYLINDER LOCK (KEYED ALIKE)

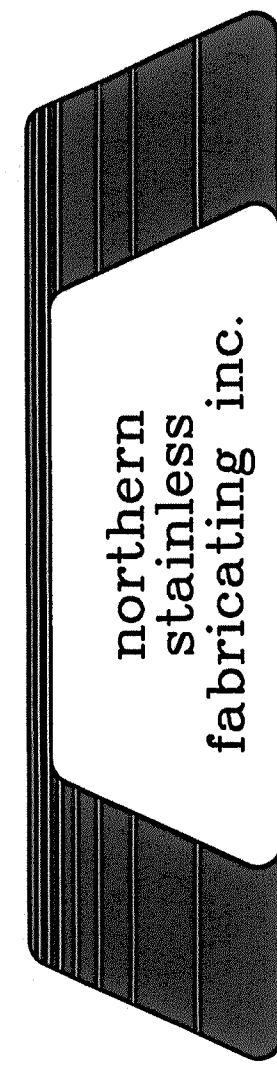

REF: 5890 SH. 7
REF: 5754 SH. 1
REF: 5678 SH. 7
REF: 5572 SH. 2

JOB TITLE: NEW CHESTERTON HIGH SCHOOL		DRAWN: BAM		REVISIONS	
CHESTERTON, INDIANA		CHECKED: MBG			
CUSTOMER: INDIANA RESTAURANT EQUIPMENT CO.		APPROVED:			
WARSAW, INDIANA		DATE: 2-12-88			
		JOB NO.			
		5969			
		SHEET NO.			
		8 OF 14			

NOTE: ALL ITEMS SUBJECT TO NORMAL SHEET METAL TOLERANCES ±1/8".

THESE PLANS AND THE DESIGNS CONTAINED HEREIN ARE THE PROPERTY OF NORTHERN STAINLESS FABRICATING INC., AND MAY NOT BE REPRODUCED OR USED BY ANYONE, EITHER ALL OR IN PART, WITHOUT FIRST SECURING OUR WRITTEN PERMISSION.

Dealer Responsibility
Dealer to review for final approval, check, and provide all dimensions accordingly for all items before fabrication can proceed.

Signature Approval: _____
Name _____
Date _____

FOODSERVICE CONSULTANT
VORNDRAN & ASSOCIATES

ITEM NO. 38,43