
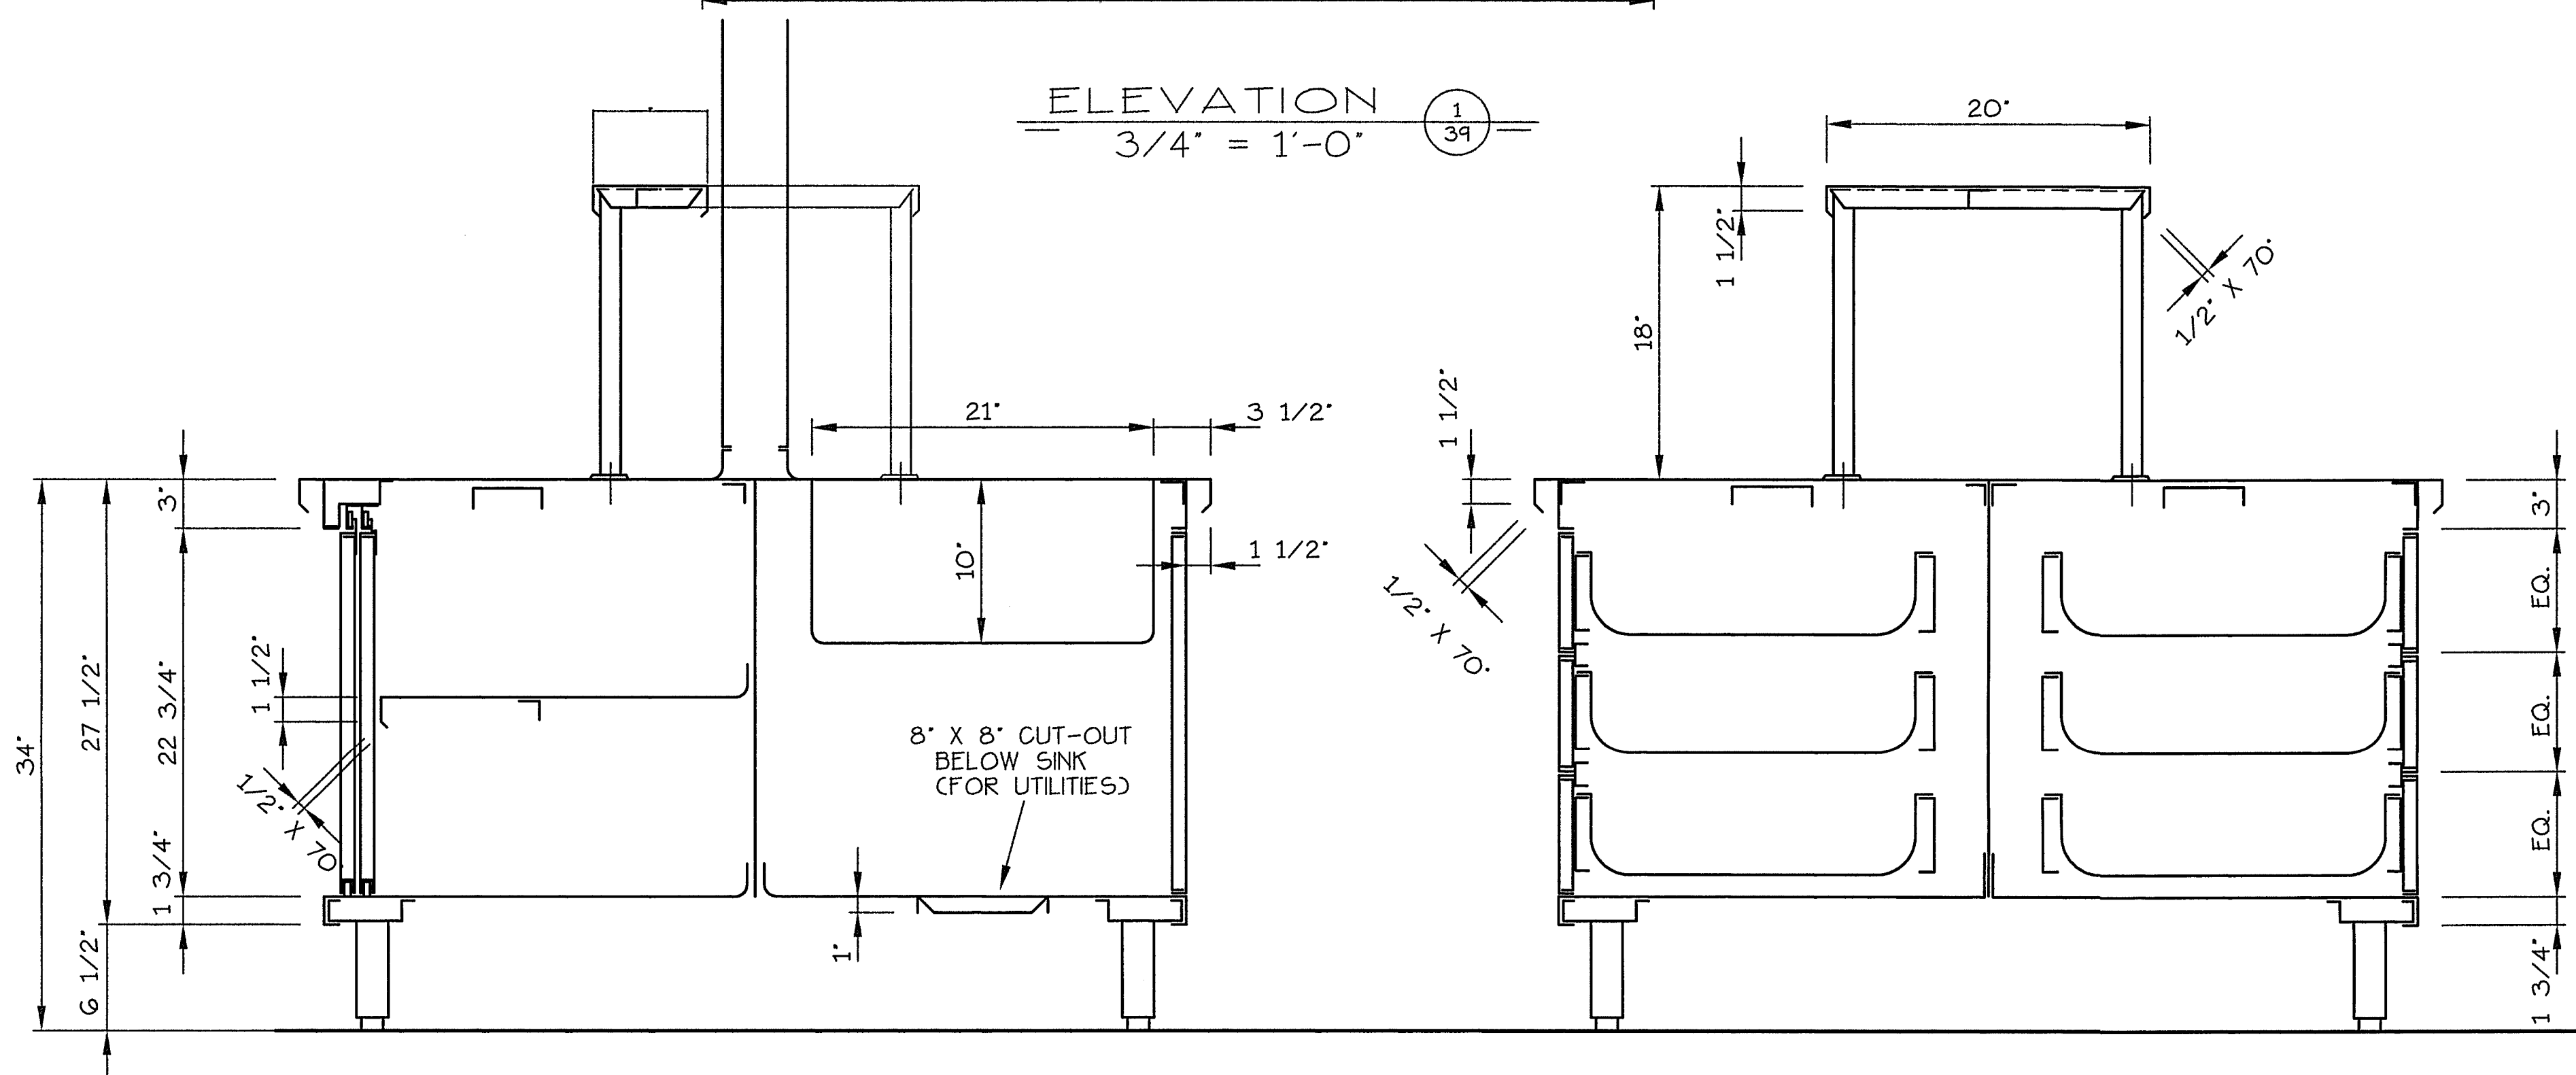
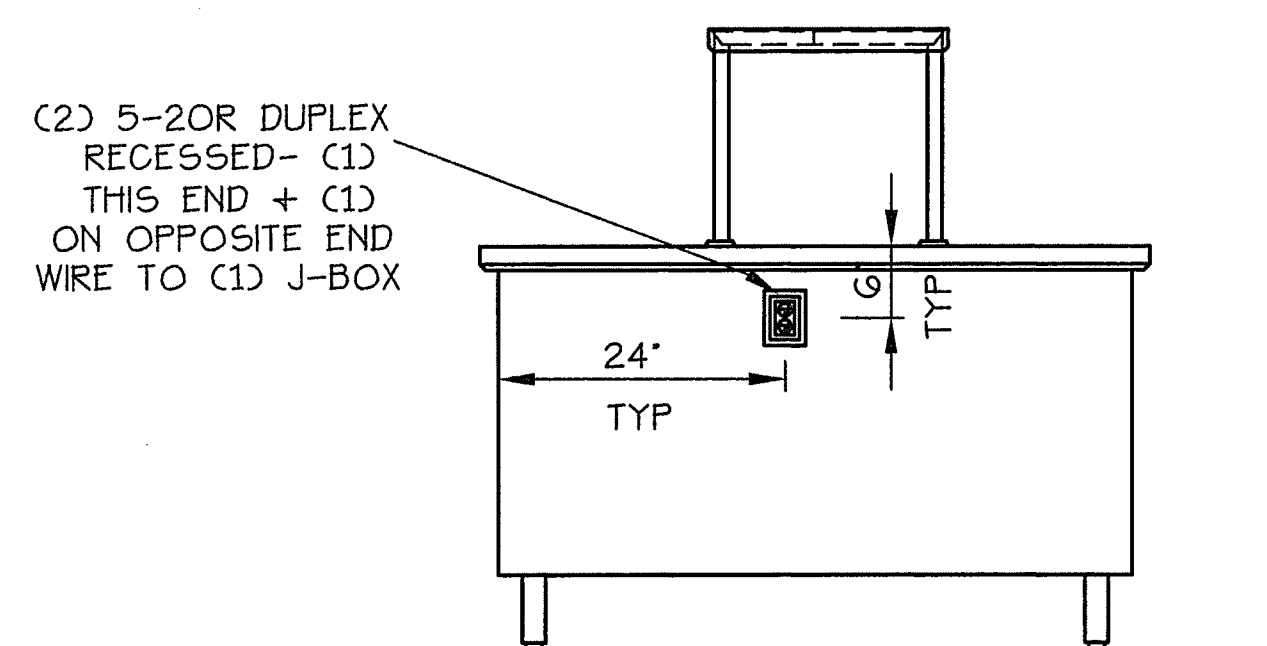
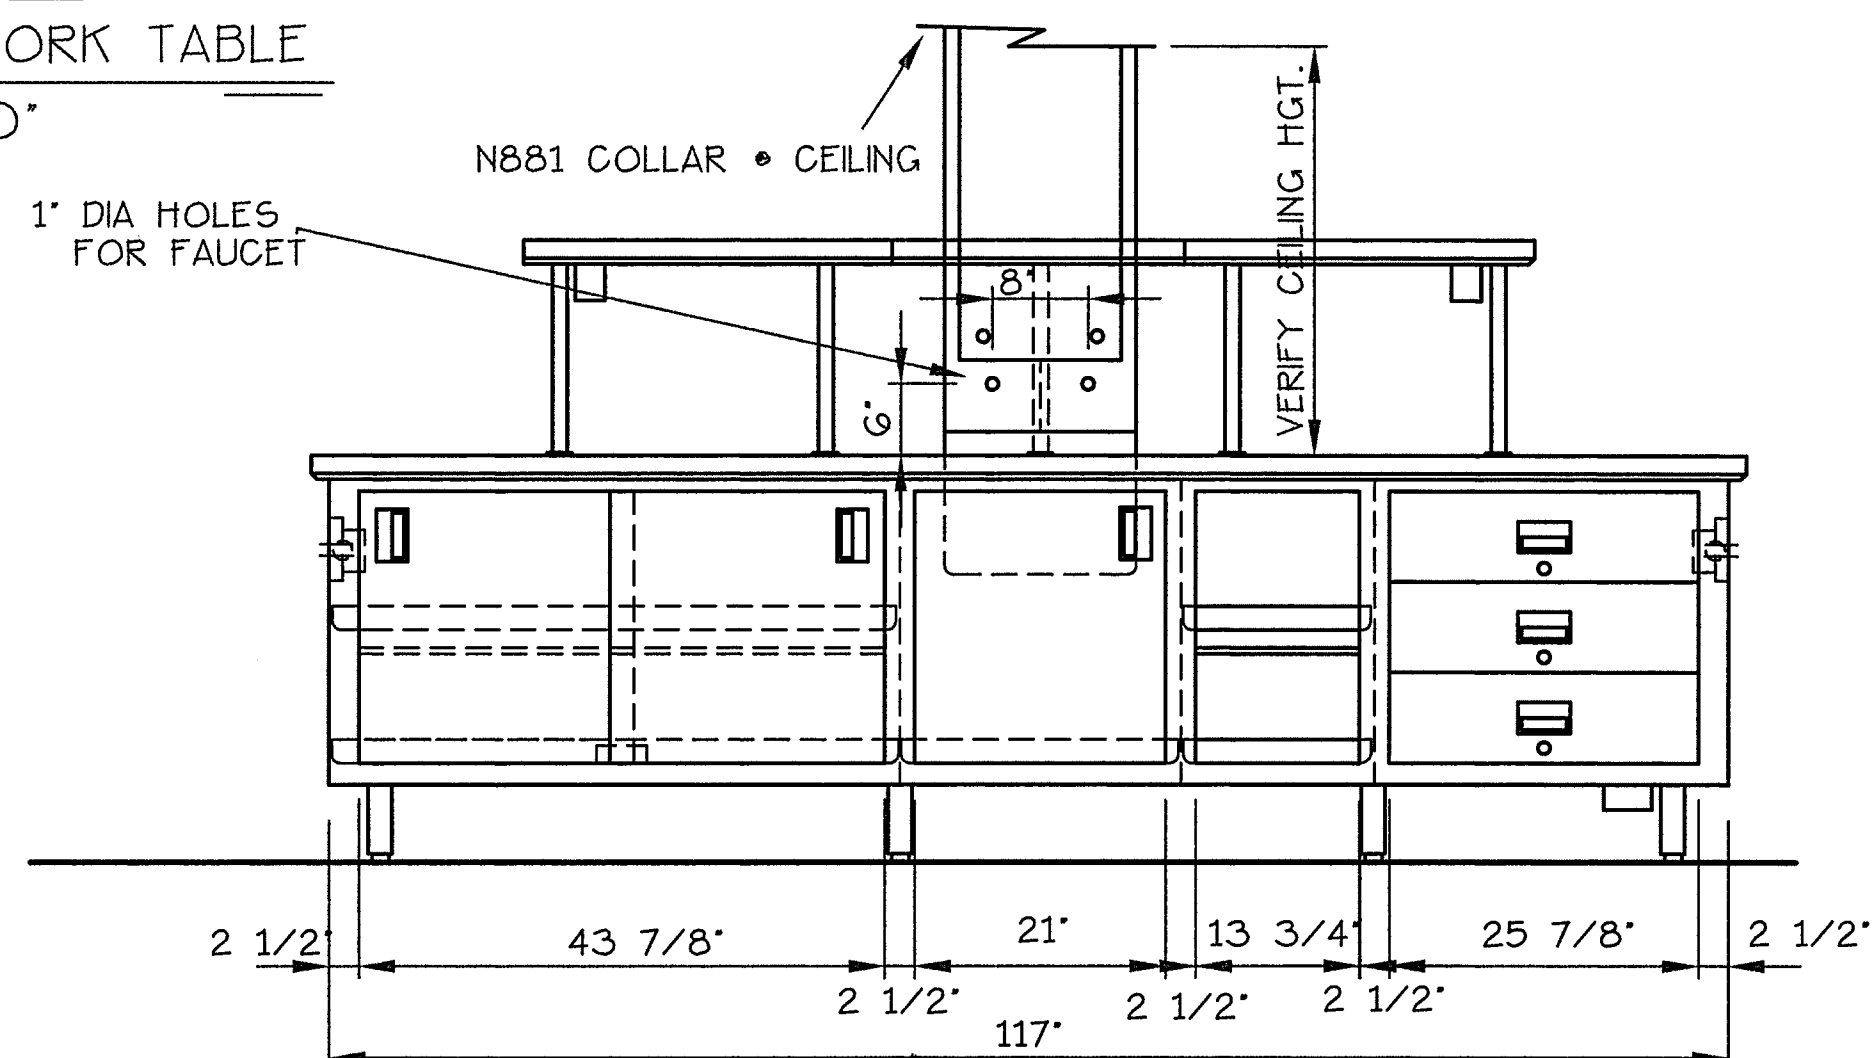
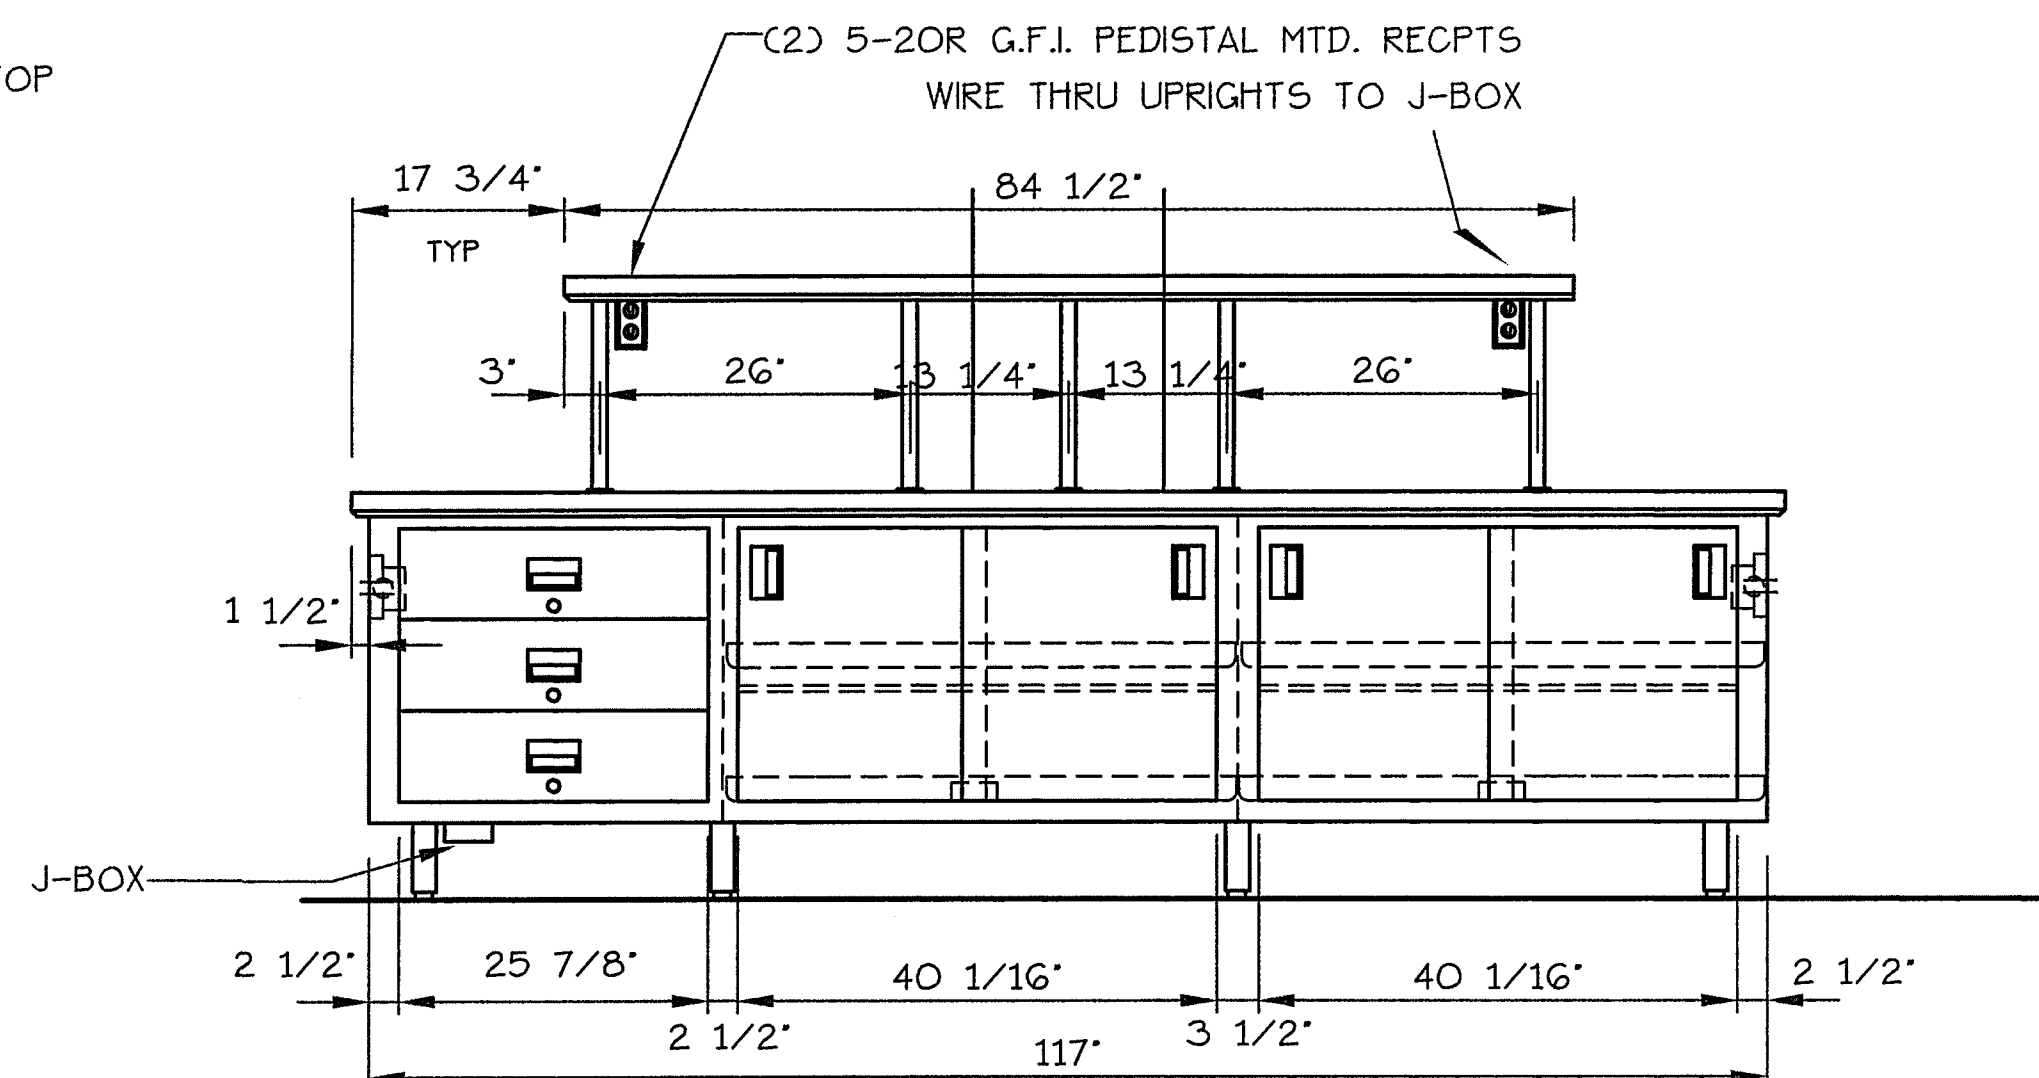


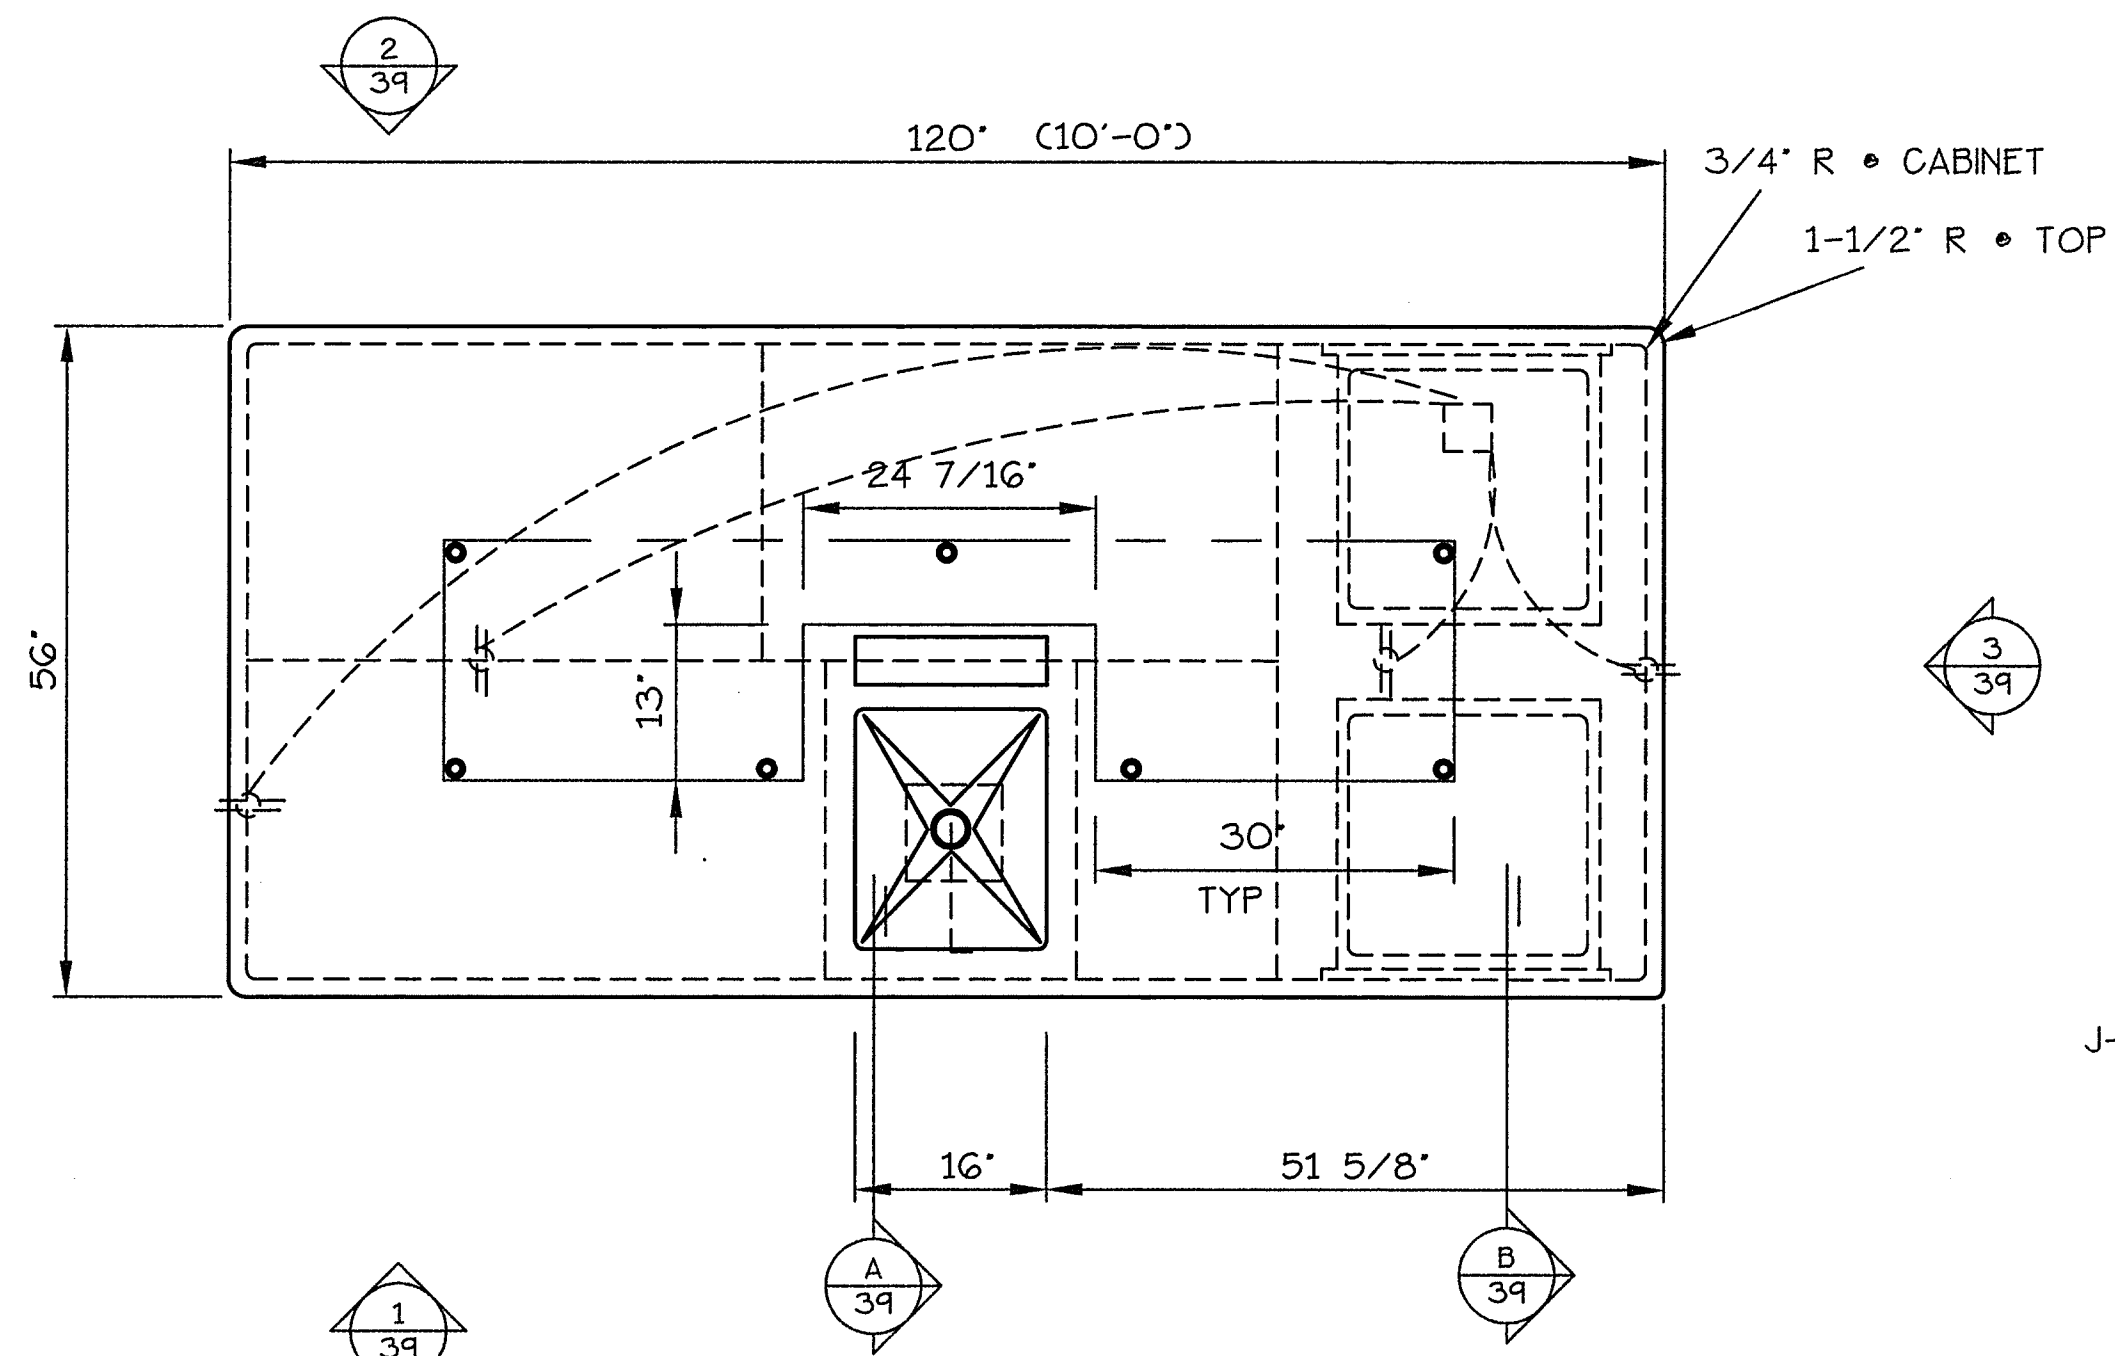

- PIPE CHASE: 16 GA. ST. ST. CONSTRUCTION
18 GA. ST. ST. ACCESS PANEL
- TOP: 14 GA. ST. ST. CONSTRUCTION - REIN.
WITH 12 GA. CHAN. STUD WELD +
CAP W/ CH. PL. CAP NUTS
SOUND DEADEN + CAULK REIN.
- SINK: 14 GA. ST. ST. 3/4" R. CONSTRUCTION -
COMP. HARDWARE D-50-7200 ROTARY
WASTE WITHOUT OVERFLOW - ST. ST. HANDLE
SUPPORT (N862)
- CABINET: 16 GA. ST. ST. CONSTRUCTION WITH GALV.
FRAME
- DRAWER: 18 GA. ST. ST. DBL. PAN INSUL. FACING
WITH ST. ST. RECESSED PULL- ST. ST. CRADLE
FRAME - 1452 SERIES DRAWER TRACK -
20 X 20 X 5 REMOVE. 'ROYALITE' DRAWER PAN -
GALV. TRACK HOLDER - GALV. BOTTOM
CLOSURE - NOISE ELIM. - CYL. LOCKS
(KEYED ALIKE) - SELF-CLOSING
- DOOR (HINGED): 18 GA. ST. ST. DBL. PAN INSUL.
CONSTRUCTION - ST. ST. RECESSED PULL
- SPRING CATCH - ST. ST. LIFT OFF
HINGES
- DOOR (SLIDING): 18 GA. ST. ST. DBL. PAN INSUL.
CONSTRUCTION - ST. ST. RECESSED PULL
EXTRUDED ALUM. TRACK - FRONT + REAR
NYLON SHEAVES W/ S/S BEARINGS-N940-131
S/S DOOR GUIDES
- LEGS (COUNTER): 1 5/8" DIA. ST. ST. LEGS WITH ST. ST.
ADJ BULLET FEET
- UNDERSHELF (FIXED): 16 GA. ST. ST. CONSTRUCTION
- OVERSHELF: 14 GA. ST. ST. CONSTRUCTION
1 1/4" DIA. UPRIGHTS.

NOTE: ALL ITEMS SUBJECT TO NORMAL
SHEET METAL TOLERANCES ±1/8".

THESE PLANS AND THE DESIGNS
CONTAINED HEREIN ARE THE PROPERTY OF
NORTHERN STAINLESS FABRICATING INC., AND
MAY NOT BE REPRODUCED OR USED
BY ANYONE, EITHER ALL OR IN PART,
WITHOUT FIRST SECURING OUR WRITTEN
PERMISSION.

Dealer Responsibility
Dealer to review for final approval, check, and
provide all dimensions accordingly for all
items before fabrication can proceed.

Signature Approval: Name _____
Date _____

FOODSERVICE CONSULTANT
VORNDRAN & ASSOCIATES

ITEM NO. 39

REVISIONS	DRAWN: BAM	CHECKED: MBG	APPROVED:	DATE: 2-12-98
JOB TITLE: NEW CHESTERTON HIGH SCHOOL				
CHESTERTON, INDIANA				
CUSTOMER: INDIANA RESTAURANT EQUIPMENT CO.				
WARSAW, INDIANA				
northern stainless fabricating inc.				
JOB NO. 5969				
SHEET NO. 9 OF 14				