

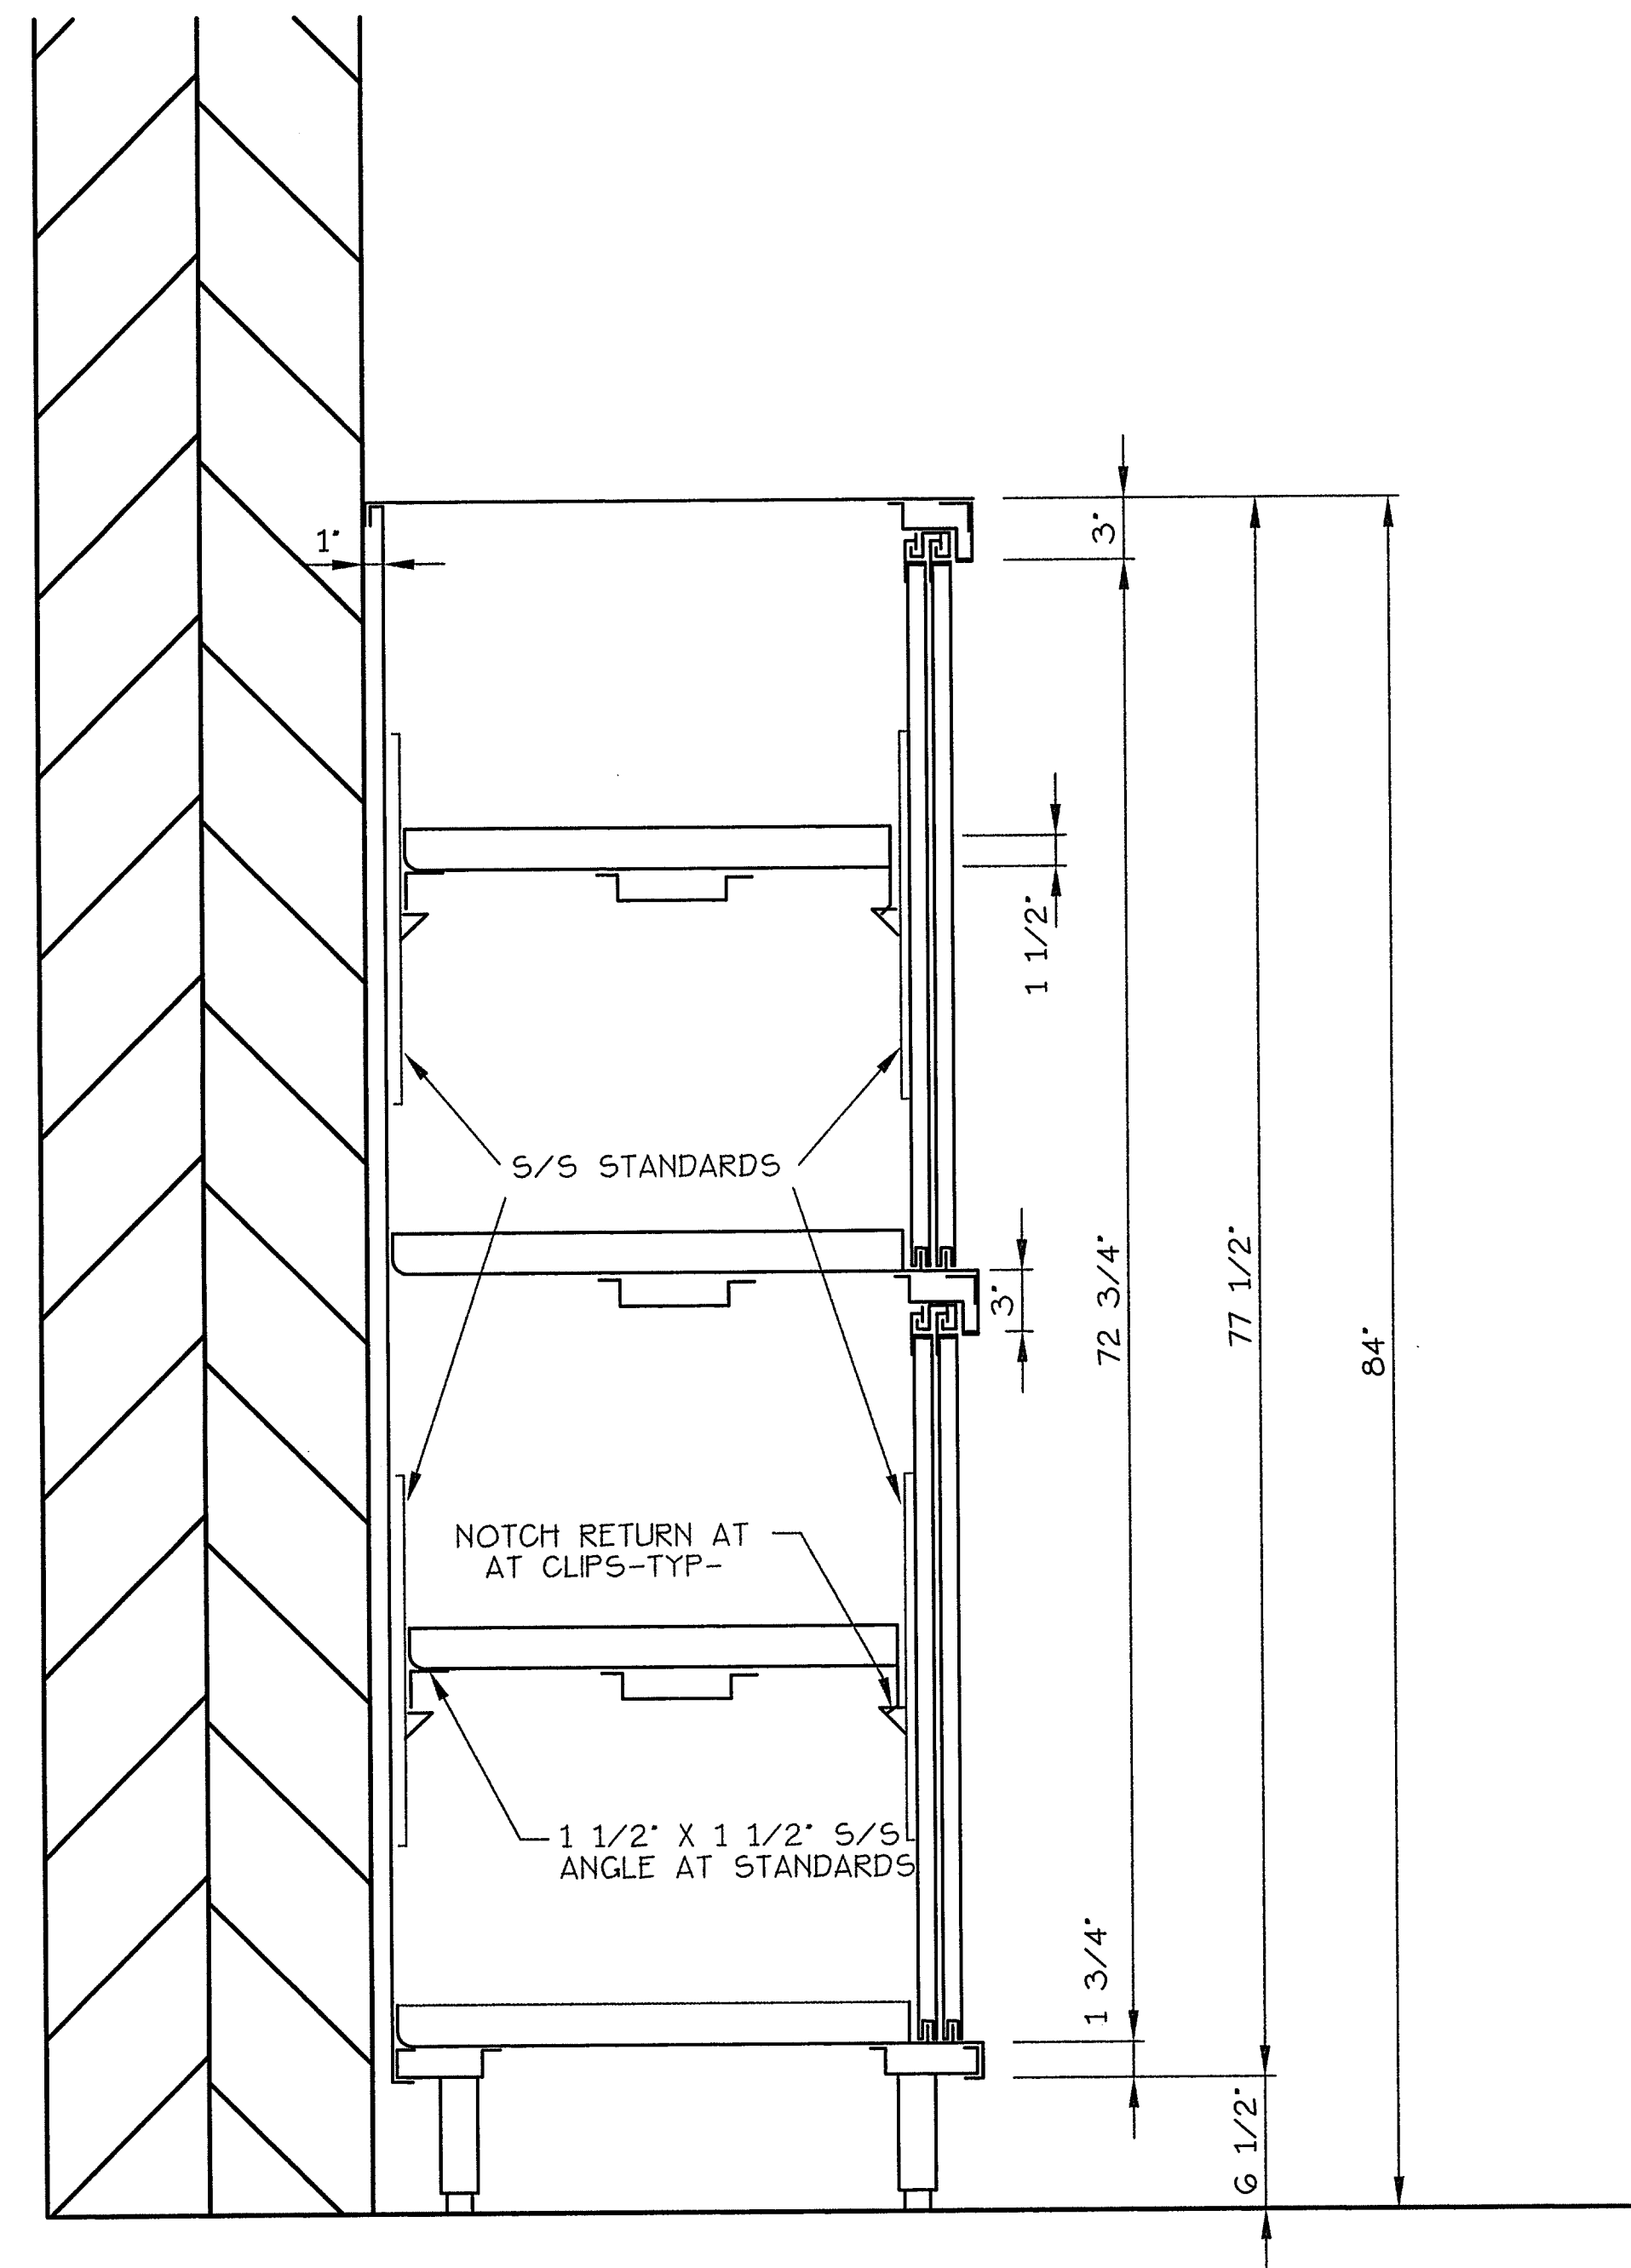
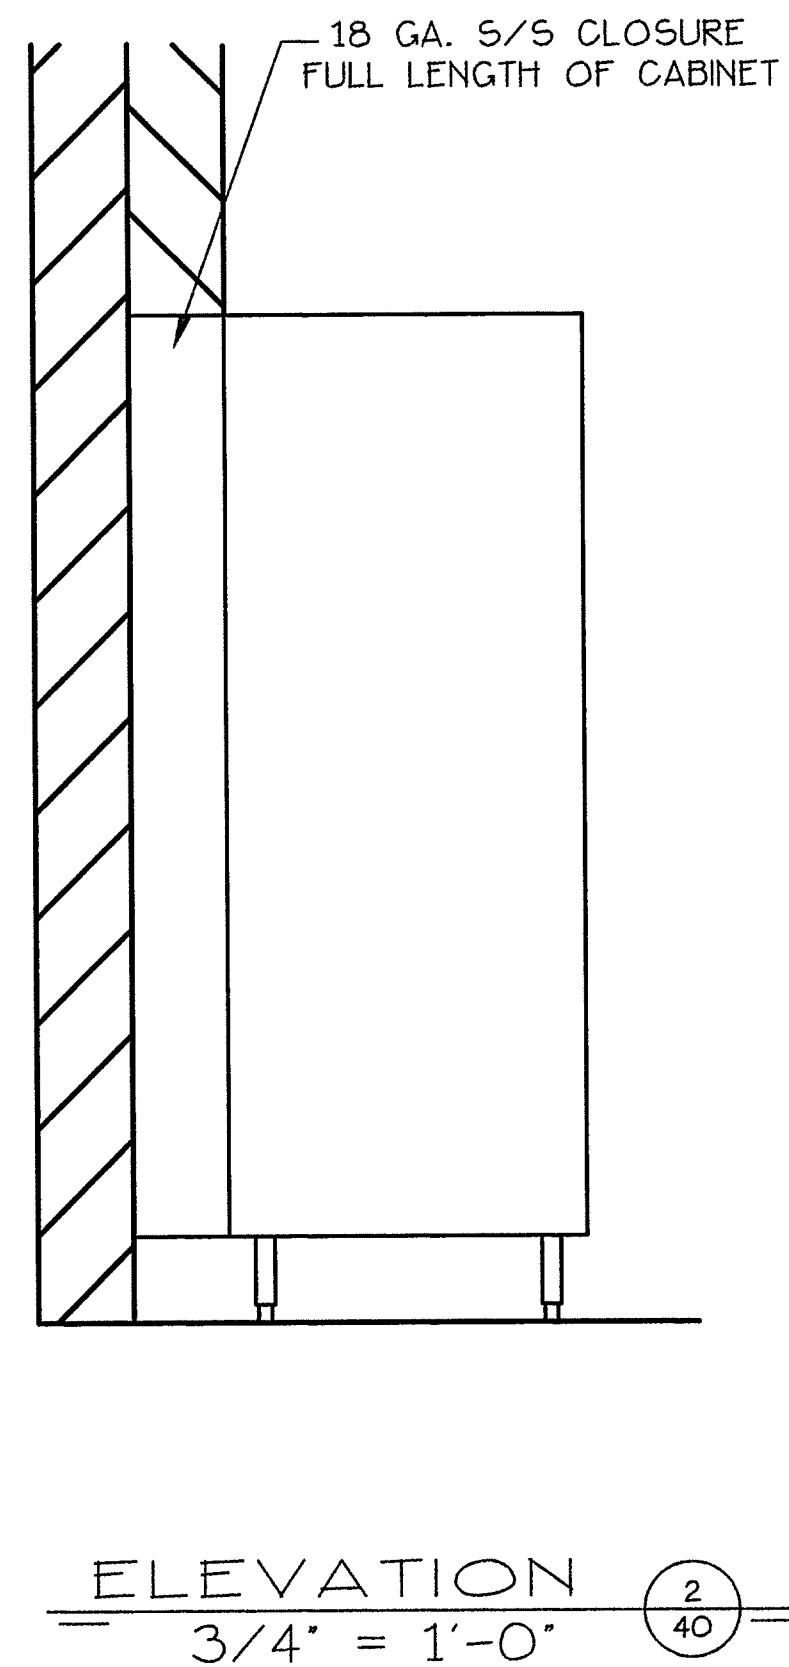
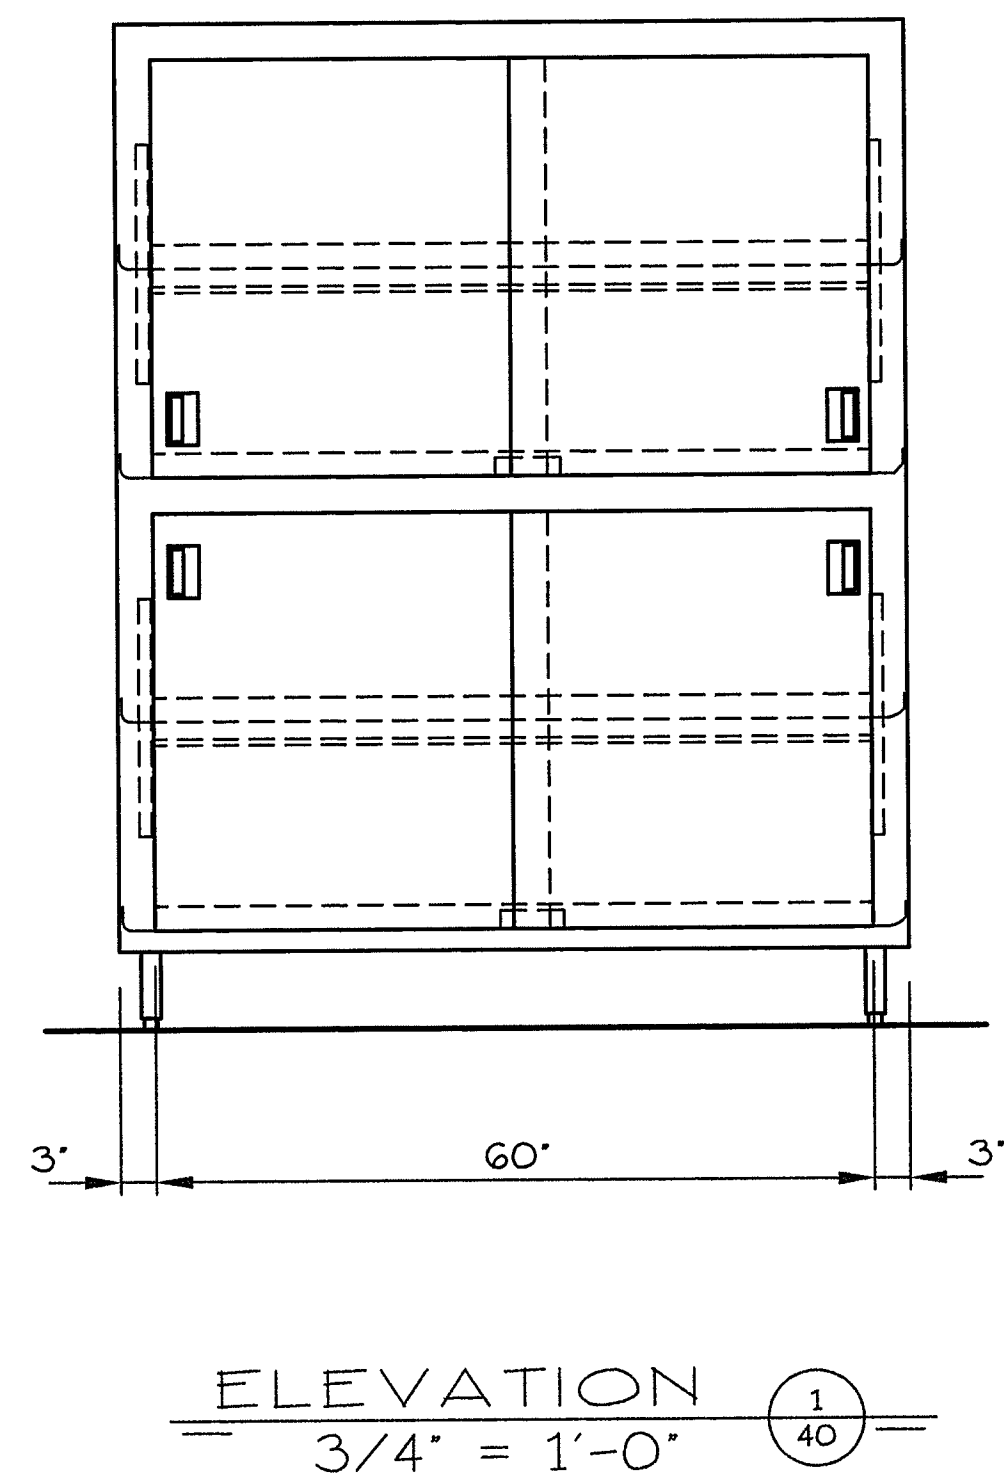


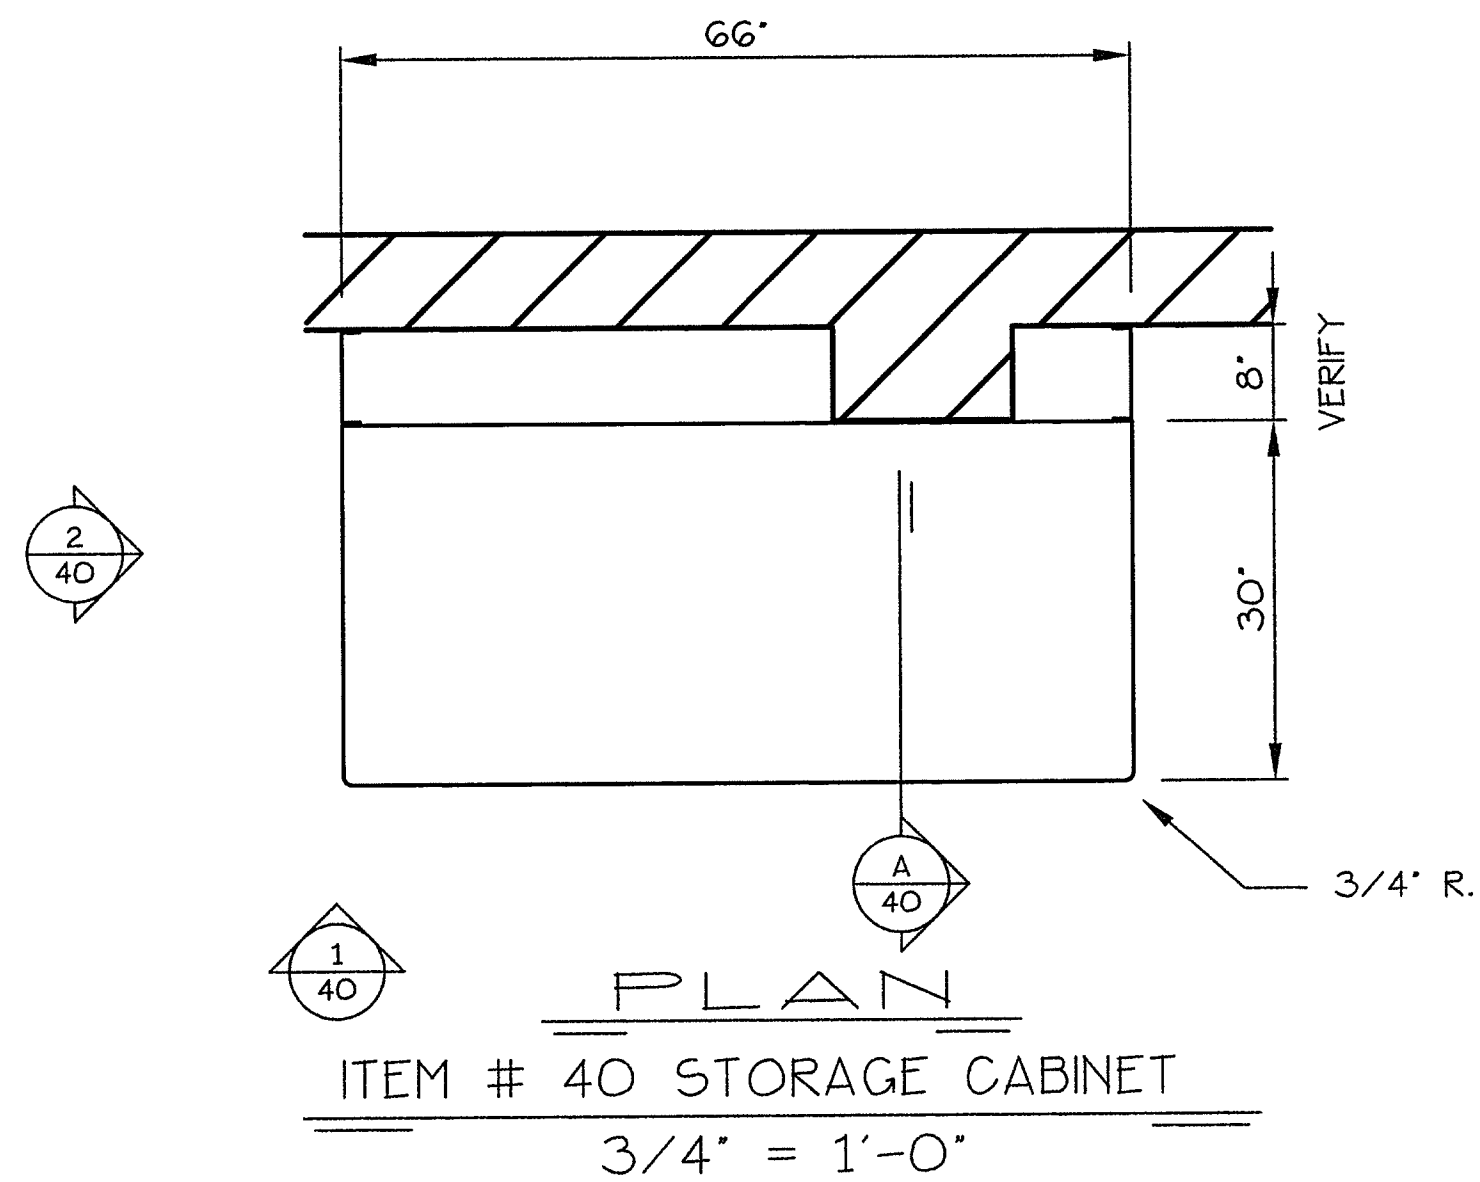

- CABINET:** 16 GA. ST. ST. CONSTRUCTION WITH GALV. FRAME
- DOOR (SLIDING):** 18 GA. ST. ST. DBL. PAN INSUL. CONSTRUCTION - ST. ST. RECESSED PULL EXTRUDED ALUM. TRACK - FRONT + REAR NYLON SHEAVES W/ S/S BEARINGS-N940-131 S/S DOOR GUIDES
- LEGS:** ST. ST. CABINET STYLE WITH ADJUSTABLE BULLET TYPE FEET
- SHELVES:** 16 GA. ST. ST. CONSTRUCTION

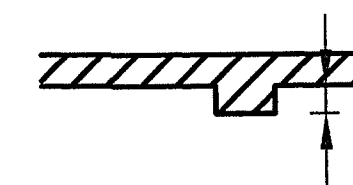

FIELD DIMENSIONS DETAIL  
SCALE: 1/4"=1'-0"  
KITCHEN EQUIPMENT CONTRACTOR TO VERIFY + FILL IN ALL DIMENSIONS PRIOR TO FABRICATION- OTHERWISE WALLS + DIMENSIONS WILL BE ASSUMED CORRECT AS SHOWN

FOODSERVICE CONSULTANT  
VORNDRAN & ASSOCIATES


NOTE: ALL ITEMS SUBJECT TO NORMAL SHEET METAL TOLERANCES  $\pm 1/8"$ .

THESE PLANS AND THE DESIGNS CONTAINED HEREIN ARE THE PROPERTY OF NORTHERN STAINLESS FABRICATING INC., AND MAY NOT BE REPRODUCED OR USED BY ANYONE, EITHER ALL OR IN PART, WITHOUT FIRST SECURING OUR WRITTEN PERMISSION.

Dealer Responsibility  
Dealer to review for final approval, check, and provide all dimensions accordingly for all items before fabrication can proceed.

Signature Approval: \_\_\_\_\_  
Name \_\_\_\_\_  
Date \_\_\_\_\_

ITEM NO. 40

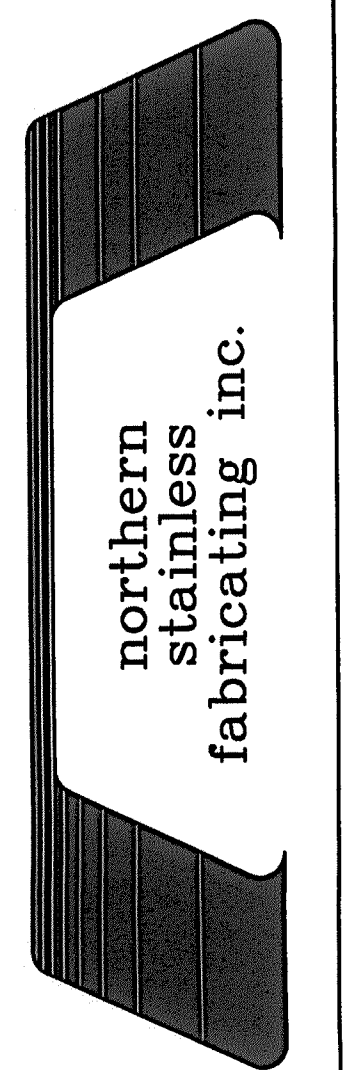

JOB NO.  
5969

SHEET NO.  
10 OF 14

| REVISIONS | DRAWN: BAM | CHECKED: MBG | APPROVED: DATE: 2-12-98 |
|-----------|------------|--------------|-------------------------|
|           |            |              |                         |
|           |            |              |                         |
JOB TITLE: NEW CHESTERTON HIGH SCHOOL  
CHESTERTON, INDIANA  
CUSTOMER: INDIANA RESTAURANT EQUIPMENT CO.  
WARSAW, INDIANA