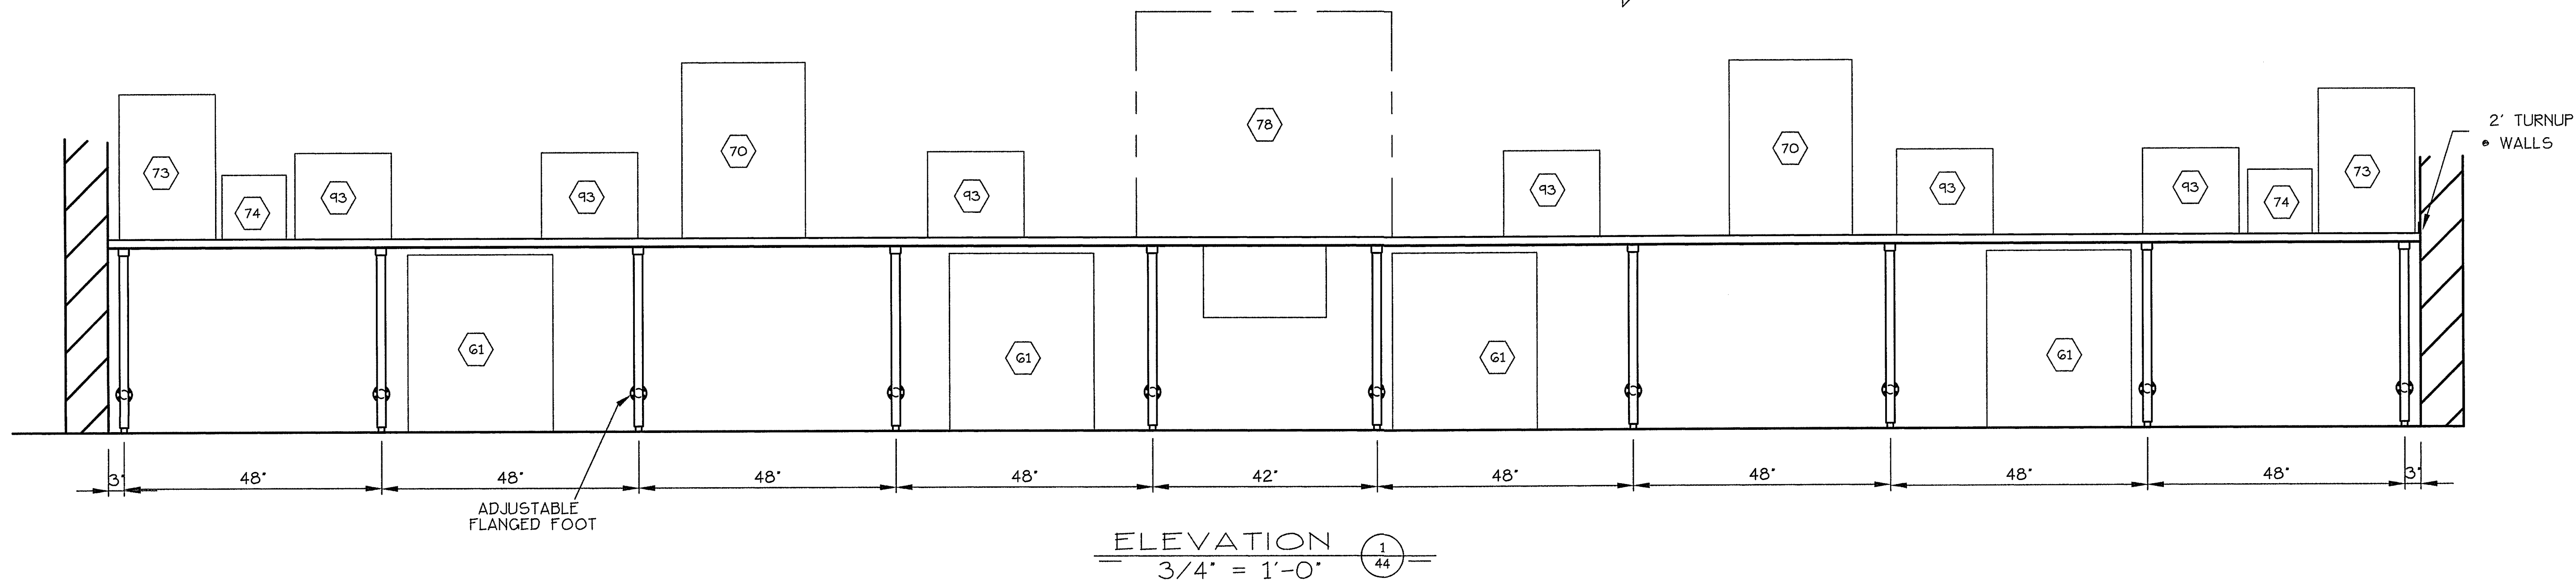
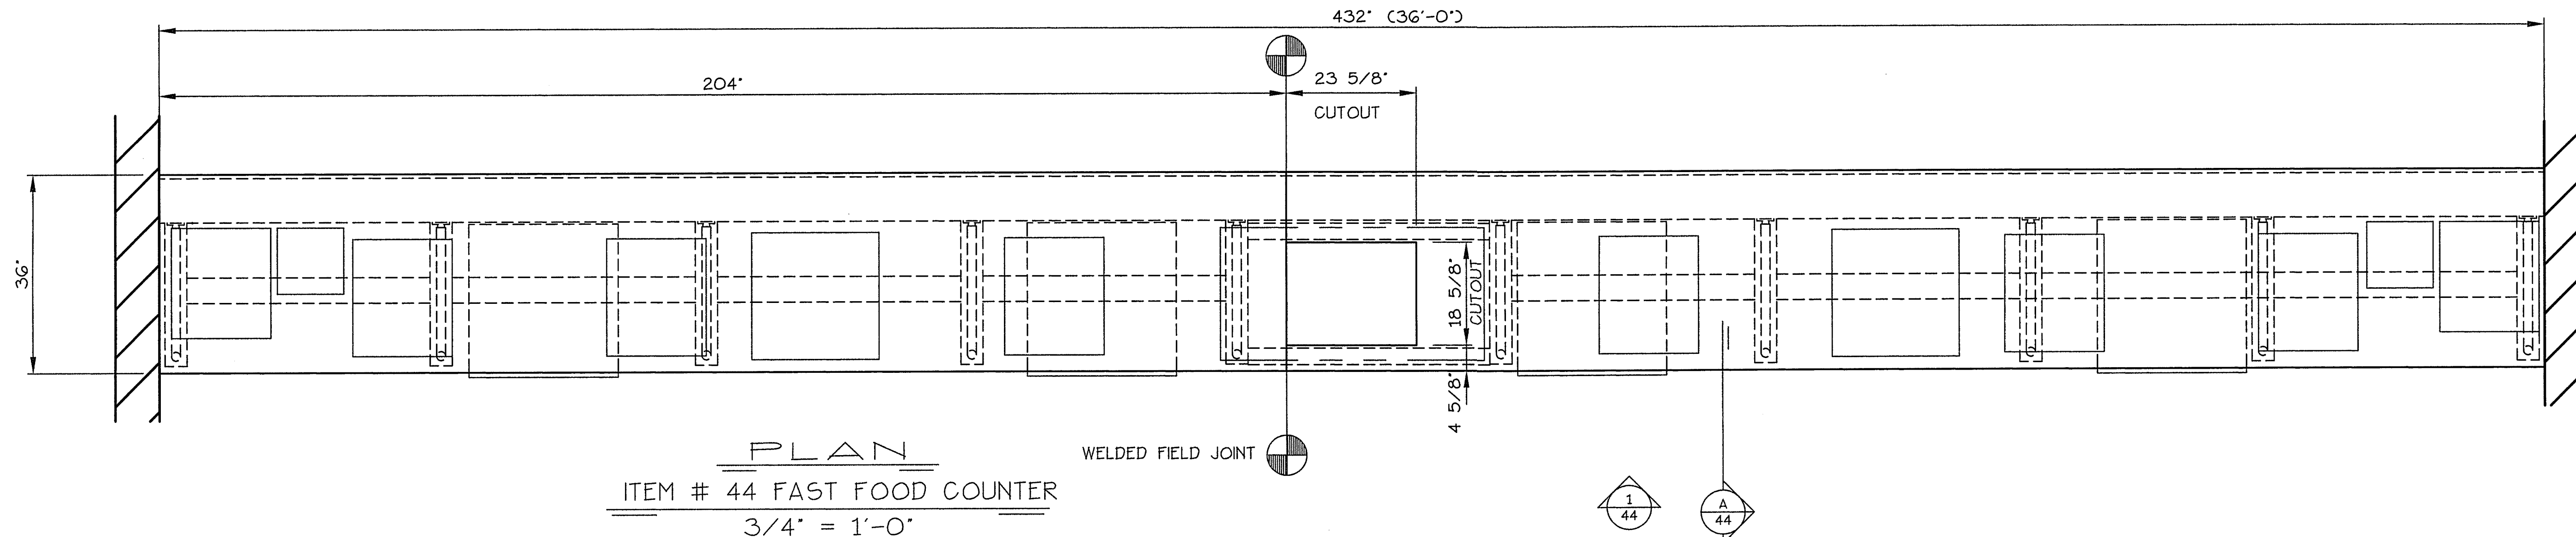



KITCHEN EQUIPMENT CONTRACTOR TO VERIFY + FILL IN ALL DIMENSIONS PRIOR TO FABRICATION - OTHERWISE WALLS + DIMENSIONS WILL BE ASSUMED CORRECT AS SHOWN

ITEMS BY INDIANA REST.-SHIP TO SHOP AS NOTED

- 61 U.C. REFIG.-DELFIELD 406-CA
- 70 DISPLAY WARNER-HATCO FST-2
- 73 NACHO DISP.-HATCO FDW-1MN
- 74 HOT CHEEZE DISP.-SERVER LNCSW 811GO
- S.T.S. 78 DISPLAY UNIT-DELFIELD 5248P-24
- 93 CASH REGISTER-N.I.K.E.C.

**TOP:** 14 GA. ST. ST. CONSTRUCTION-REIN. W/12 GA. GALV. CHANNEL + N820/N821 BRACKETS-STUD WELD + CAP W/C.PL. CAP NUTS-SOUND DEADEN + CAULK REIN.

**LEGS:** FULLY ENCLOSED ST. ST. GUSSETS-1 5/8" DIA. LEGS W/ADJ. BULLET + FLANGED FEET WHERE SHOWN FULLY WELD. GRIND, AND POLISH

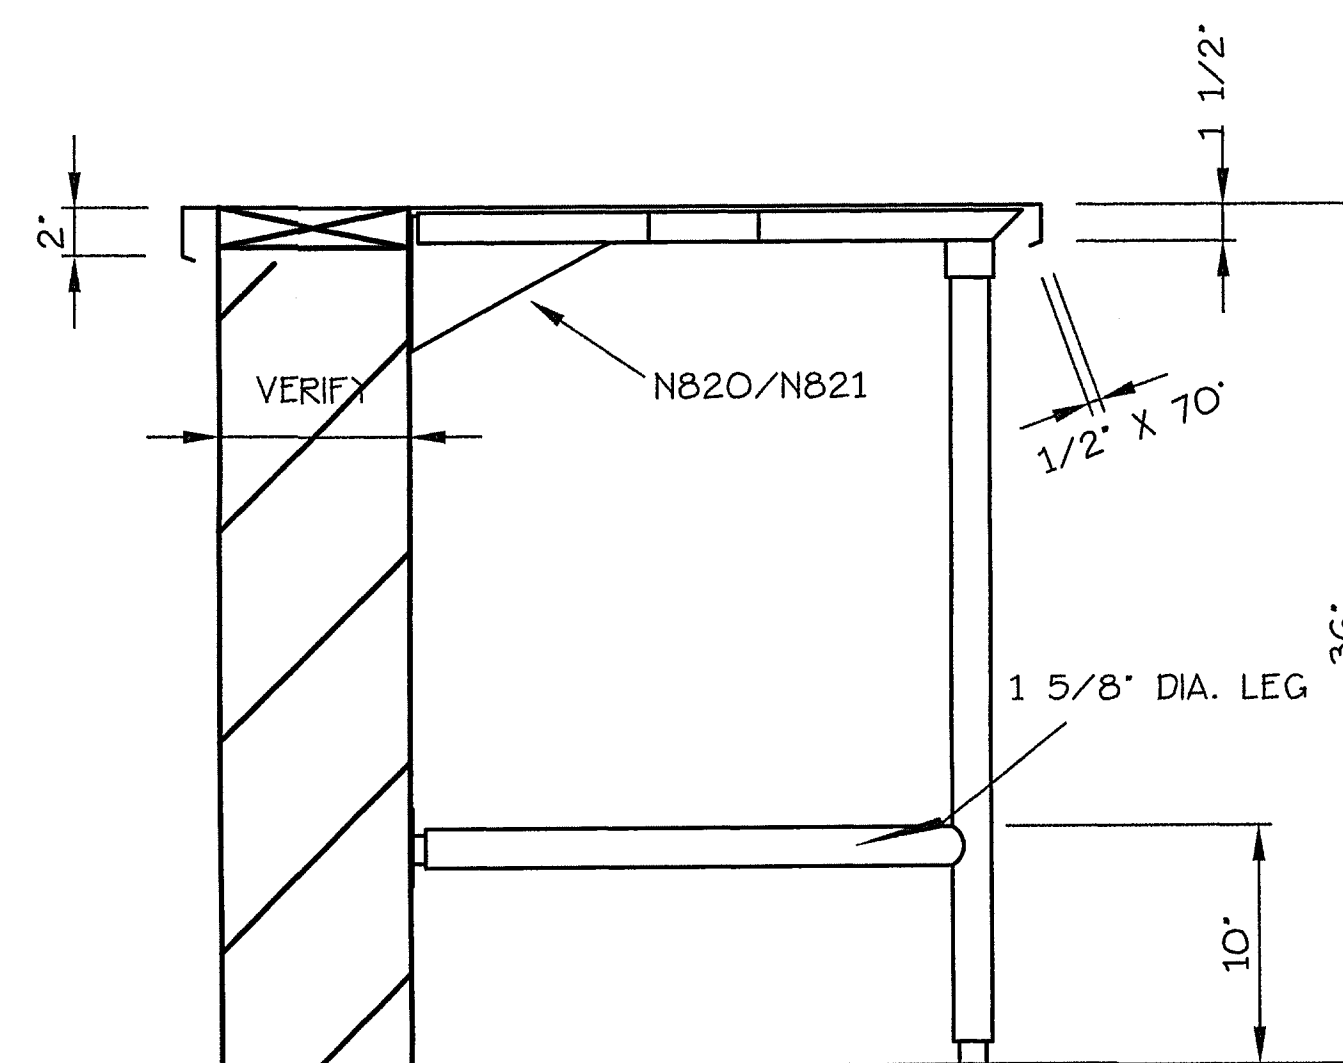

INDIANA REST. EQUIP. NOTE  
ALL PENETRATIONS IN TOP TO BE FURNISHED IN FIELD UNLESS EXACT SIZE + LOCATION IS SHOWN ON FAB. PRINT

NOTE: ALL ITEMS SUBJECT TO NORMAL SHEET METAL TOLERANCES ±1/8".

THESE PLANS AND THE DESIGNS CONTAINED HEREIN ARE THE PROPERTY OF NORTHERN STAINLESS FABRICATING INC., AND MAY NOT BE REPRODUCED OR USED BY ANYONE, EITHER ALL OR IN PART, WITHOUT FIRST SECURING OUR WRITTEN PERMISSION.


**Dealer Responsibility**  
Dealer to review for final approval, check, and provide all dimensions accordingly for all items before fabrication can proceed.

Signature Approval: \_\_\_\_\_  
Name: \_\_\_\_\_  
Date: \_\_\_\_\_

ITEM NO. 44

FOODSERVICE CONSULTANT  
VORNDRAN & ASSOCIATES

JOB TITLE: NEW CHESTERTON HIGH SCHOOL  
CHESTERTON, INDIANA  
CUSTOMER: INDIANA RESTAURANT EQUIPMENT CO.  
WARSAW, INDIANA

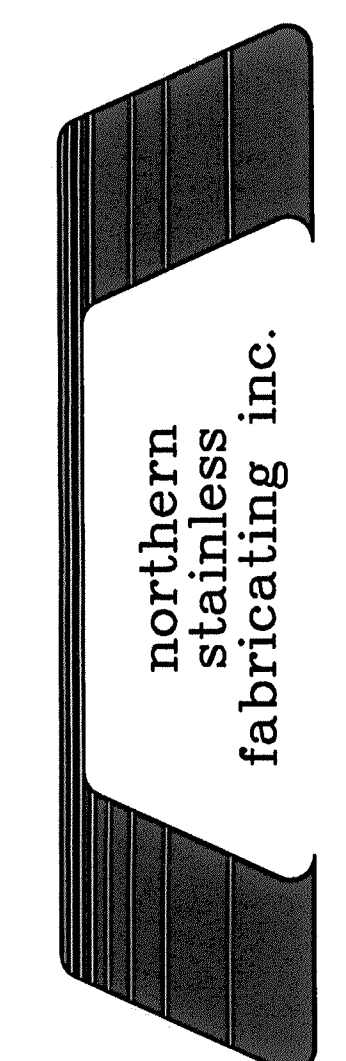

JOB NO.

5969

SHEET NO.

12 OF 14

| DATE    | APPROVED | CHECKED | BAM | REVISIONS |
|---------|----------|---------|-----|-----------|
| 2-12-98 |          |         |     |           |
|         |          |         |     |           |
|         |          |         |     |           |
|         |          |         |     |           |
|         |          |         |     |           |

REF: 5746 SH. 12  
REF: 5572 SH. 9