
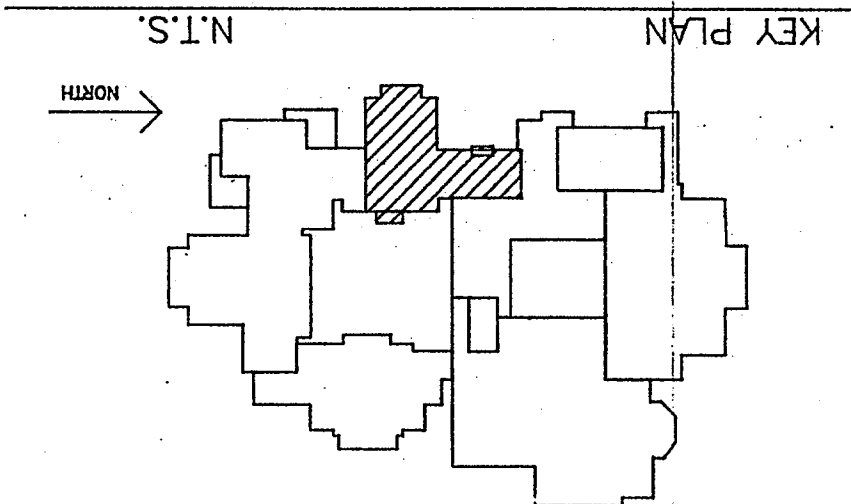
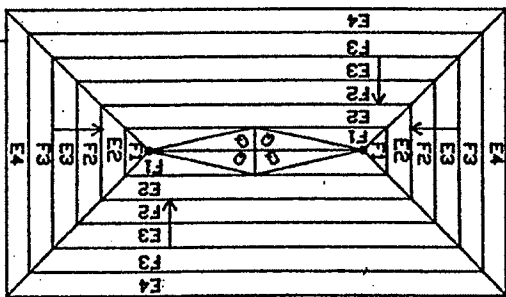
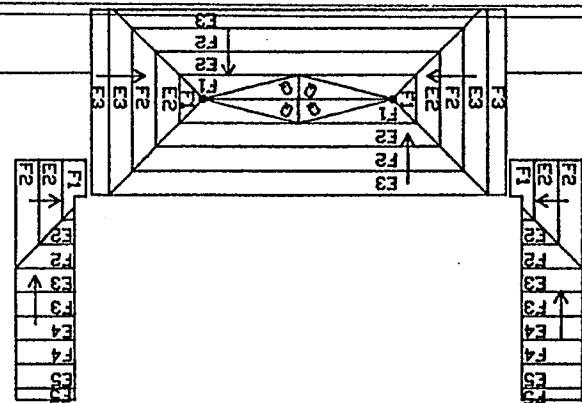


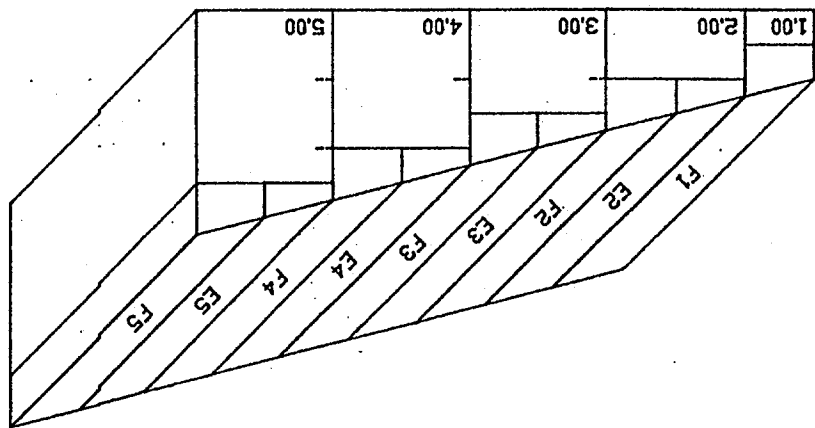

NORTH

1. REVISED DRAWING FOR RELOCATION OF ROOF DRAINS PER W. R. KELSO.
2. CHANGED TAPER LAYOUT, SADDLE SLOPE AND THICKNESS PER FANNING & HOWEY 2/6/98
3. ADDED ROOF AREAS CHANGE SLOPES 4/14/98
4. CHANGED SLOPES IN VARIOUS ROOF AREAS AND MOVED DRAINS. 5/14/98

REVISIONS

Drawing number: 6 of 7

Scale: 1/16" = 1'00"
Slope: VARIES
Checked: R.E.G.
Drawn: T.L.L.
T-21897E

Roofing: KELSO ROOFING

Material: THERMAPINK 25

Architect: FANNING & HOWEY

Project: CHESTERTON H.S. SWIMMING POOL

CHESTERTON, INDIANA

Extruded Polystyrene Insulation
FOAMULAR®

OWENS CORNING
FIBERGLASS INSULATION AND FOAM PRODUCTS
170 South Ave. P.O. Box 455
Tallmadge, Ohio 44278
1-800-875-1594 FAX: (216) 633-7316
TAPER CONTROL CENTER

CRICKET FILL PANELS:

G 0.50 - 1.50

CRICKET TAPERED PANELS:

2.00

1.50

1.00

0.50

SECTION FILL PANELS:

F 1.00 - 1.50

E 0.50 - 1.00

V1 1.62 - 2.00

U1 1.25 - 1.62

T1 0.88 - 1.25

S1 0.50 - 0.88

SECTION TAPERED PANELS:

NOTES:
1) INSULATION SHOWN ON THIS DRAWING IS FOAMULAR BY UCI INDUSTRIES.
2) TAPERED BOARDS BY LETTERS AS INDICATED. THE NUMBERS FOLLOW-
ING EACH LETTER REFER TO THICKNESS OF FILL BOARDS, AS PER CROSS-
SECTION VIEW.
3) ALL HIPS, VALLEYS AND CRICKETS ARE TO BE FIELD CUT. MATERIAL WILL BE
SUPPLIED.
4) ROOF DRAINS USED TO DRAW THIS PLAN WERE FROM ARCHITECT'S
PLANS. BEFORE MANUFACTURE, THE ROOFING CONTRACTOR SHOULD CHECK DIMEN-
SIONS BEFORE MATERIAL HAS BEEN MANUFACTURED AND CONTACT UCI
INDUSTRIES OF ANY CHANGES. ANY ALTERATIONS AFTER PRODUCTION
OF MATERIAL MAY RESULT IN ADVISORY OR ORIGINAL PRICE.
5) APPROVED SHOP DRAWINGS MUST BE RETURNED TO UCI INDUSTRIES
PRIOR TO RELEASE OF MATERIAL TO FABRICATOR.
6) MANUFACTURER IS NOT RESPONSIBLE FOR SAVING OR NOT MATERIAL
SHOWN AFTER SIGNING FOR MATERIAL.
7) IT IS REQUIRED THAT THE ROOFING CONTRACTOR AND INSULATION BE
INSTALLED IMMEDIATELY AFTER PLACEMENT. FOR MORE DETAILS PLEASE
REFER TO CURRENT FOAMULAR LITERATURE OR CONTACT YOUR LOCAL
UCI SALES REPRESENTATIVE.