



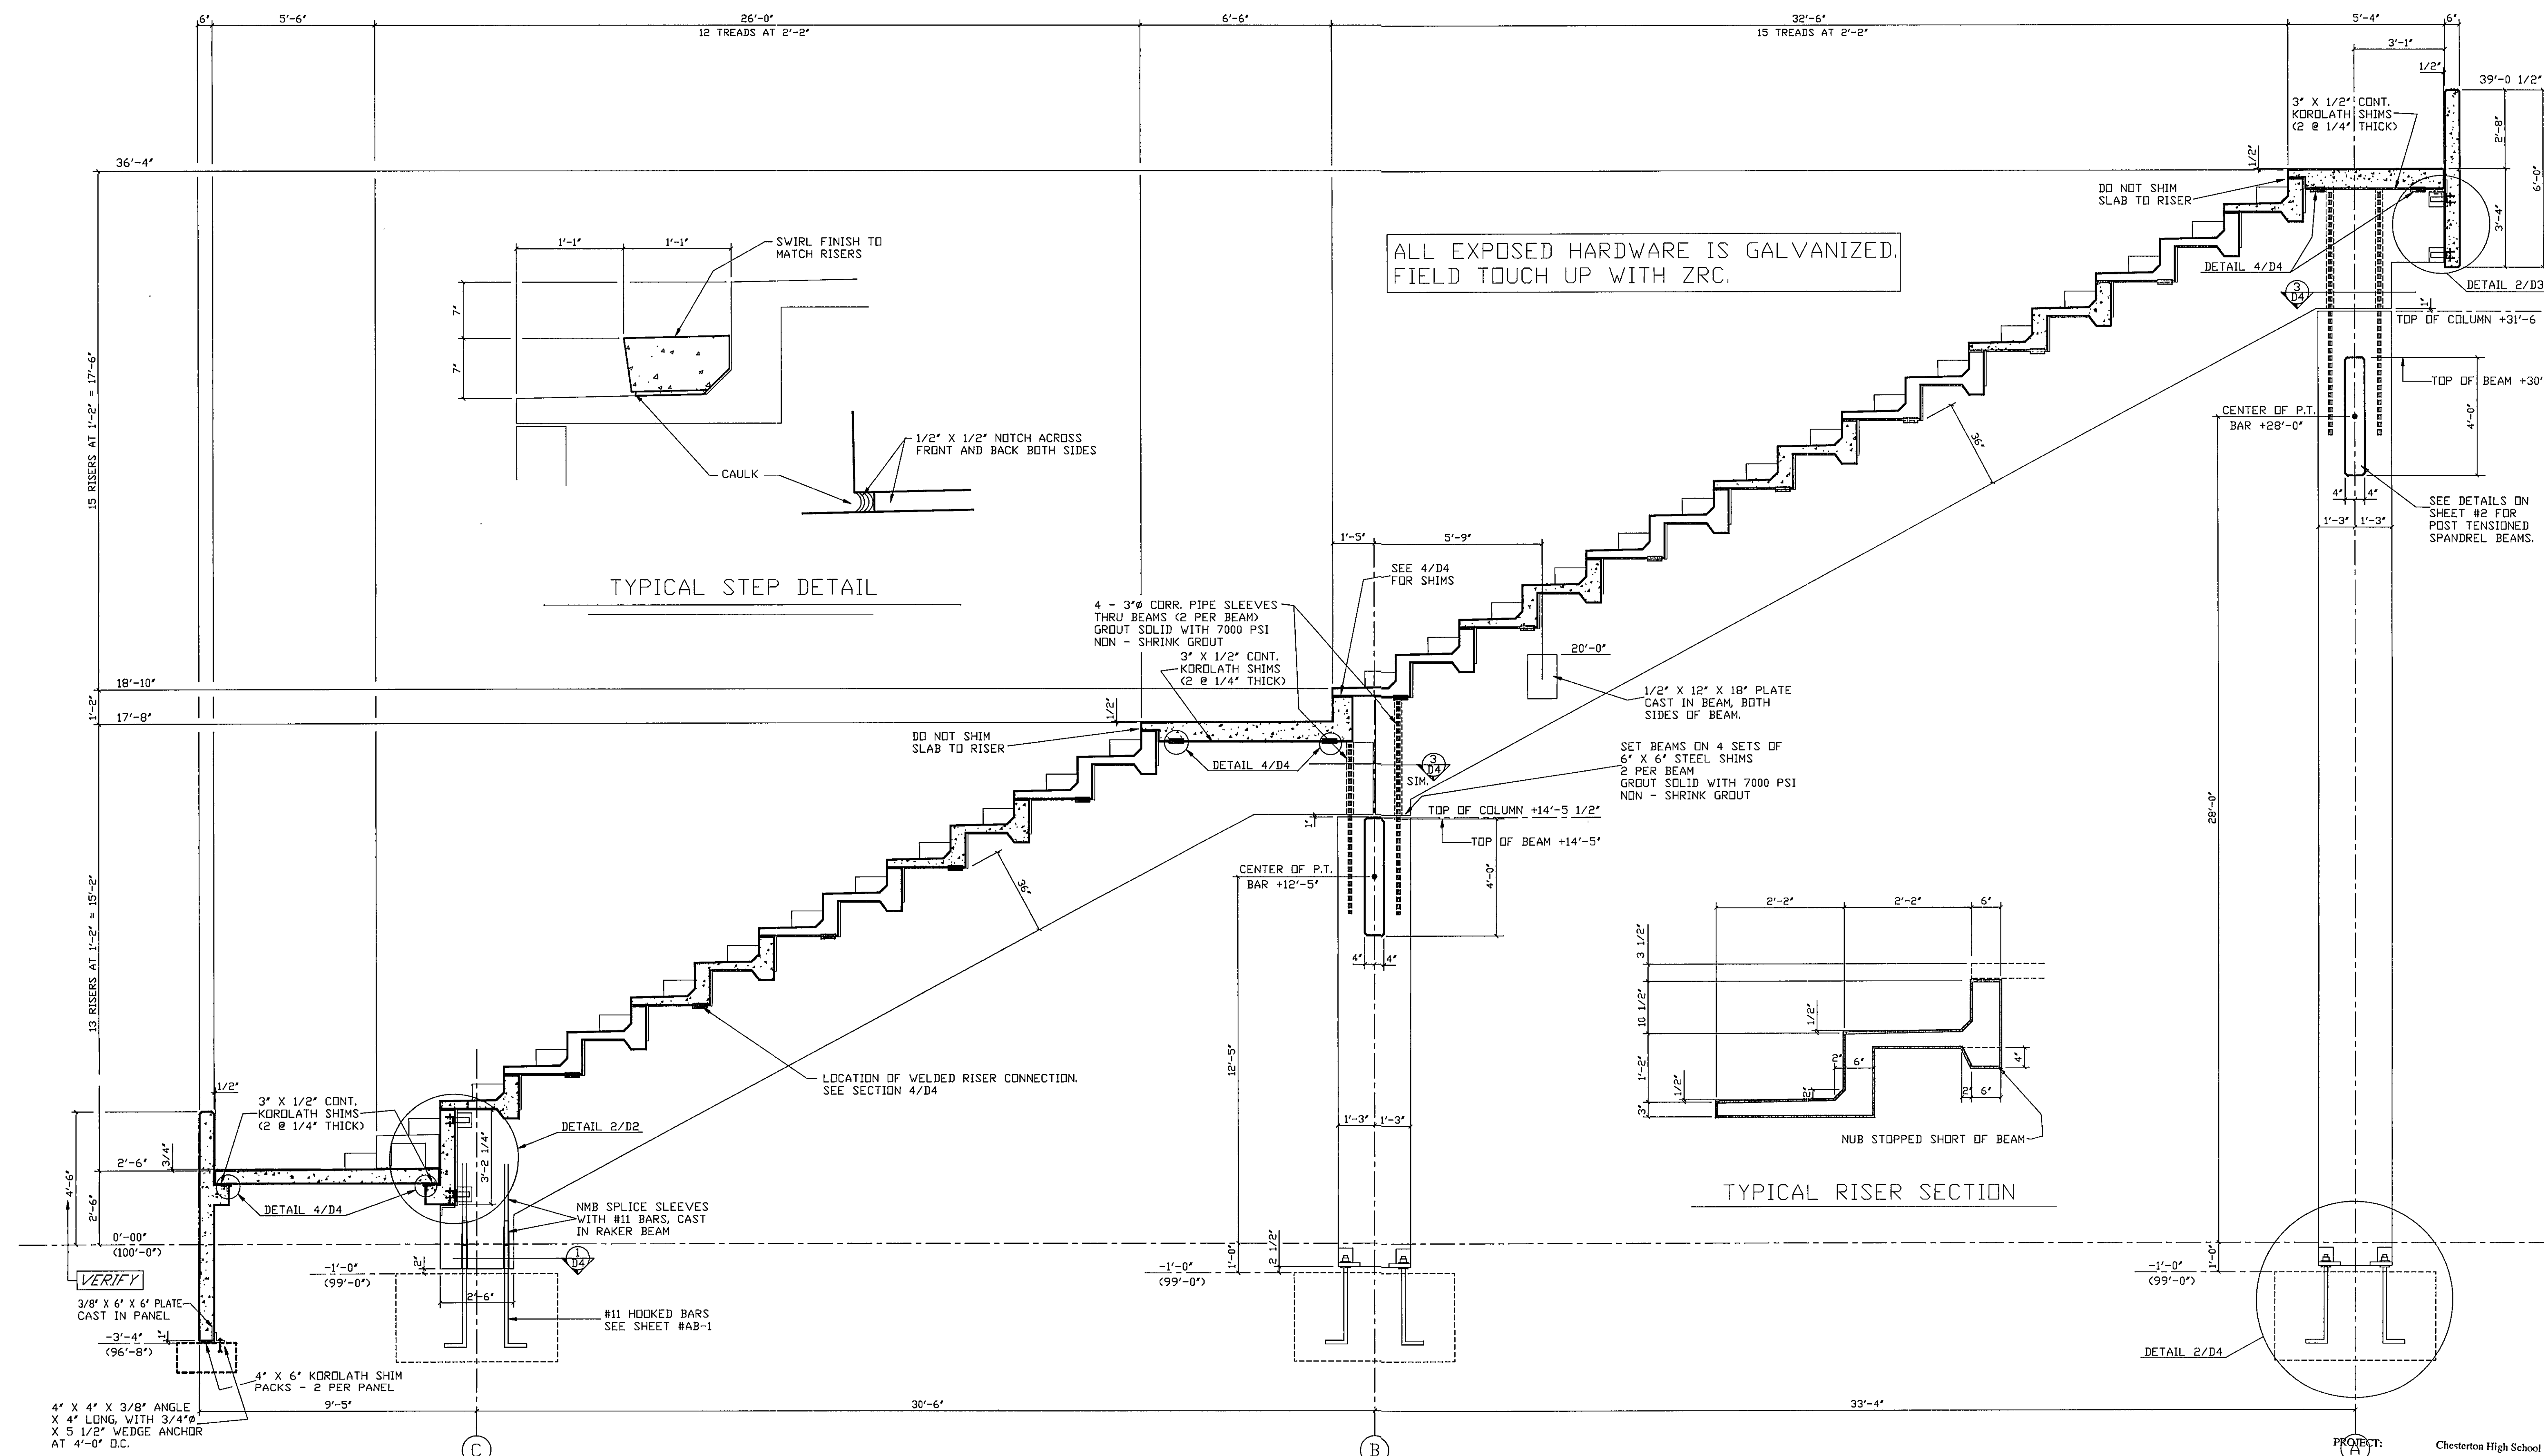


SECTION 1
SCALE 3/8" = 1'-0"
D1

PROJECT: Chesterton High School
CONST. MANAGER: Construction Control
ARCHITECT: Fanning/Howey Proj. 95067
GENERAL CONTR: Gough, Inc. Job #435
SUBMITTED BY: Gough
SECTION # 3400 SUBMITTAL # 1
Reviewed by Gough, Inc. to be in compliance with contract documents. This does not release the supplier from responsibility for quantities, dimensions, performance or other requirements of the contract documents.
SIGNATURE: [Signature] DATE: 2-9-98

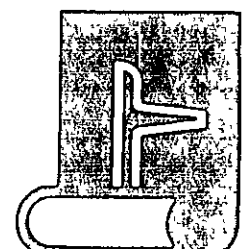

PROJECT FOR
AMERICAN PRECAST CONCRETE
PREPARED BY
PRECAST CONCRETE SYSTEMS, INC.
SUBSIDIARY OF AMERICAN PRECAST CONCRETE
1030 S. KITLEY AVE
INDIANAPOLIS, INDIANA 46203

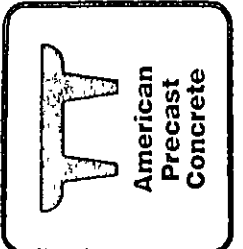

AMERICAN
Precast
Concrete

REVISIONS		REVISIONS		REVISIONS	
NO.	DATE	NO.	DATE	NO.	DATE

ARCHITECT: FANNING HOWEY ASSOC. INC.
CONTRACTOR: GOUGH INC.
DRAWN BY: [Signature]
CHECKED BY: [Signature]
DATE: 2-3-98

CHESTERTON HIGH SCHOOL
STADIUM
CHESTERTON, IN

JOB NO. 1278-10
SHEET D1
OF SHEETS