




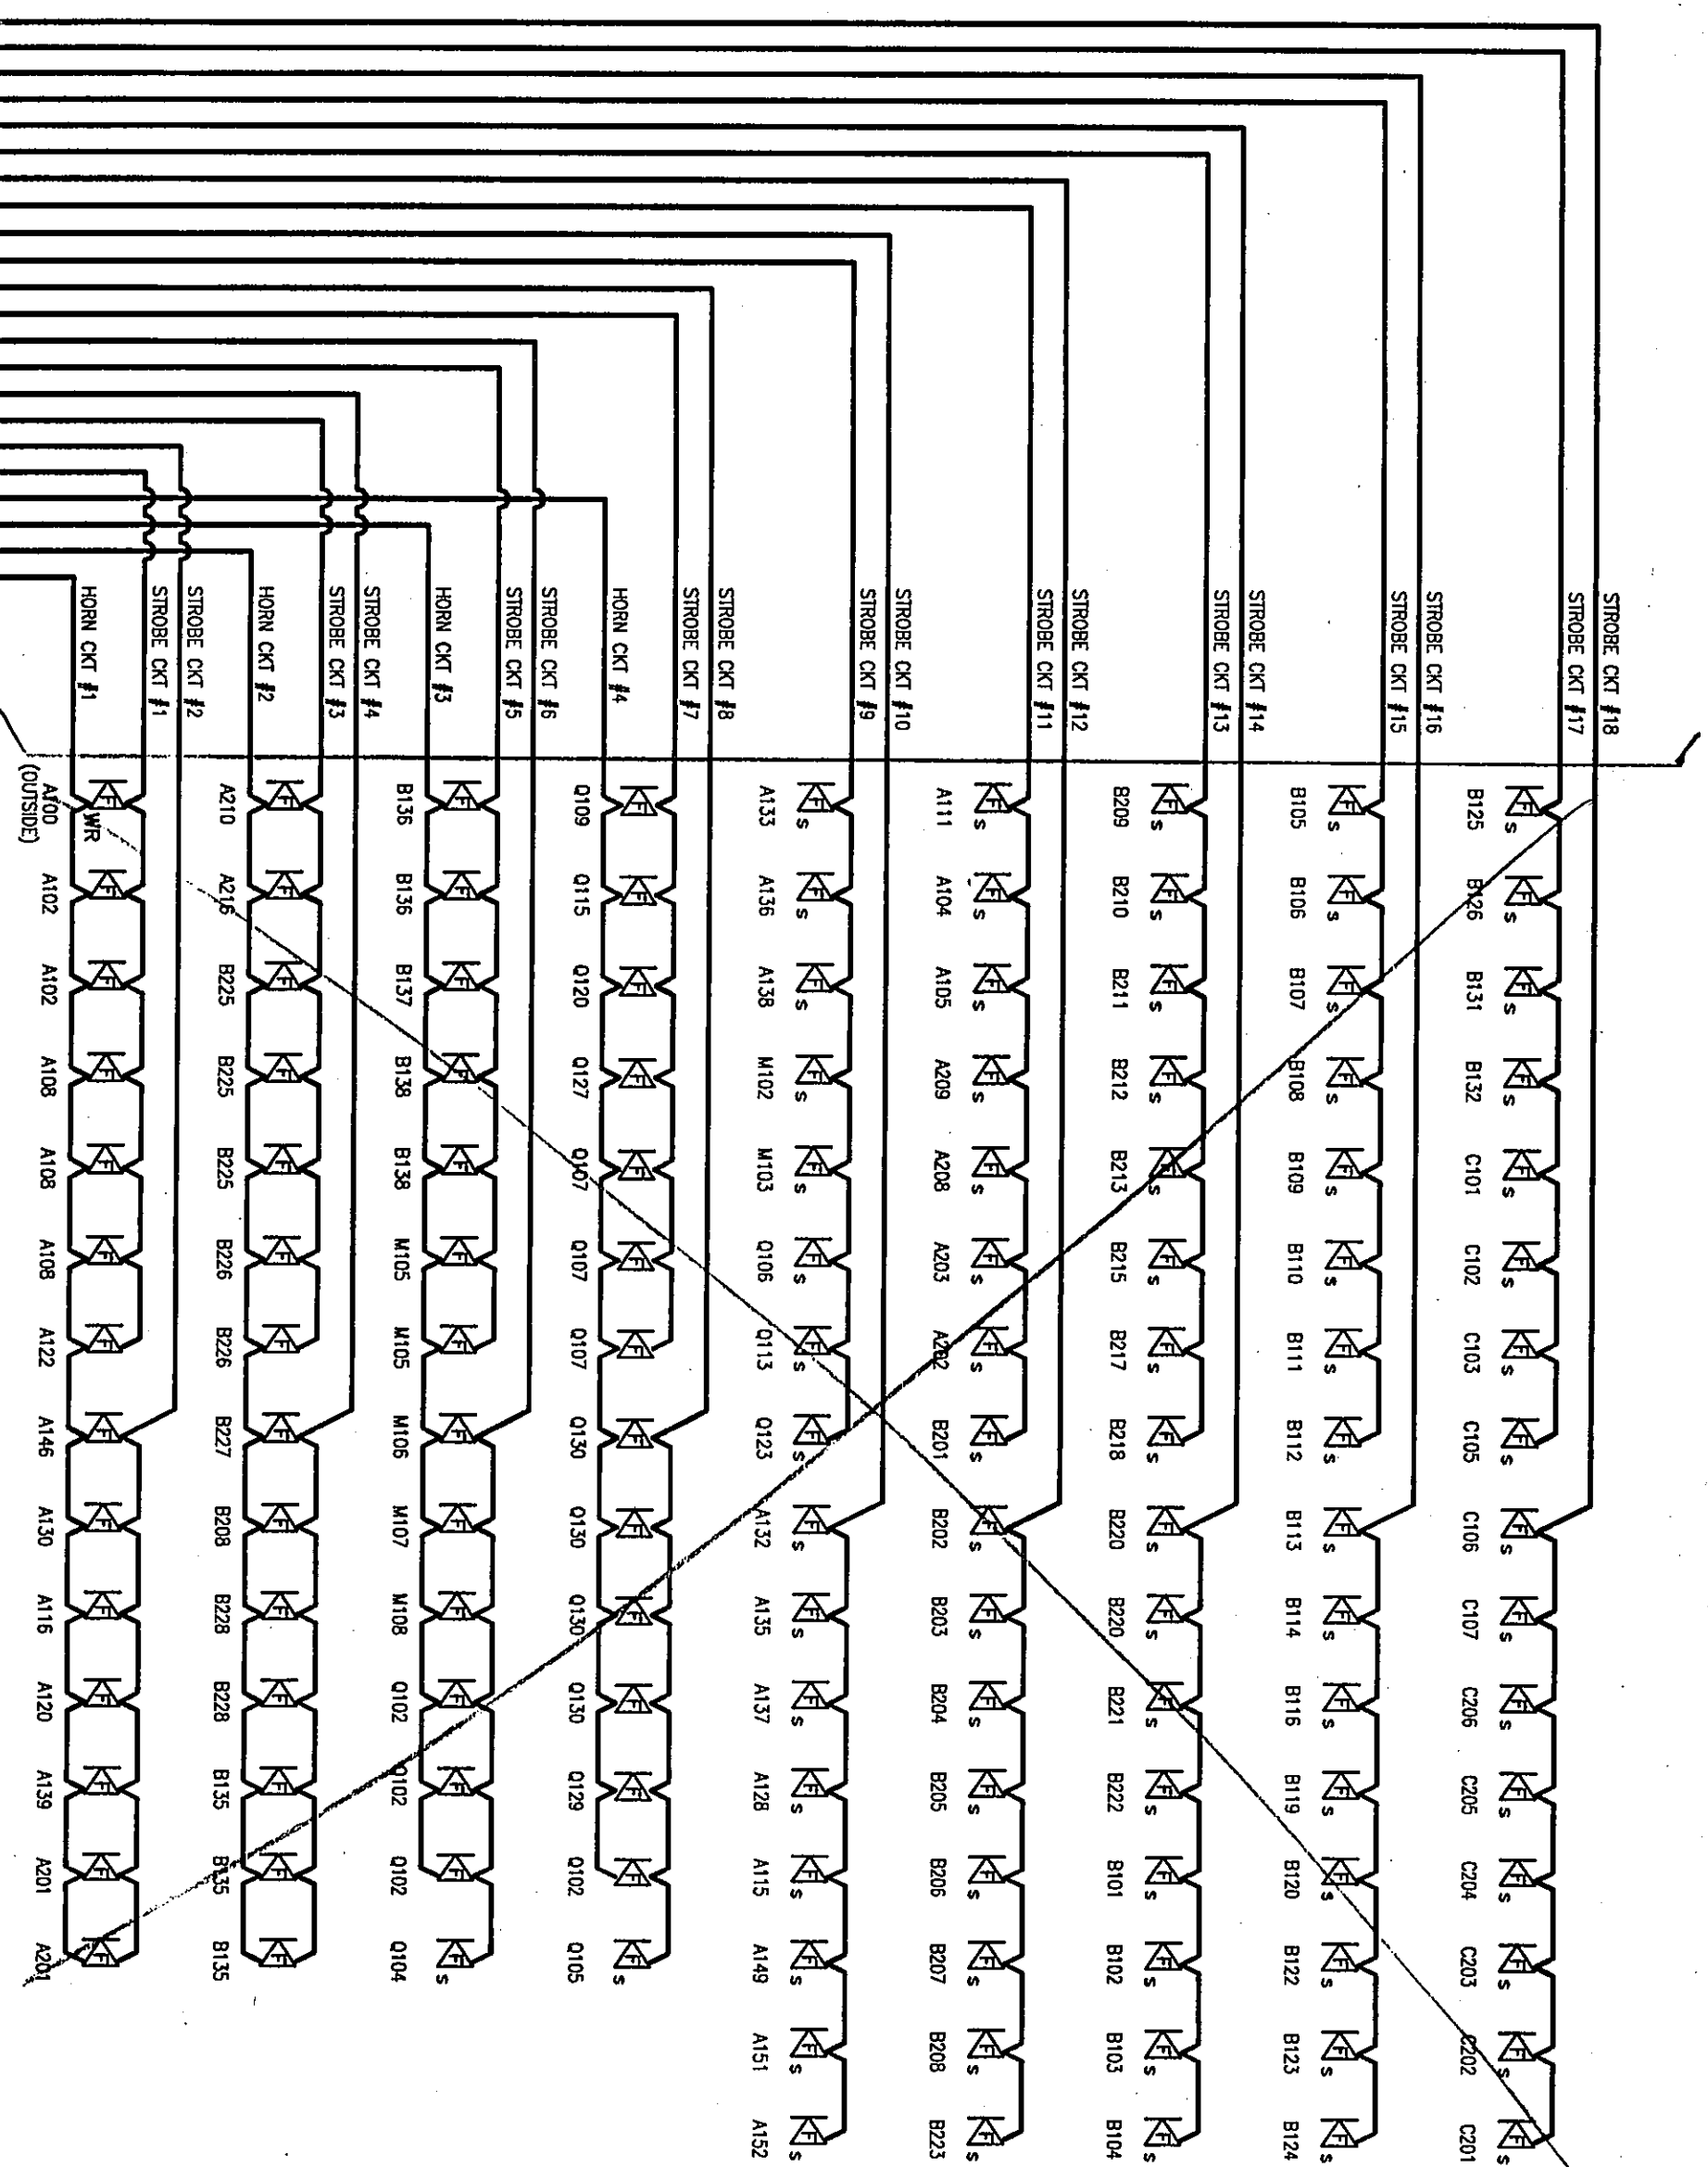


STROBE CIR #	1	2	3	4	5	6	7	8	9	10	11	12	13	14	15	16
NO. OF DEVICES	14	14	14	14	14	14	14	14	14	14	14	14	14	14	14	14
TOTAL CURRENT DRAW	0.272A	0.272A	0.272A	0.272A	0.272A	0.272A	0.272A	0.272A	0.272A	0.272A	0.272A	0.272A	0.272A	0.272A	0.272A	0.272A
ADDITIONAL DEVICES POSSIBLE	18 HORNS	18 HORNS	18 HORNS	18 HORNS	18 HORNS	18 HORNS	18 HORNS	18 HORNS	18 HORNS	18 HORNS	18 HORNS	18 HORNS	18 HORNS	18 HORNS	18 HORNS	18 HORNS

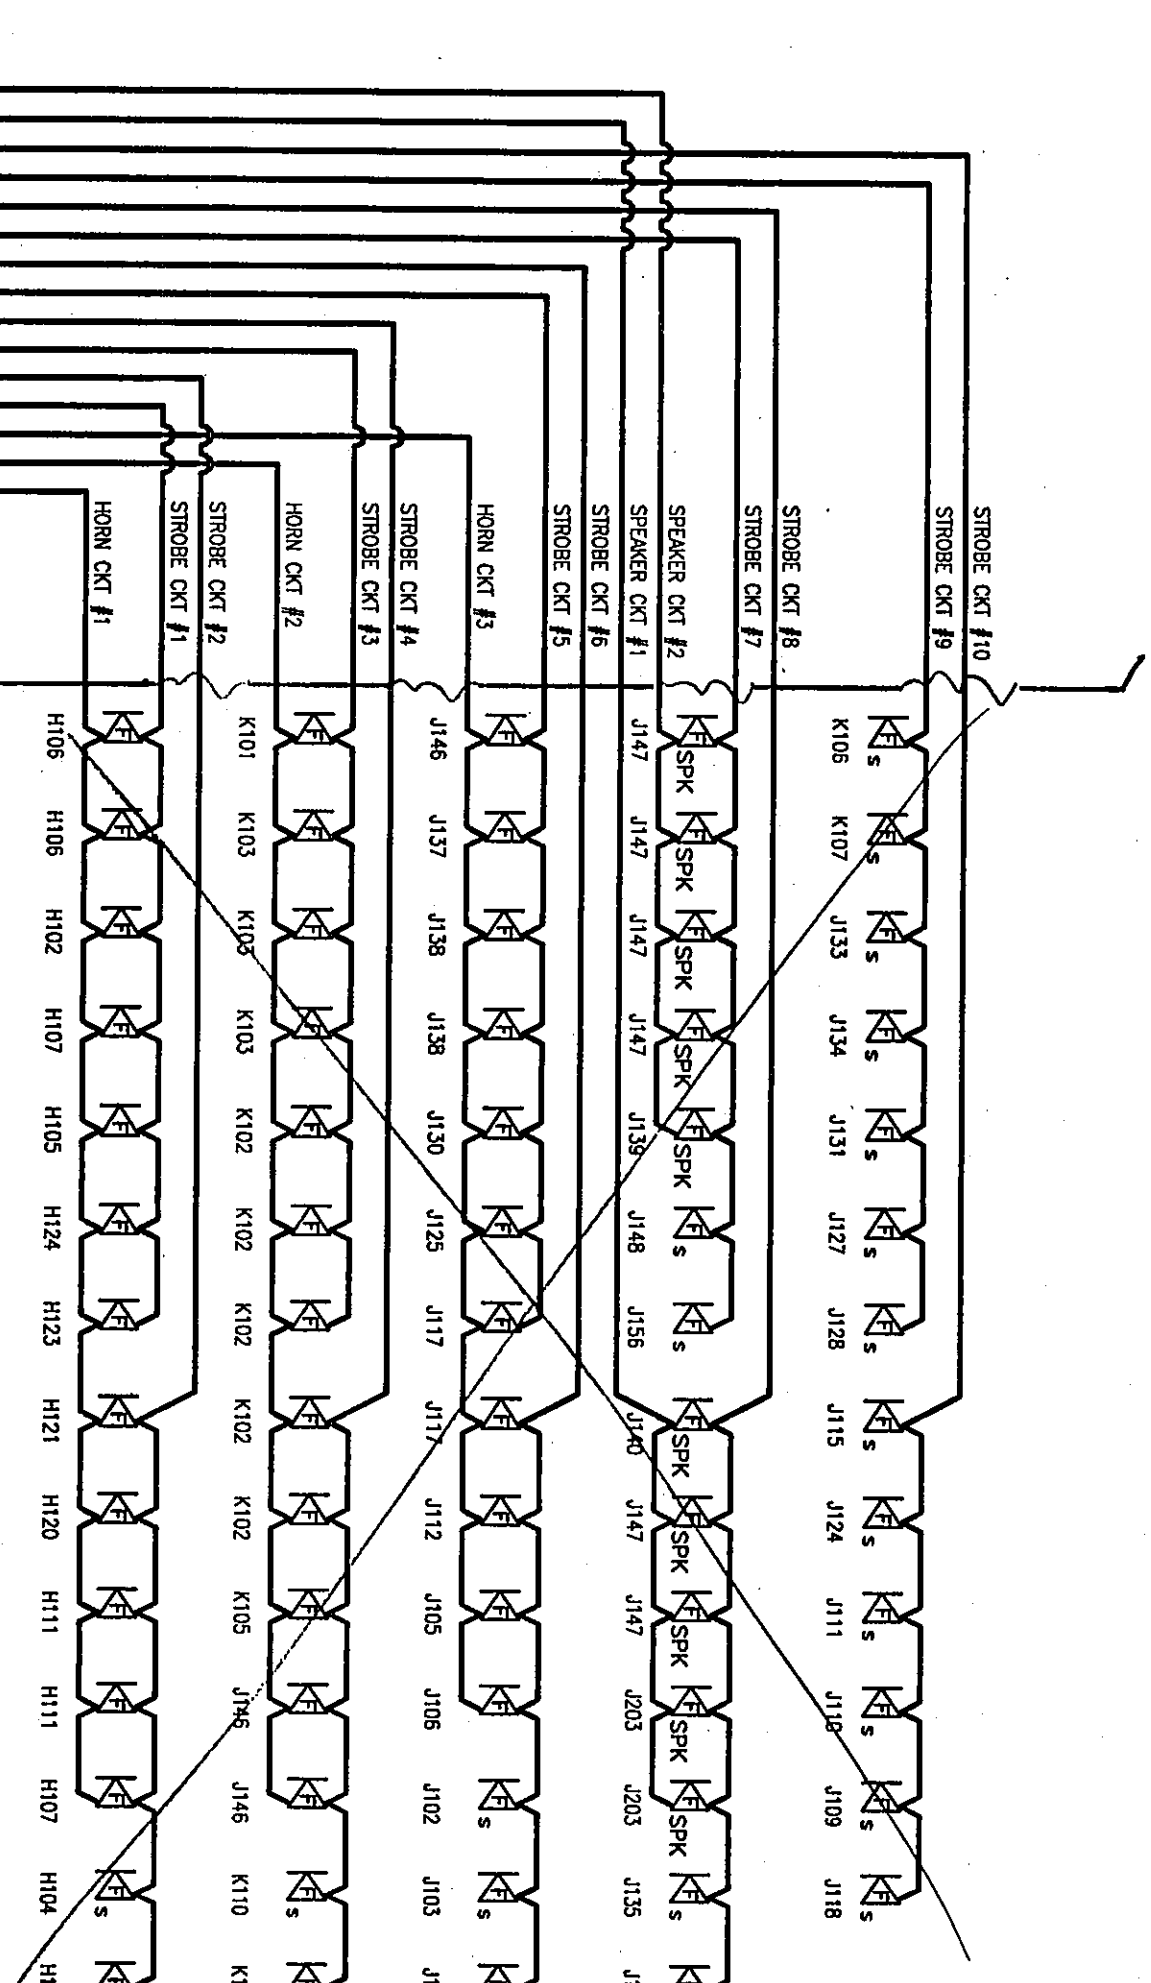

STROBE CIR #	1	2	3	4	5	6	7	8	9	10	11	12	13	14	15	16
NO. OF DEVICES	14	14	14	14	14	14	14	14	14	14	14	14	14	14	14	14
TOTAL CURRENT DRAW	0.272A	0.272A	0.272A	0.272A	0.272A	0.272A	0.272A	0.272A	0.272A	0.272A	0.272A	0.272A	0.272A	0.272A	0.272A	0.272A
ADDITIONAL DEVICES POSSIBLE	18 HORNS	18 HORNS	18 HORNS	18 HORNS	18 HORNS	18 HORNS	18 HORNS	18 HORNS	18 HORNS	18 HORNS	18 HORNS	18 HORNS	18 HORNS	18 HORNS	18 HORNS	18 HORNS

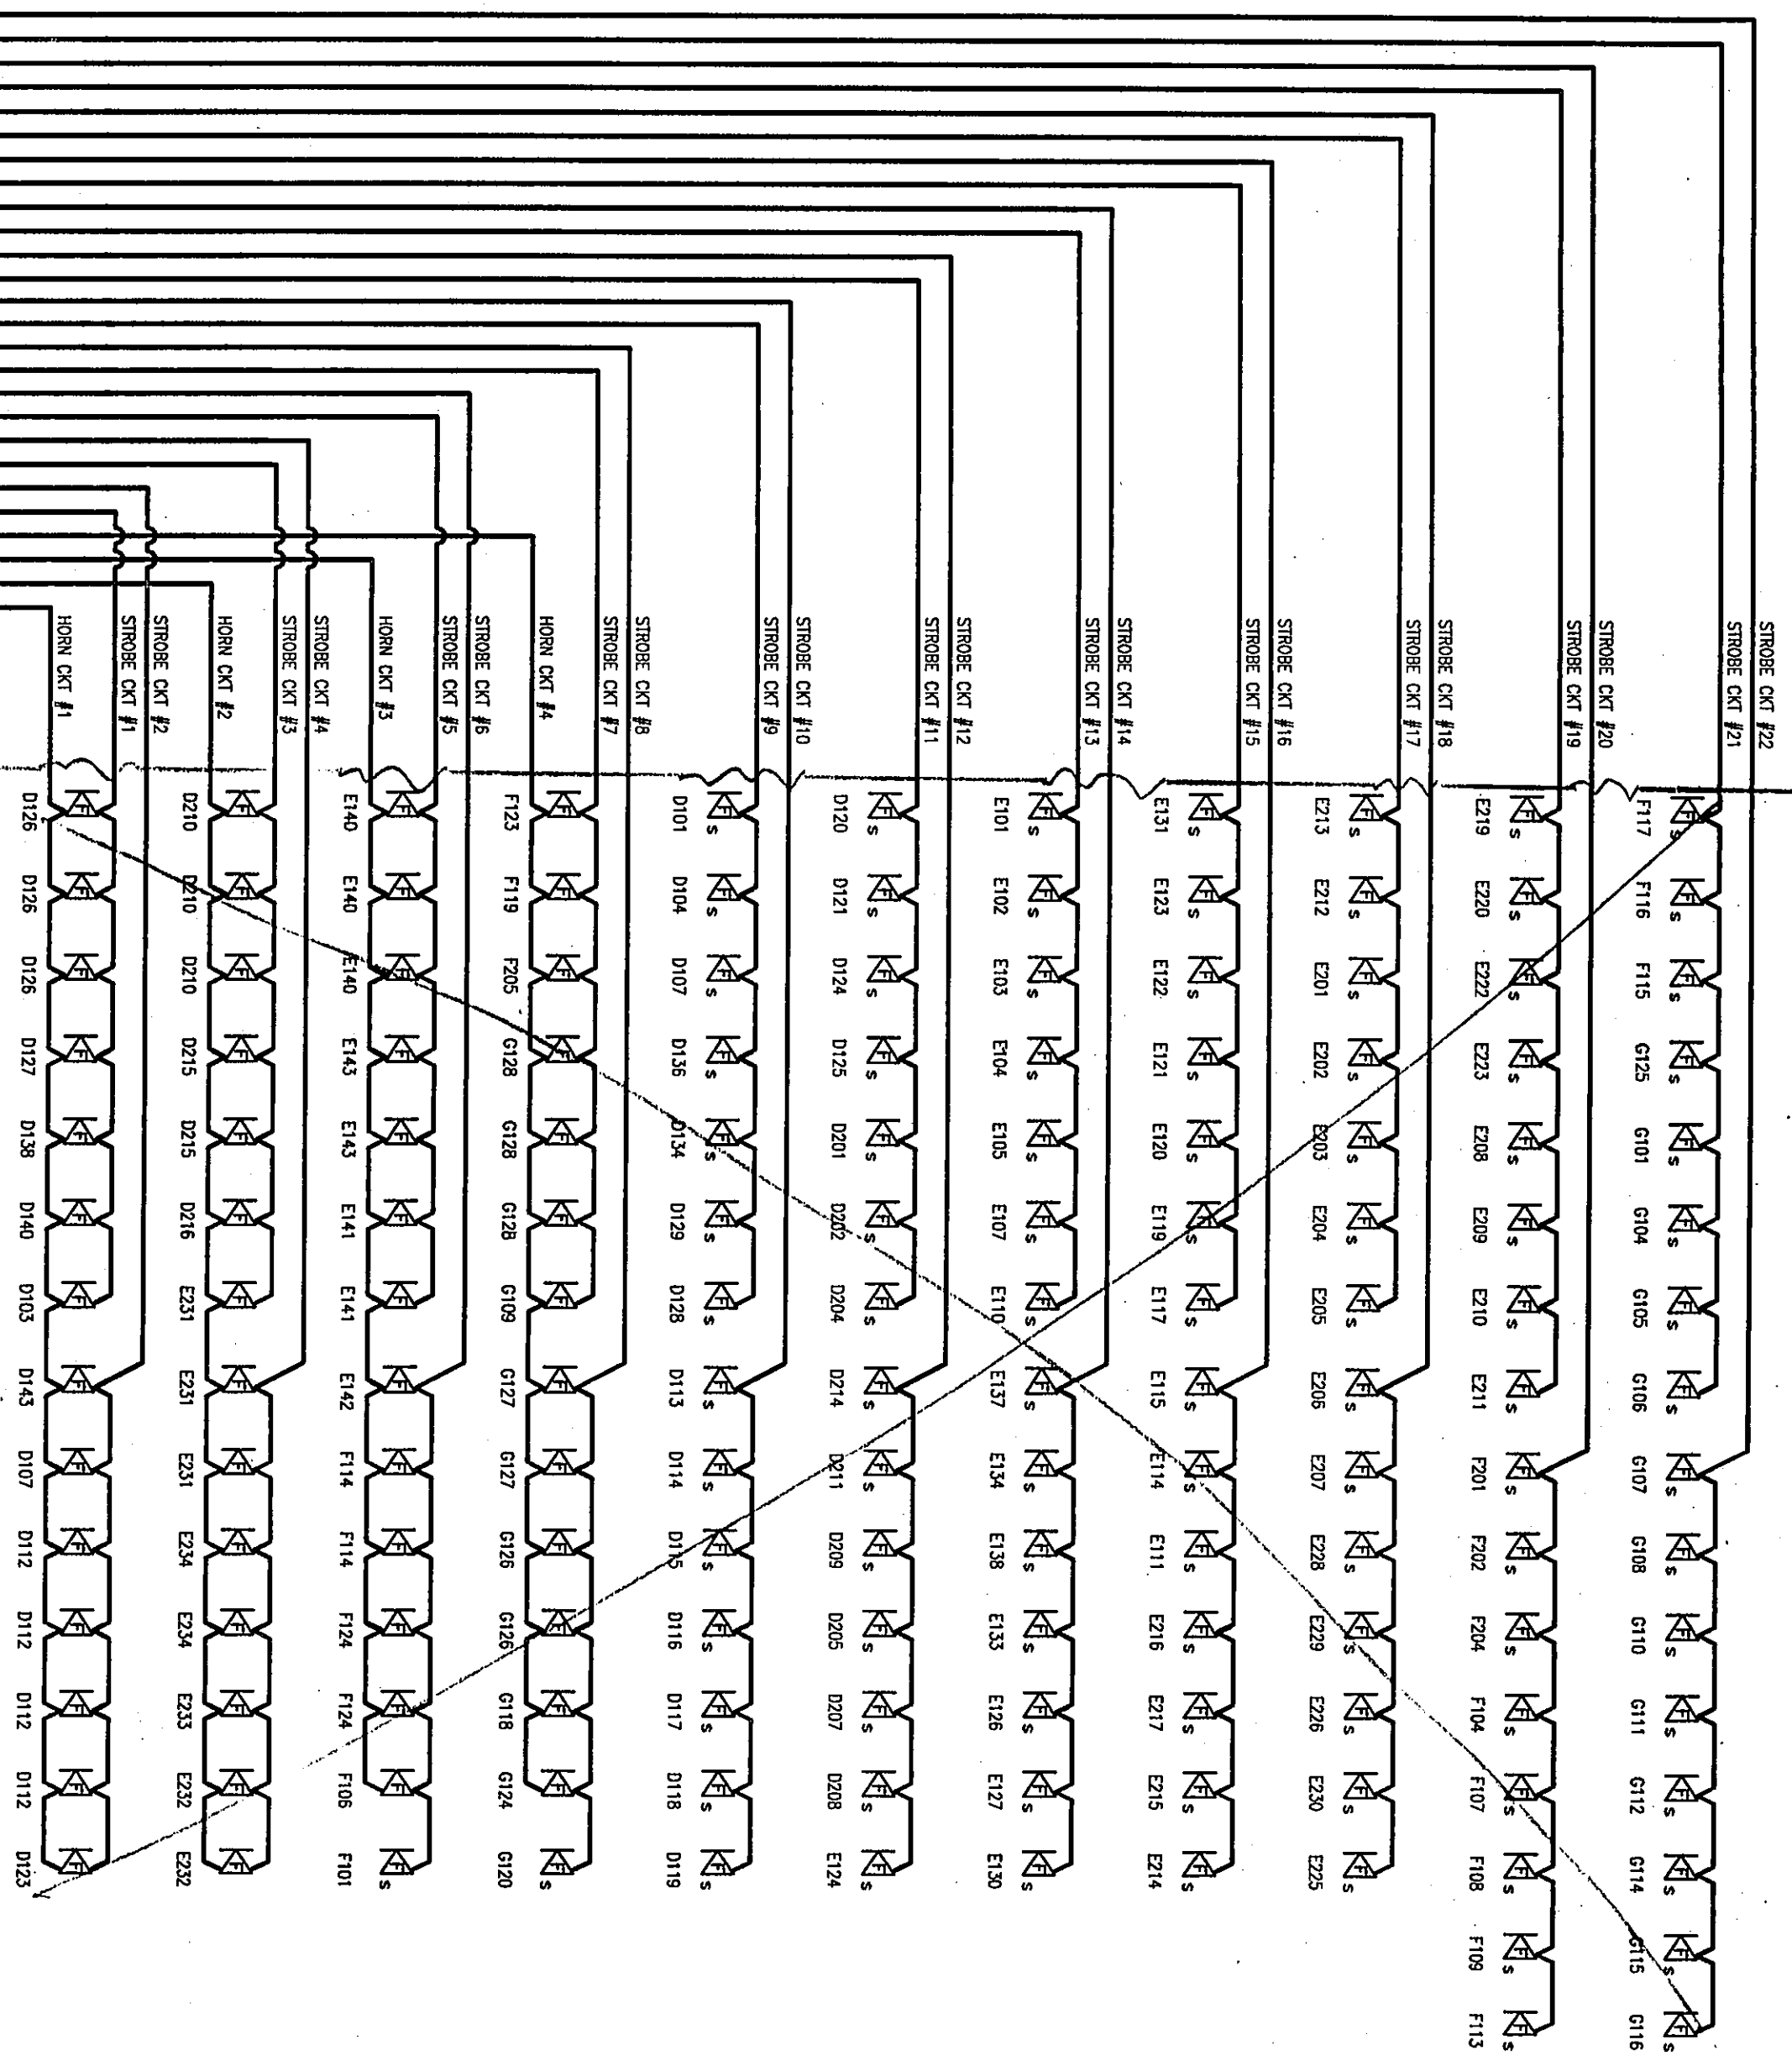

STROBE CIR #	1	2	3	4	5	6	7	8	9	10	11	12	13	14	15	16	17	18	19	20	21	22
NO. OF DEVICES	14	14	14	14	14	14	14	14	14	14	14	14	14	14	14	14	14	14	14	14	14	14
TOTAL CURRENT DRAW	0.272A	0.272A	0.272A	0.272A	0.272A	0.272A	0.272A	0.272A	0.272A	0.272A	0.272A	0.272A	0.272A	0.272A	0.272A	0.272A	0.272A	0.272A	0.272A	0.272A	0.272A	0.272A
ADDITIONAL DEVICES POSSIBLE	18 HORNS	18 HORNS	18 HORNS	18 HORNS	18 HORNS	18 HORNS	18 HORNS	18 HORNS	18 HORNS	18 HORNS	18 HORNS	18 HORNS	18 HORNS	18 HORNS	18 HORNS	18 HORNS	18 HORNS	18 HORNS	18 HORNS	18 HORNS	18 HORNS	18 HORNS

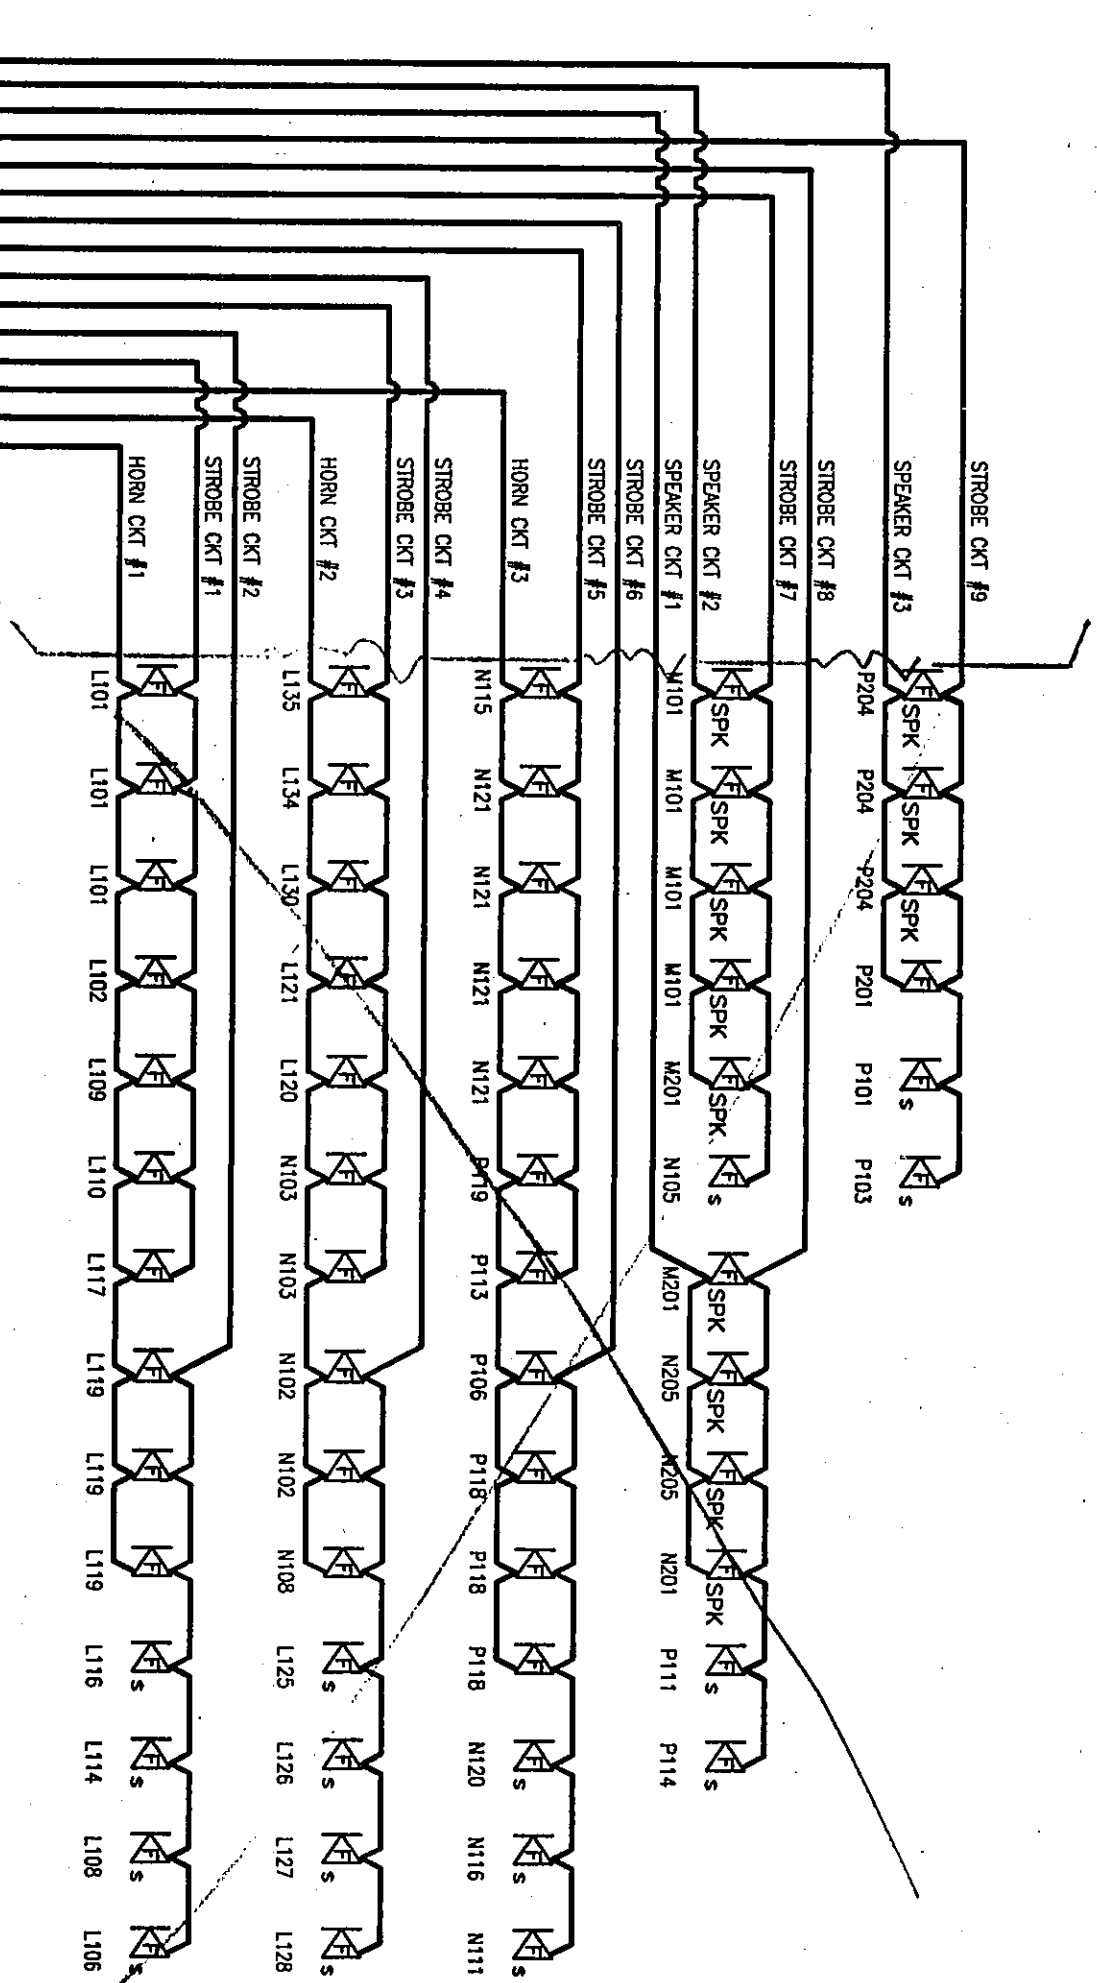

STROBE CIR #	1	2	3	4	5	6	7	8	9	10	11	12	13	14	15	16
NO. OF DEVICES	14	14	14	14	14	14	14	14	14	14	14	14	14	14	14	14
TOTAL CURRENT DRAW	0.272A	0.272A	0.272A	0.272A	0.272A	0.272A	0.272A	0.272A	0.272A	0.272A	0.272A	0.272A	0.272A	0.272A	0.272A	0.272A
ADDITIONAL DEVICES POSSIBLE	18 HORNS	18 HORNS	18 HORNS	18 HORNS	18 HORNS	18 HORNS	18 HORNS	18 HORNS	18 HORNS	18 HORNS	18 HORNS	18 HORNS	18 HORNS	18 HORNS	18 HORNS	18 HORNS

REFERENCE DRAWINGS

DWG. NO.

7270326

DEVICE DESCRIPTION

2125 S. 11TH STREET
CHESTERION, INDIANA 46385

DATE

7/16/98

BY

TE. POPE

REVISIONS

0 11/11/98 ILL. ISSUED FOR CONSTRUCTION

1 7/16/98 ILL. ADDED NOTIFICATION APPLIANCE CIRCUIT LOADING TABLES

