

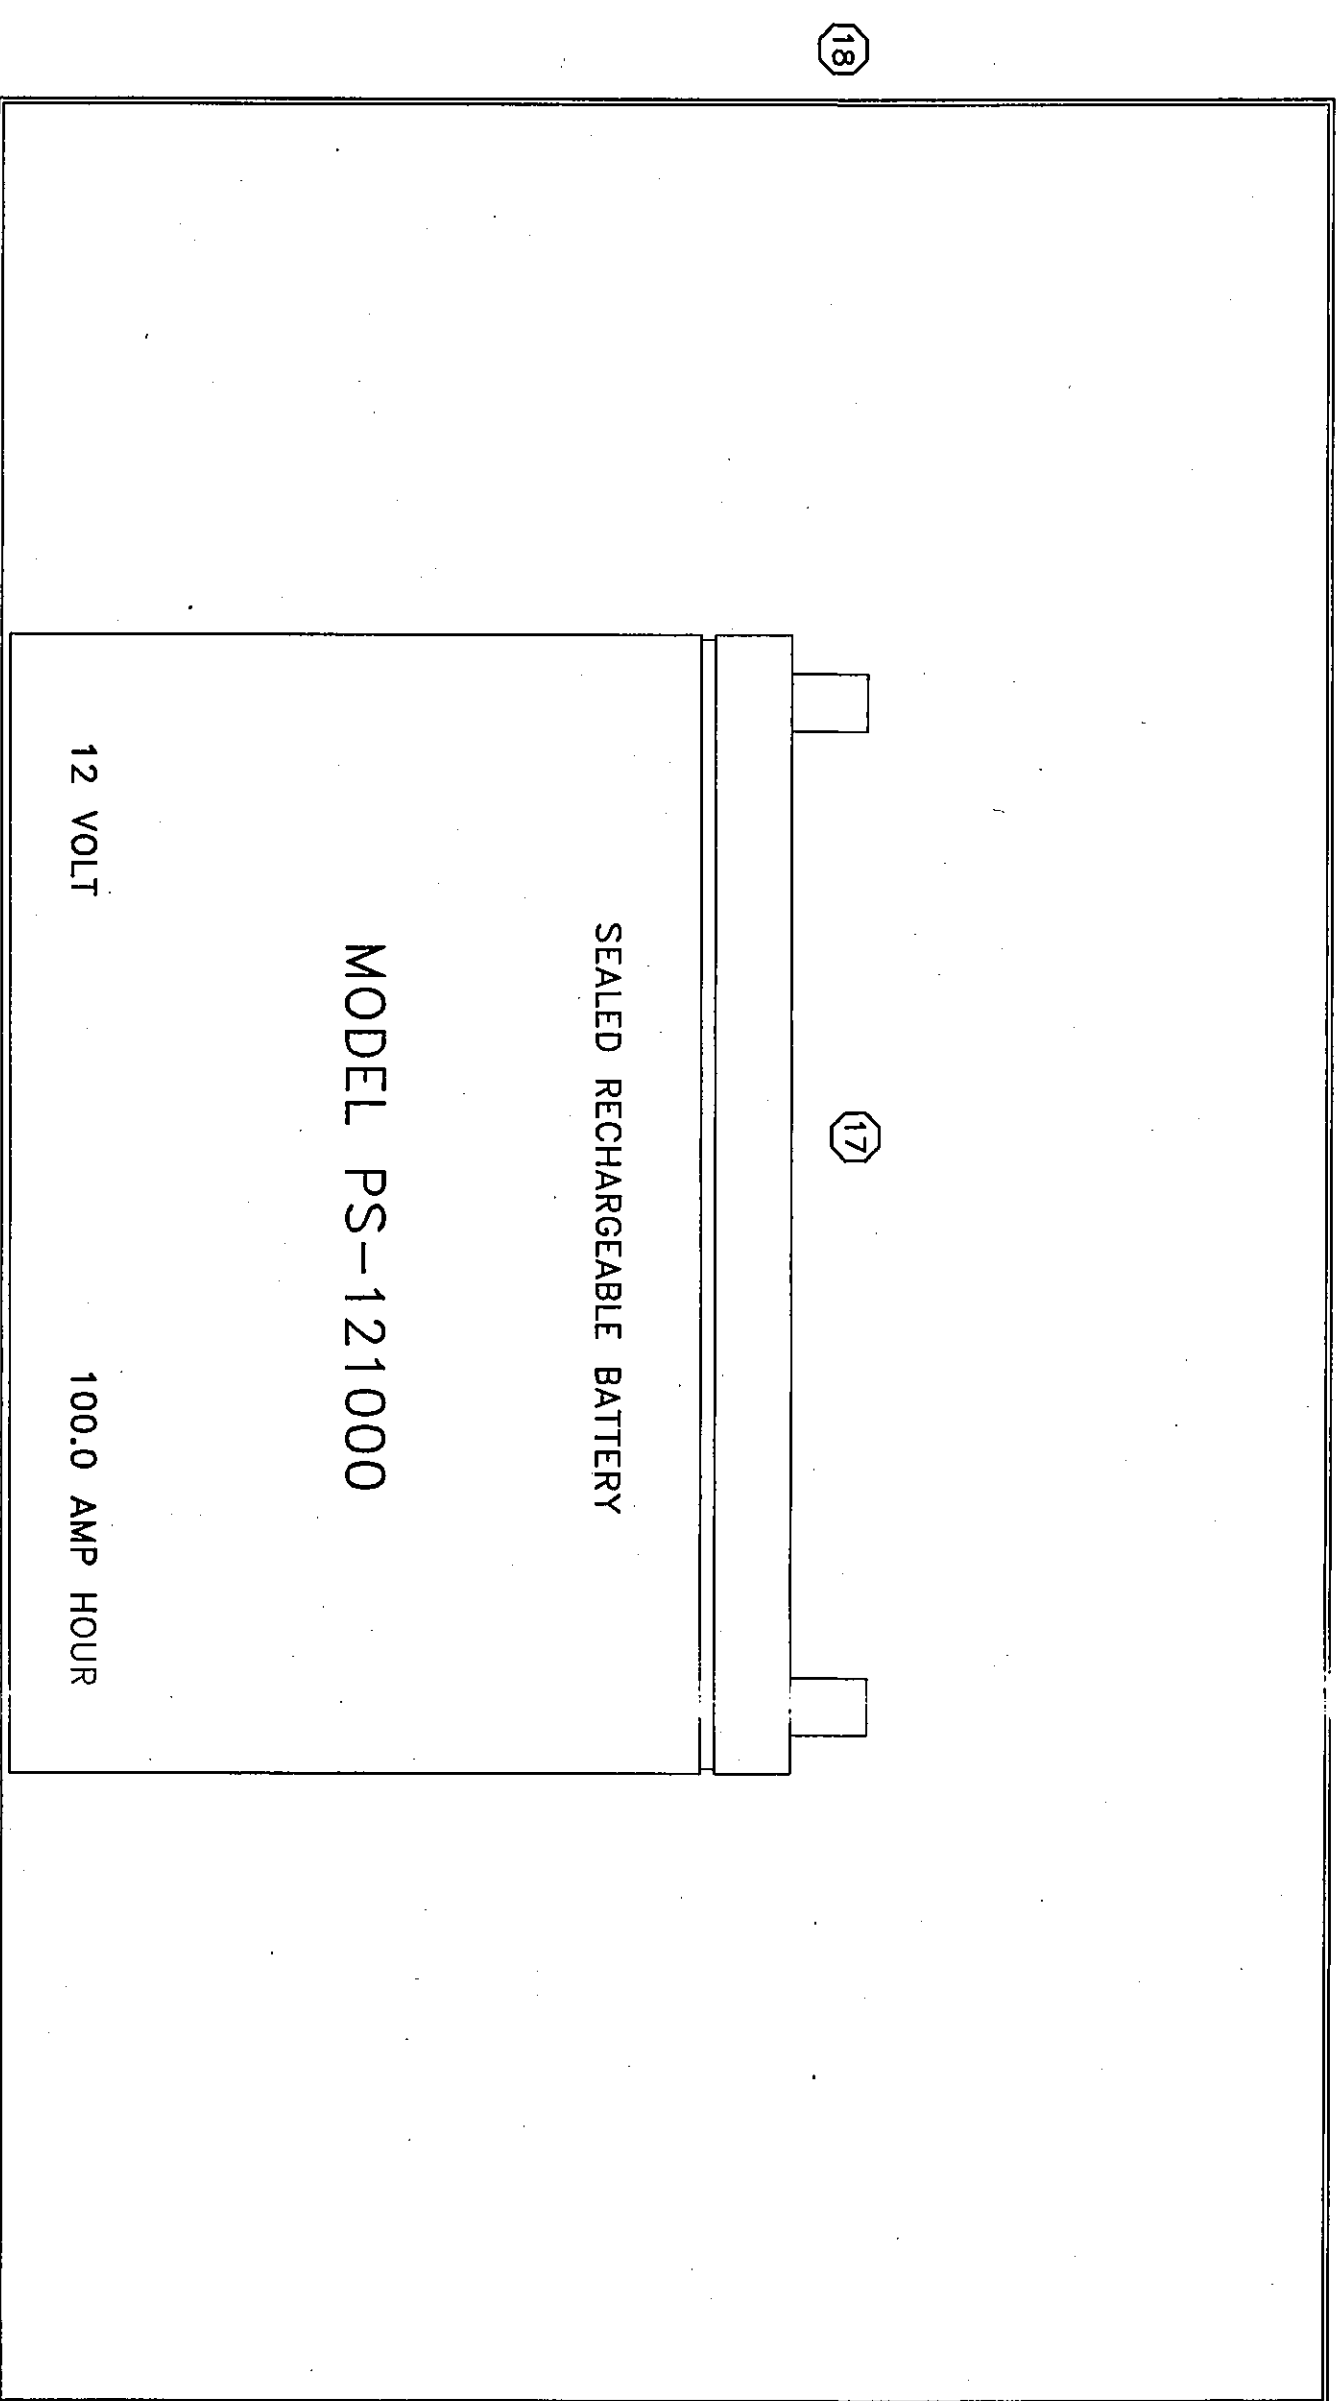


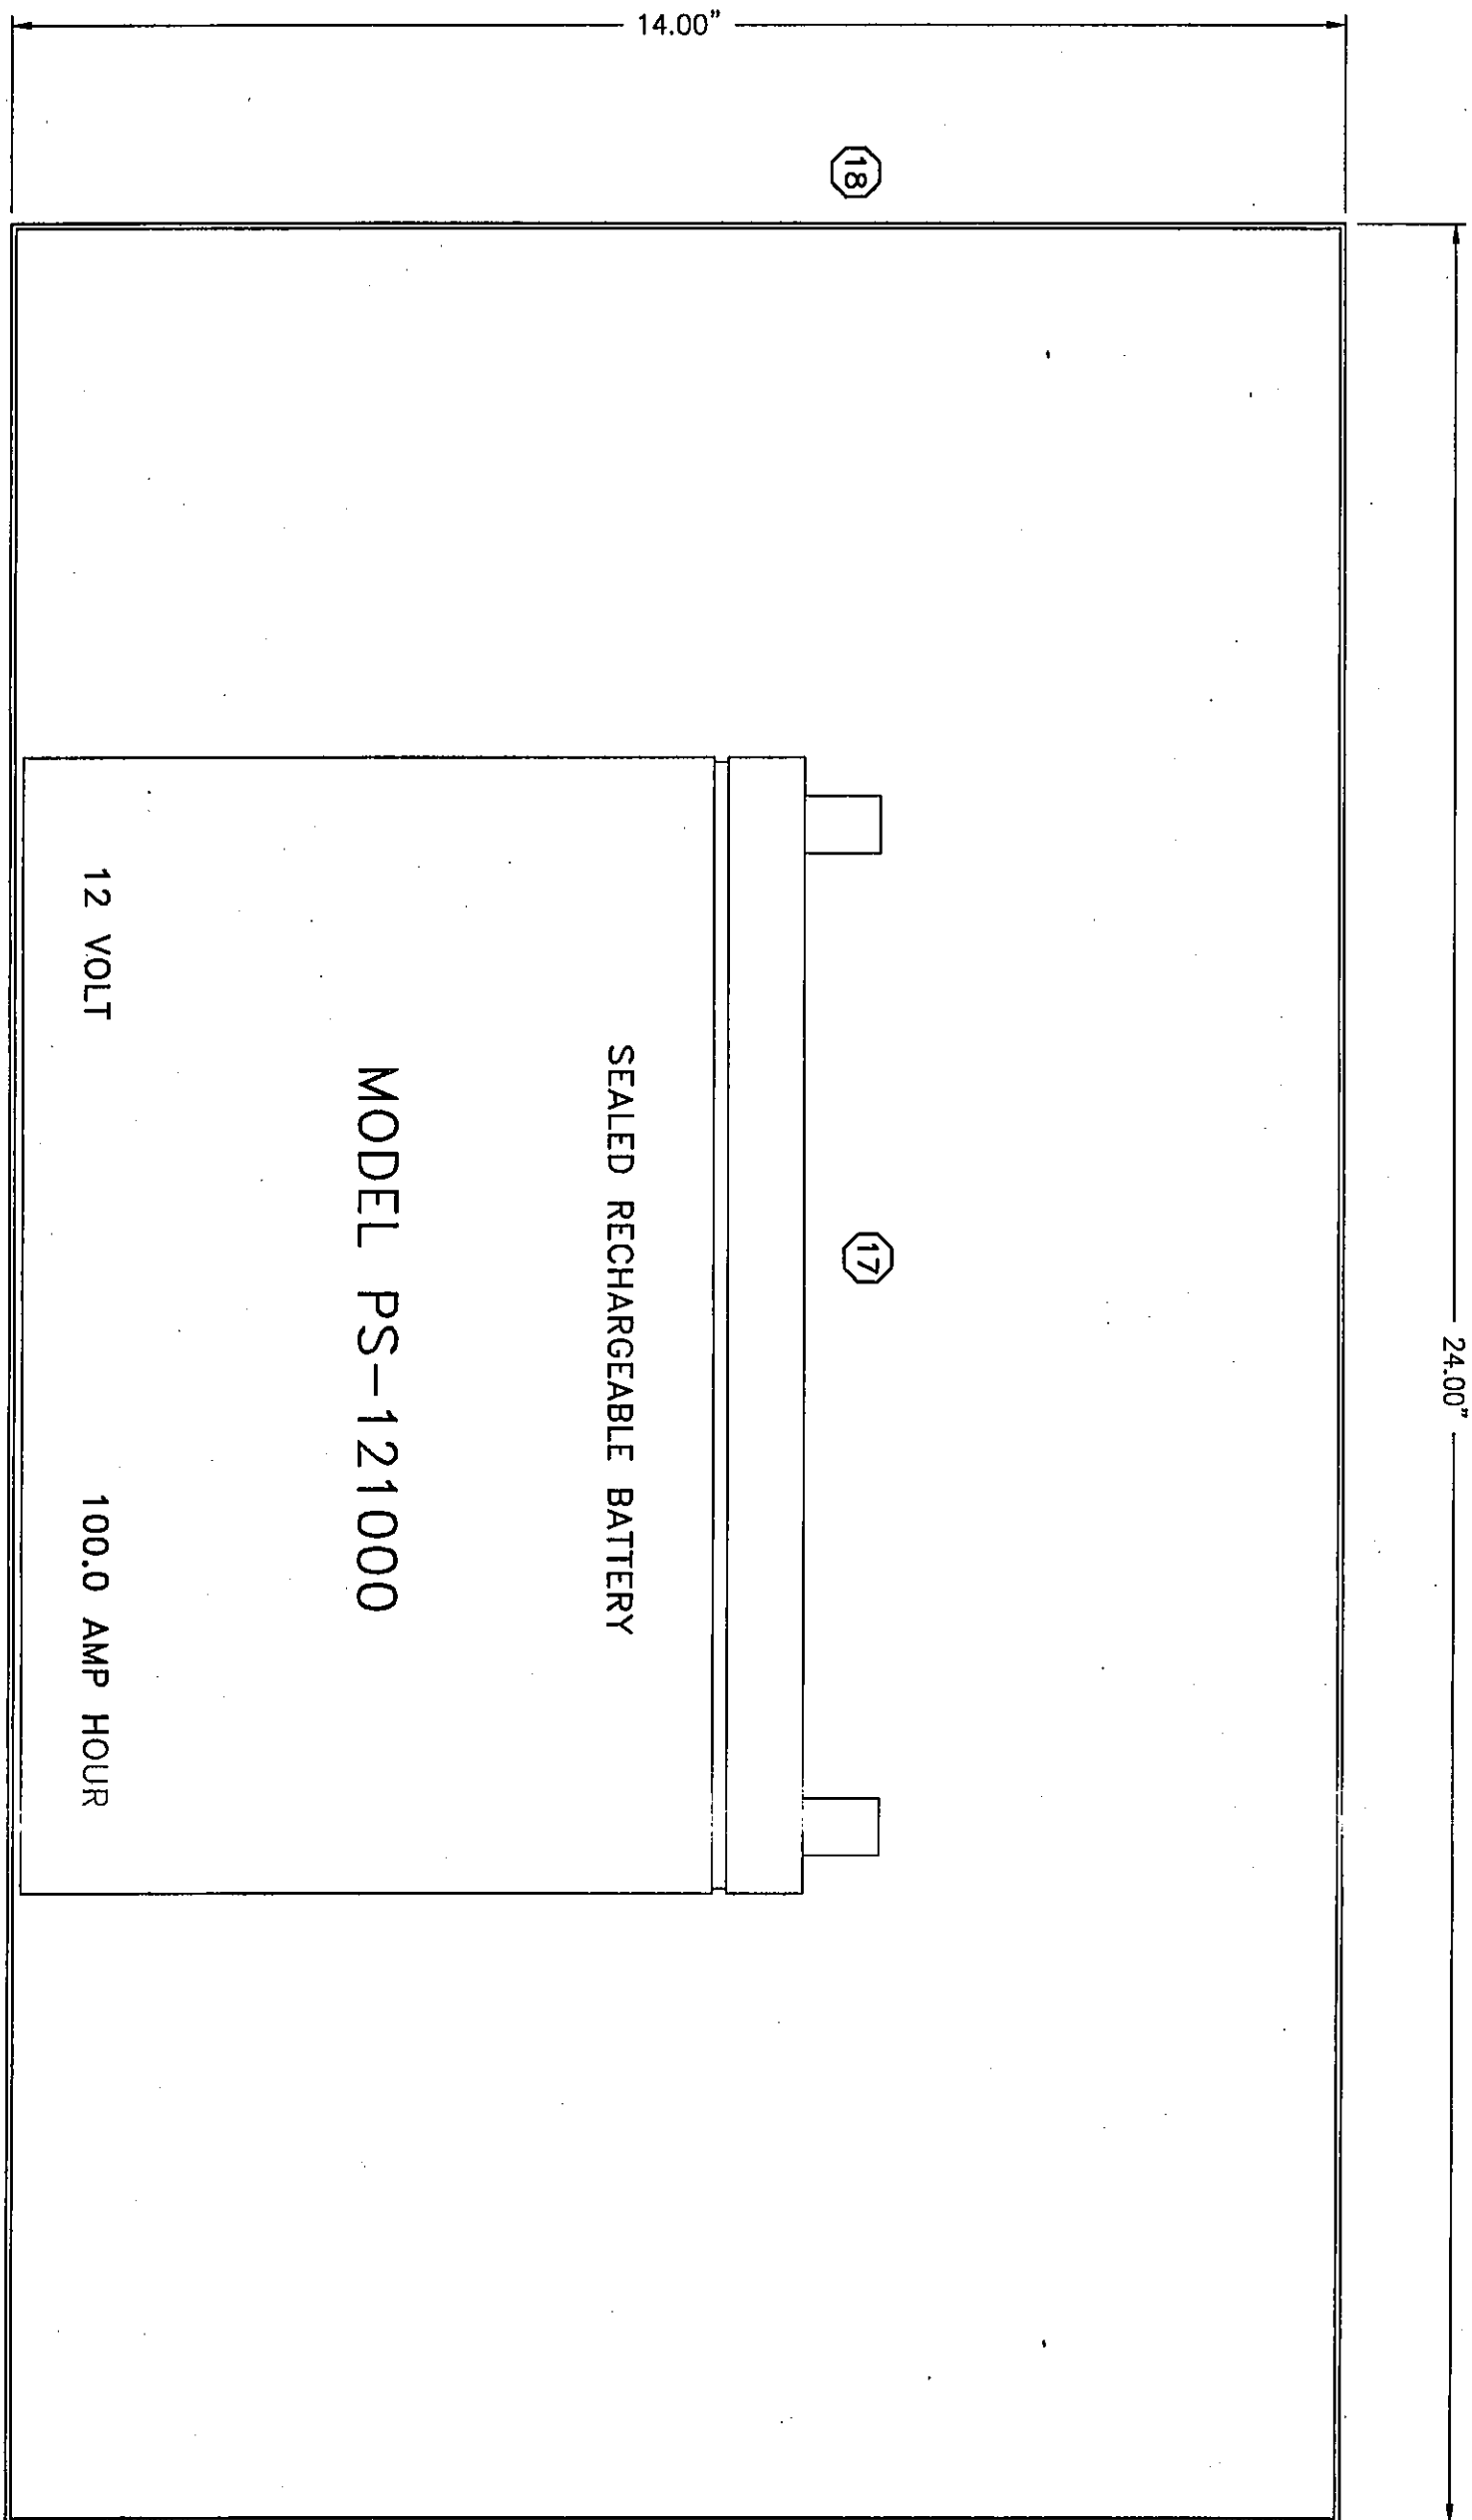

INTERIOR PANEL LAYOUT

FIRE PROTECTION PANEL-BILL OF MATERIAL			
ITEM	PART NO.	QUAN.	DESCRIPTION
1	CPU-2020	1	NOTIFIER CENTRAL PROCESSING UNIT FOR AM2020
2	LIB-400	2	NOTIFIER LOOP INTERFACE BOARD
3	SIB-2048A	1	NOTIFIER SERIAL INTERFACE BOARD
4	AMG-1	1	NOTIFIER AUDIO MESSAGE GENERATOR
5	XRP-1	1	NOTIFIER TRANSPONDER PROCESSOR MODULE
6	XPC-8	4	NOTIFIER TRANSPONDER CONTROL MODULE
7	MPS-24A	5	NOTIFIER AUXILIARY POWER SUPPLY
8	ICA-4L	1	NOTIFIER MAIN POWER SUPPLY/CHARGER
9	CHS-4L	1	NOTIFIER INTERCONNECT CHASSIS ASSEMBLY
10	CHS-4L	1	NOTIFIER MOUNTING CHASSIS, LOW
11	ACM-16AT	1	NOTIFIER ANNUNCIATOR CONTROL MODULE
12	ACM-16AT	1	NOTIFIER ANNUNCIATOR BLANK MODULE
13	FTT-7	1	NOTIFIER FIREFIGHTERS TELEPHONE
14	CAB-120	1	NOTIFIER CABINET, 4 ROW
15	CAB-120	1	NOTIFIER BATTERY CHARGER
16	BB-95	2	NOTIFIER BATTERY BOX
17	PS-121000	2	NOTIFIER BATTERY, 12V 100 AH
18	PS-121000	2	NOTIFIER ANNUNCIATOR DRESS PANEL
19	ADP-4	1	NOTIFIER

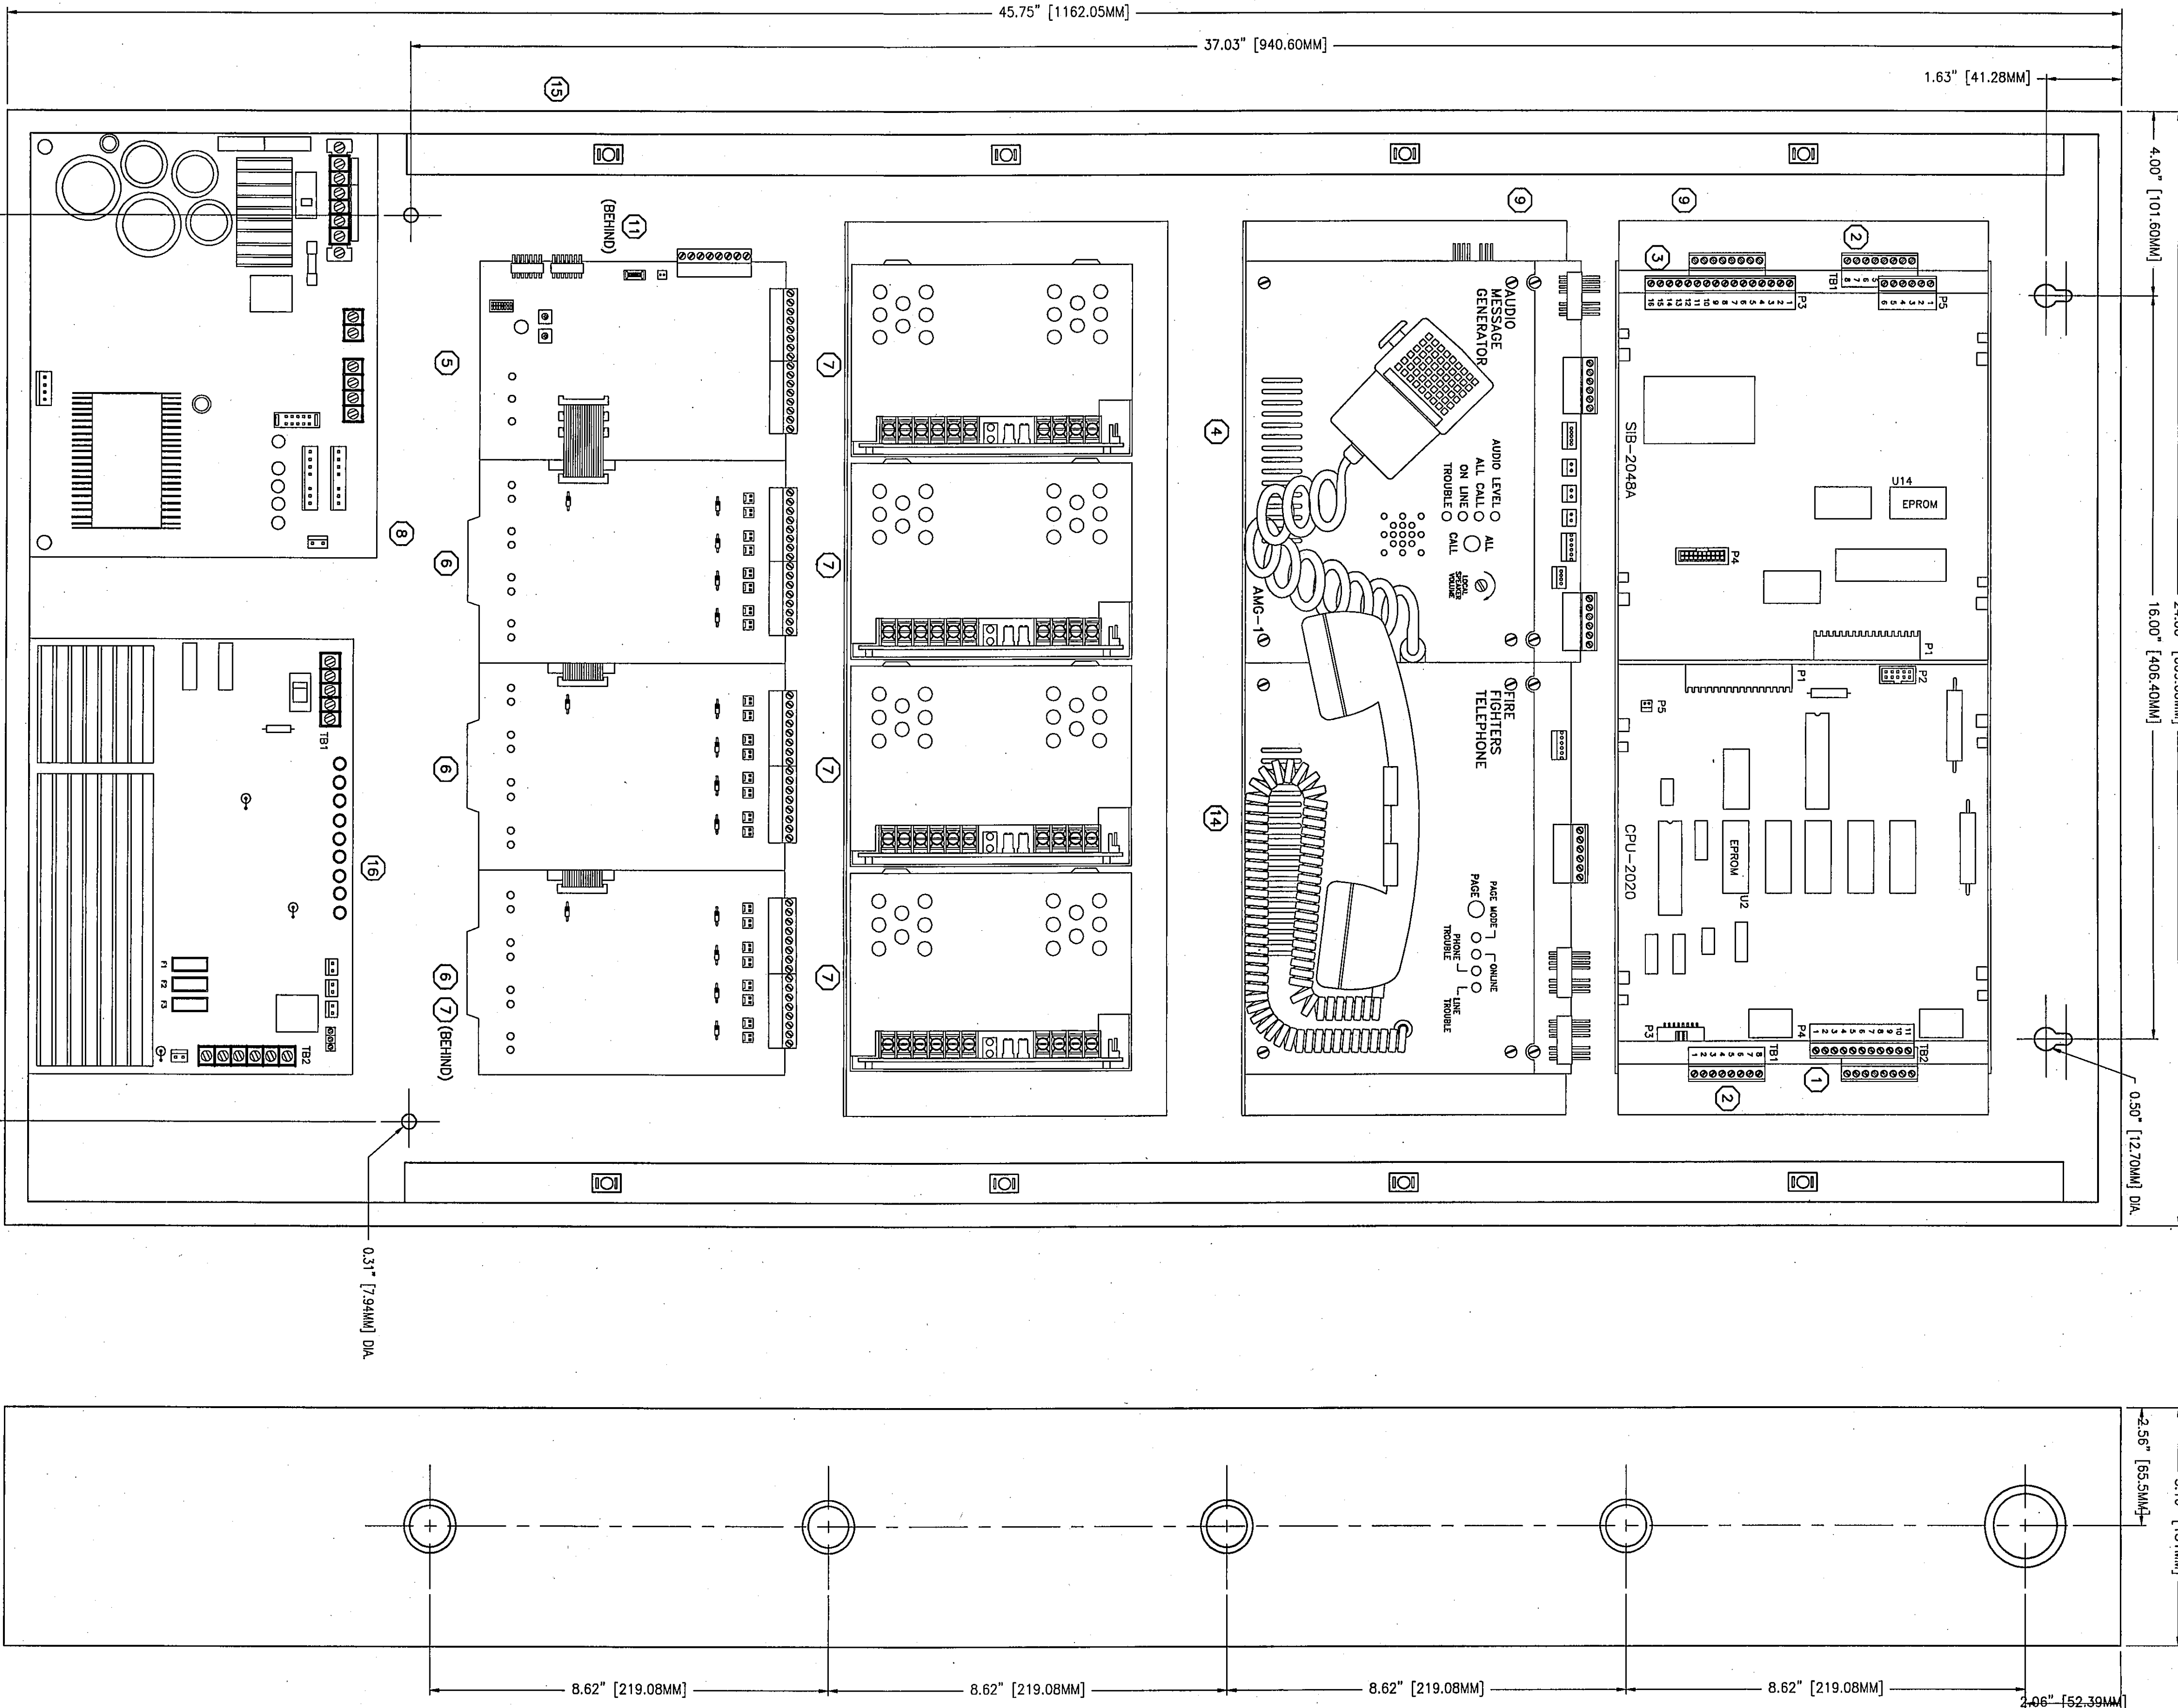

INTERIOR PANEL LAYOUT

RIGHT SIDE
LEFT SIDE - MIRROR IMAGE

REFERENCE DRAWINGS		REVISIONS	
DMC NO.	DESCRIPTION	NO.	DATE
72703E27	FIRE ALARM PANEL INTERCONNECTION DIAGRAM	1	7/16/98
McJANIE FIRE SYSTEMS		2	7/16/98
1055 W. JULET RD. • P.O. BOX 70 VALPARAISO, INDIANA 46385 (317)-462-6371		3	7/16/98
DRAWING NO.: 72703E27		4	7/16/98
SHEET NO.: 1 OF 2		5	7/16/98