



INTERCONNECTION DIAGRAM


XPR-1 (1)

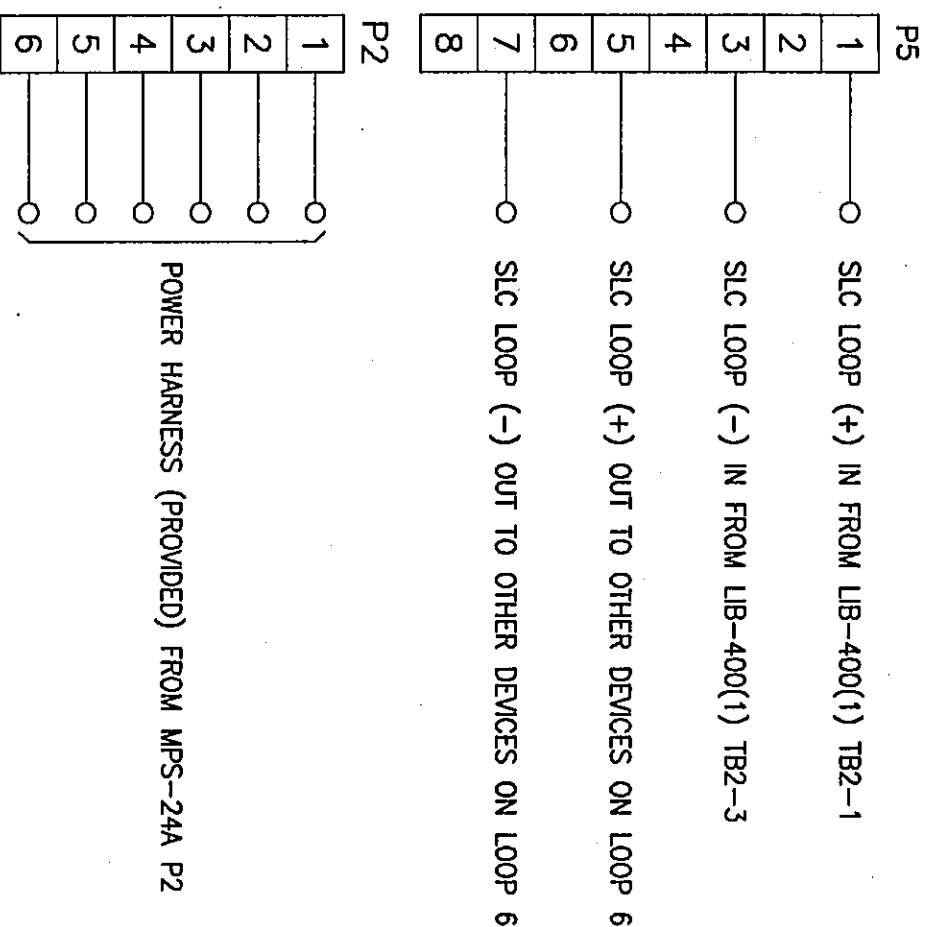


XPR-8 (1)

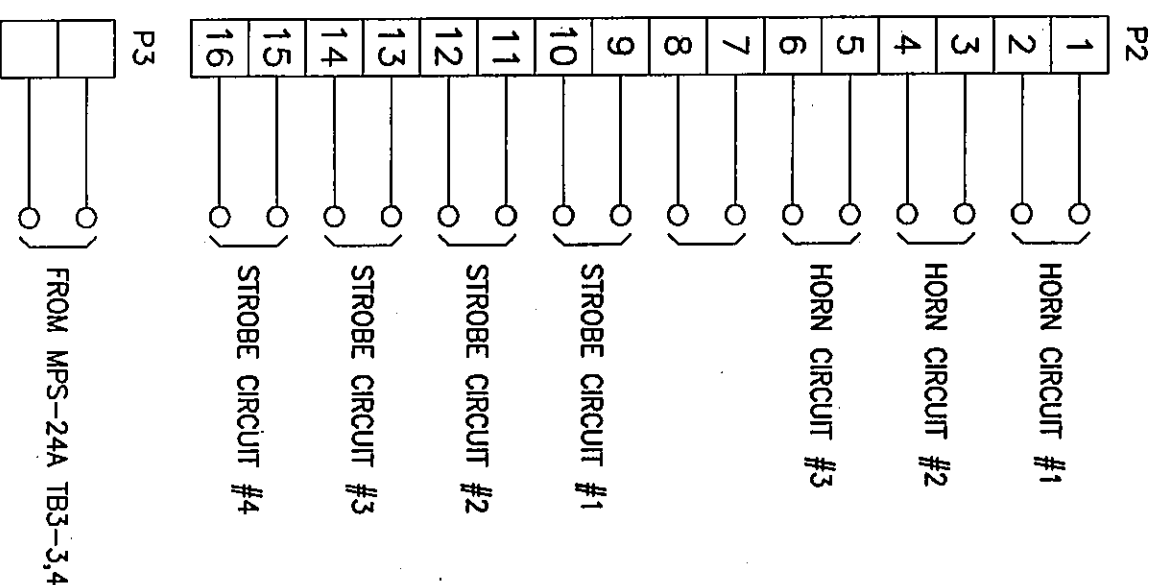


XPR-8 (2)

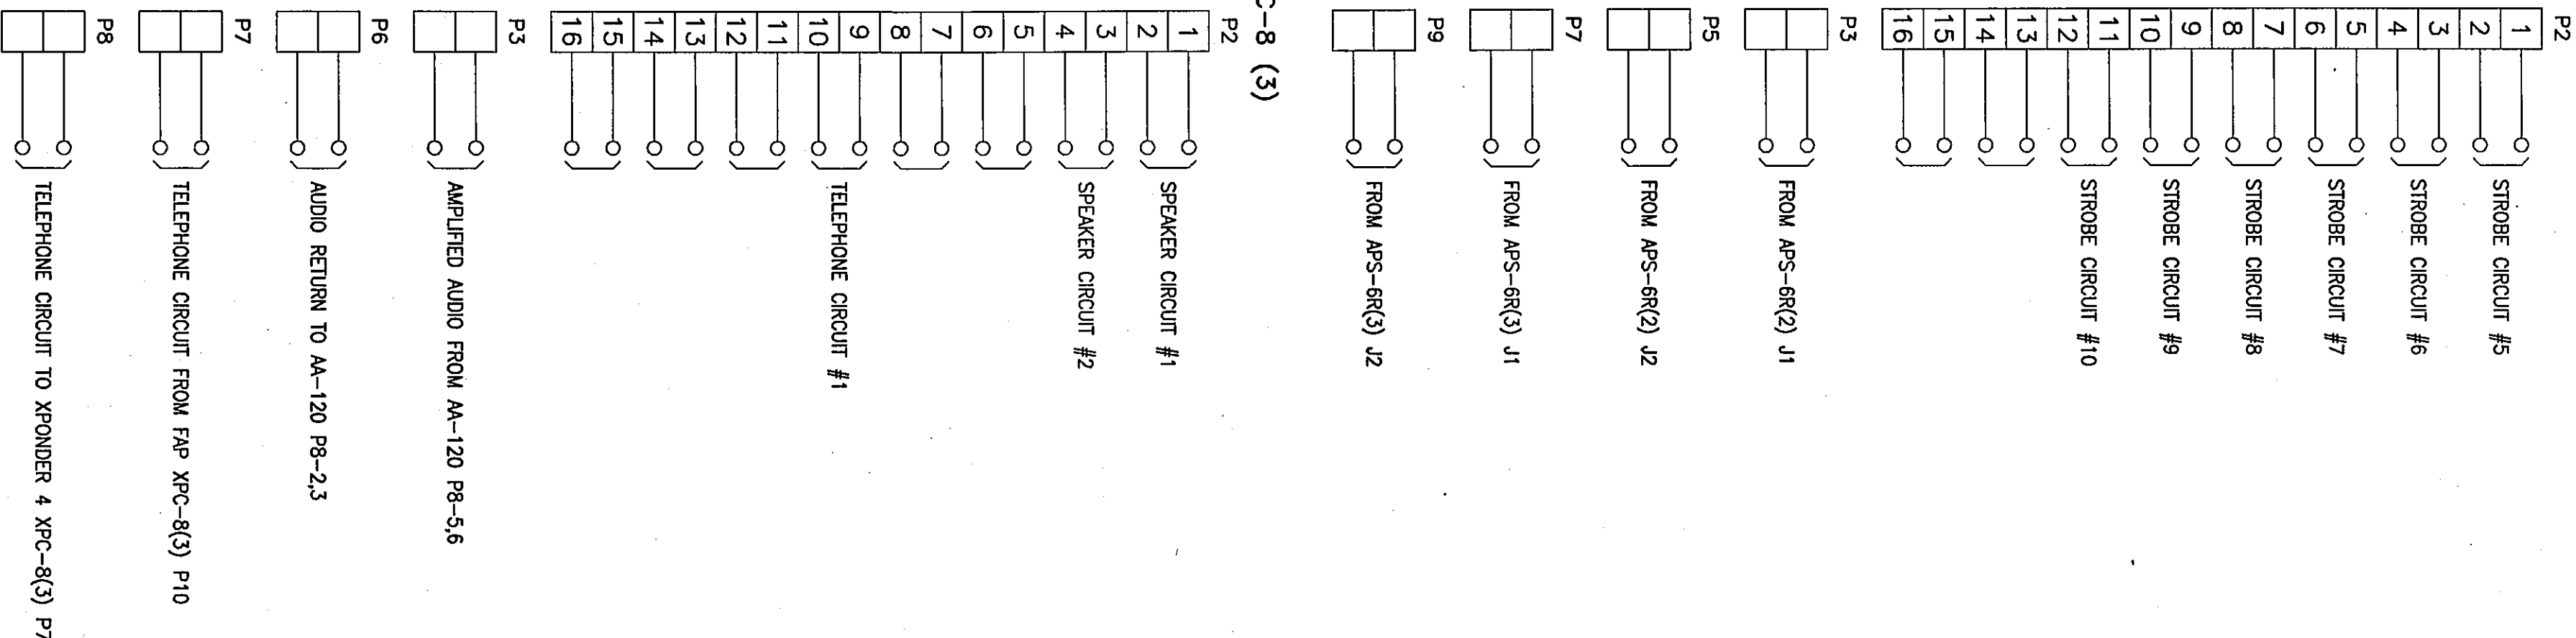


XPR-8 (3)

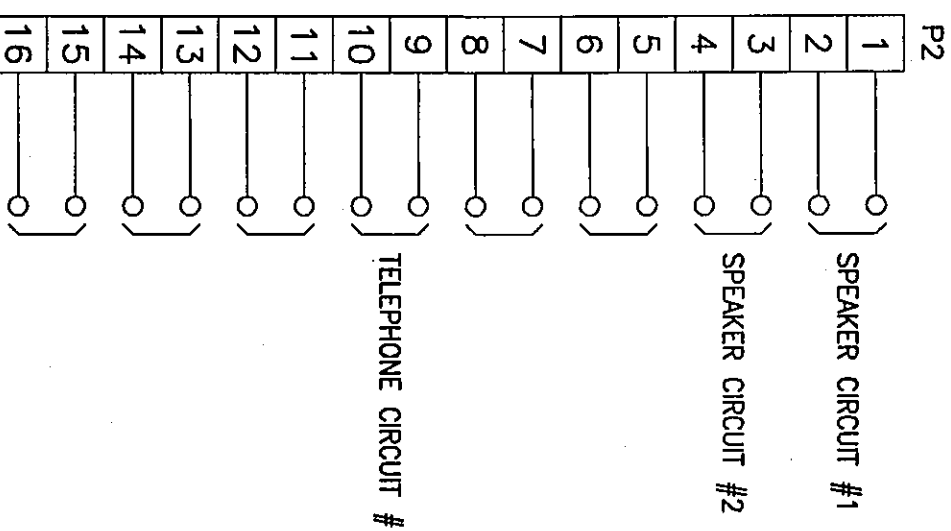


APS-6R (1)

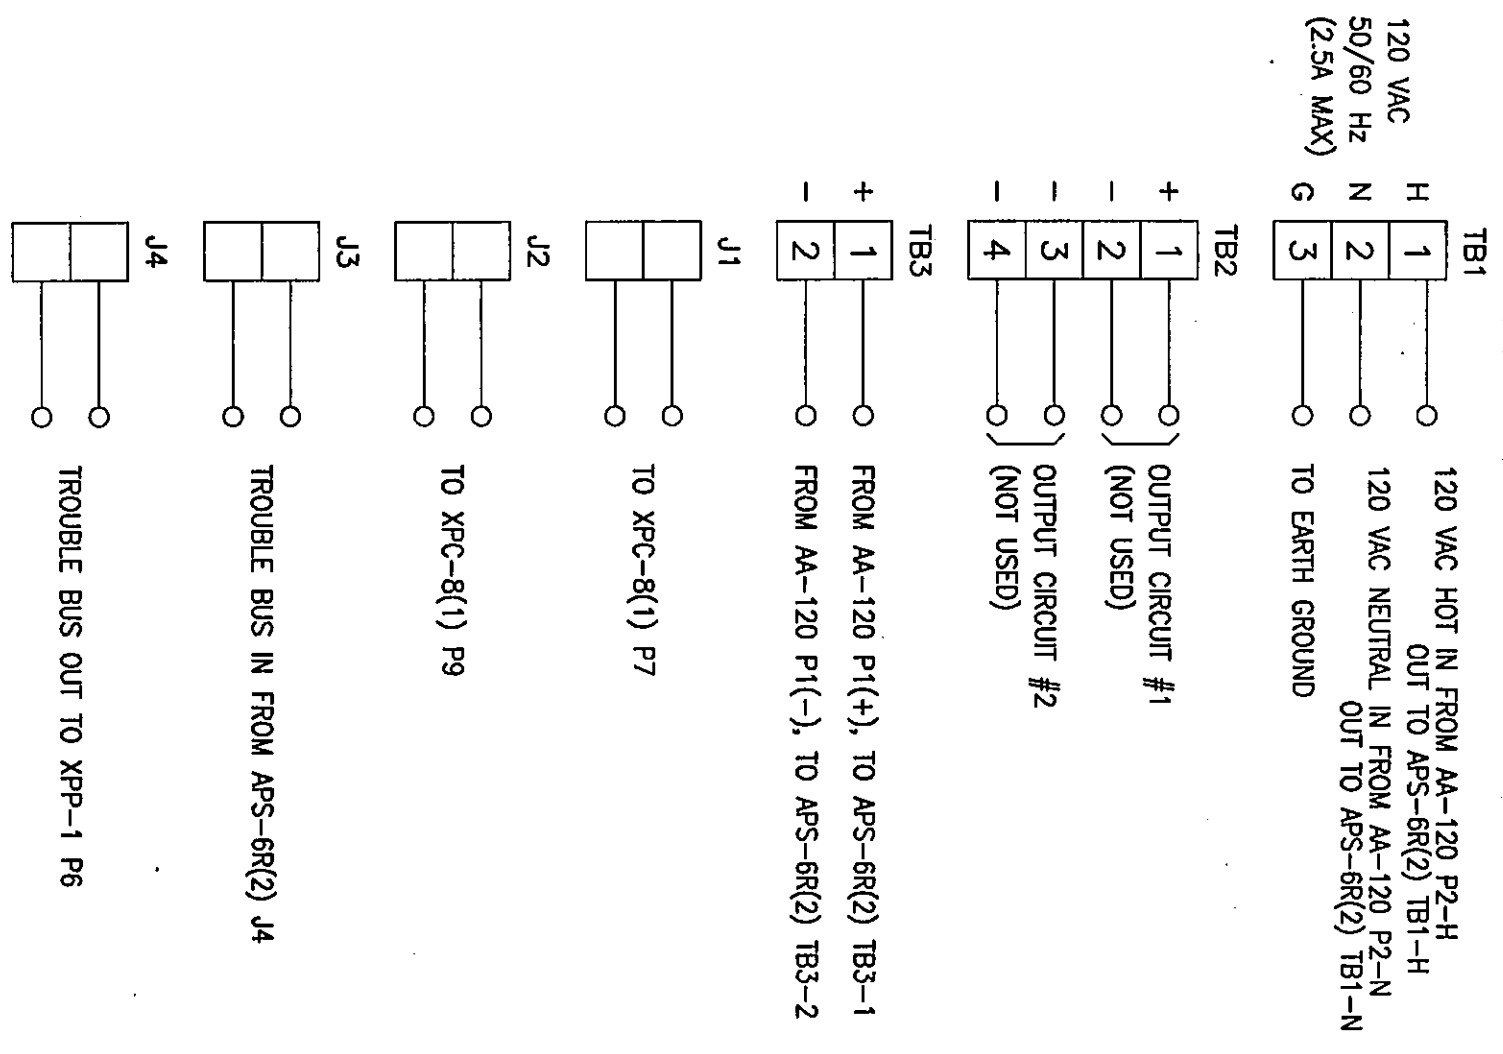


APS-6R (2)

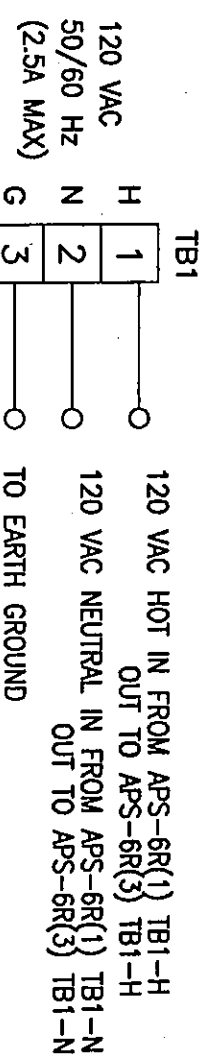


APS-6R (3)

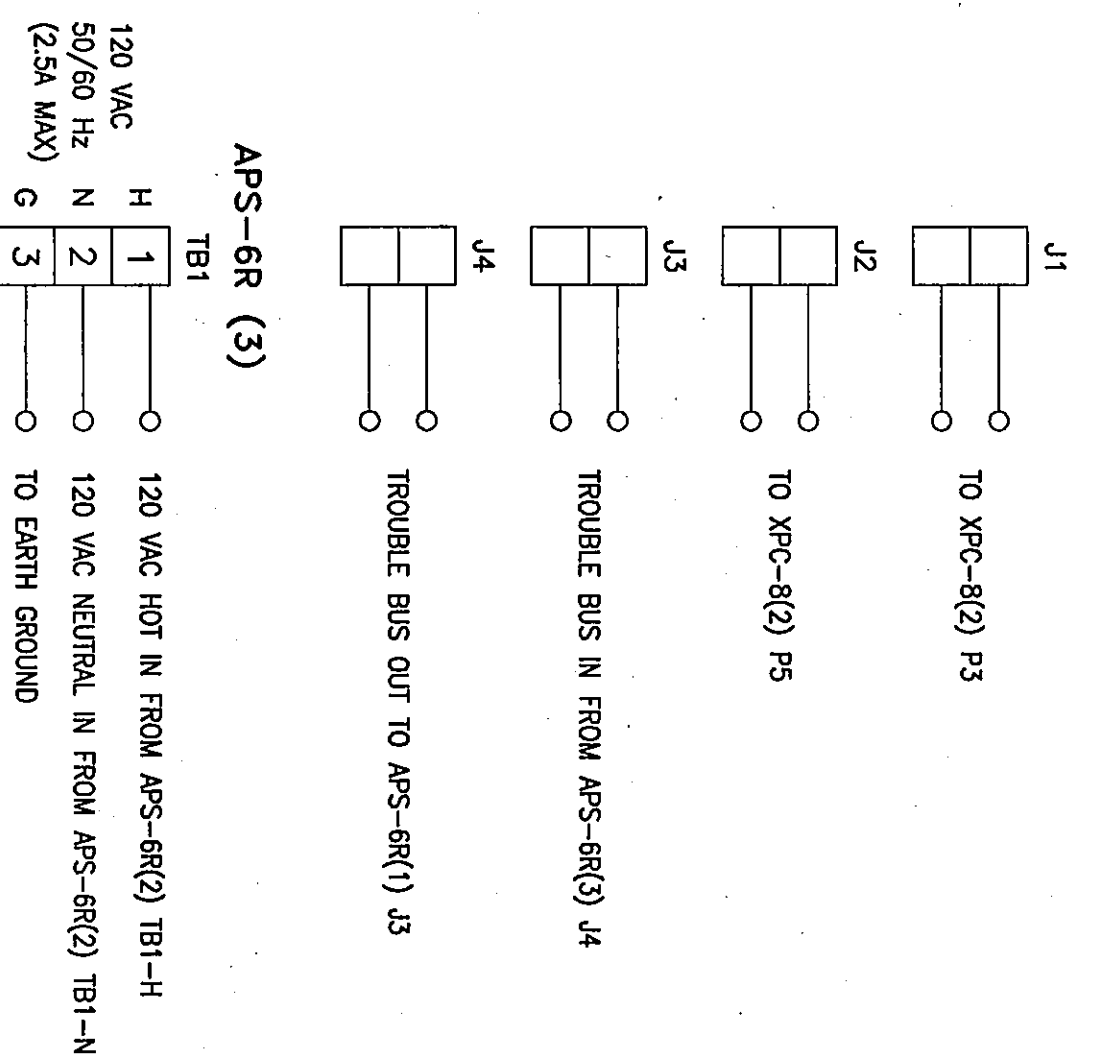


AA-120 (1)

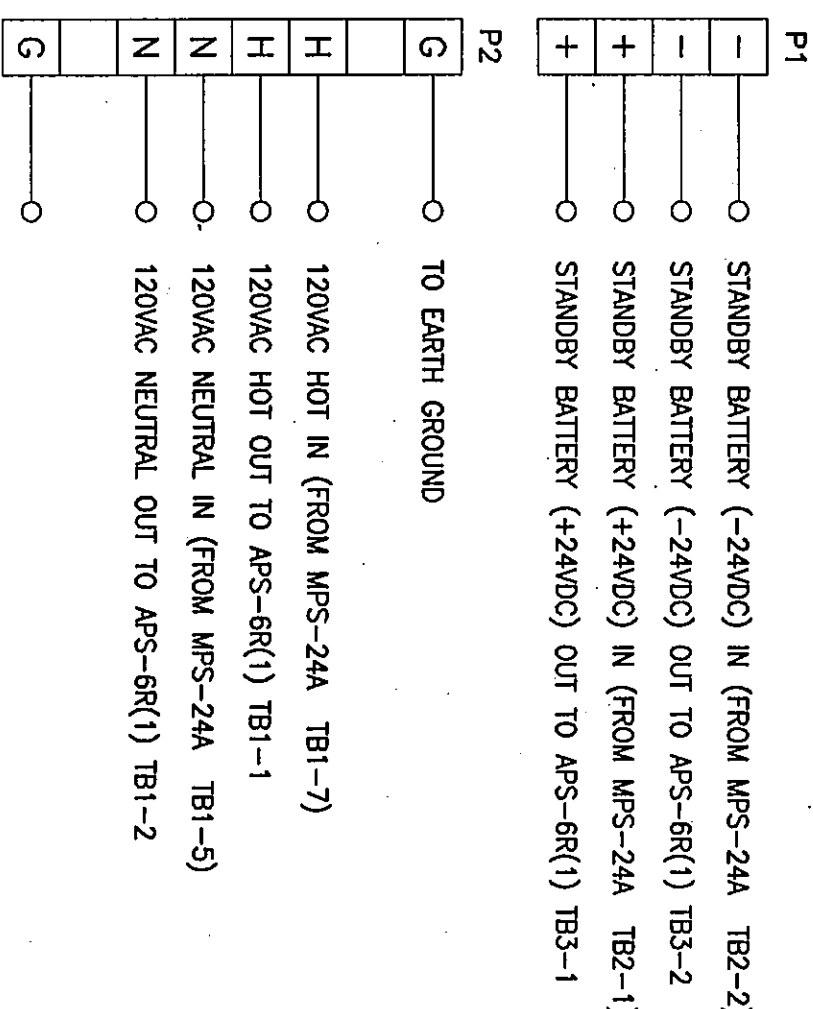


AA-120 (2)

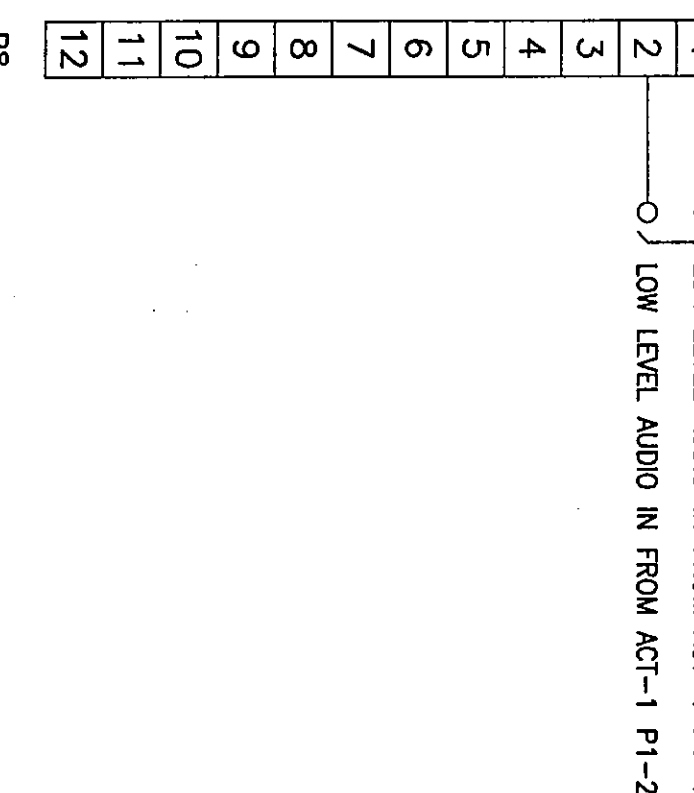


AA-120 (3)

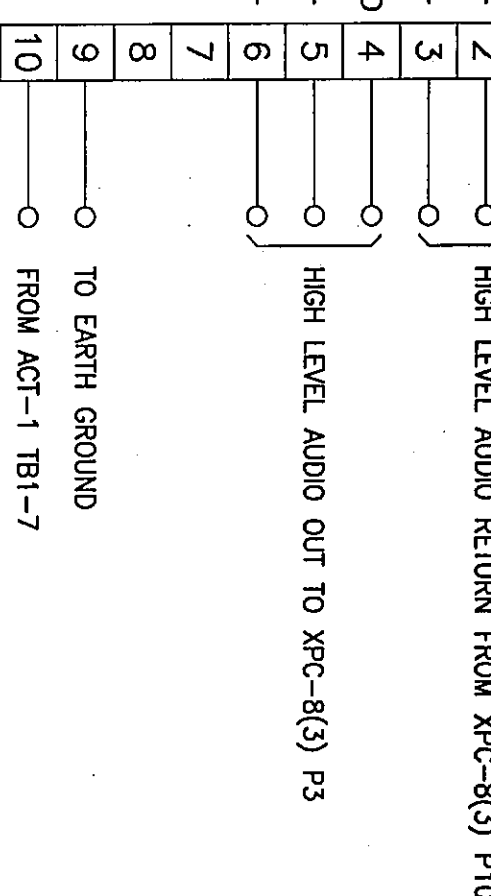


MFS-24A

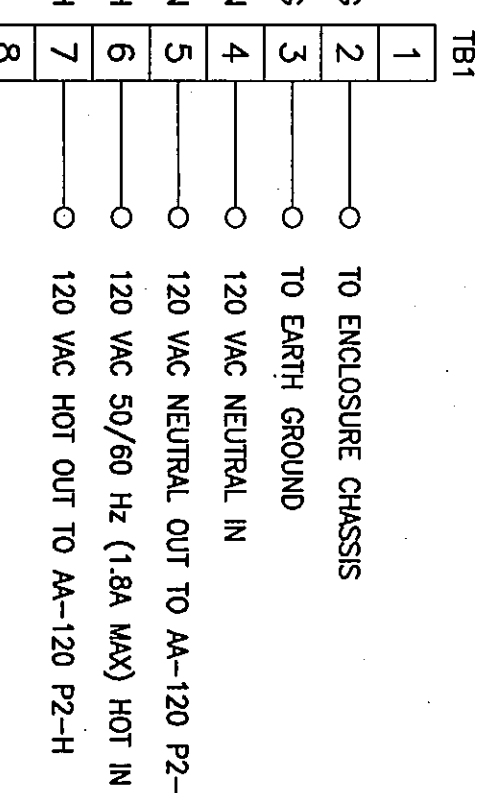


APS-6R (4)

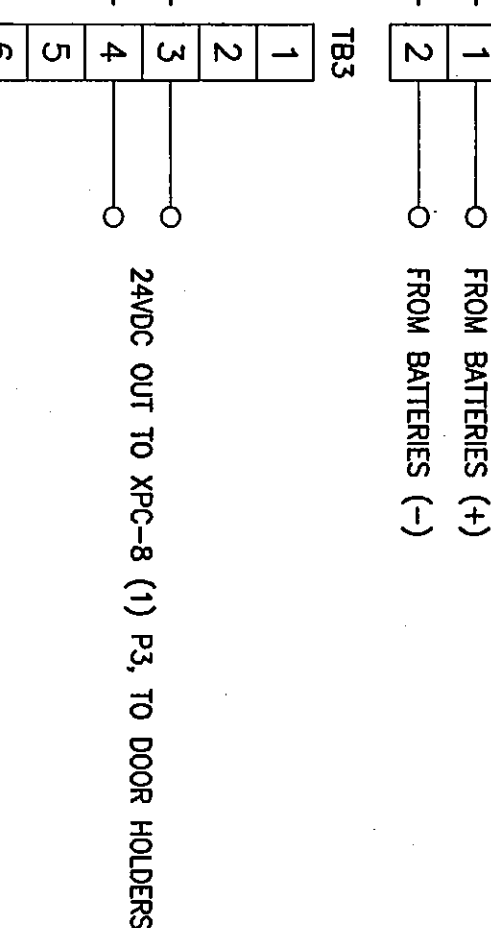

APS-6R (5)

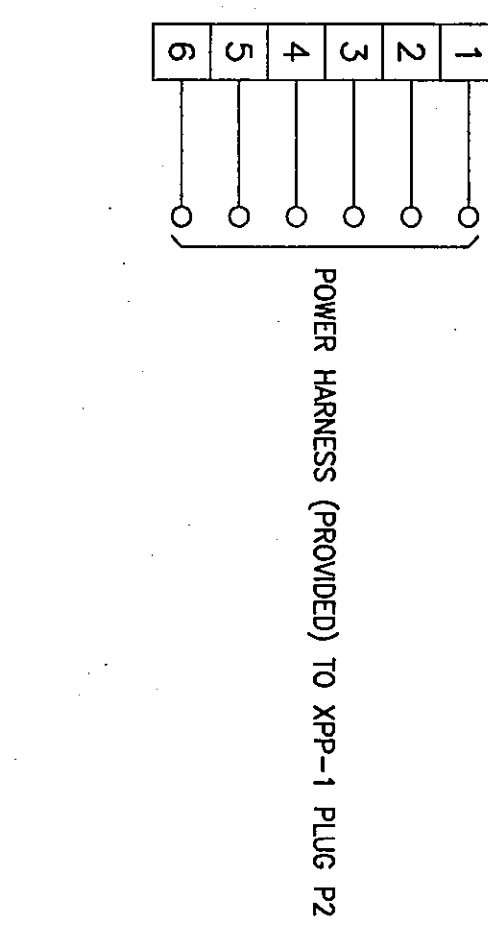


ACT-1

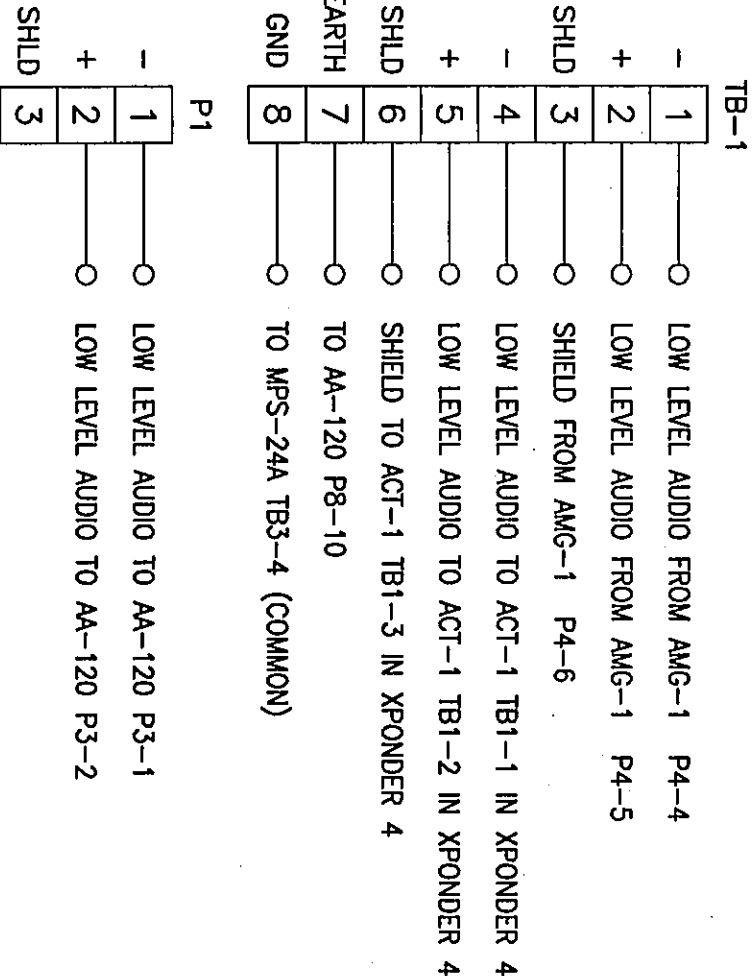

ACT-2



ACT-3

 

ACT-4



98-22-34

REFERENCE DRAWINGS	
DWG. NO.	DESCRIPTION
72703E31	TRANSFORMER PANEL #3 MECHANICAL DRAWING
FIRE SYSTEMS	
FIRE ALARM & DETECTION SYSTEM	
INTERCONNECTION DIAGRAM	
FIRE ALARM & DETECTION SYSTEM	
TRANSFORMER PANEL #3	
INTERCONNECTION DIAGRAM	
DRAWING NO.: 72703E32	
REV. 0	
SHEET NO. 1 OF 1	

REVISIONS			
NO.	DATE	BY	REVISIONS
0	11/11/98	KAL	ISSUED FOR CONSTRUCTION
1	8/13/98	KAL	REVISED PER F&I COMMENTS
2	7/16/98	KAL	ISSUED FOR REVIEW

CHESTERSTON HIGH SCHOOL	
2125 S. 11TH STREET	
CHESTERSTON, INDIANA	
FIRE ALARM & DETECTION SYSTEM	
TRANSFORMER PANEL #3	
INTERCONNECTION DIAGRAM	