


INTERCONNECTION DIAGRAM

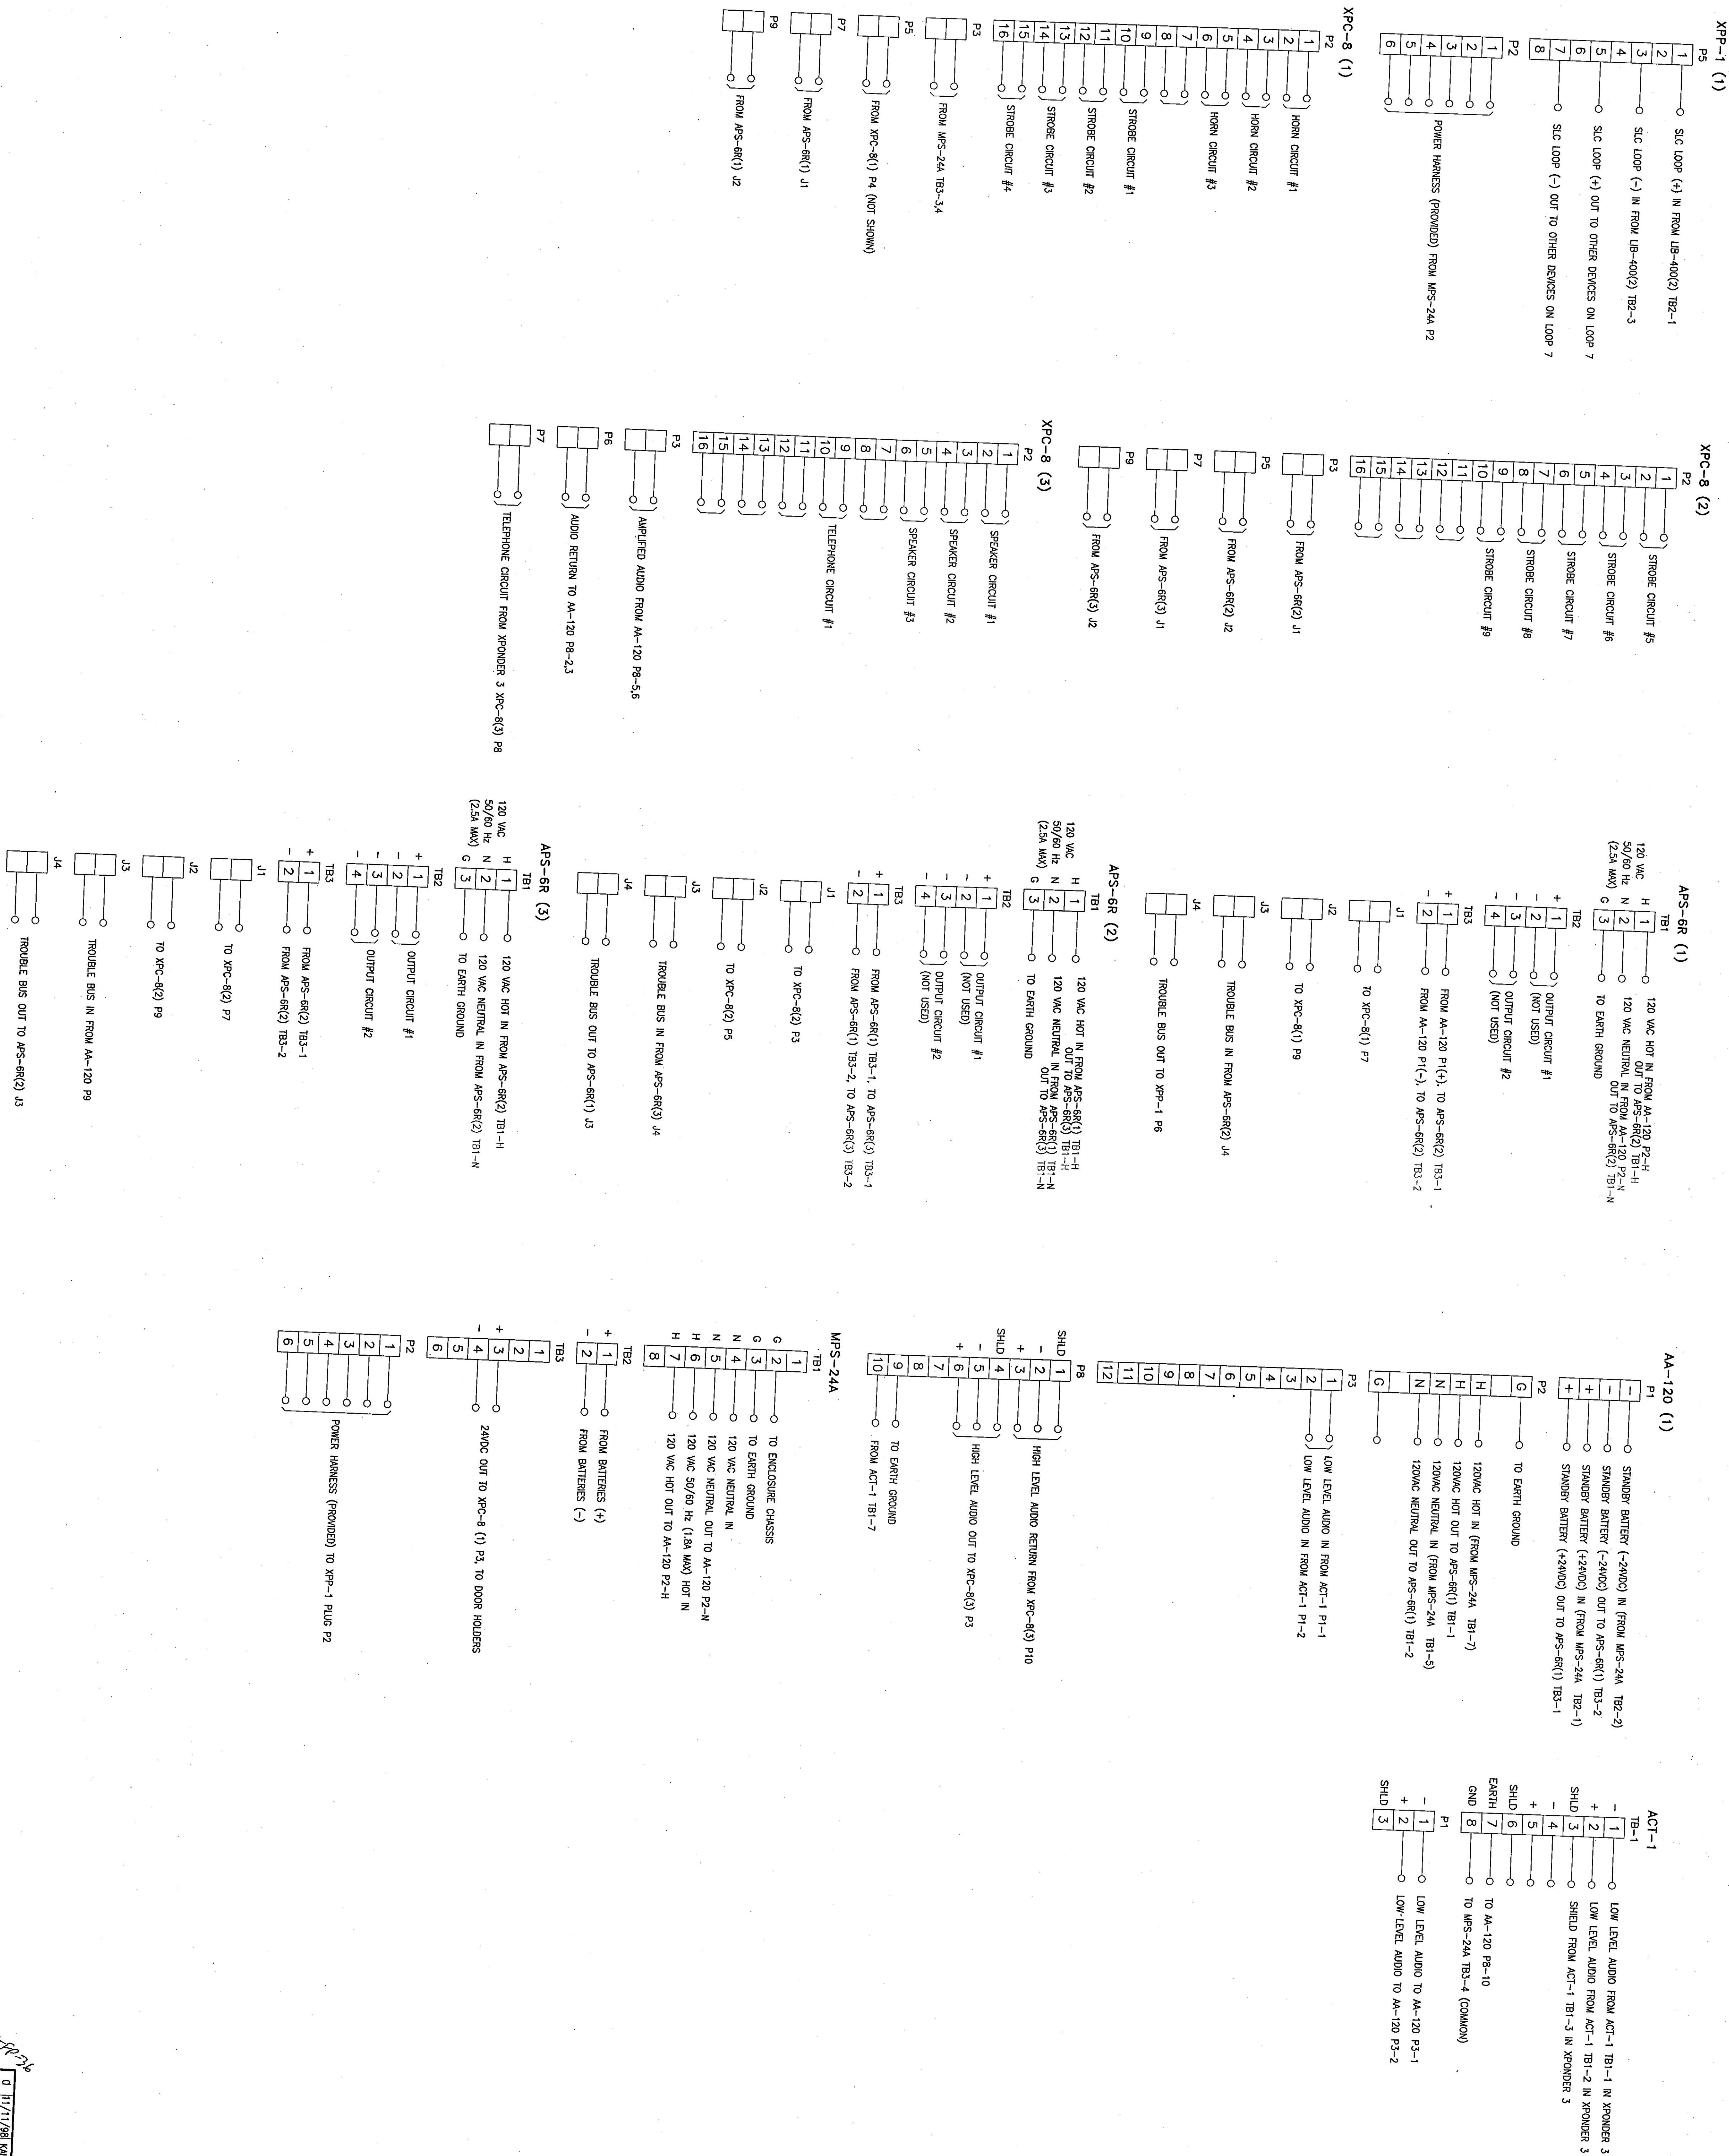

REFERENCE DRAWINGS				REVISIONS			
DWG. NO.	DESCRIPTION	DATE	BY	NO.	DATE	BY	DESCRIPTION
77203	TRANSDUCER PANEL MECHANICAL OUTLINE			0	11/11/98	WAL	ISSUED FOR CONSTRUCTION
				1	7/6/98	WAL	ISSUED FOR REVIEW
McDANIEL				CHESTERION HIGH SCHOOL			
1035 N. ADLER RD. • P.O. BOX 70				2125 S. 11TH STREET			
WADSWORTH, INDIANA 46085				CHESTERION, INDIANA			
77203				FIRE ALARM & DETECTION SYSTEM			