



GENERAL PLAN NOTES:

- A. CONTRACTOR SHALL VERIFY FIBER ROUTE IN THE FIELD AND WITH LOCAL UTILITIES.
B. CONTRACTOR SHALL PROTECT TREES, GRASS, ETC., AND MUST REPLACE SAME AT HIS COST.
C. CONTRACTOR SHALL PROTECT SIDEWALKS, DRIVEWAYS, PARKING LOTS, ETC., AND SHALL REPLACE/REPAIR AT HIS COST.
D. CUTTING STREETS, PARKING LOTS, SIDEWALKS, ETC., IS NOT PERMITTED. ALL UNDERGROUND CABLE RUNS SHALL BE BORED UNDER STREETS, ETC. ALL BUILDING PENETRATIONS MUST BE SEALED AND WEATHERPROOFED. BUILDING WITH OWNER/ARCHITECT PRIOR TO PROCEEDING.
E. VERIFY CABLE ENTRANCE TO EACH BUILDING WITH OWNER/ARCHITECT PRIOR TO PROCEEDING.
F. ALL UNDERGROUND CABLE MUST BE MARKED AND TAGGED WITH "CAUTION DIRECT BURIAL CABLE".
G. FIBER OPTIC CABLE IN BUILDINGS MUST BE RUN WITHIN INTERDUCT AND MUST BE SUPPORTED WITH BRIDAL RINGS EVERY 4'-8". ON CENTER. USE CABLE TRAY IF AVAILABLE (VERIFY IN FIELD).
H. ANY CEILING TILES DAMAGED DURING THE CONSTRUCTION PROCESS MUST BE REPLACED AS THE RESPONSIBILITY OF THIS CONTRACTOR.
I. IT IS THE CONTRACTOR'S SOLE RESPONSIBILITY TO OBTAIN ALL PERMITS FROM ALL LOCAL, COUNTY, AND STATE AGENCIES, AS WELL AS ALL PERMITS AND FEES FROM STATE AND FEDERAL HIGHWAY DEPARTMENTS. CONTRACTOR MUST INCLUDE COSTS FOR ALL PERMITS AND FEES IN BID. OWNER, TOWN OF CHESTERTON, WILL ASSIST IN ANY WAY POSSIBLE TO HELP SECURE THE NECESSARY PERMITS.

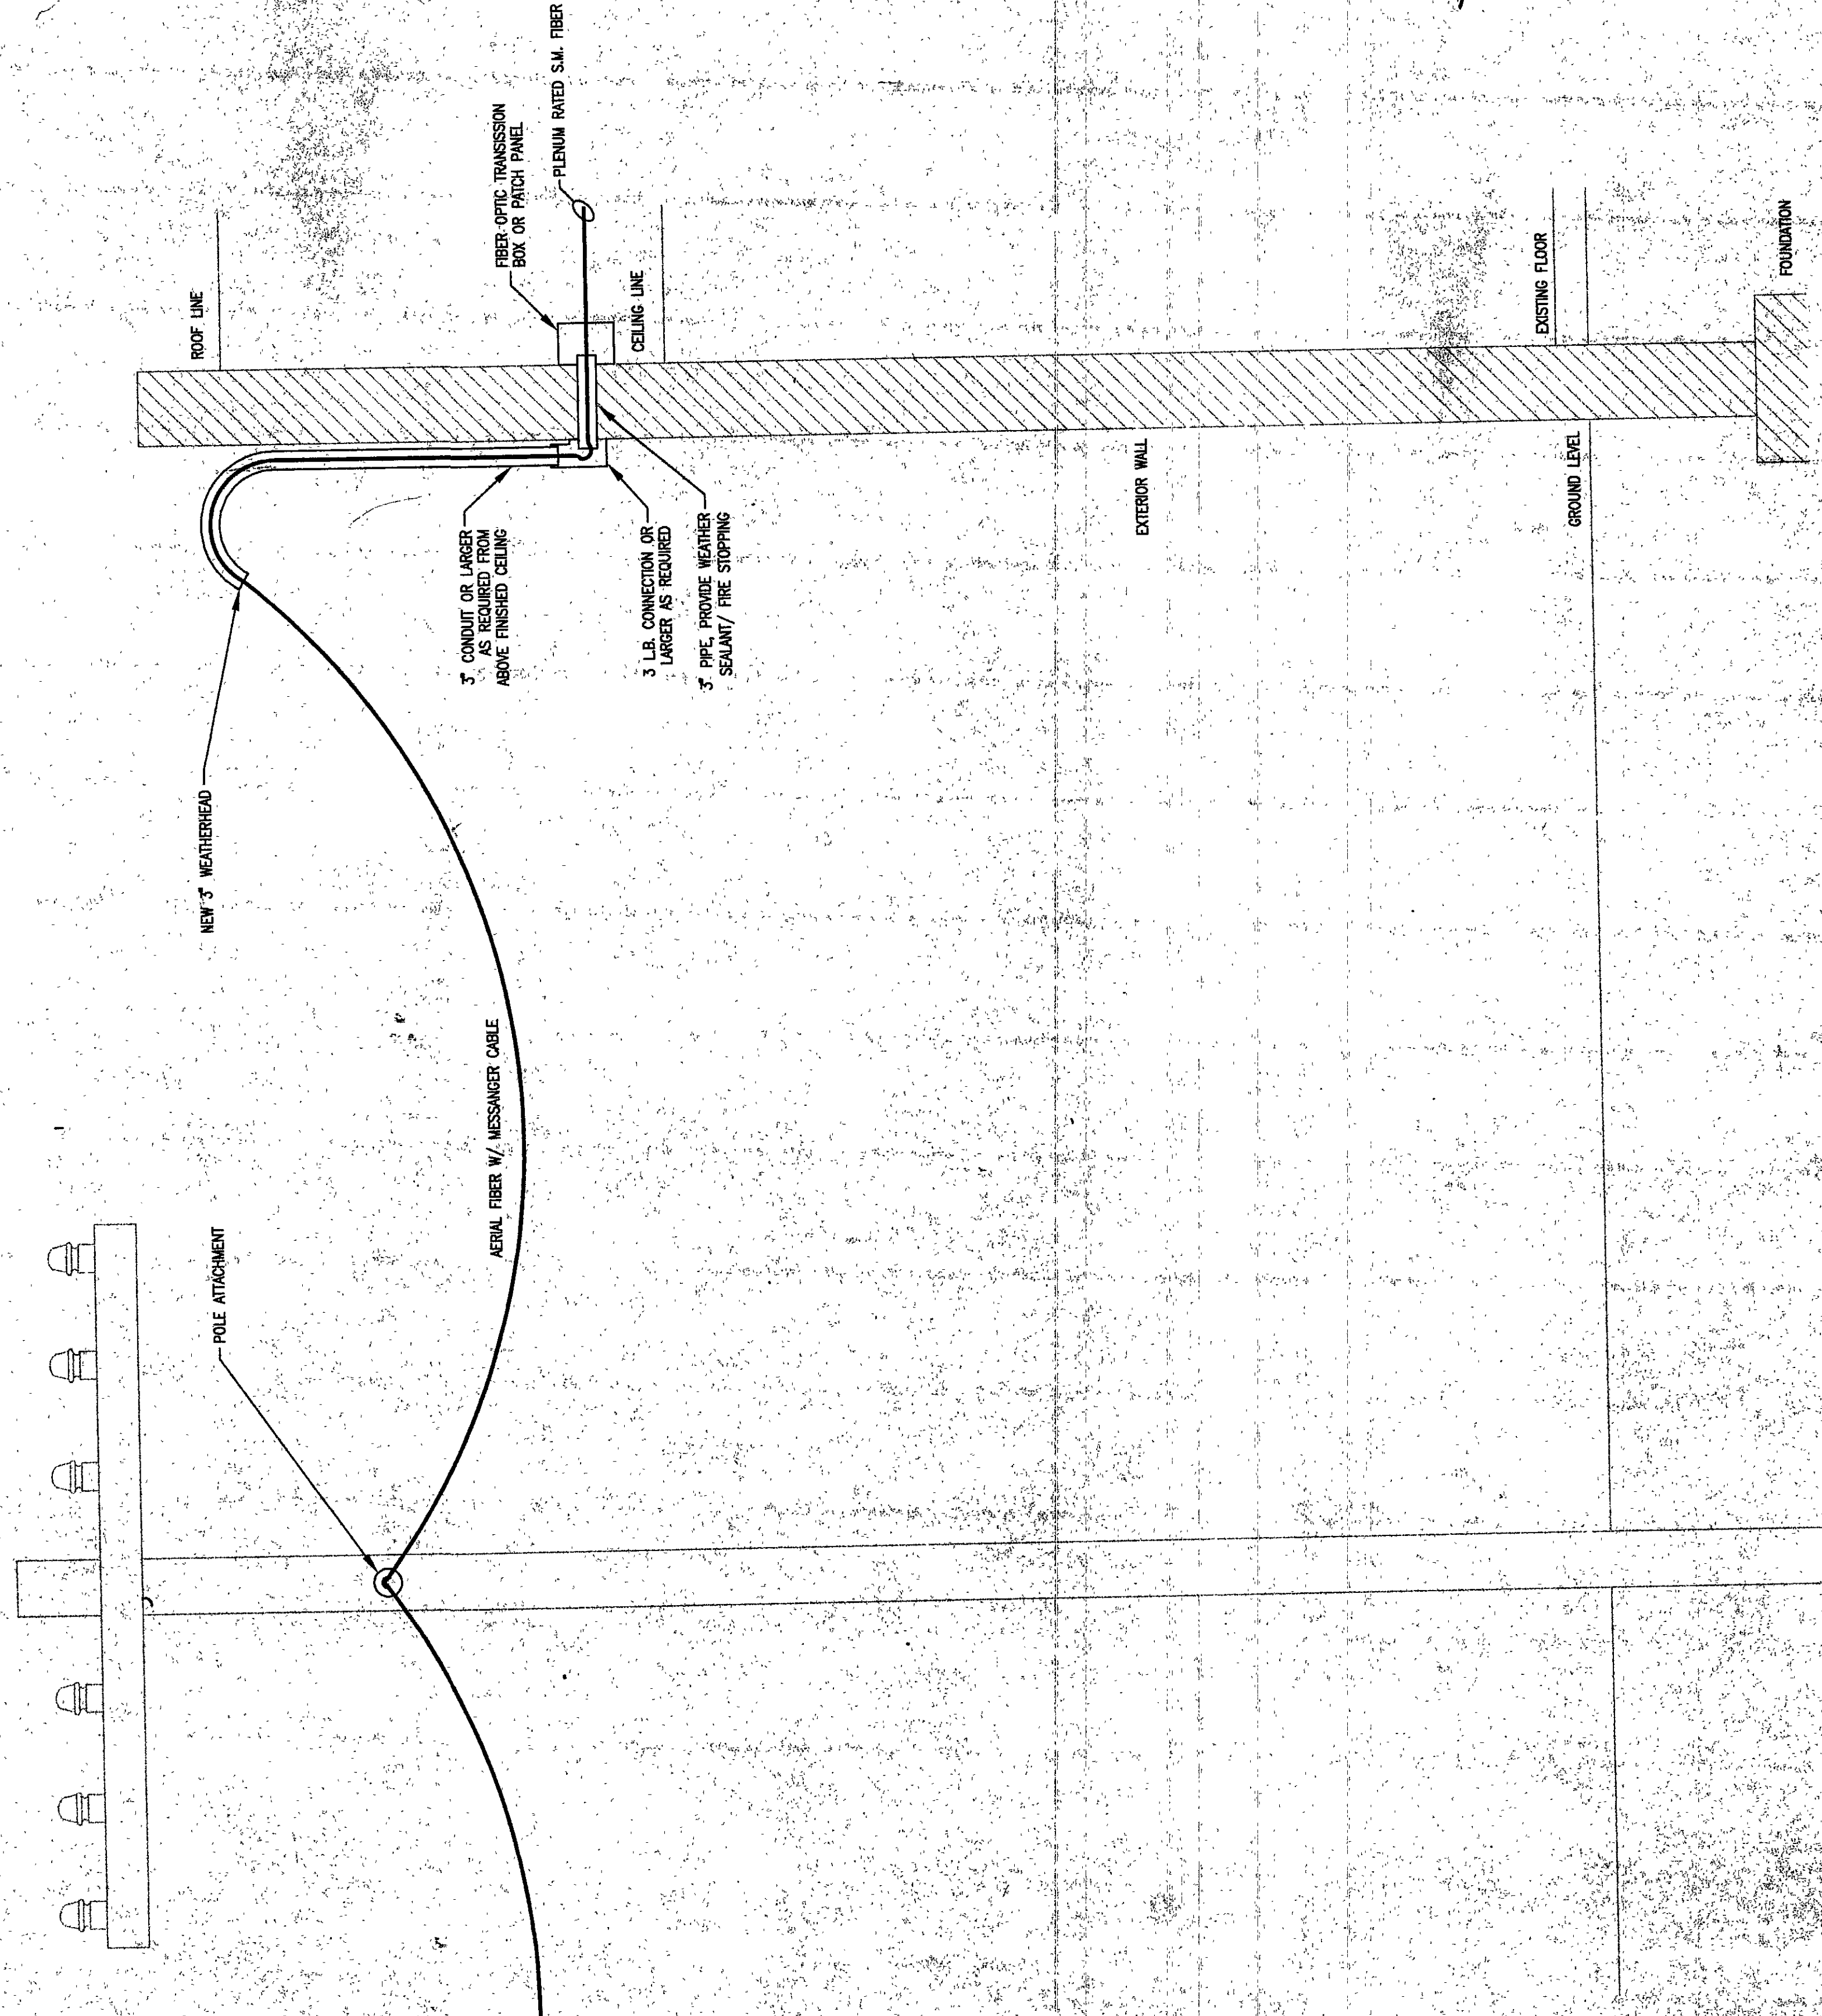


AERIAL FIBER PENETRATION DETAIL - 1

NO SCALE

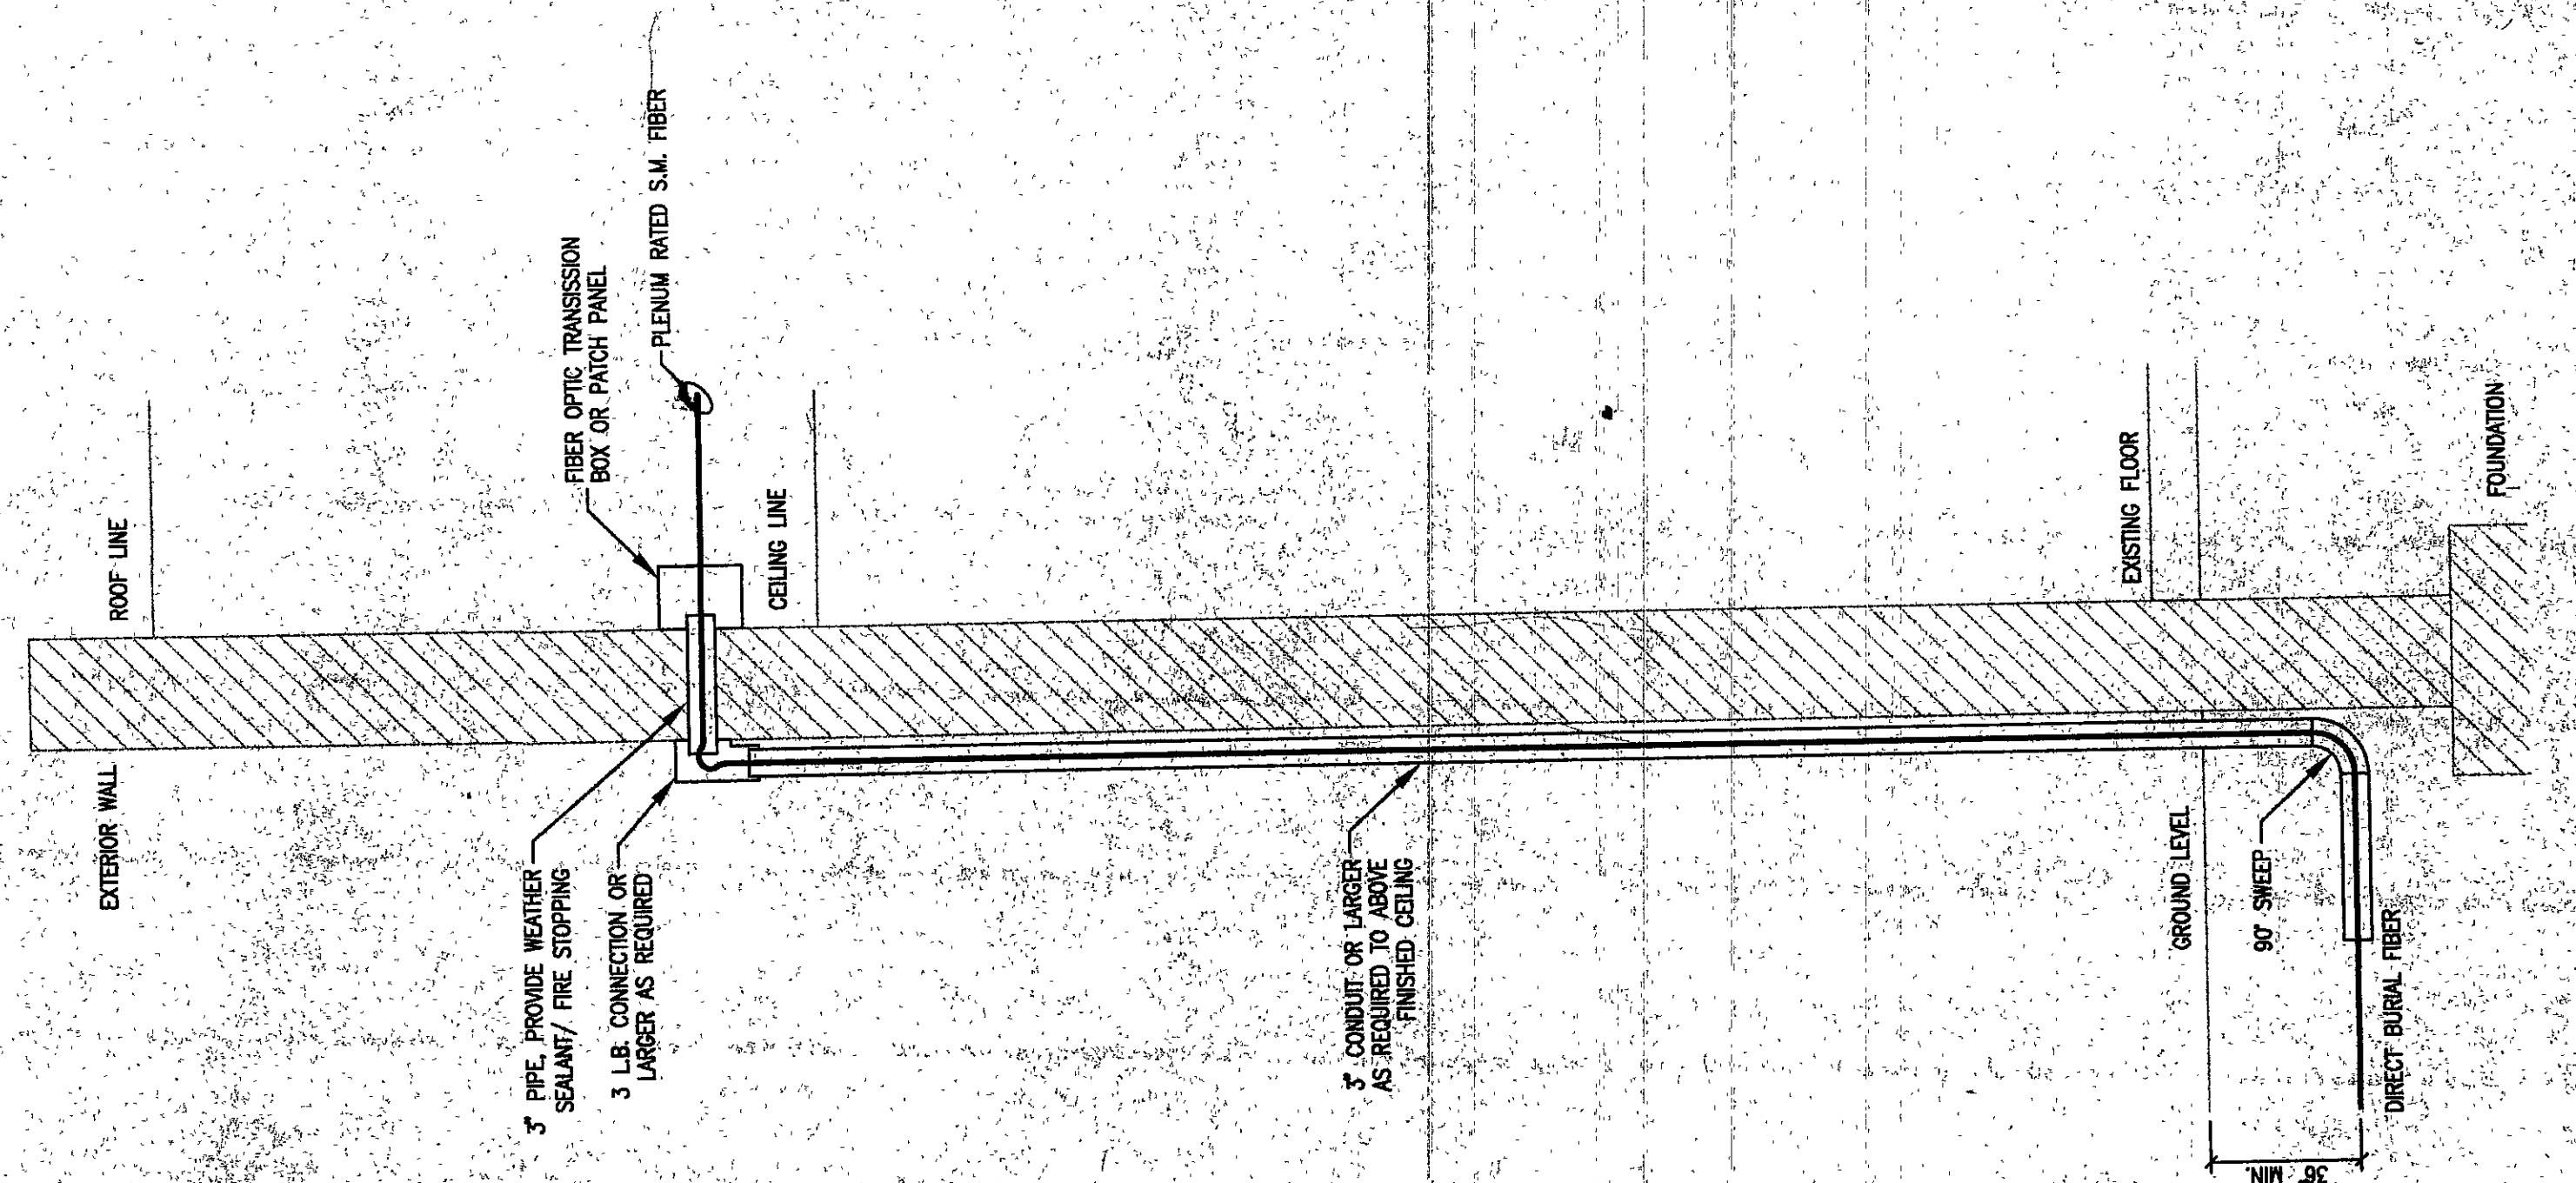

BURIAL FIBER PENETRATION DETAIL - 2

NO SCALE

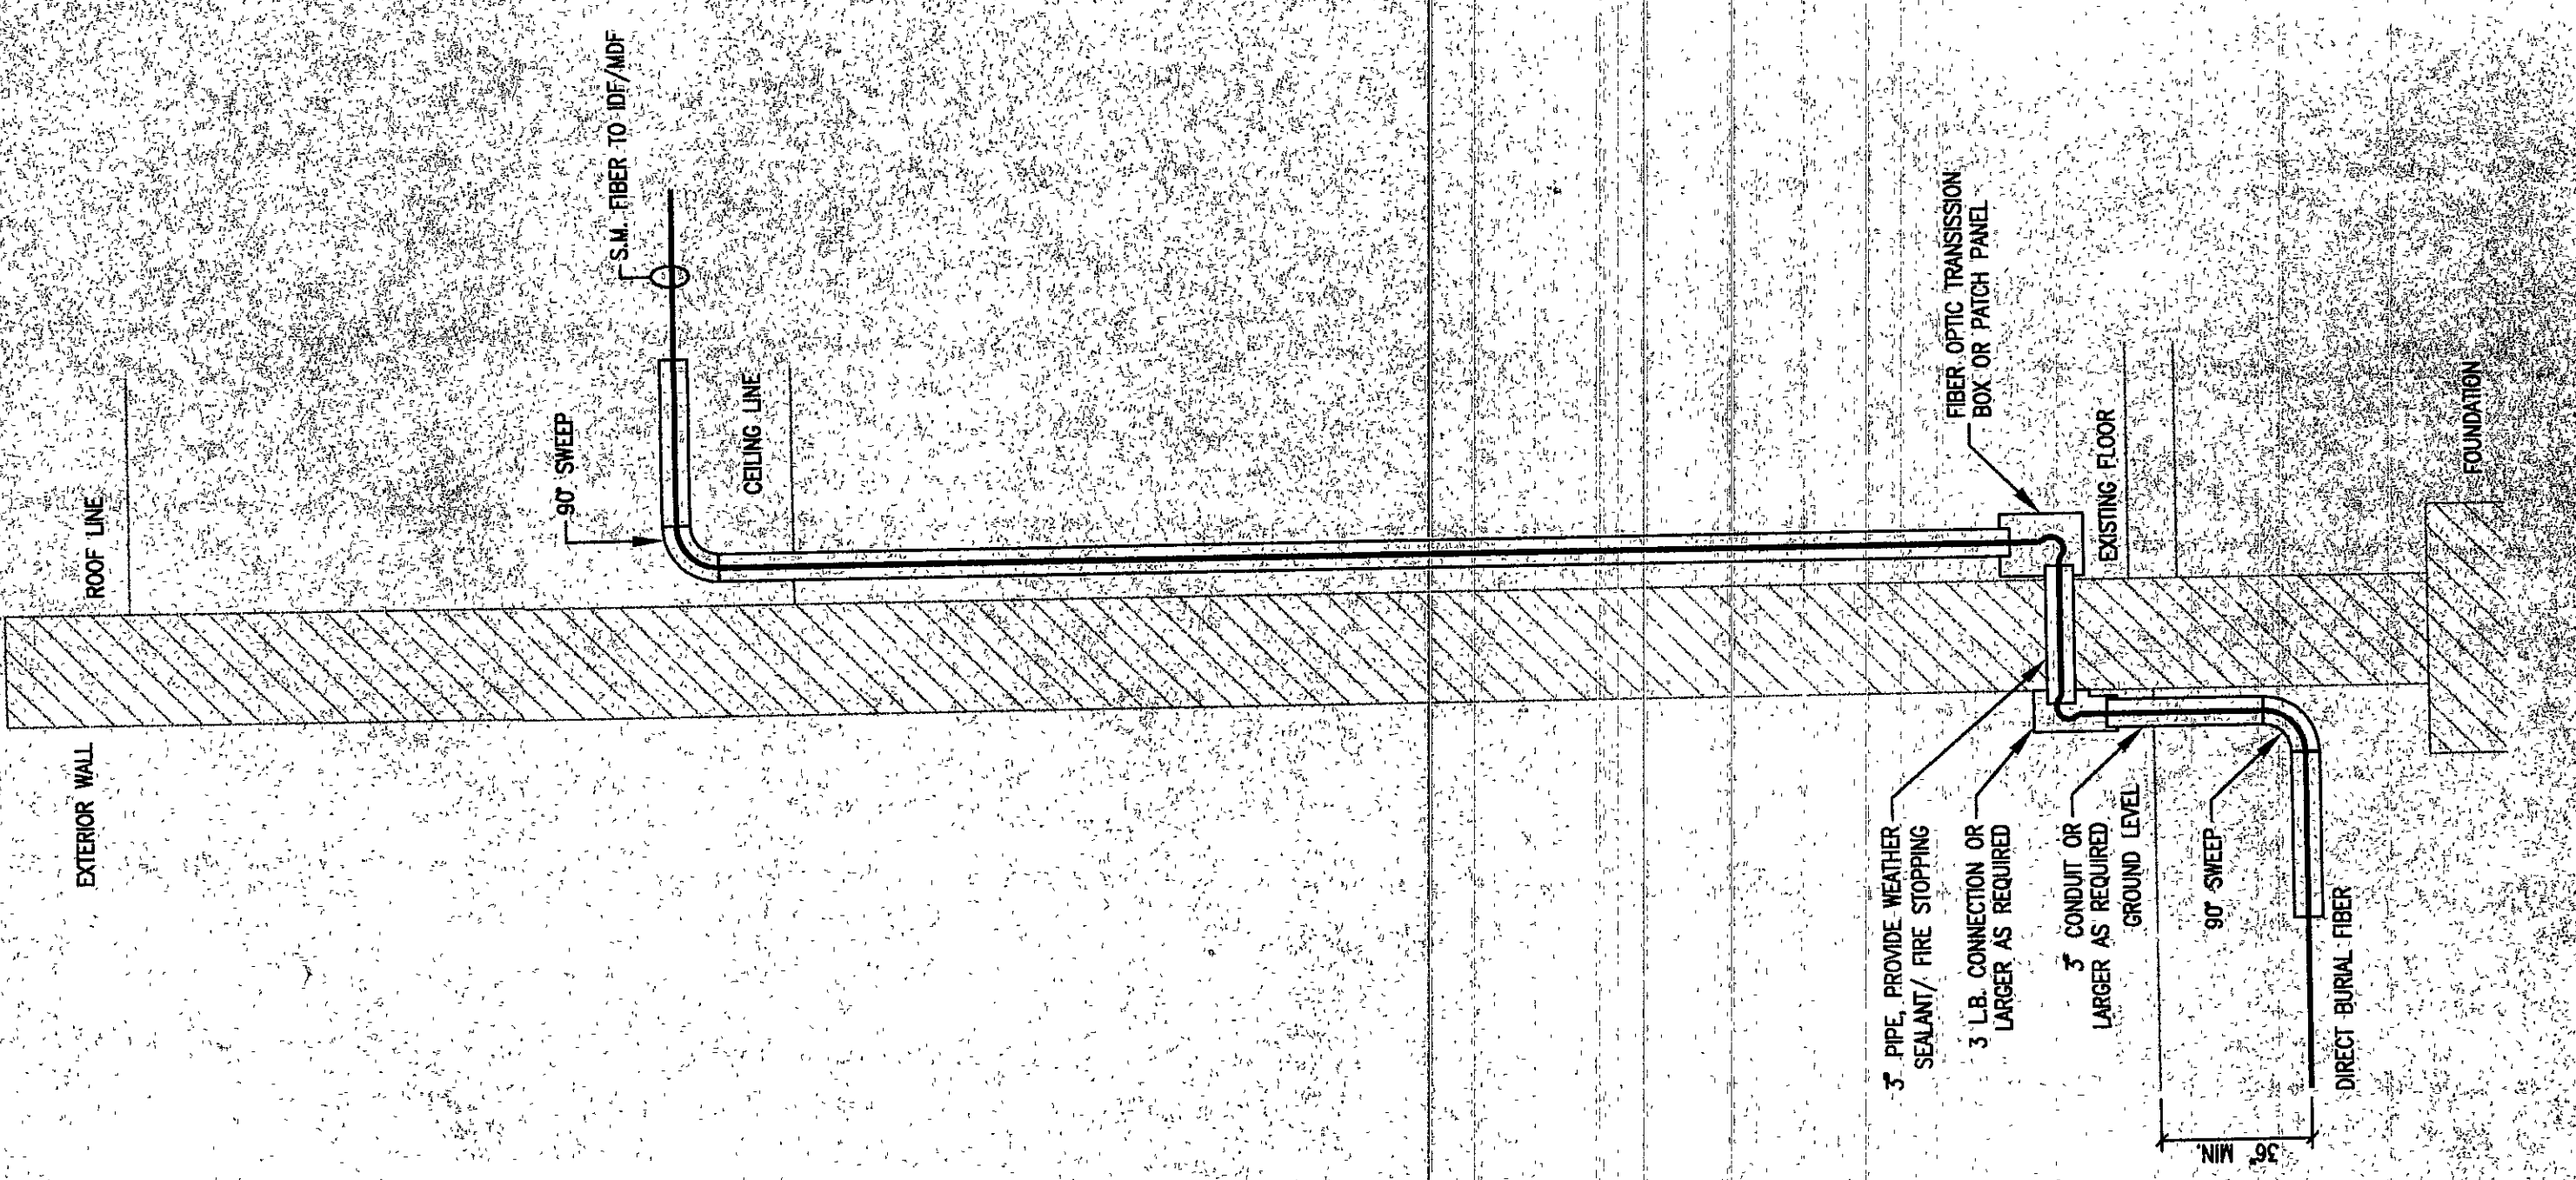

FIBER PENETRATION DETAIL - 3

NO SCALE

WIDE AREA NETWORK DETAILS

DRAWN BY: JED
CHECKED BY: RSB
DATE: FEBRUARY 10, 1998

COMM. NO. 95067.03

REVISIONS NO. DATE


TE11

REV. DATED 95067.03

Fanning/Howey Associates, Inc.

Architects Engineers Consultants

WIDE AREA NETWORK
DUNELAND SCHOOL CORPORATION
CHESTERTON, INDIANA

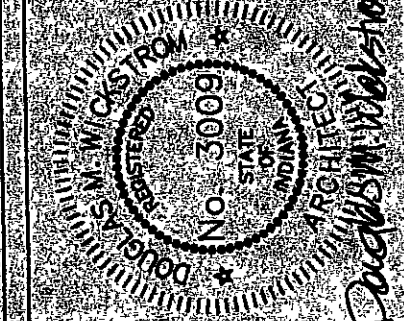

COPYRIGHT 1998 BY FANNING/HOWEY ASSOCIATES, INC.