



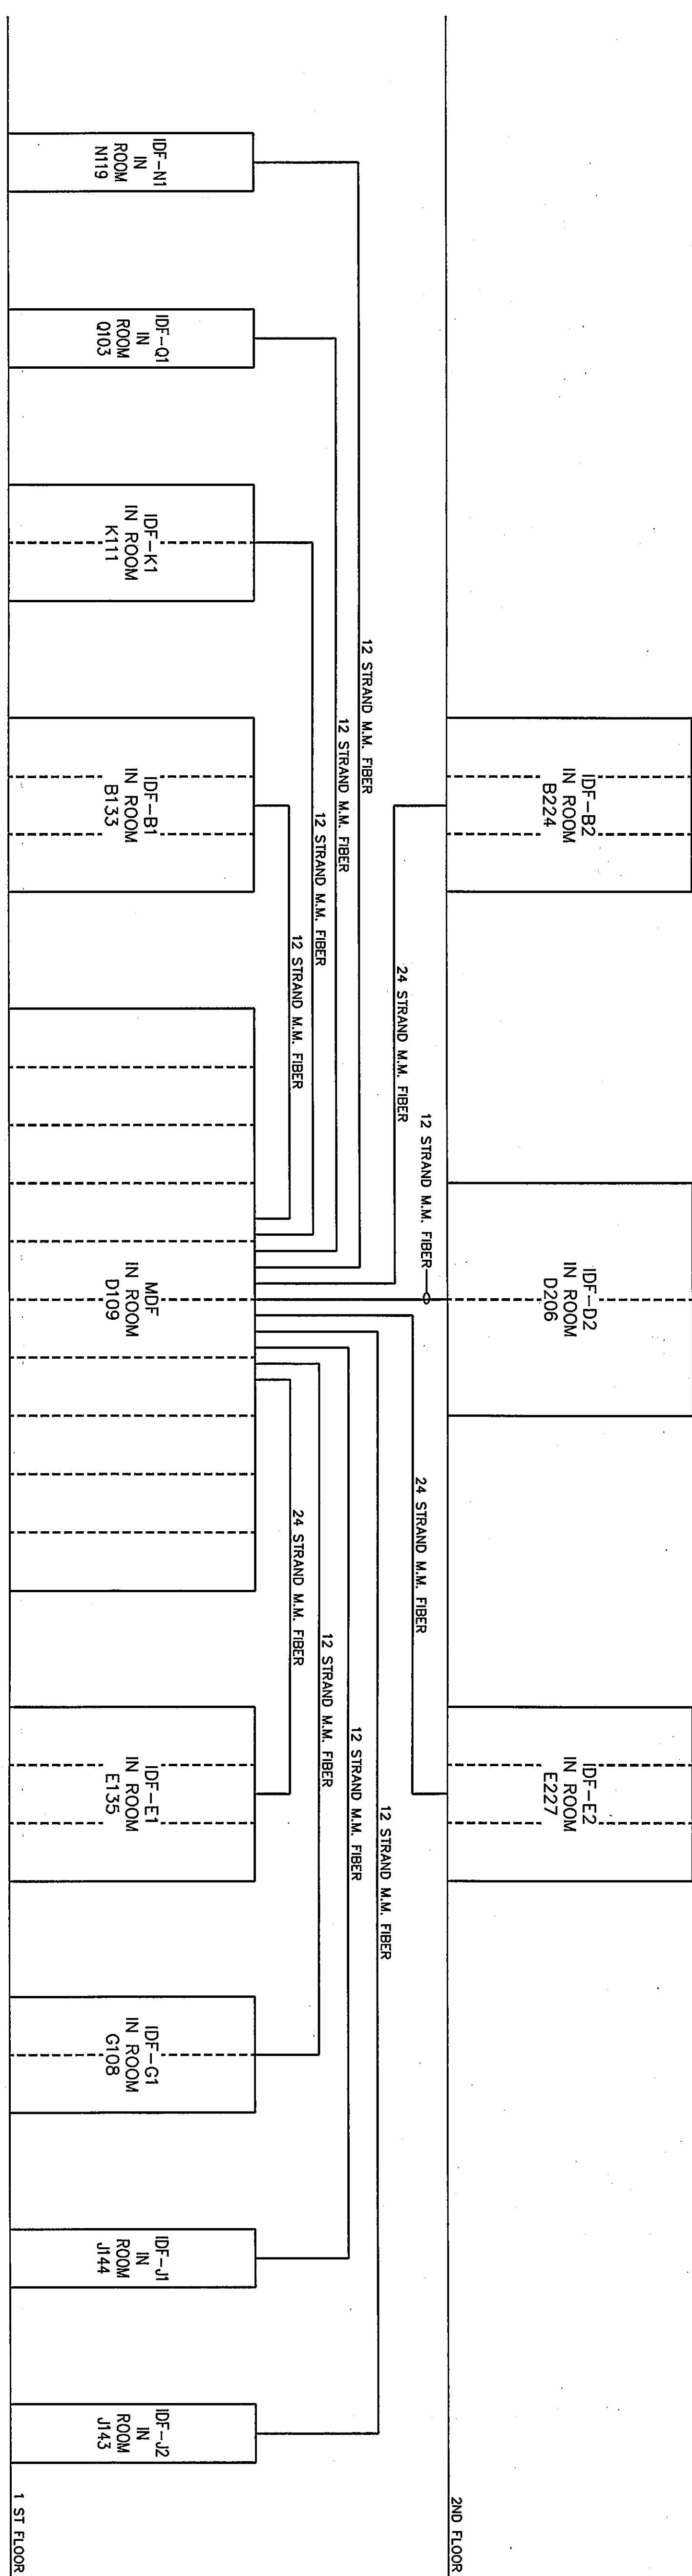

TYPICAL DATA WIRING

NO SCALE

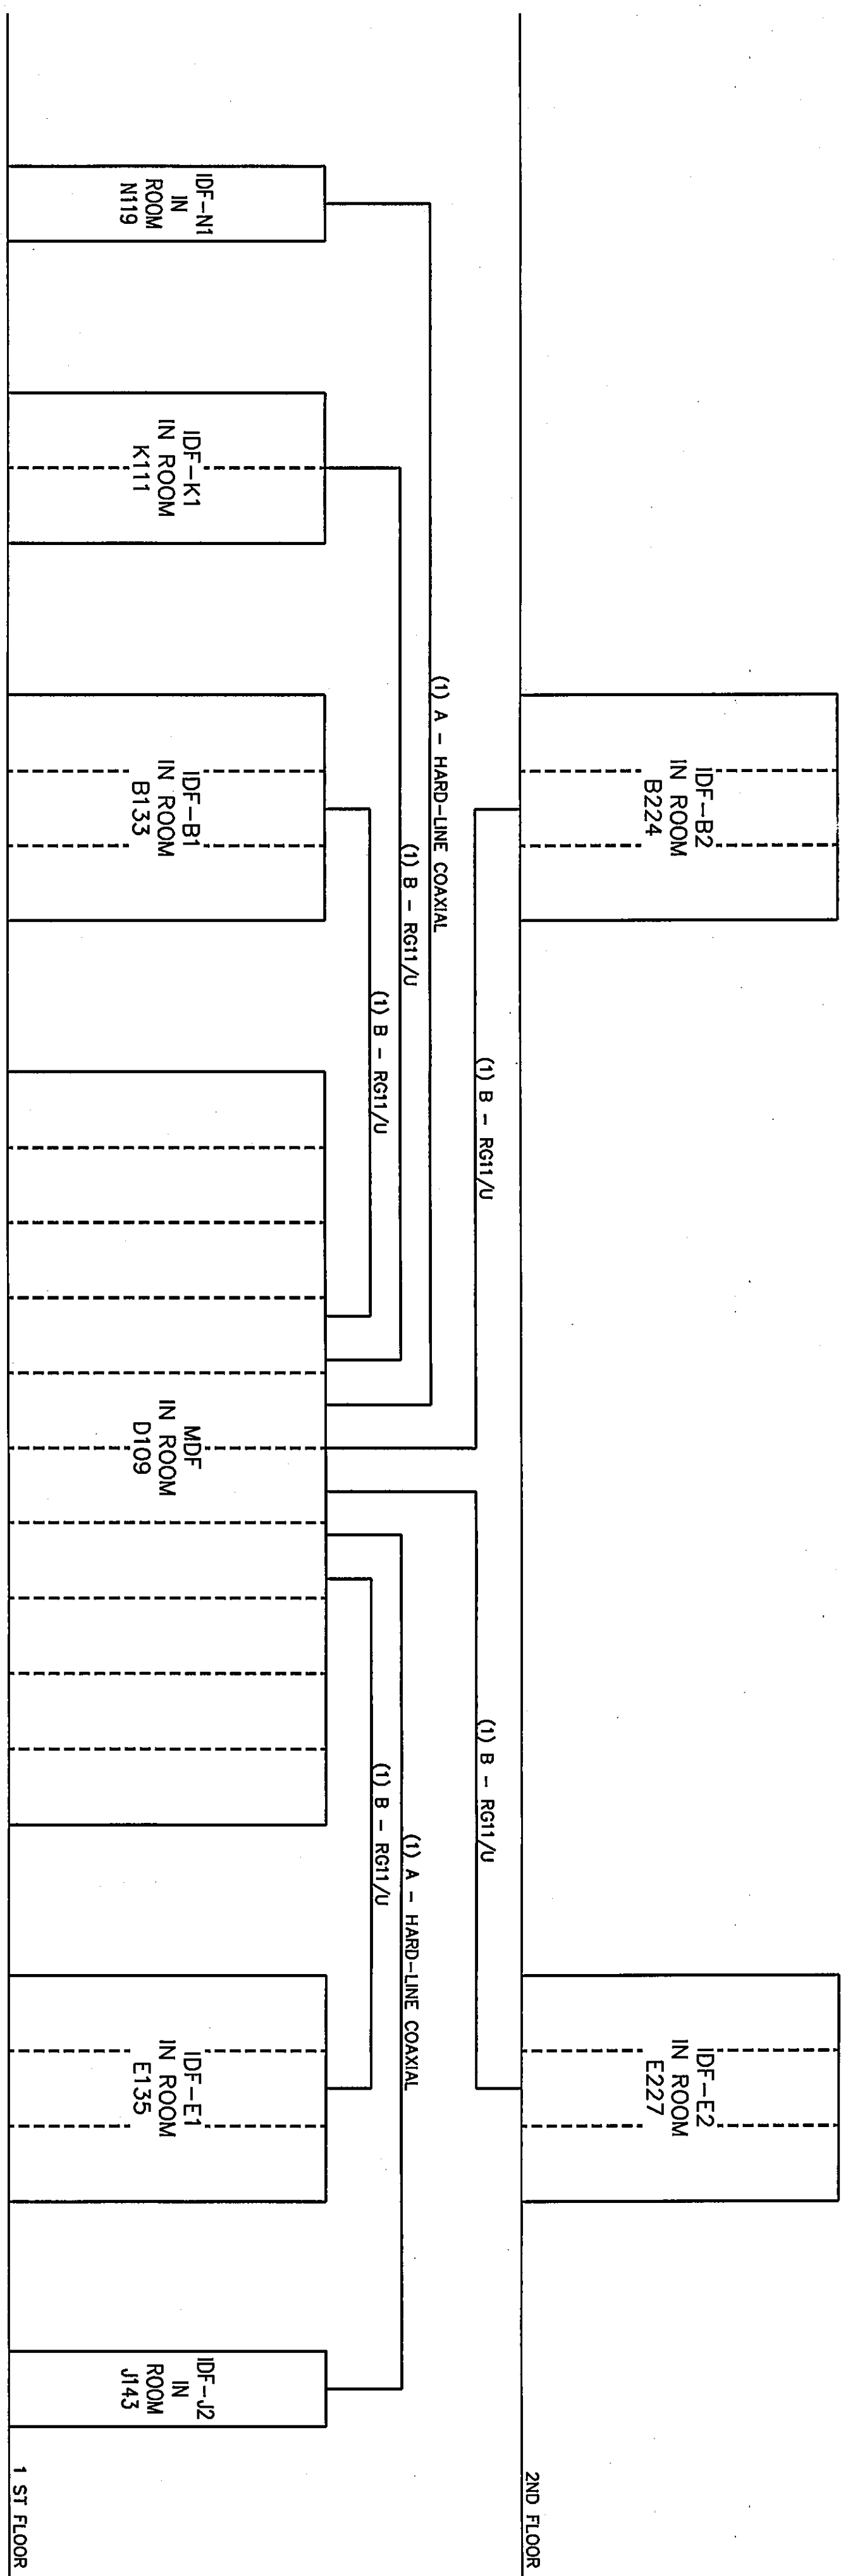


TYPICAL VIDEO WIRING

NO SCALE

CABLE LEGEND

- A HARD-LINE COAXIAL (COMMSCOPE OR715,15C4P) MAIN TRUNK
B RC-11/U COAXIAL (WEST PENN 25821) MAIN TRUNK
C RC-6/U COAXIAL (WEST PENN 25821) DROP CABLE FOR C.A.T.V.
D CM16 (BELDEN 1701A) FOR USE
E 3-WHS VIDEO (WV-SHSP) S-VHS LOCAL INPUT
F PPR #18 T&S (W.P. #252293) AUDIO LOCAL INPUT
G RC-59/U (W.P. 25615) VIDEO LOCAL INPUT

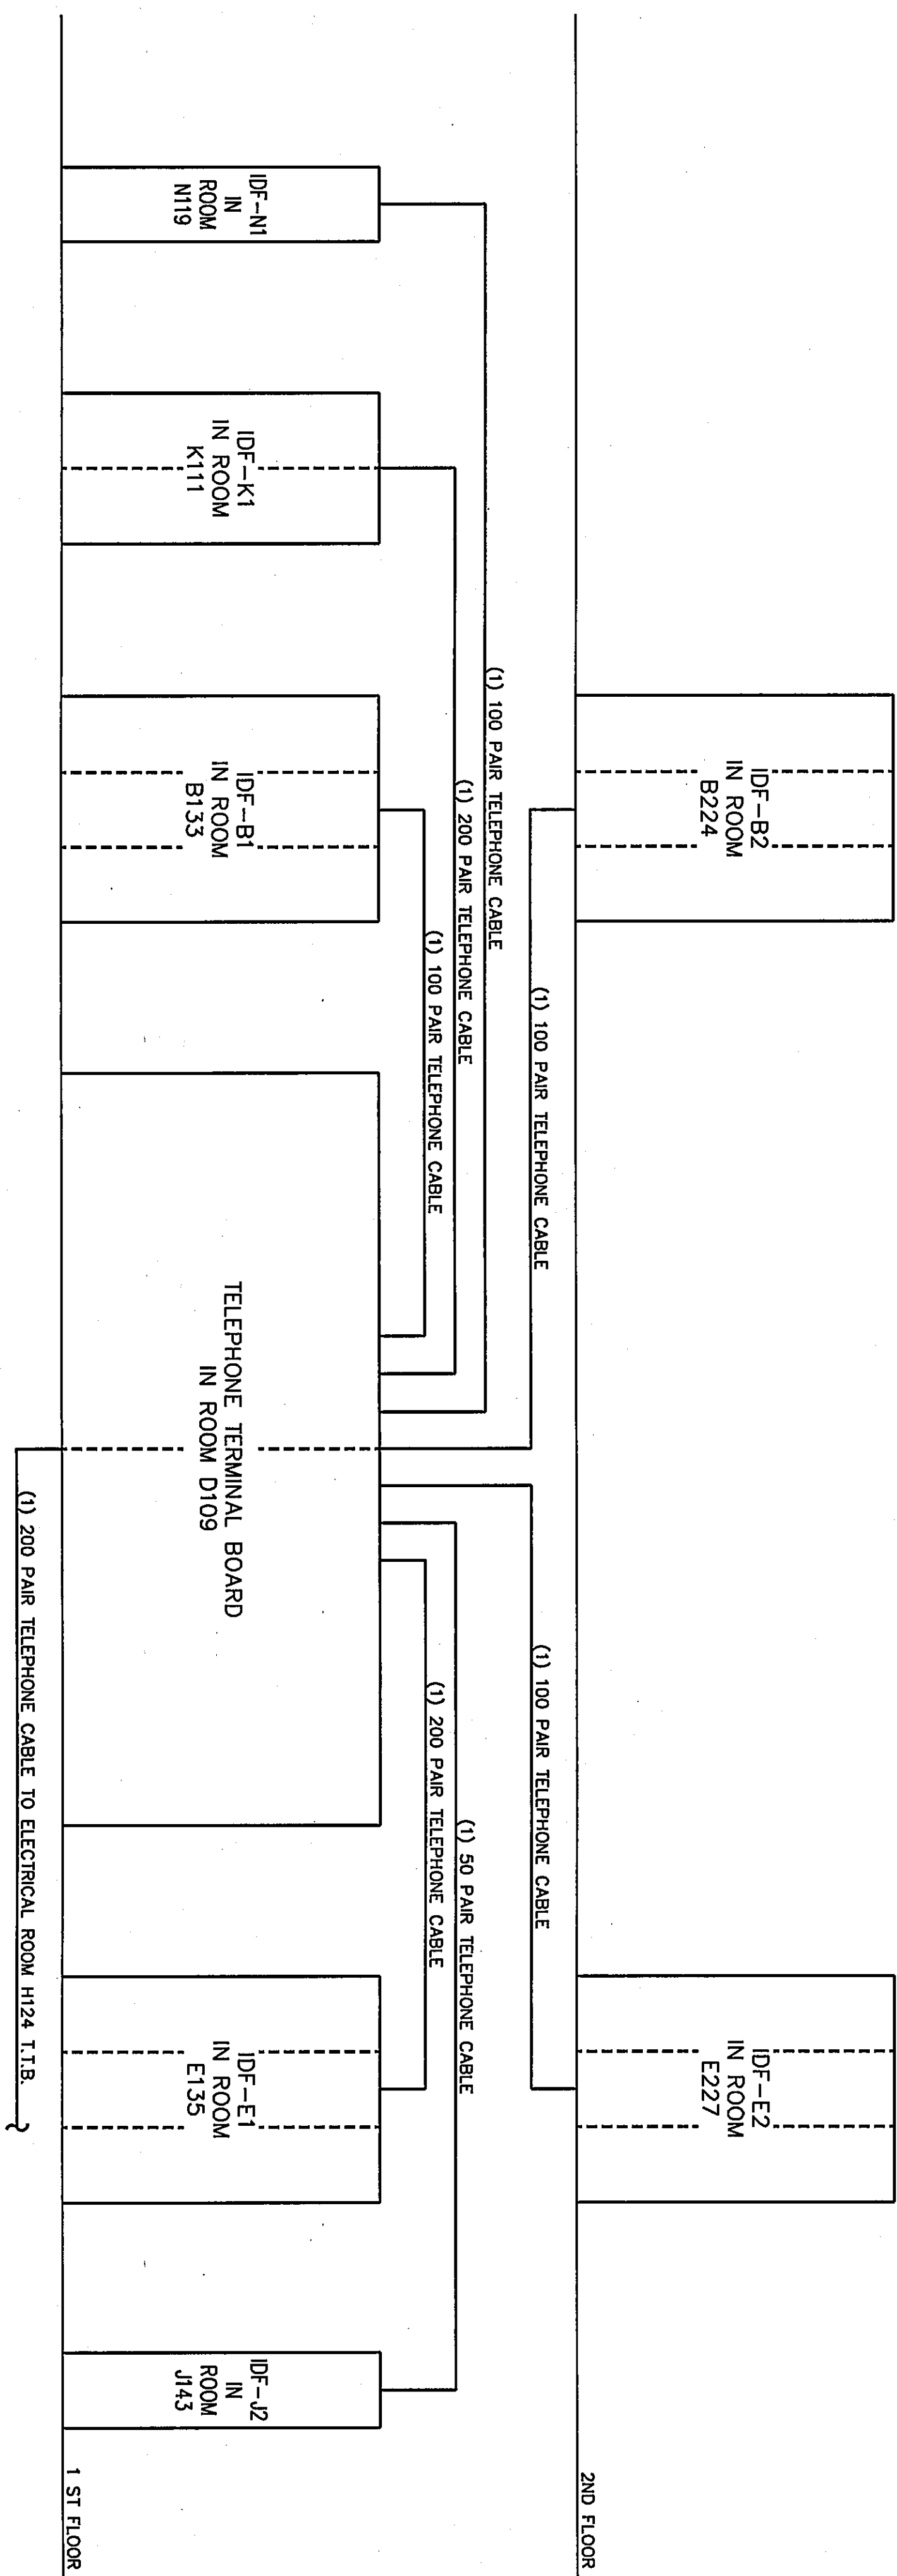

TYPICAL TELEPHONE WIRING

NO SCALE