




1 - WIDE AREA NETWORK LAYOUT "BASE BID A"
NO SCALE

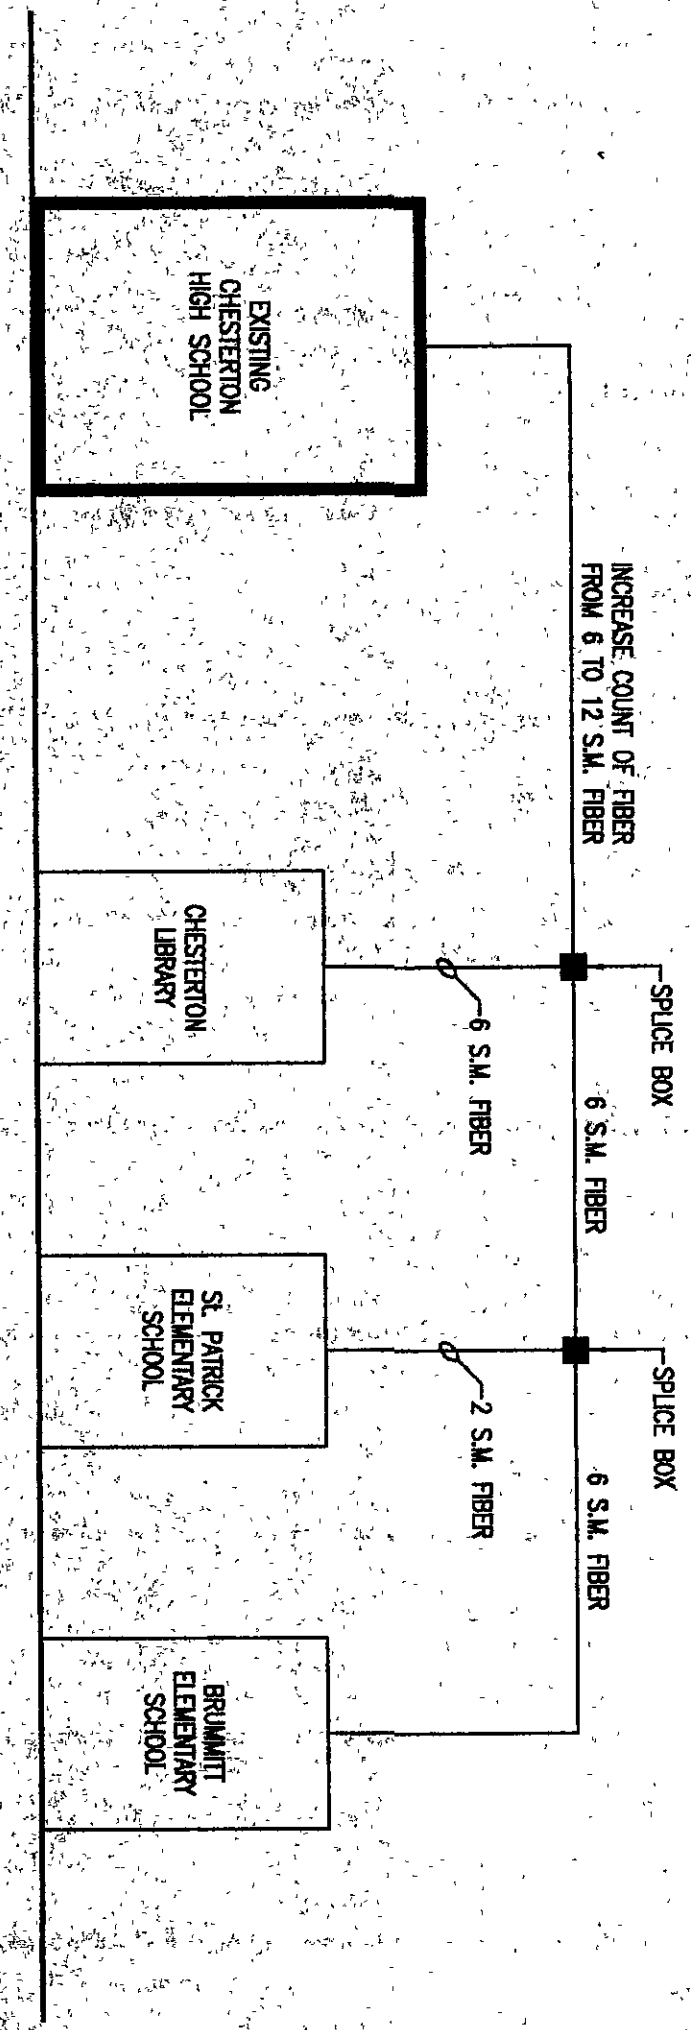

2 - WIDE AREA NETWORK LAYOUT "BASE BID B"
NO SCALE

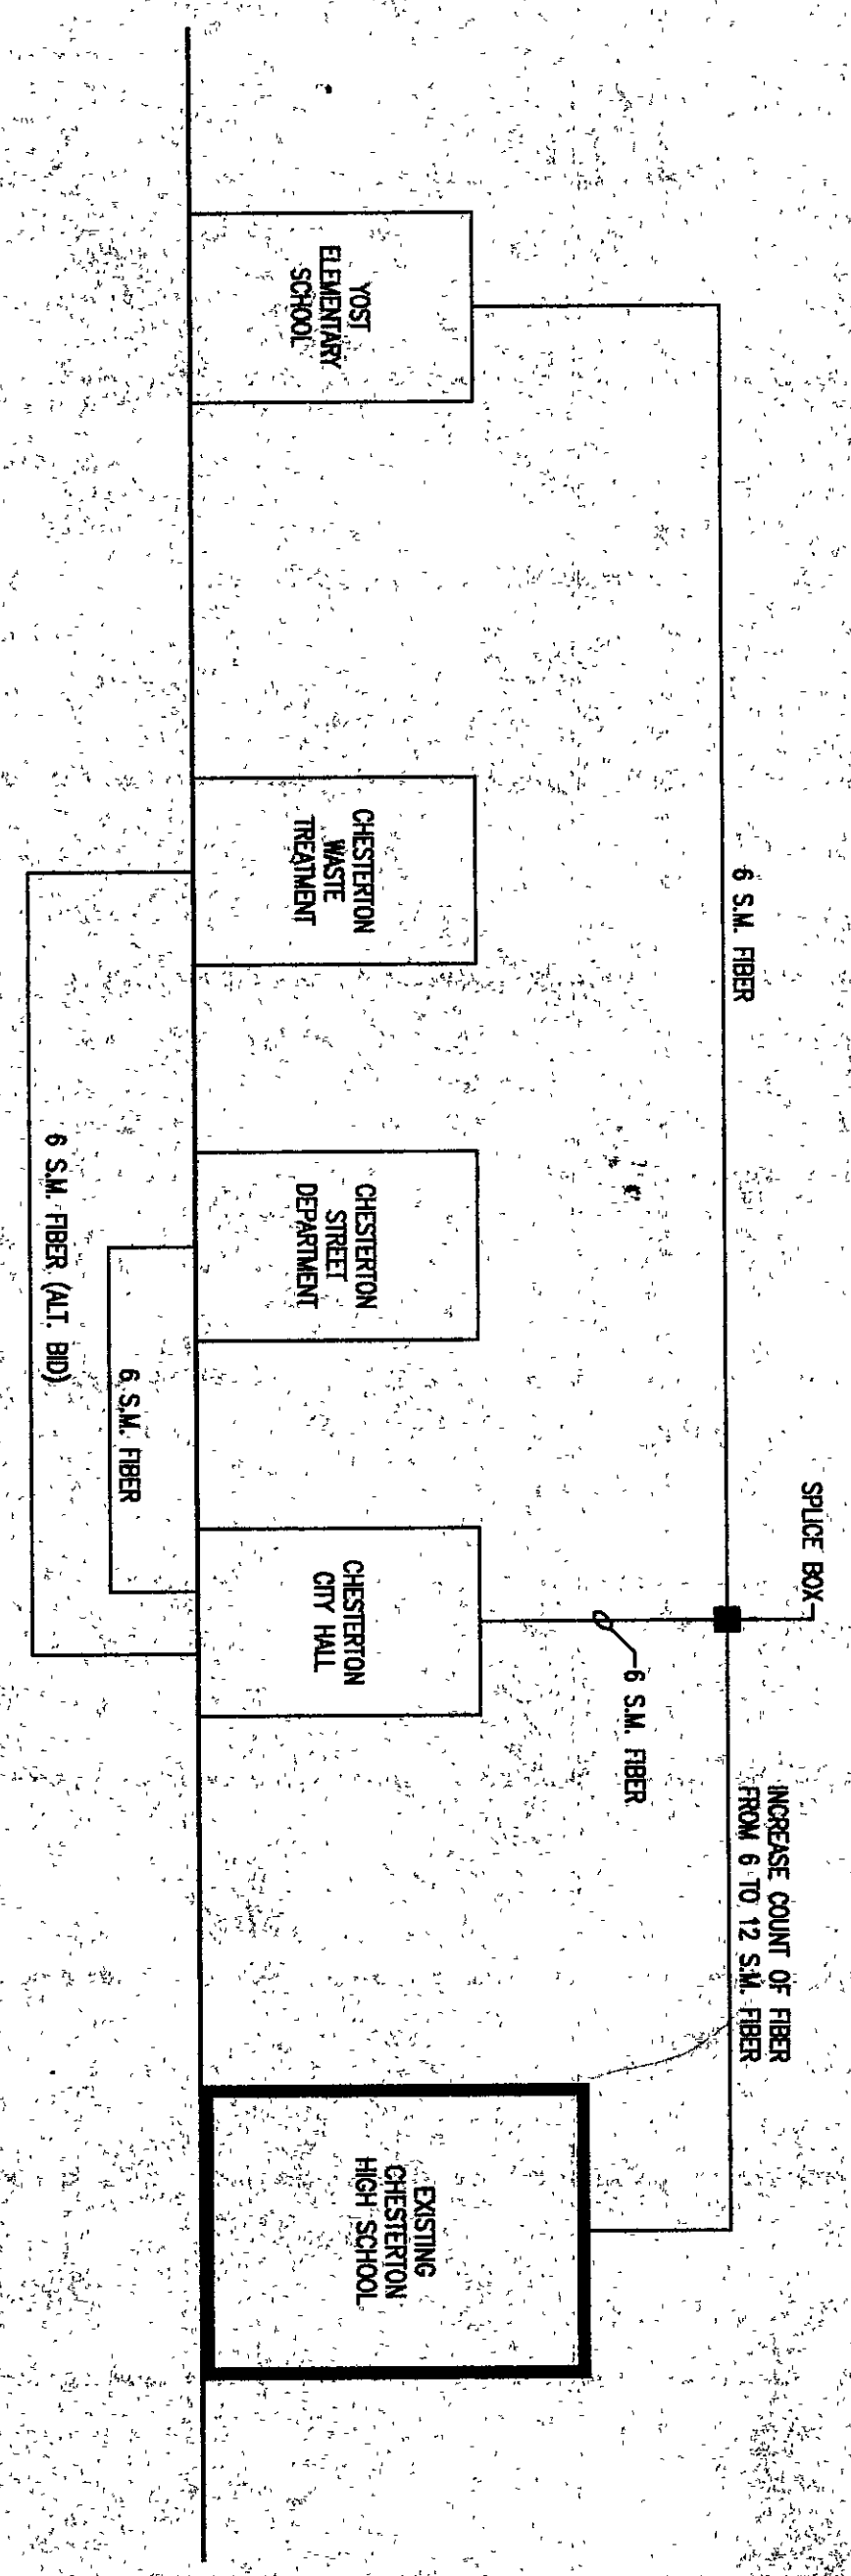

3 - WIDE AREA NETWORK LAYOUT "BASE BID C"
NO SCALE

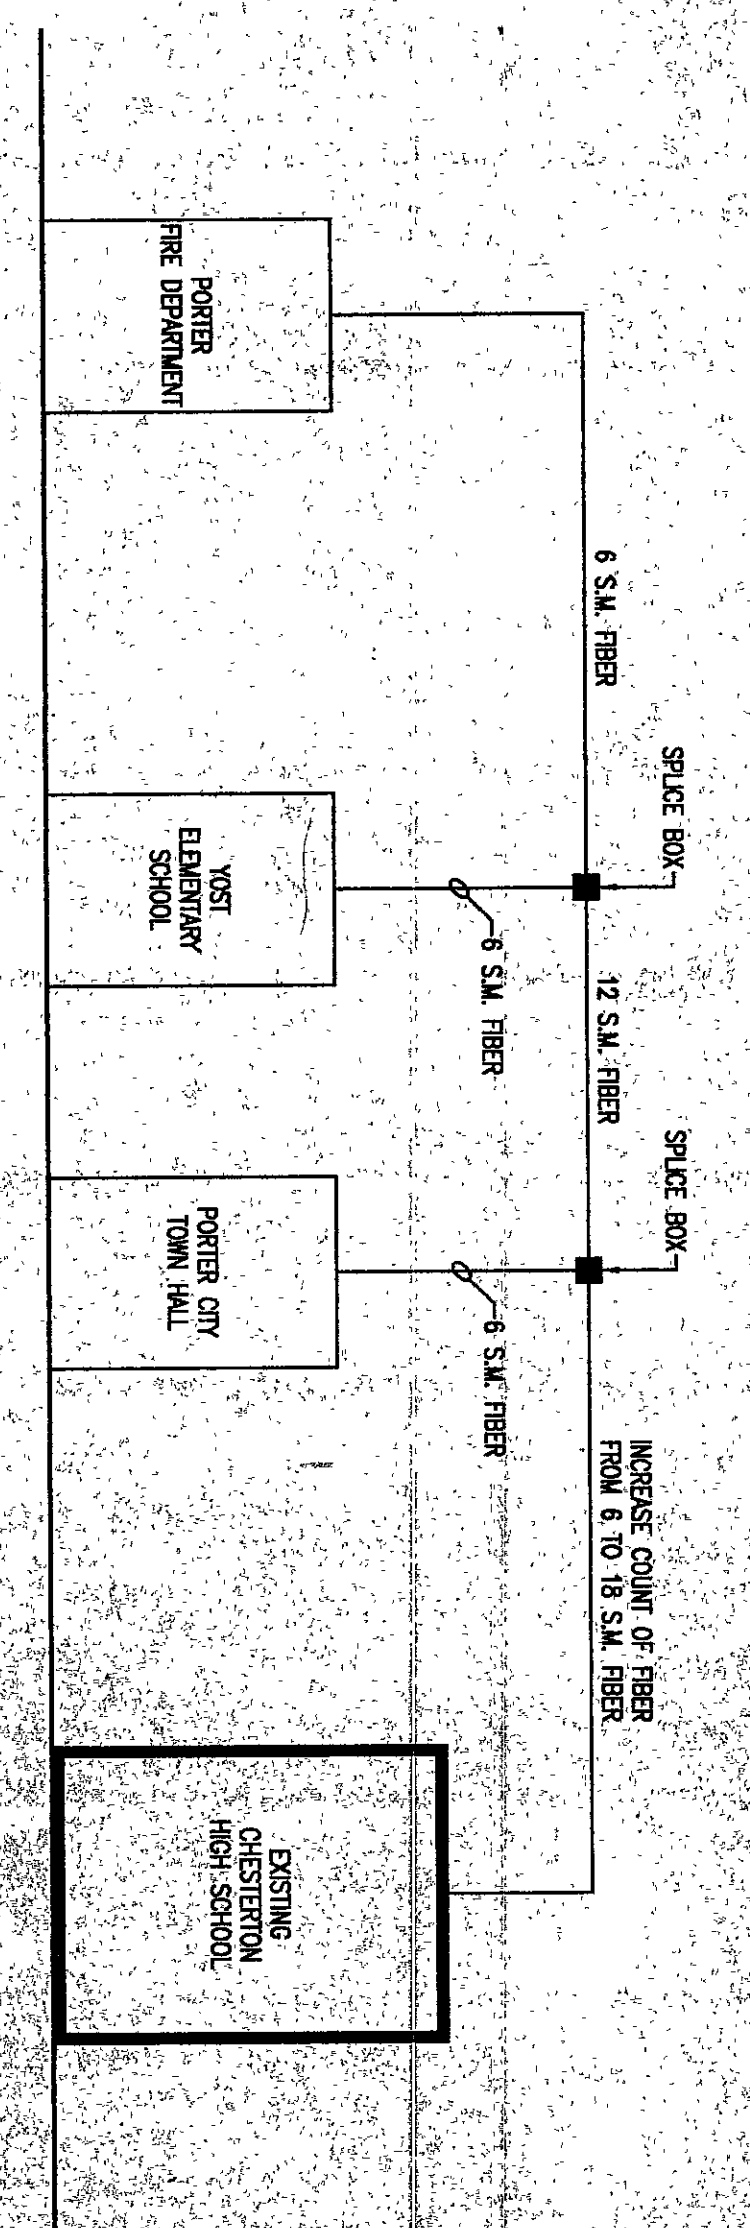

4 - WIDE AREA NETWORK LAYOUT "BASE BID D"
NO SCALE