


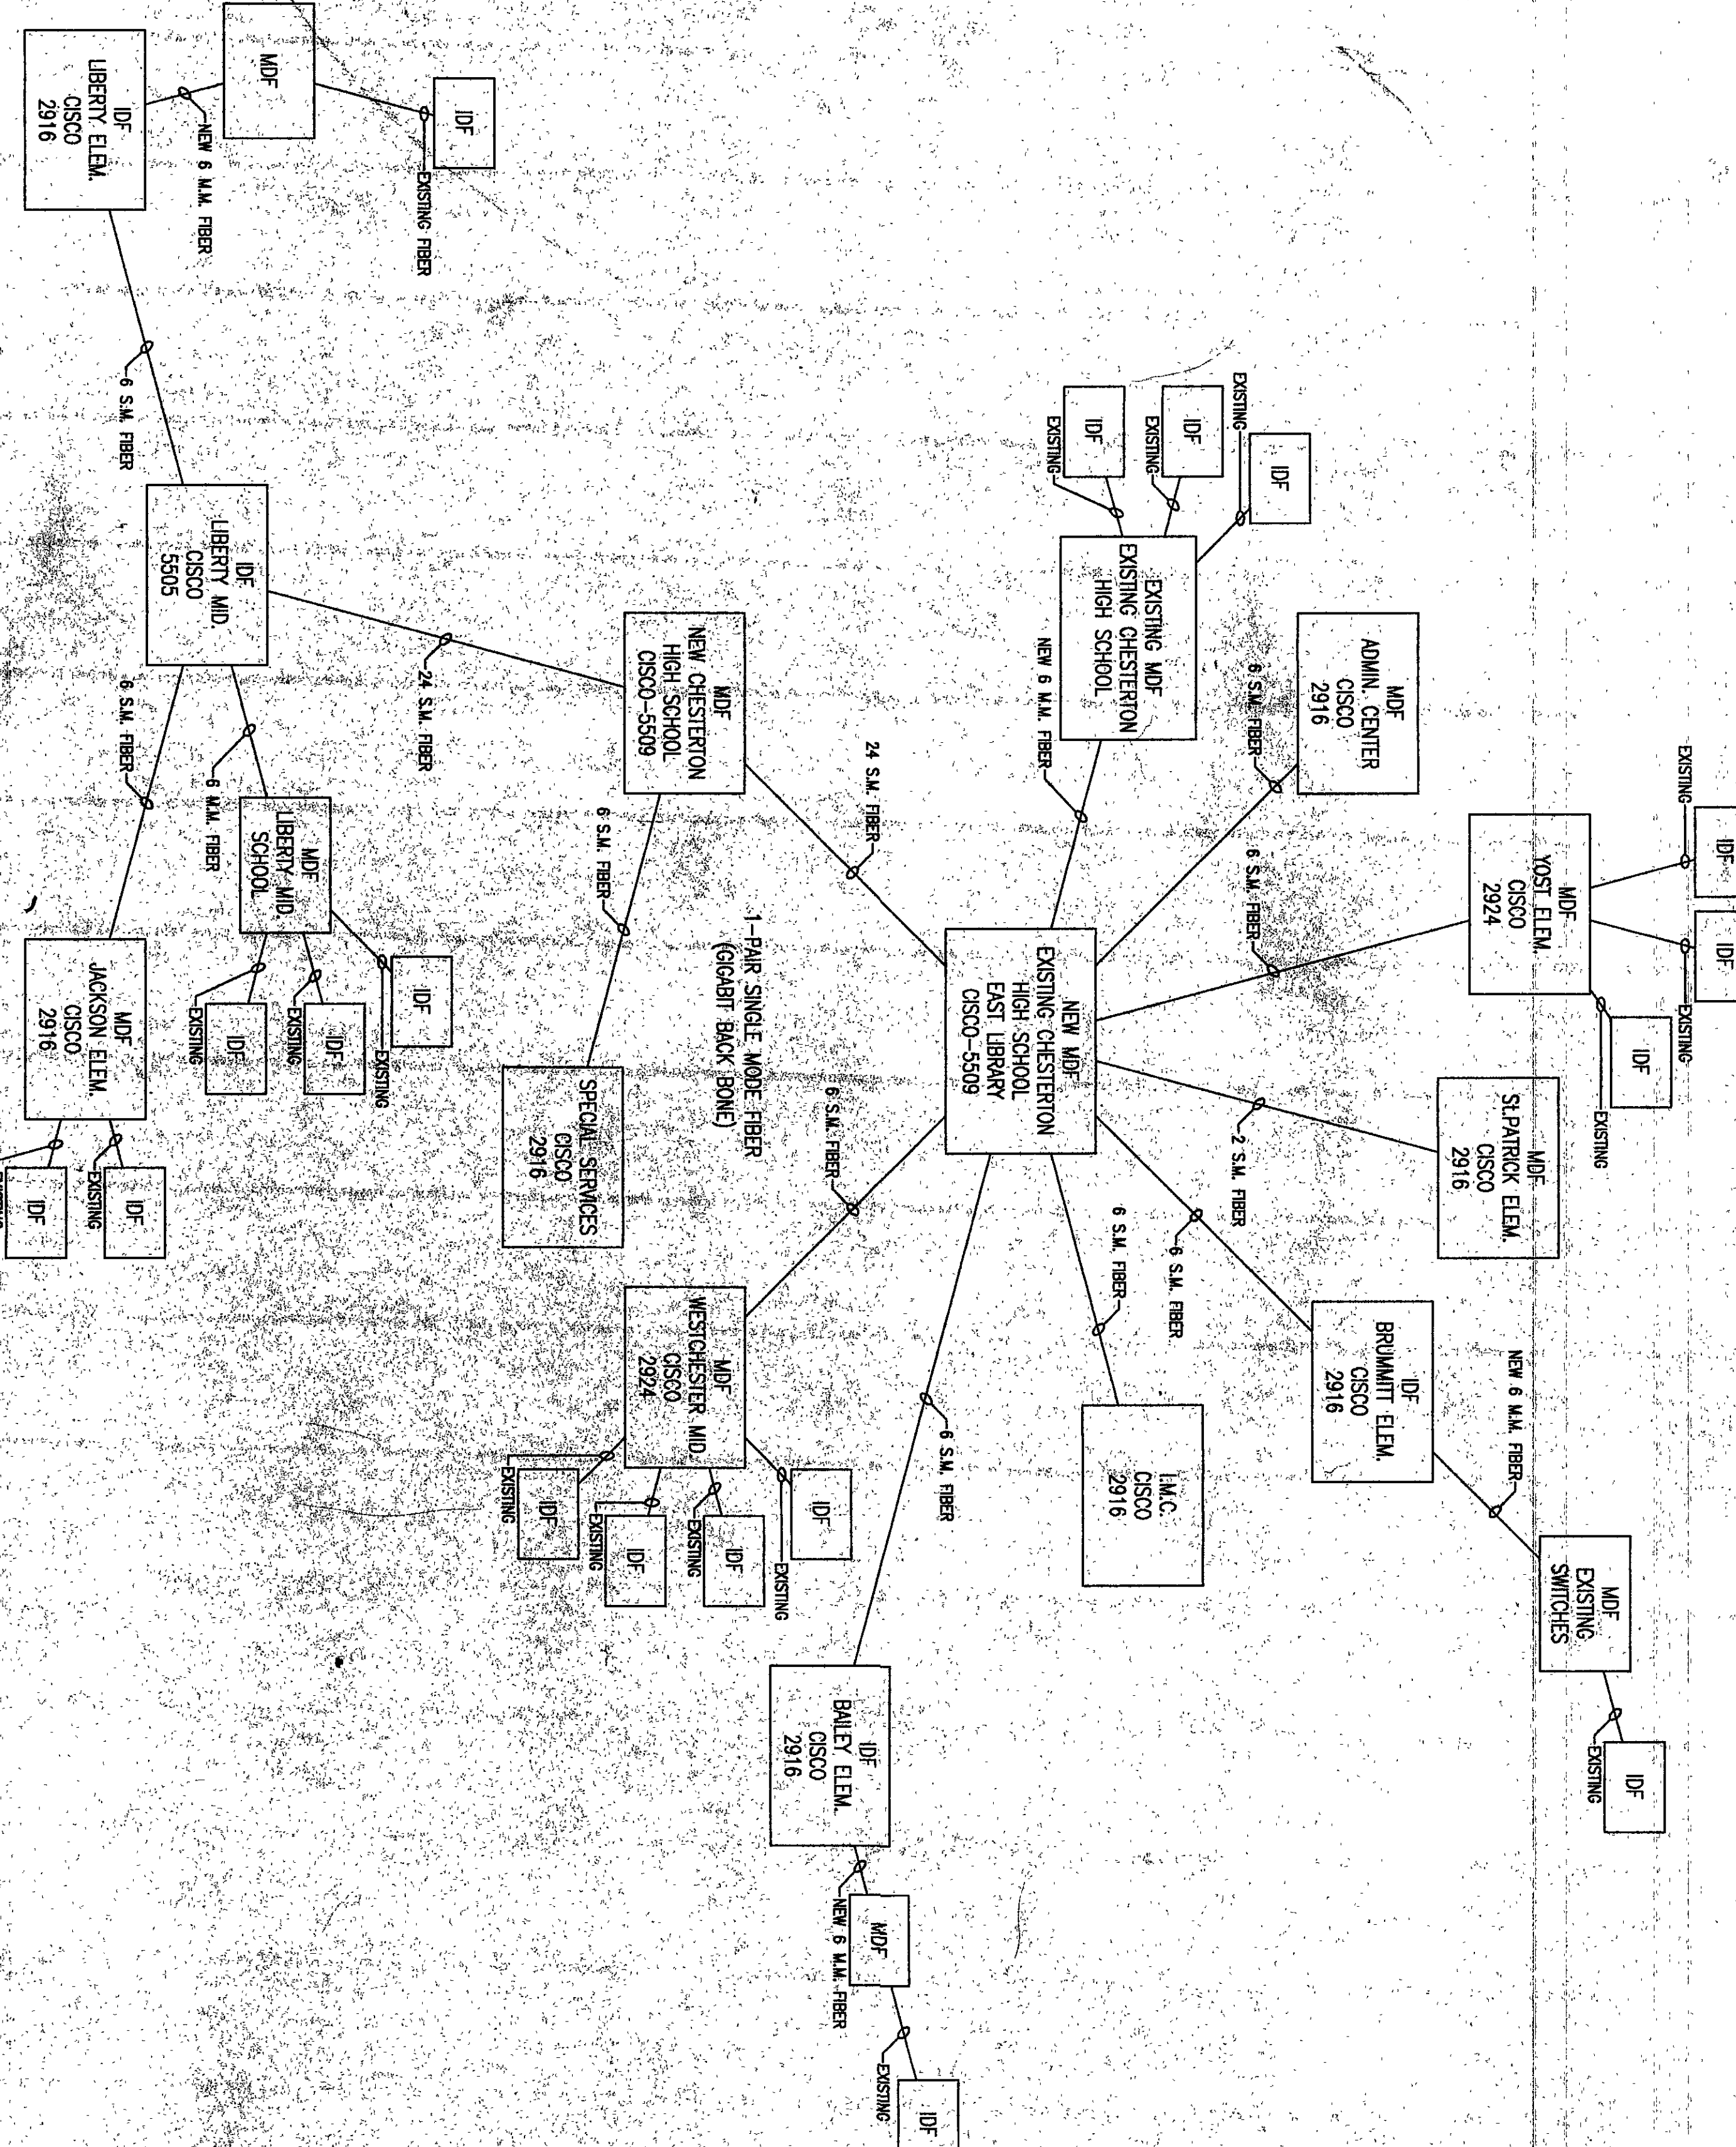

1 - WIDE AREA NETWORK LAYOUT "BASE BID F
NO SCALE