



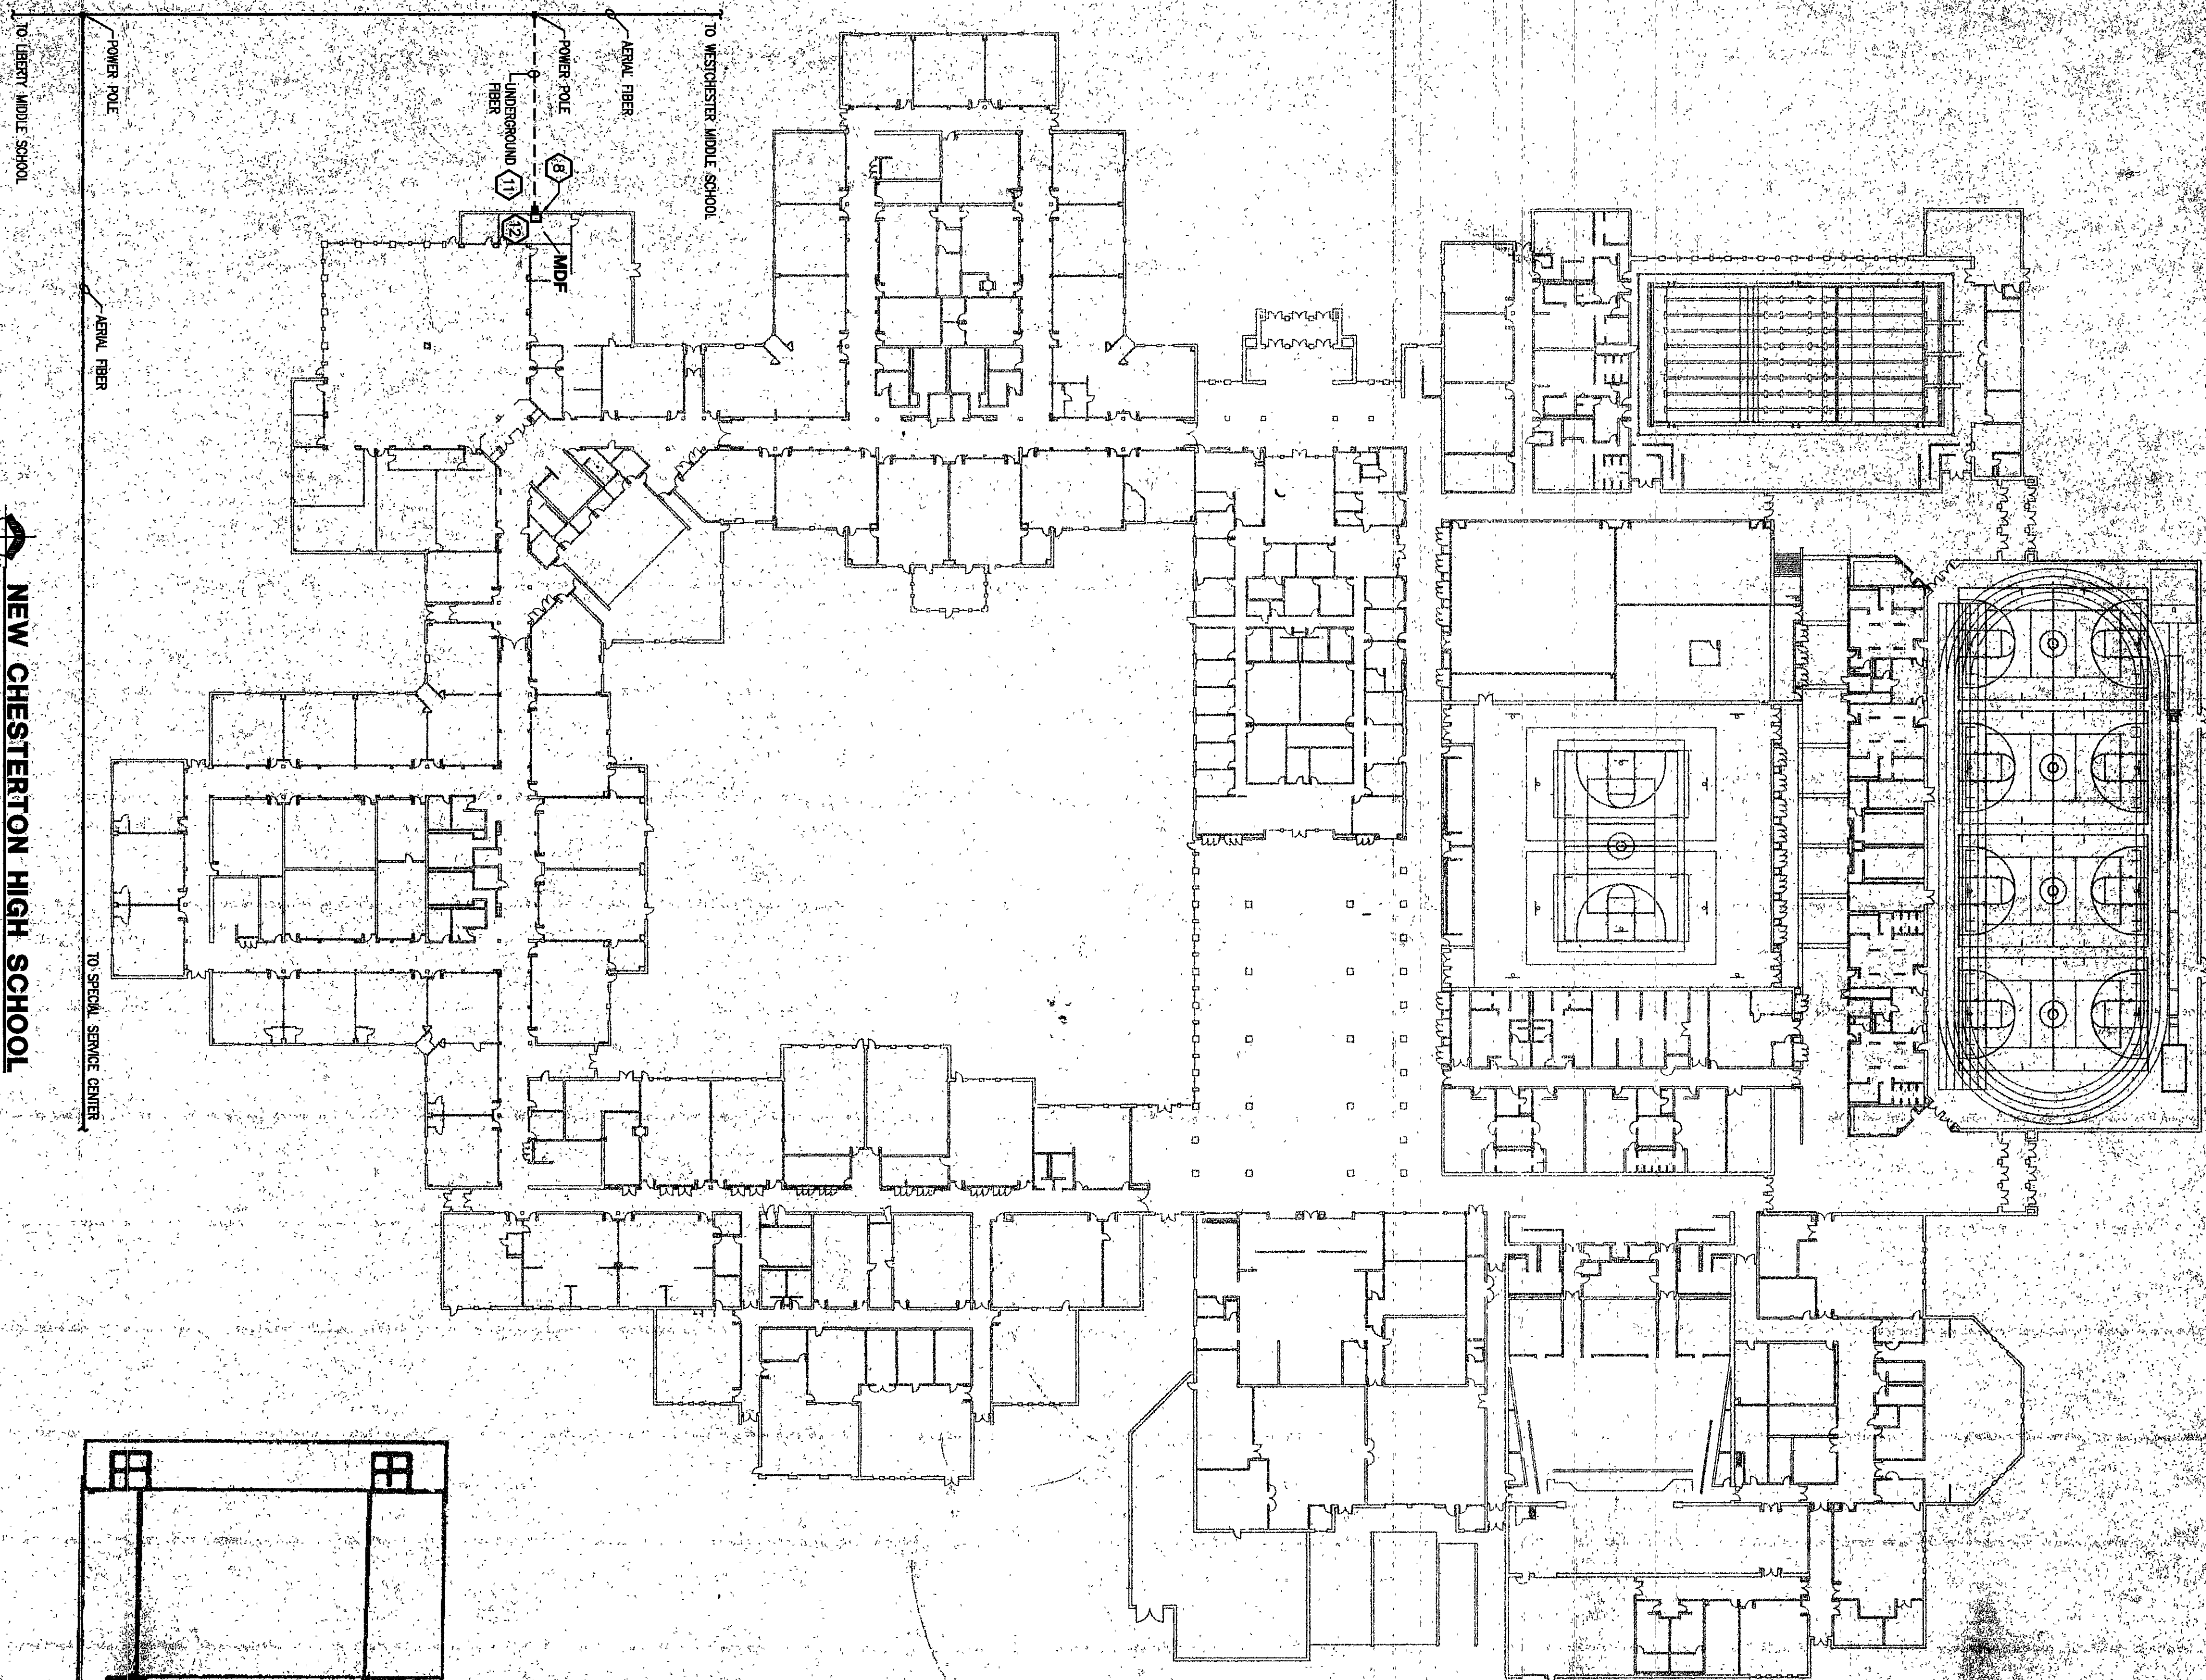


NEW CHESTERTON HIGH SCHOOL
NO SCALE

PLAN NOTES:


1. NEW JHS - IN EXISTING HIGH SCHOOL, PROVIDE NEW EQUIPMENT, CABLE, TO FIT ALL FIBER (48 PITCH PANELS, SWITCHES, UPS, ETC.)
2. EXISTING JHS / JHS IN WEST LIBRARY
3. RUN 12 PLENUM RATED S&W A&A FIBERS FROM NEW JHS TO EXISTING JHS / JHS AND CONNECT EXISTING HIGH SCHOOL TO THE NEW JHS
4. PROVIDE CONDUIT AND FITTING PER DETAIL #3 ON DRAWING TELL
5. PROVIDE CONDUIT AND FITTING PER DETAIL #2 OR #3 ON DRAWING TELL
6. EXISTING WALL MOUNTED EQUIPMENT RACK
7. RUN FIBER IN 2" CONDUIT ABOVE CEILING
8. EXISTING DATA CLOSET
9. PROVIDE 2" OR LARGER SLEEVE
10. COORDINATE ADMINISTRATION CENTER, STATE INSULATION WITH OWNER AND PROVIDE S&W A&A FIBER IN WALL MOUNTED ON EXISTING WALL OR ASSIGNED ONE DUCT FOR WALL FIBERS, THE OTHER FOR DATA CABLE
11. PROVIDE 2" OR LARGER SLEEVE
12. LOCATION OF NEW DATA SWITCHES

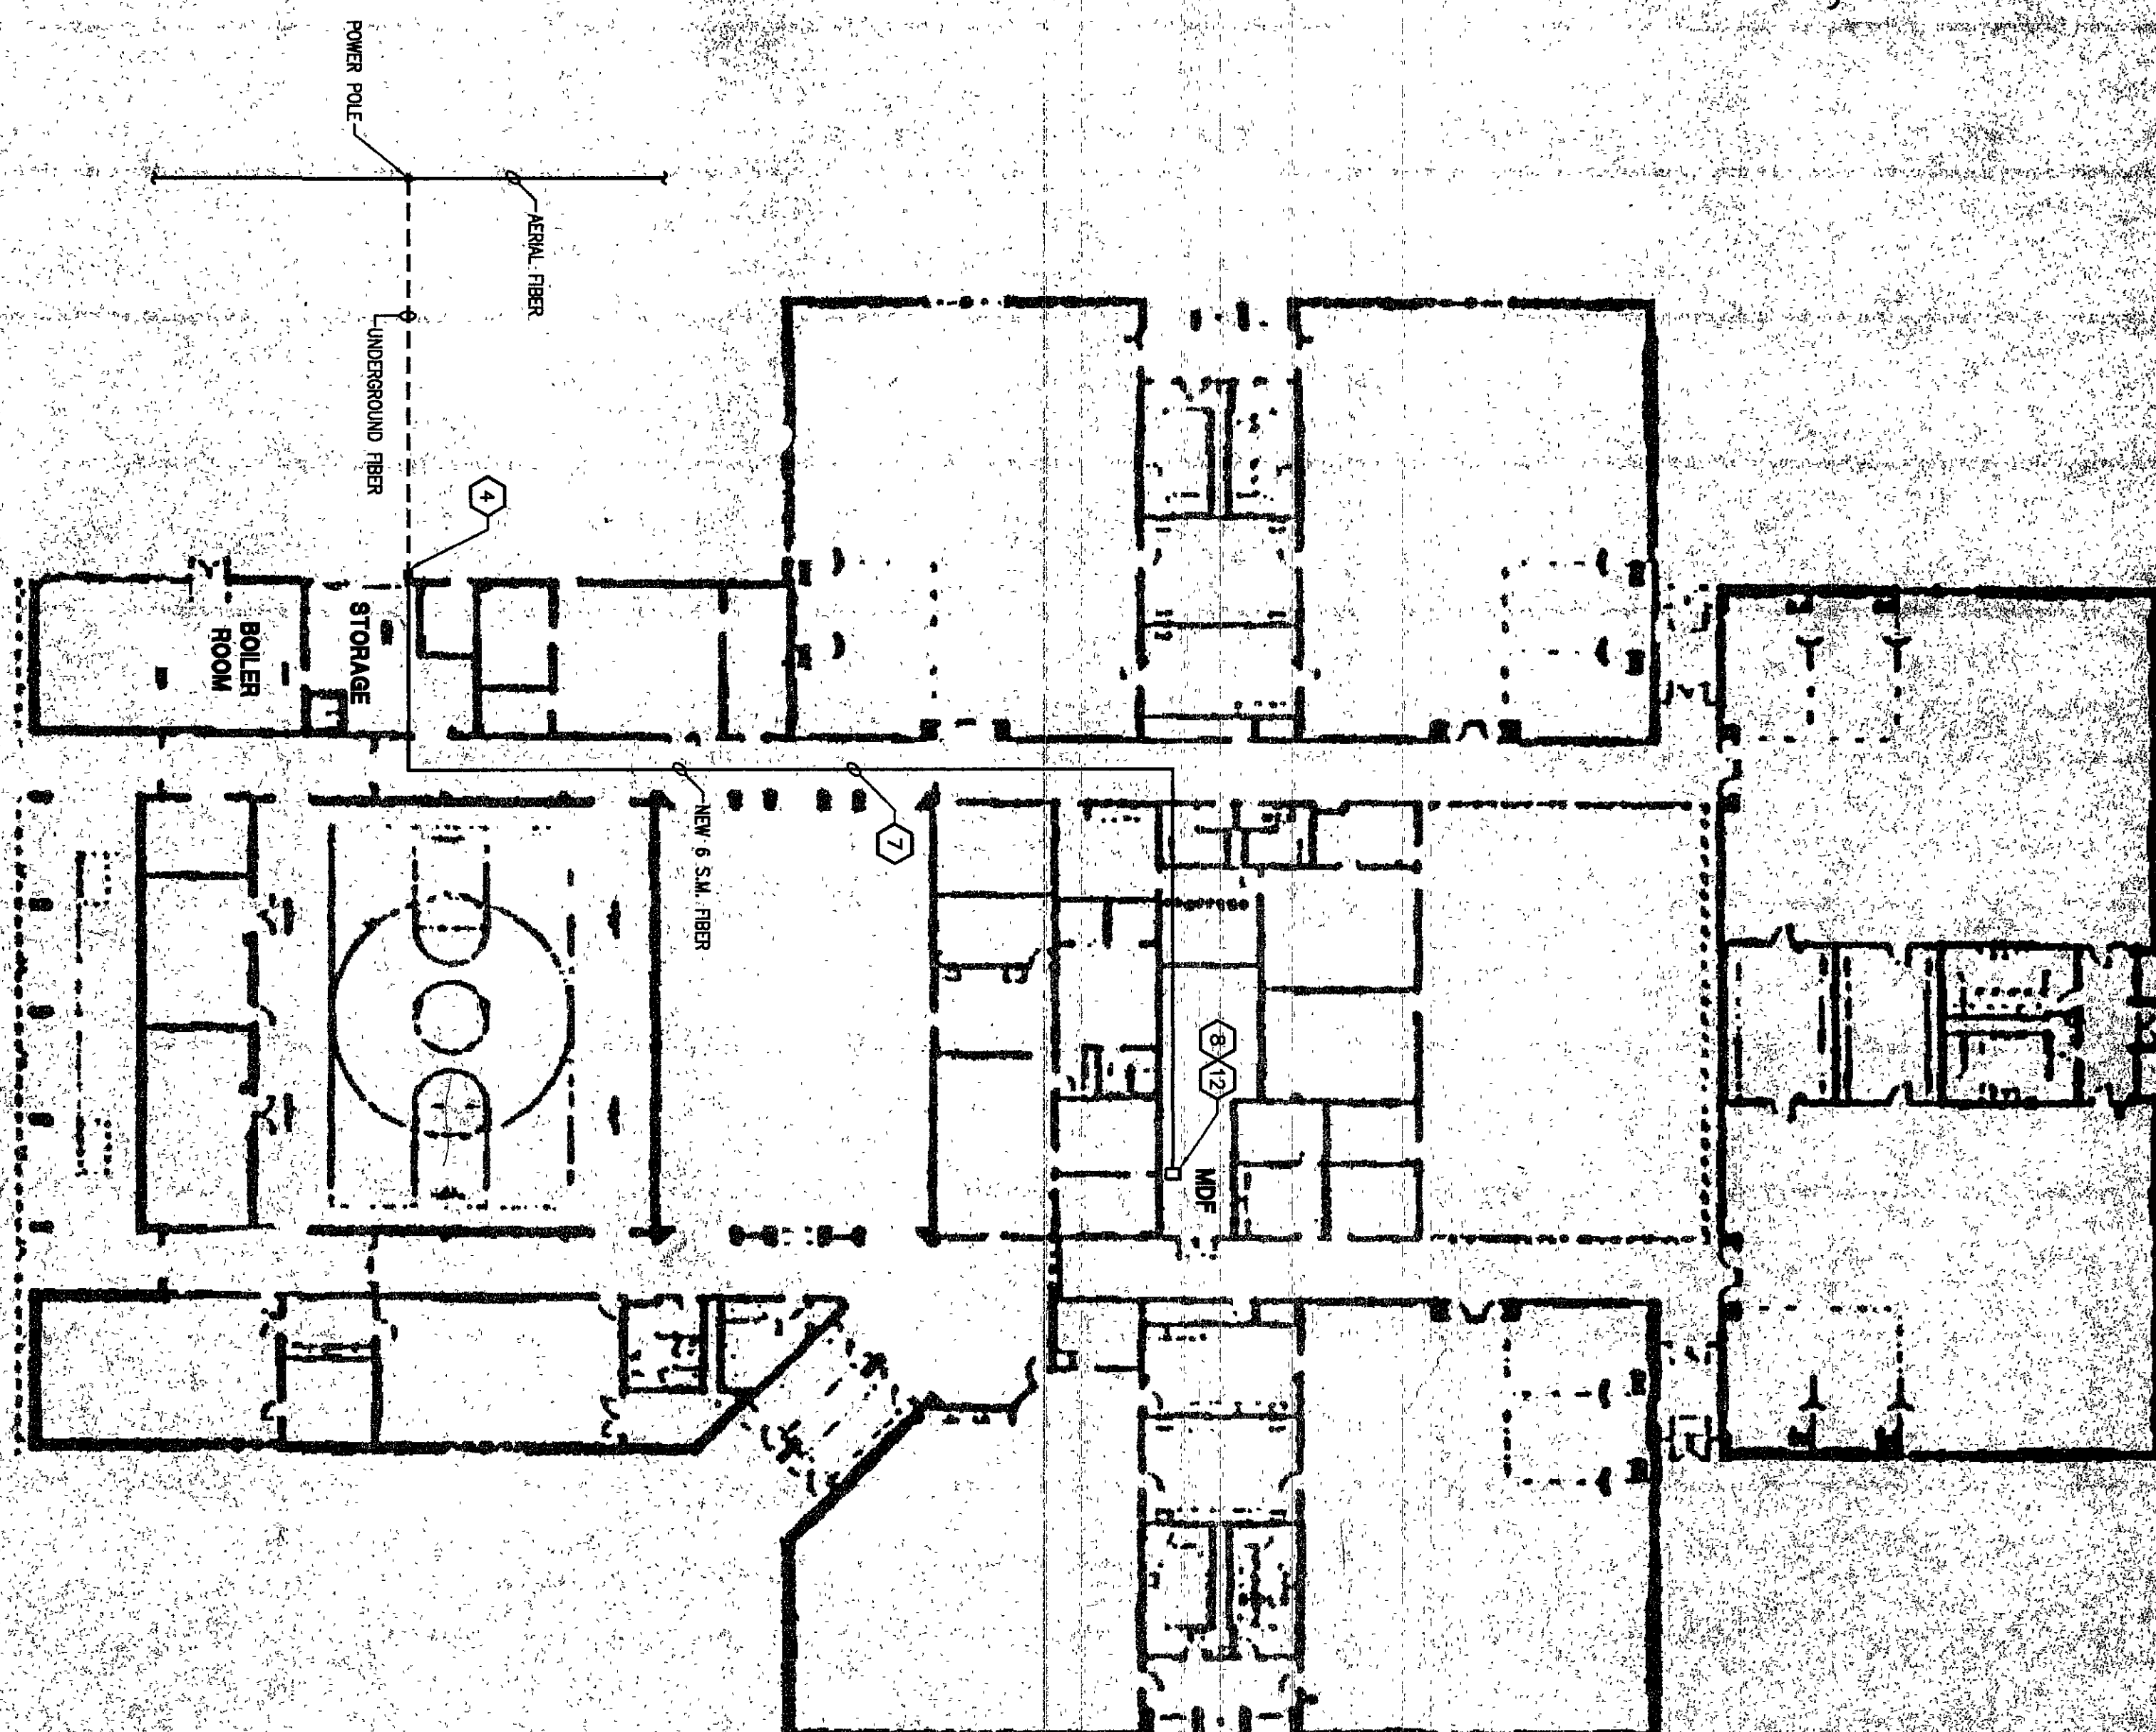

JACKSON ELEMENTARY SCHOOL
NO SCALE

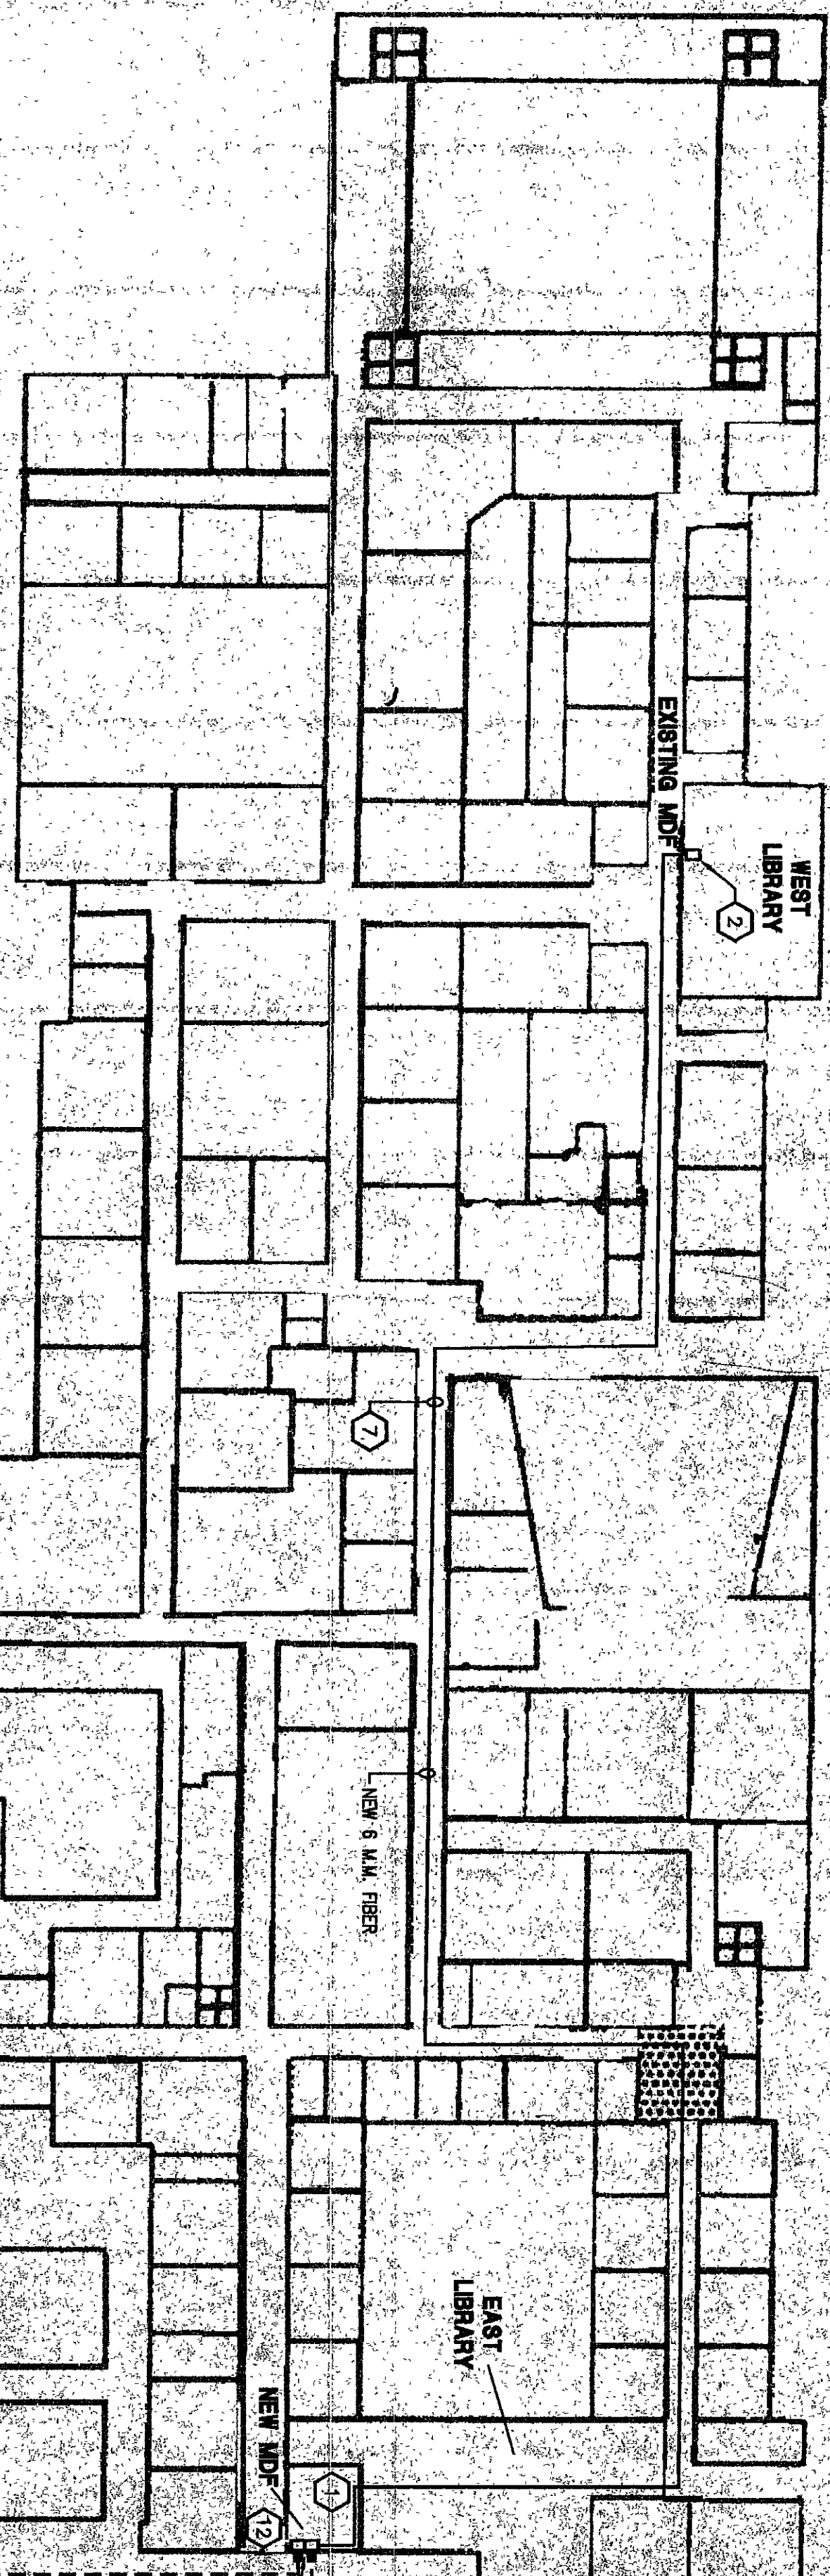

EXISTING CHESTERTON HIGH SCHOOL
NO SCALE

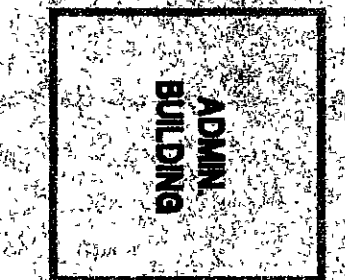

TE3.2

DRAWN BY: JG

CHECKED BY: JRS

COMM. NO.: 990703

DATE: FEBRUARY 10, 1998

REVISIONS NO. DATE

Fanning/Howey

Associates, Inc.

Architects Engineers Consultants

WIDE AREA NETWORK

DUNELAND SCHOOL CORPORATION

CHESTERTON, INDIANA

COPYRIGHT 1999 BY FANNING/HOWEY ASSOCIATES, INC.

1000

1000

1000