


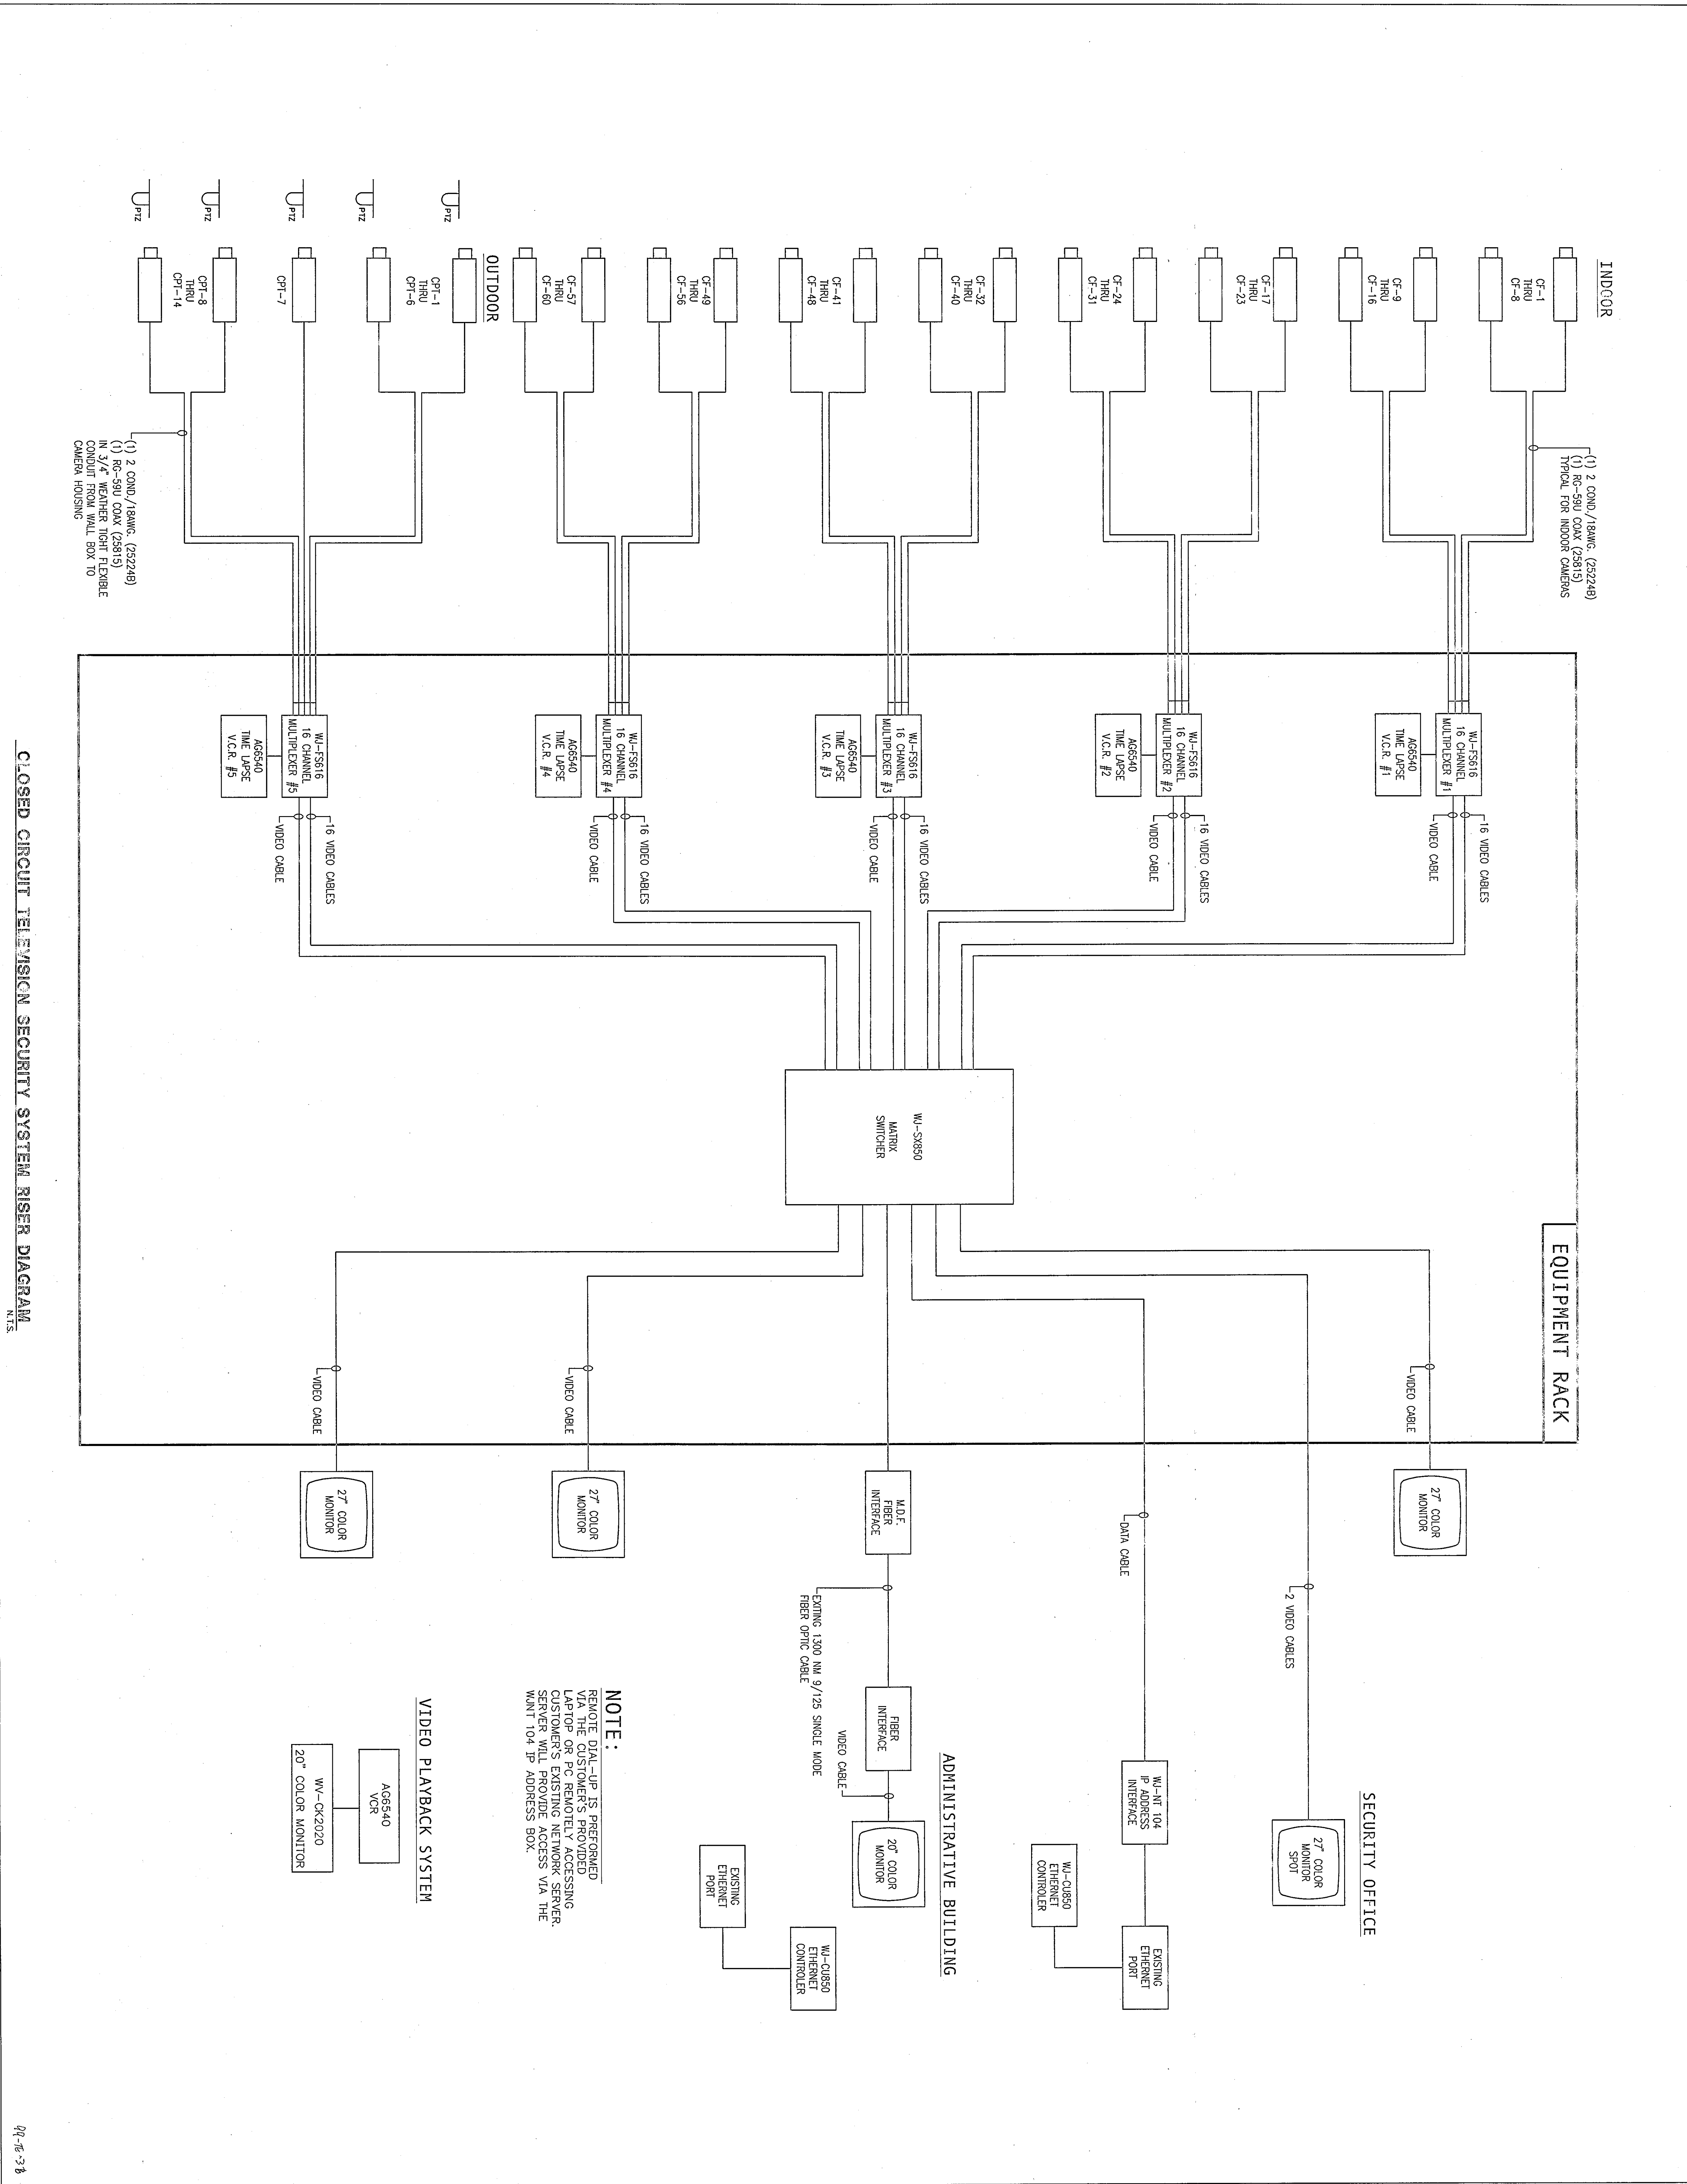

CLOSED CIRCUIT TELEVISION SECURITY SYSTEM RISER DIAGRAM
N.T.S.

99-76-78