



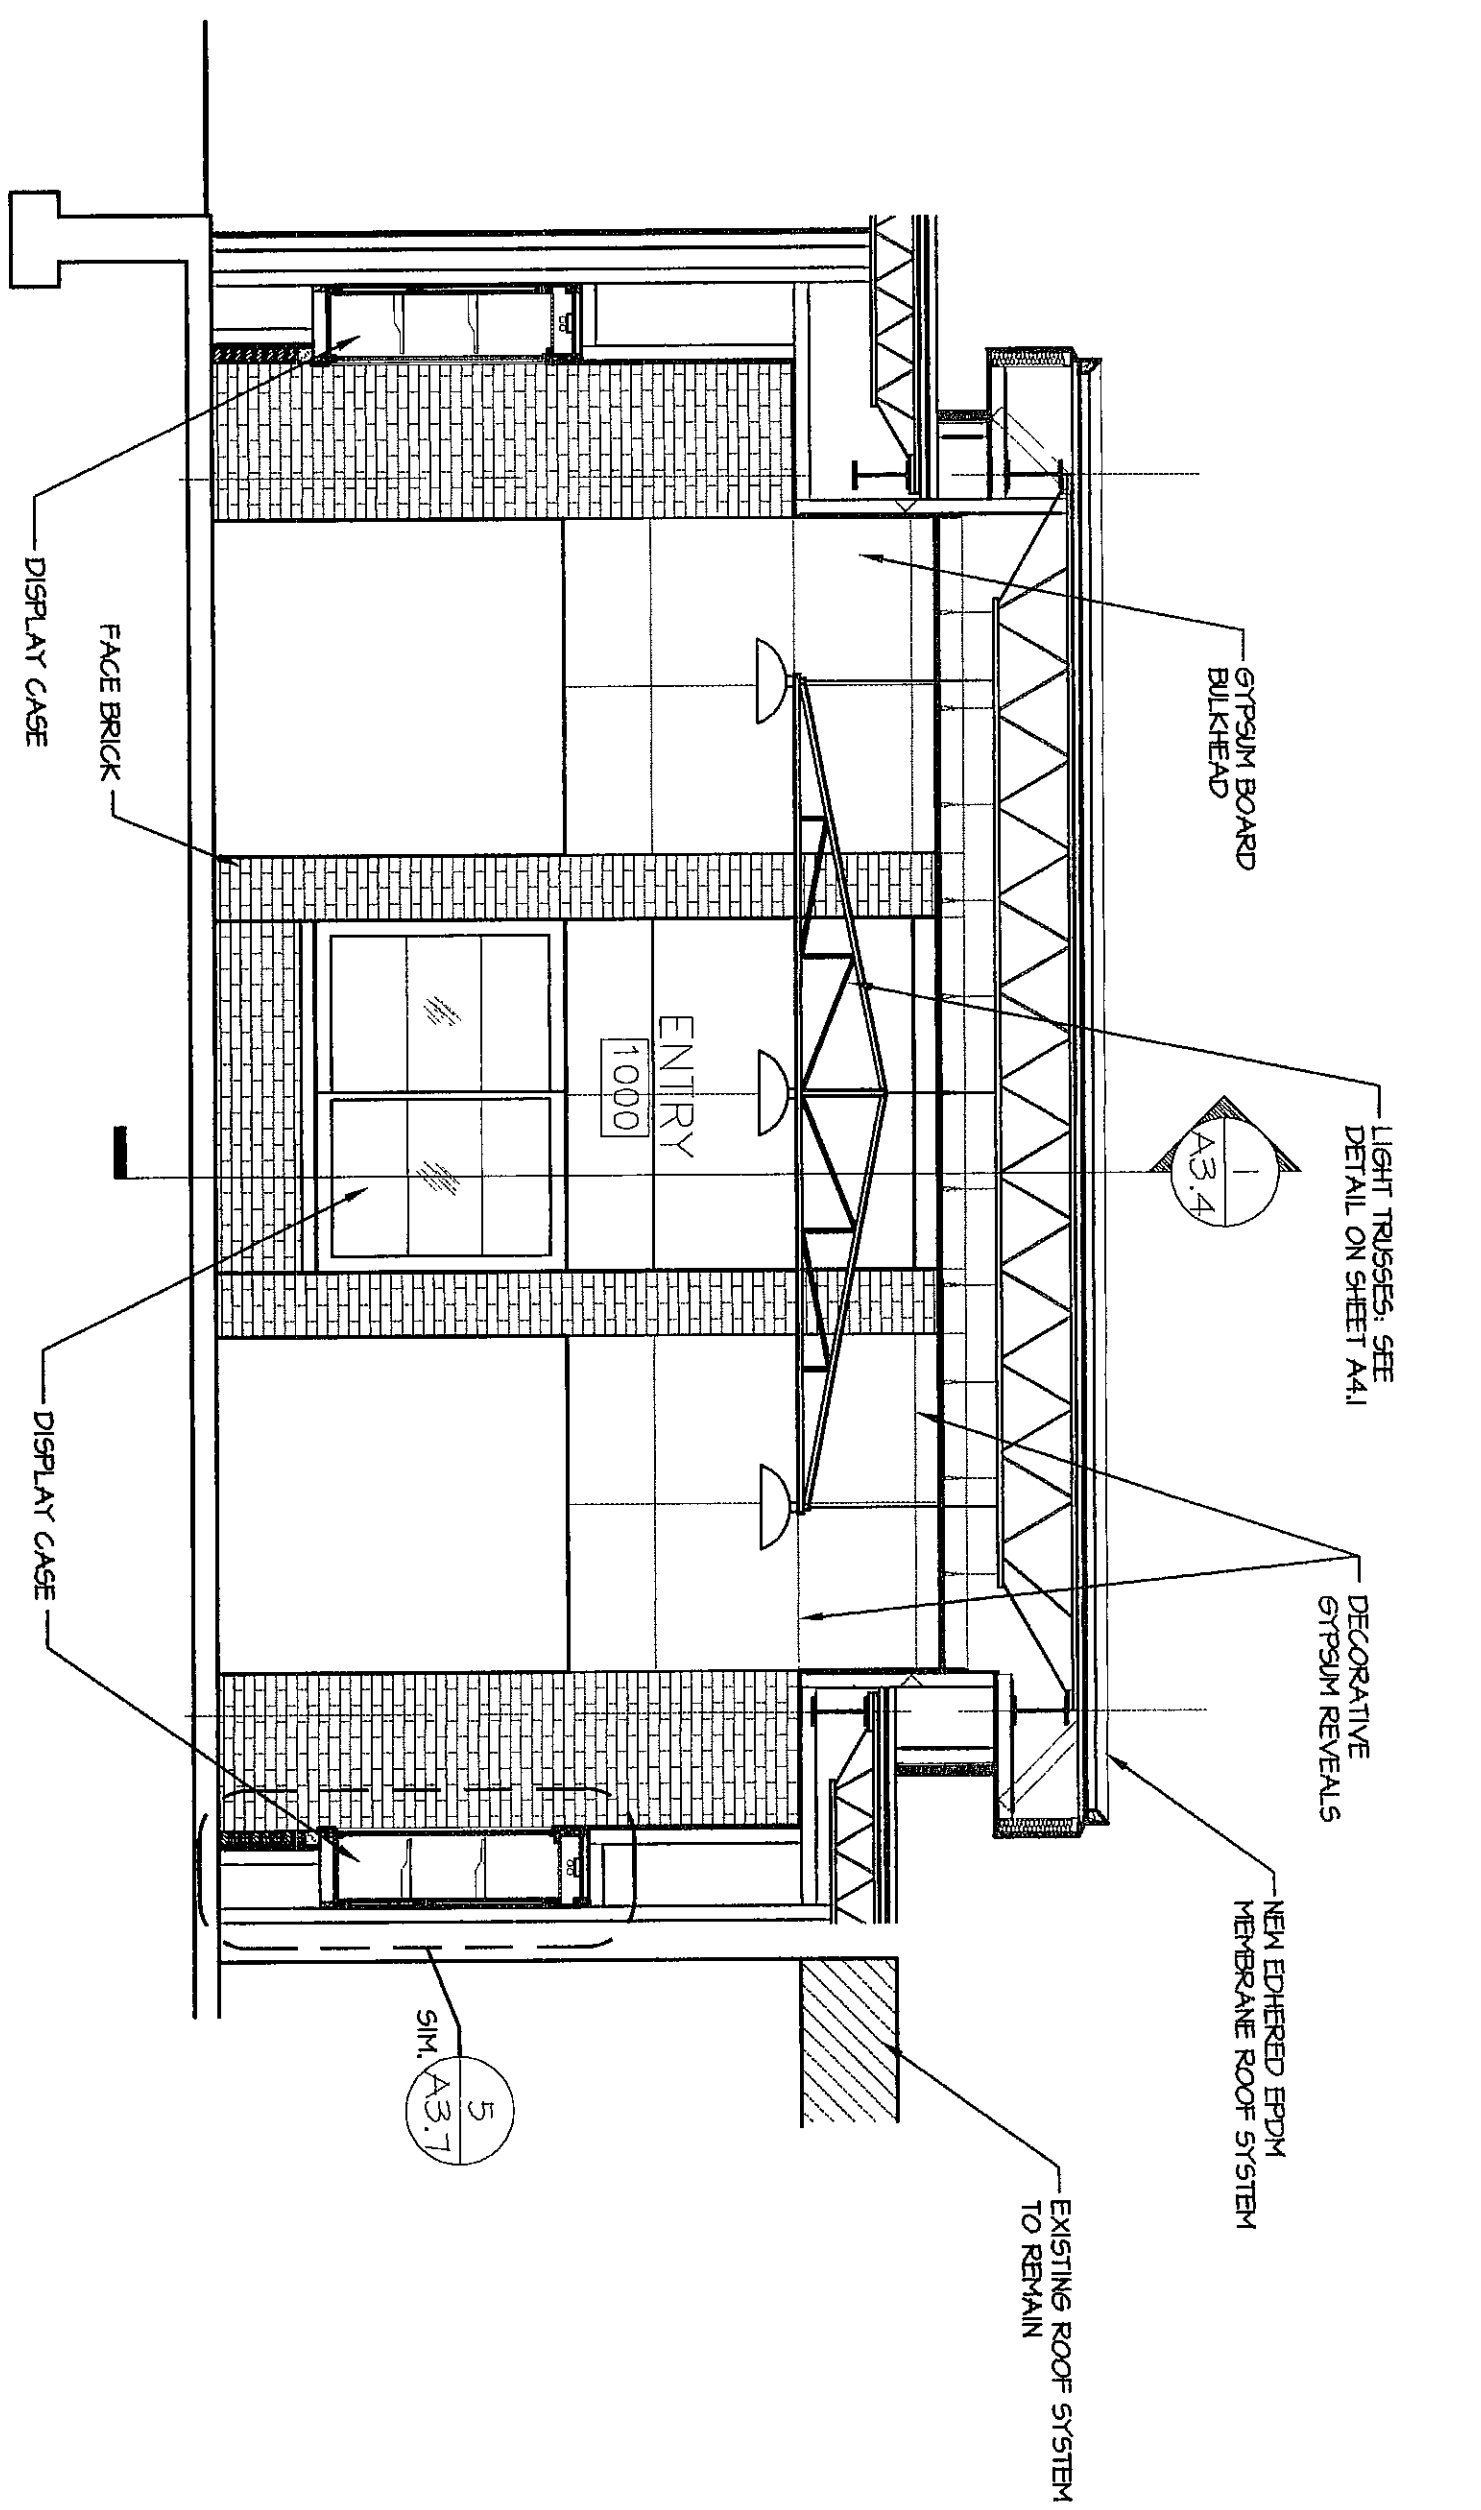


ALTERNATE SOUTHWEST ENTRY:
BUILDING SECTION

SCALE: 1/4" = 1'-0"

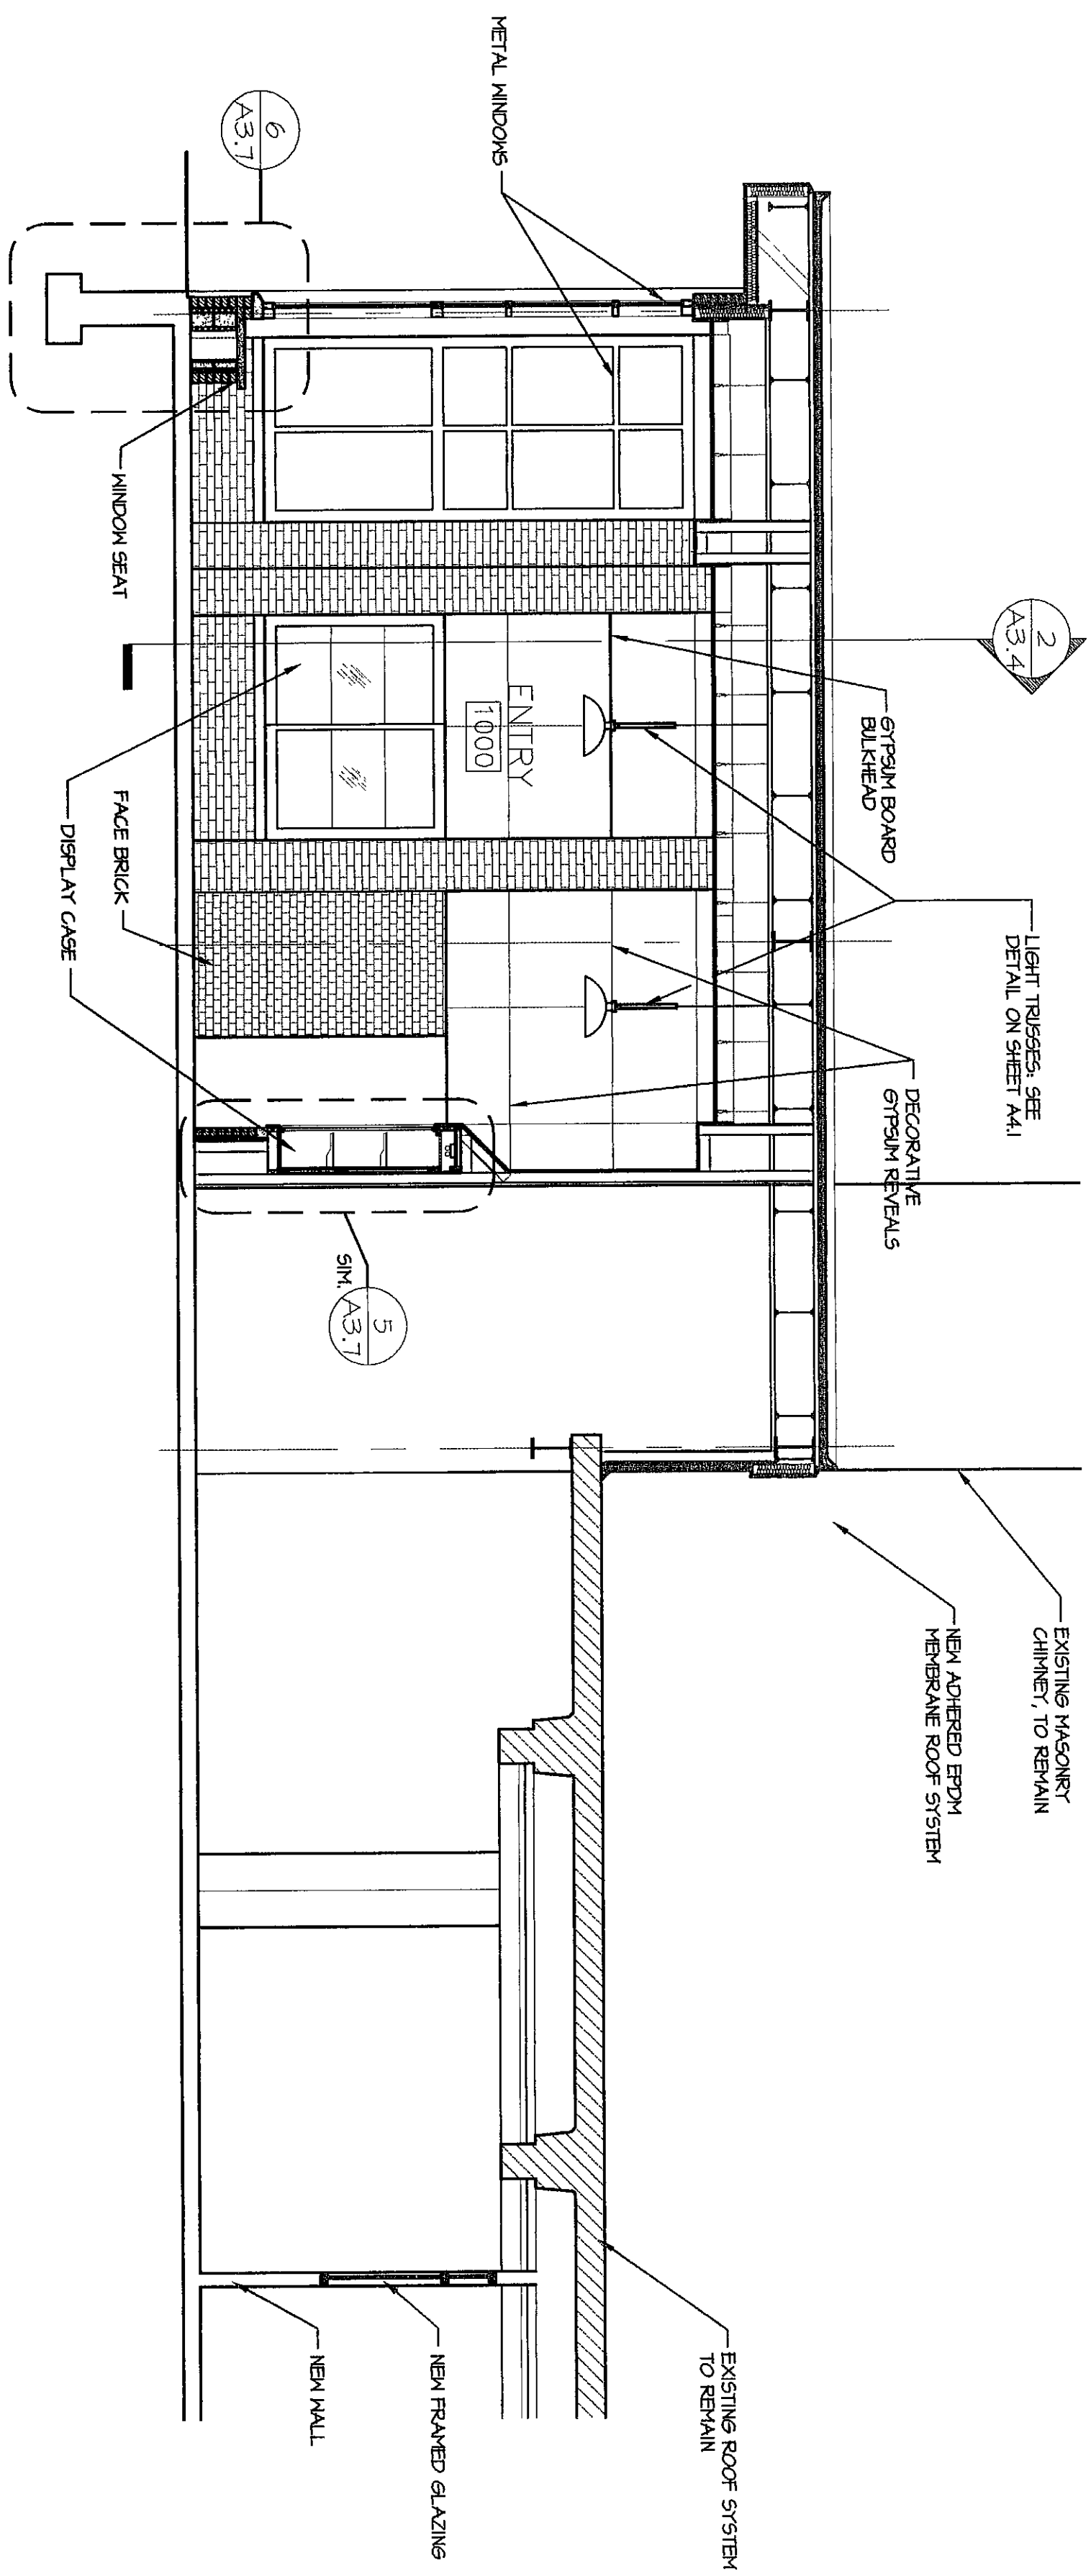

ALTERNATE SOUTHWEST ENTRY:
PARTIAL BUILDING SECTION

SCALE: 1/4" = 1'-0"

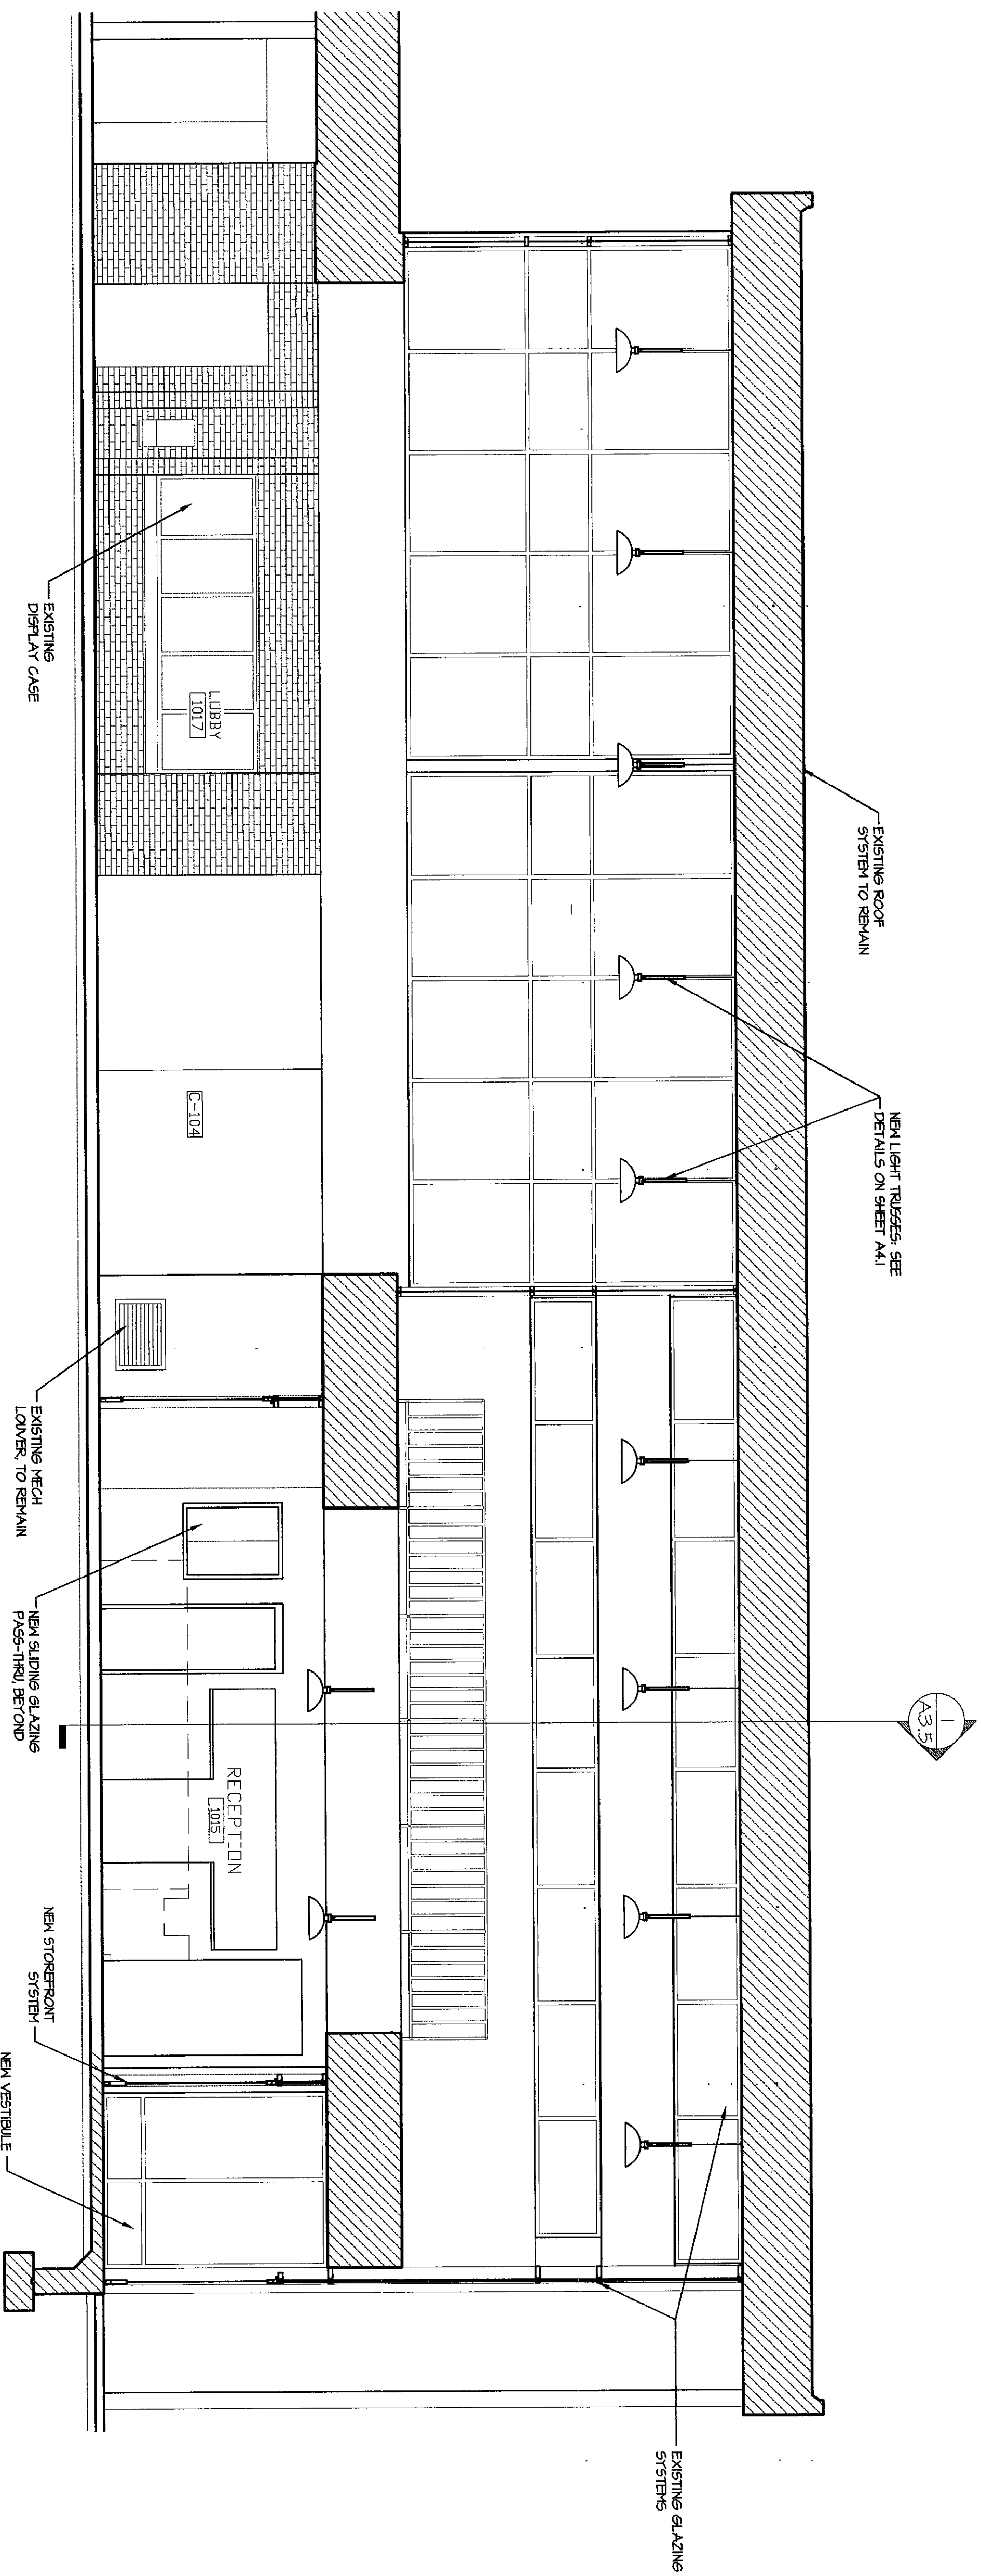

PARTIAL BUILDING SECTION
@ NEW NORTH ENTRY


SCALE: 1/4" = 1'-0"

VEAZEY
PARROTT
&
SHOULDERS

RENOVATION PROJECT FOR:
DUNELAND SCHOOL
CORPORATION
CHESTERTON MIDDLE SCHOOL
CHESTERTON, INDIANA

SECTIONS AND DETAILS

Project No: 9480.00
Project Date: 06-12-00
Drawn By: JPB/DKB
Approved By: VPD/S
Drawing No: A 3.4

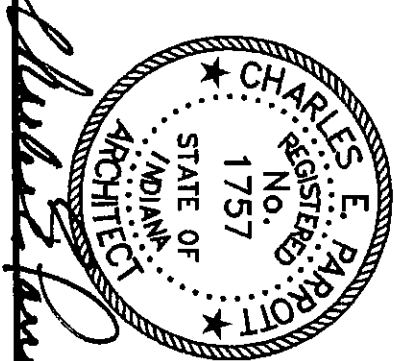

ARCHITECTS
ENGINEERS
PLANNERS