



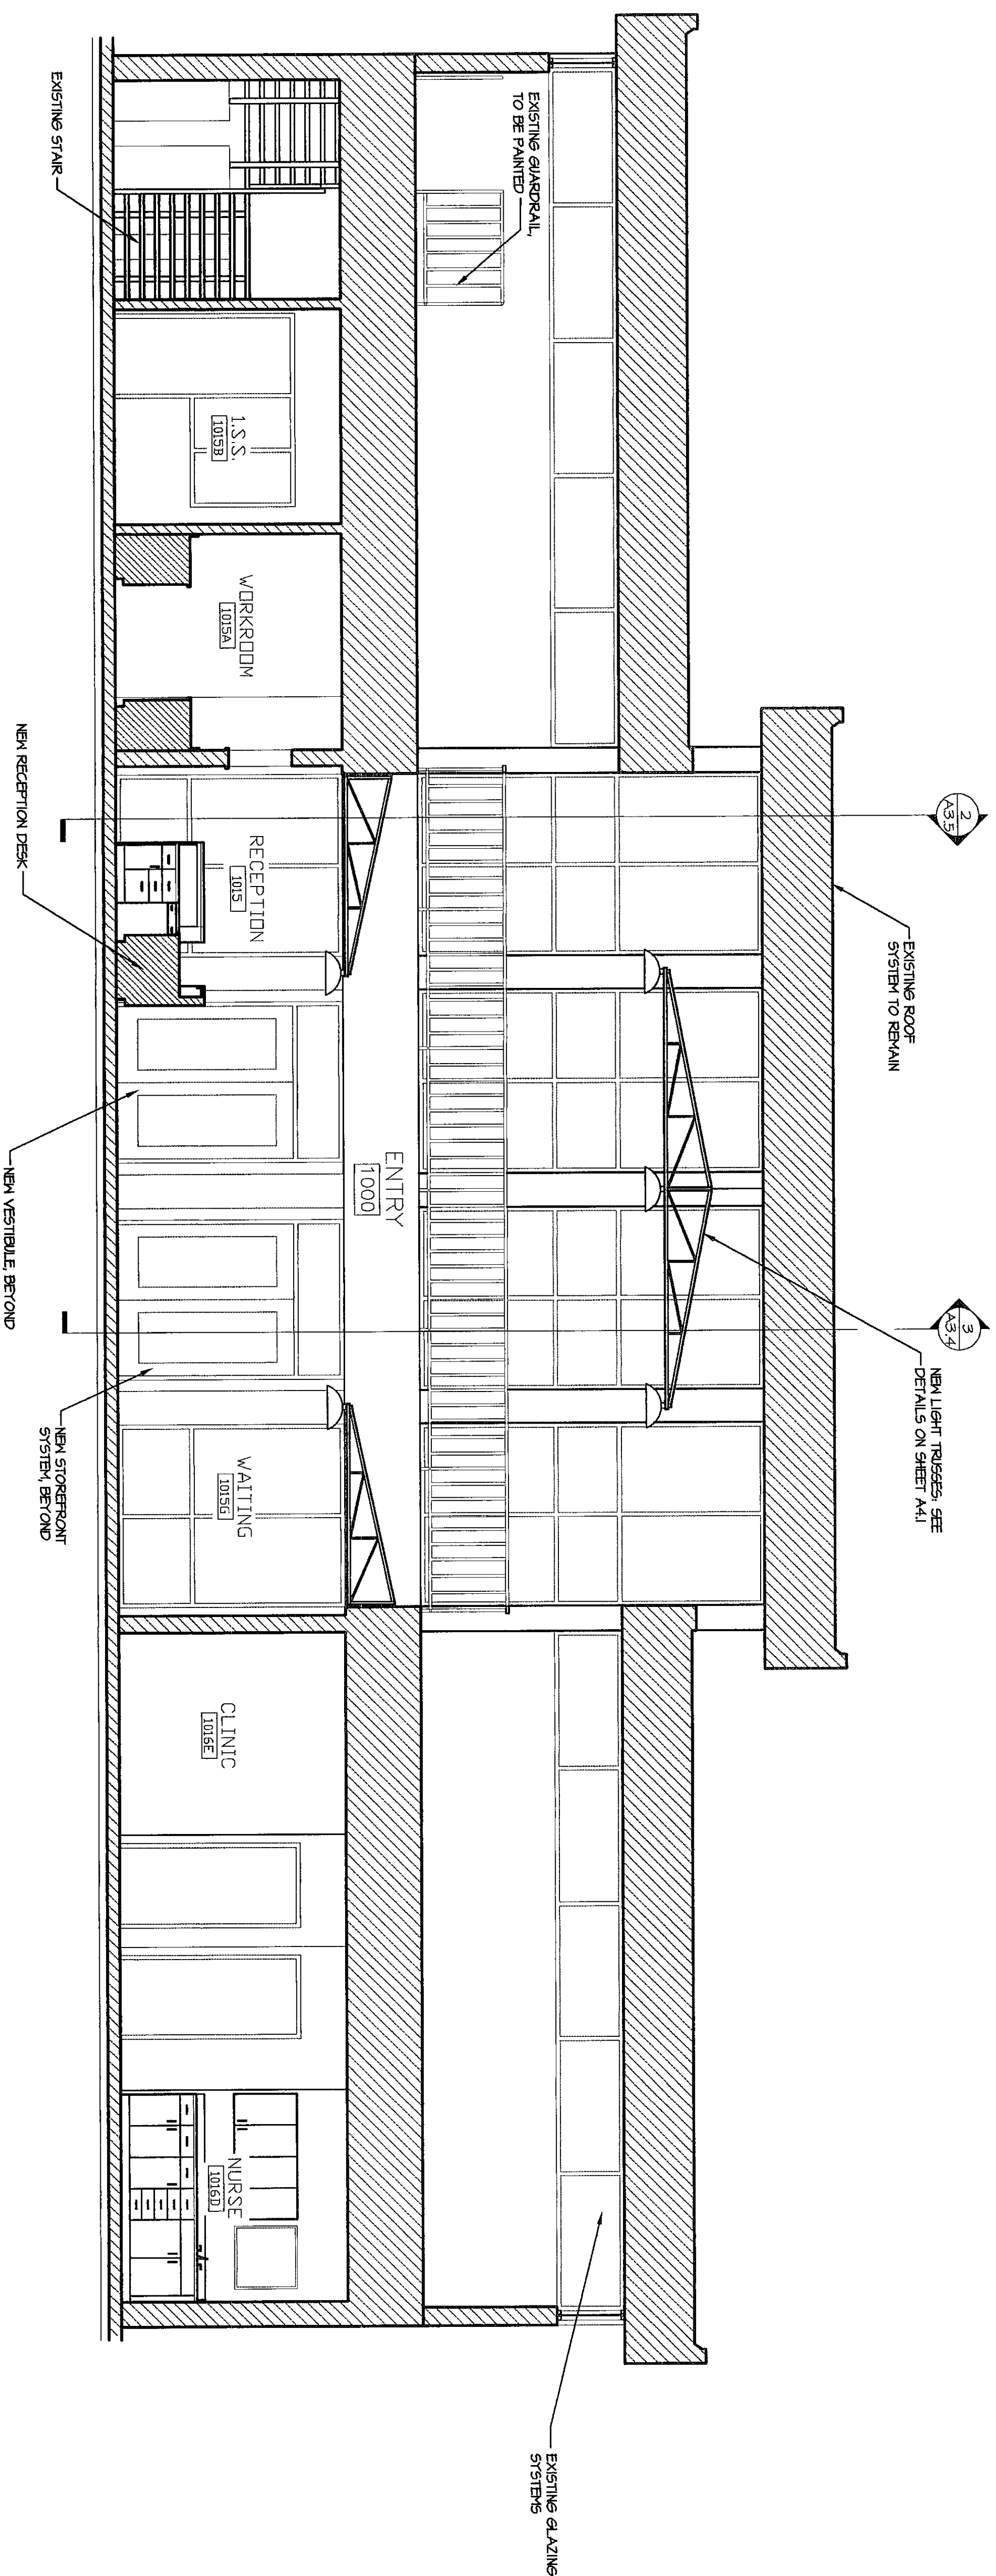

RENOVATED
EXISTING BUILDING SECTION

SCALE: 1/8" = 1'-0"

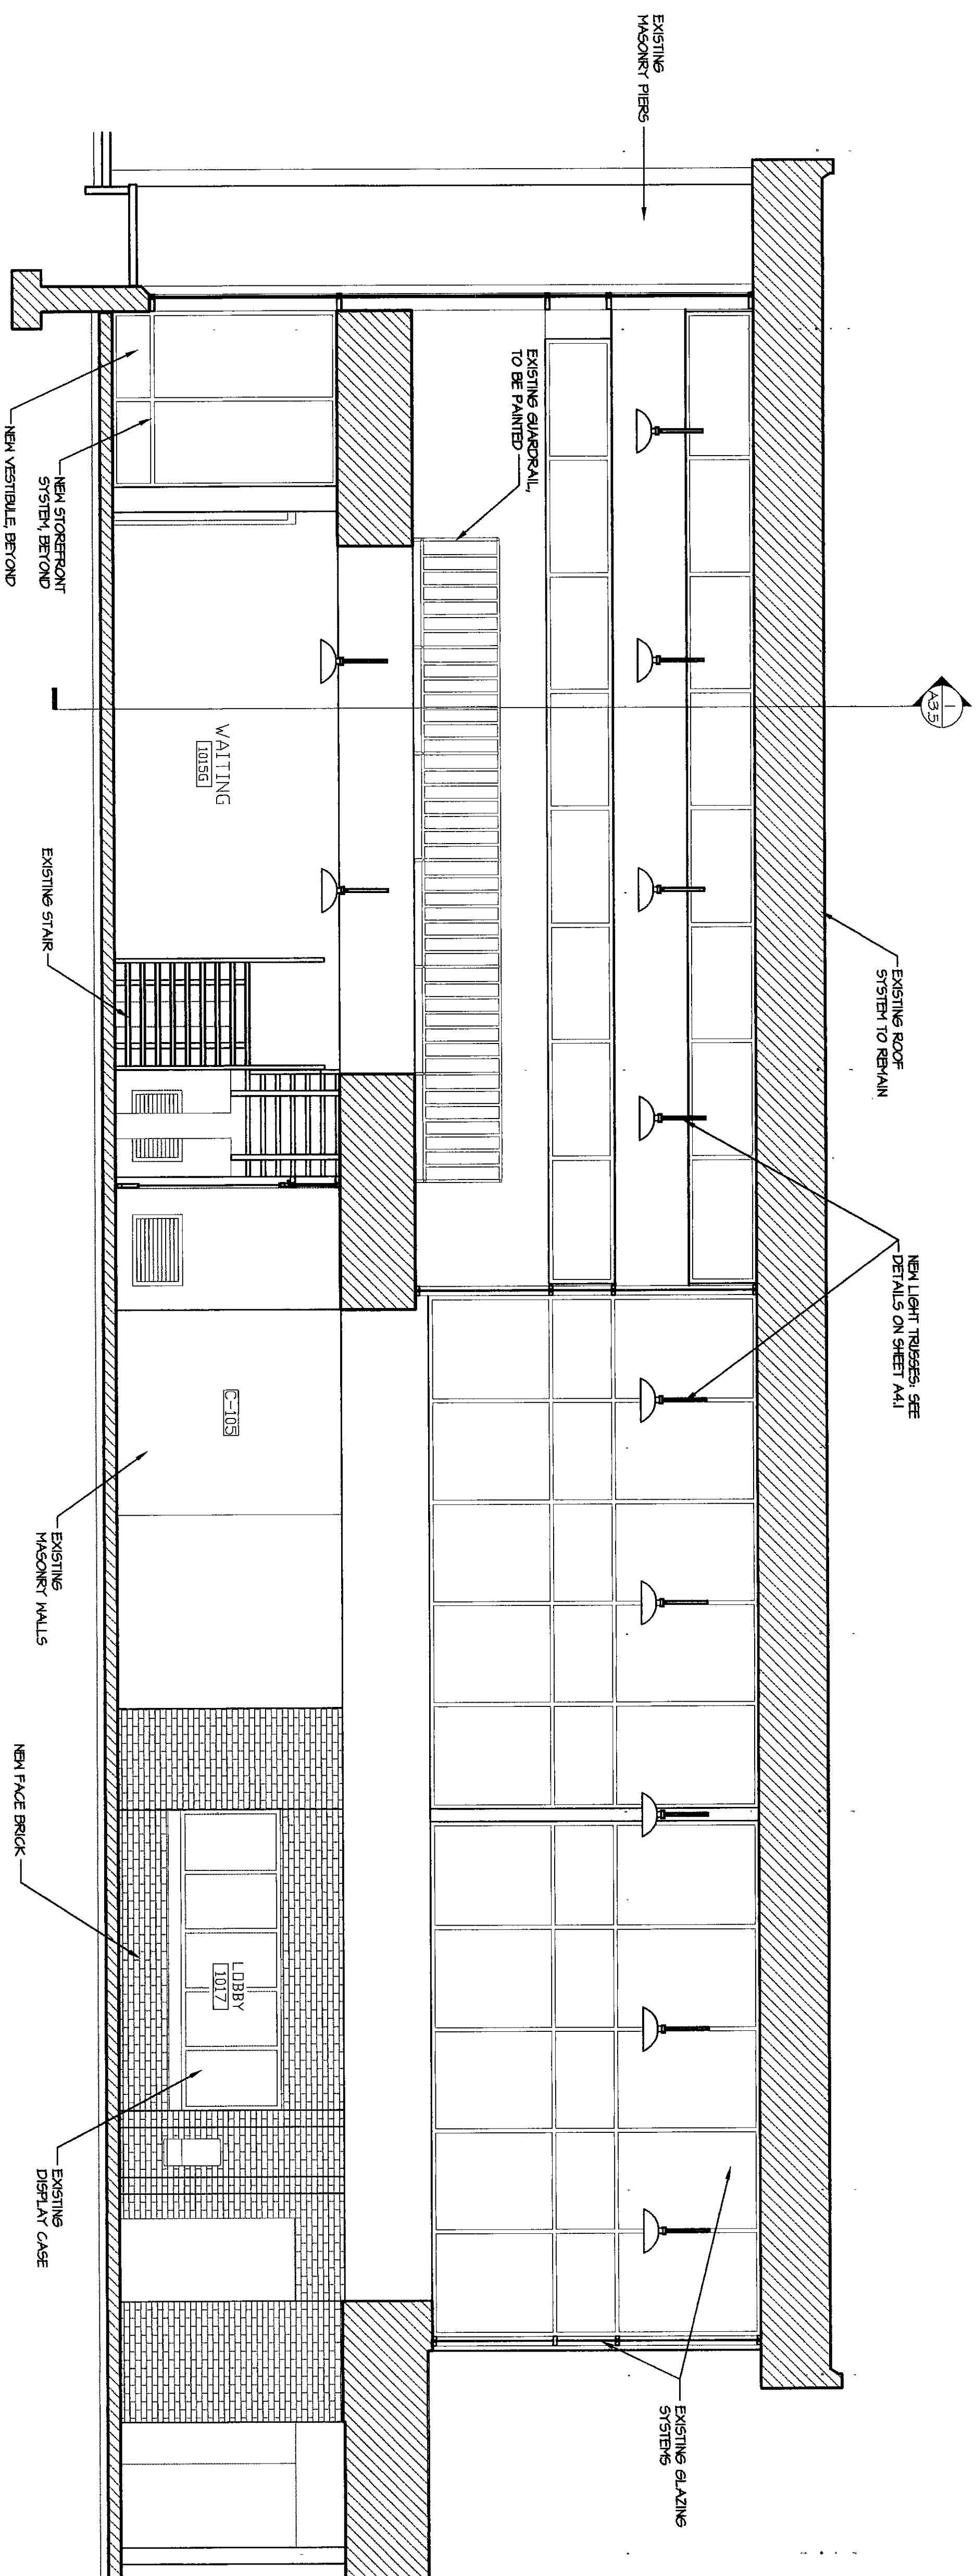

RENOVATED
EXISTING BUILDING SECTION

SCALE: 1/8" = 1'-0"

NORTH
SCALE: AS NOTED

VEAZEY
PARROTT
&
DURKIN
&
SHOULDERS

ARCHITECTS
ENGINEERS
PLANNERS

RENOVATION PROJECT FOR:
DUNELAND SCHOOL
CORPORATION
CHESTERTON MIDDLE SCHOOL
CHESTERTON, INDIANA

Drawing Title:
SECTIONS AND DETAILS

Project No: 9400.00
Project Date: 06-12-00
Drawn By: JPB
Approved By: VPD
Drawing No: A 3.5