




INTERIOR CORRIDOR ELEVATION
SCALE: 1/4" = 1'-0"

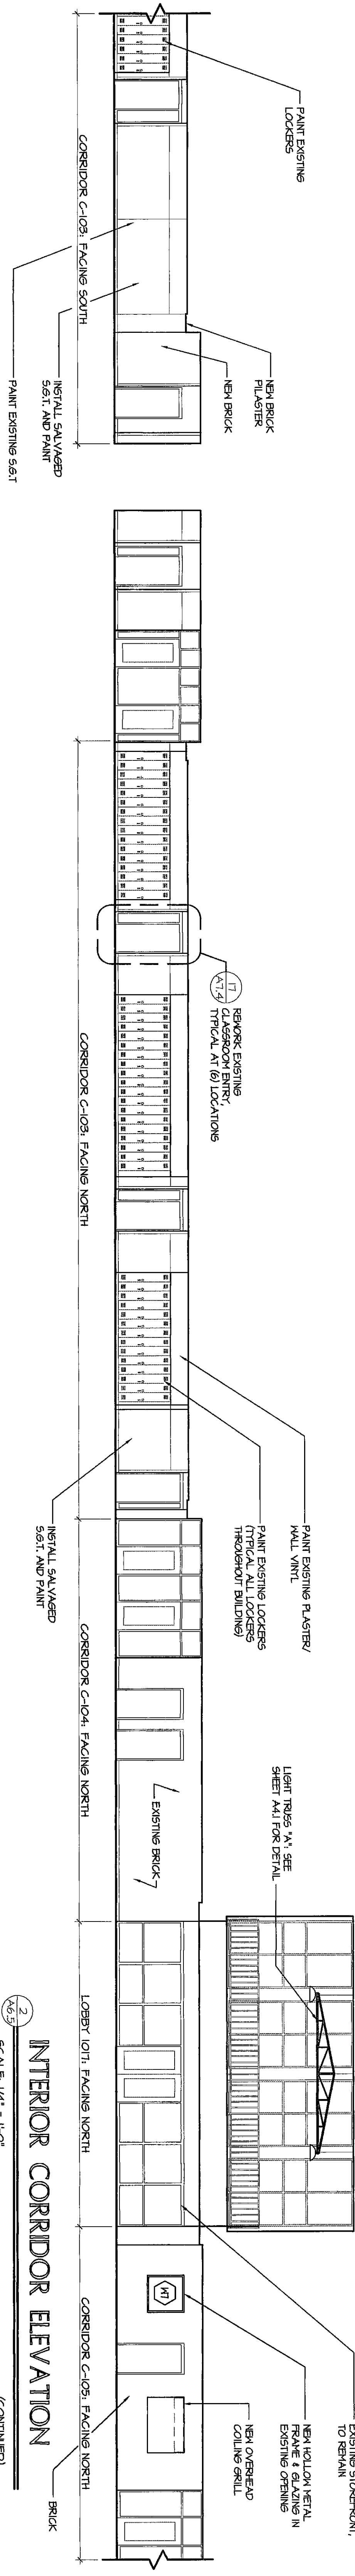


INTERIOR CORRIDOR ELEVATION
SCALE: 1/4" = 1'-0"

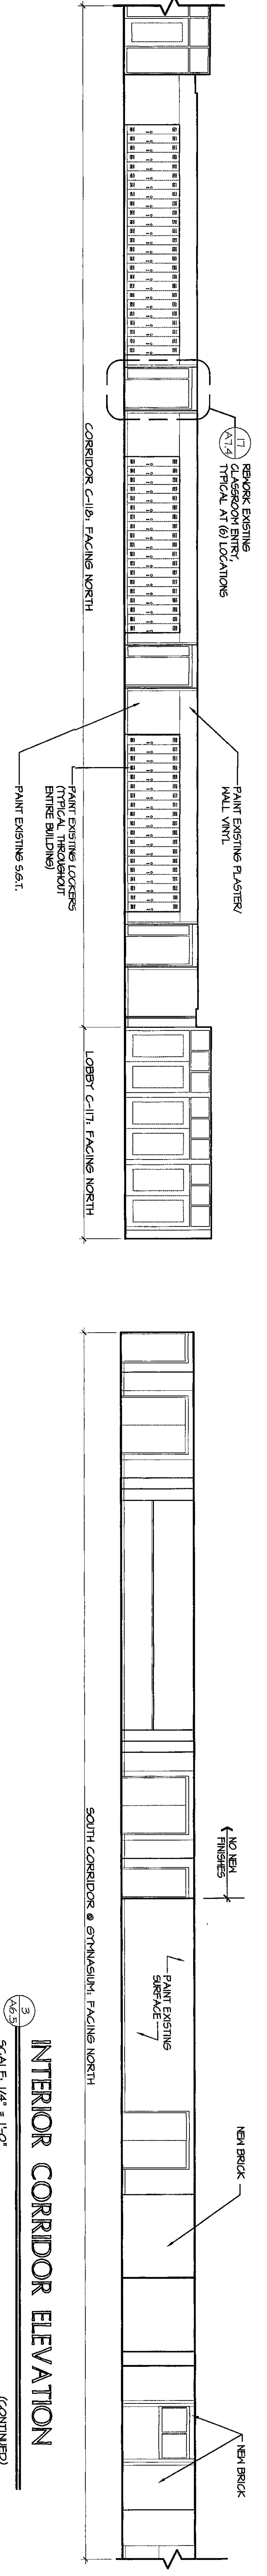

INTERIOR CORRIDOR ELEVATION
SCALE: 1/4" = 1'-0"

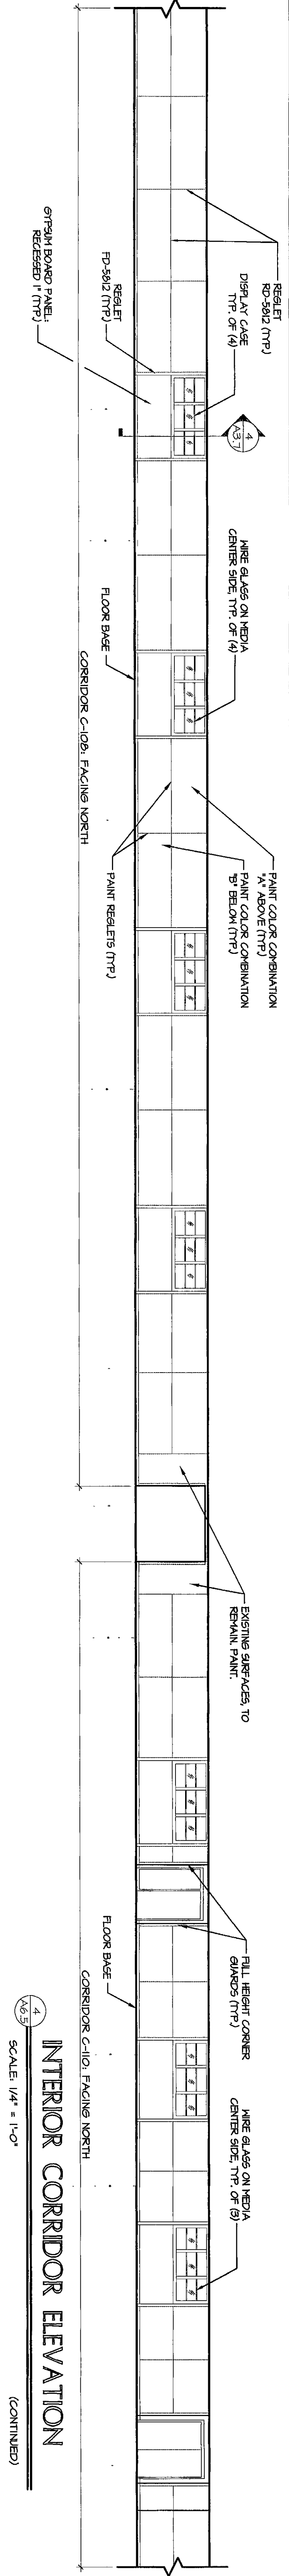

INTERIOR CORRIDOR ELEVATION
SCALE: 1/4" = 1'-0"

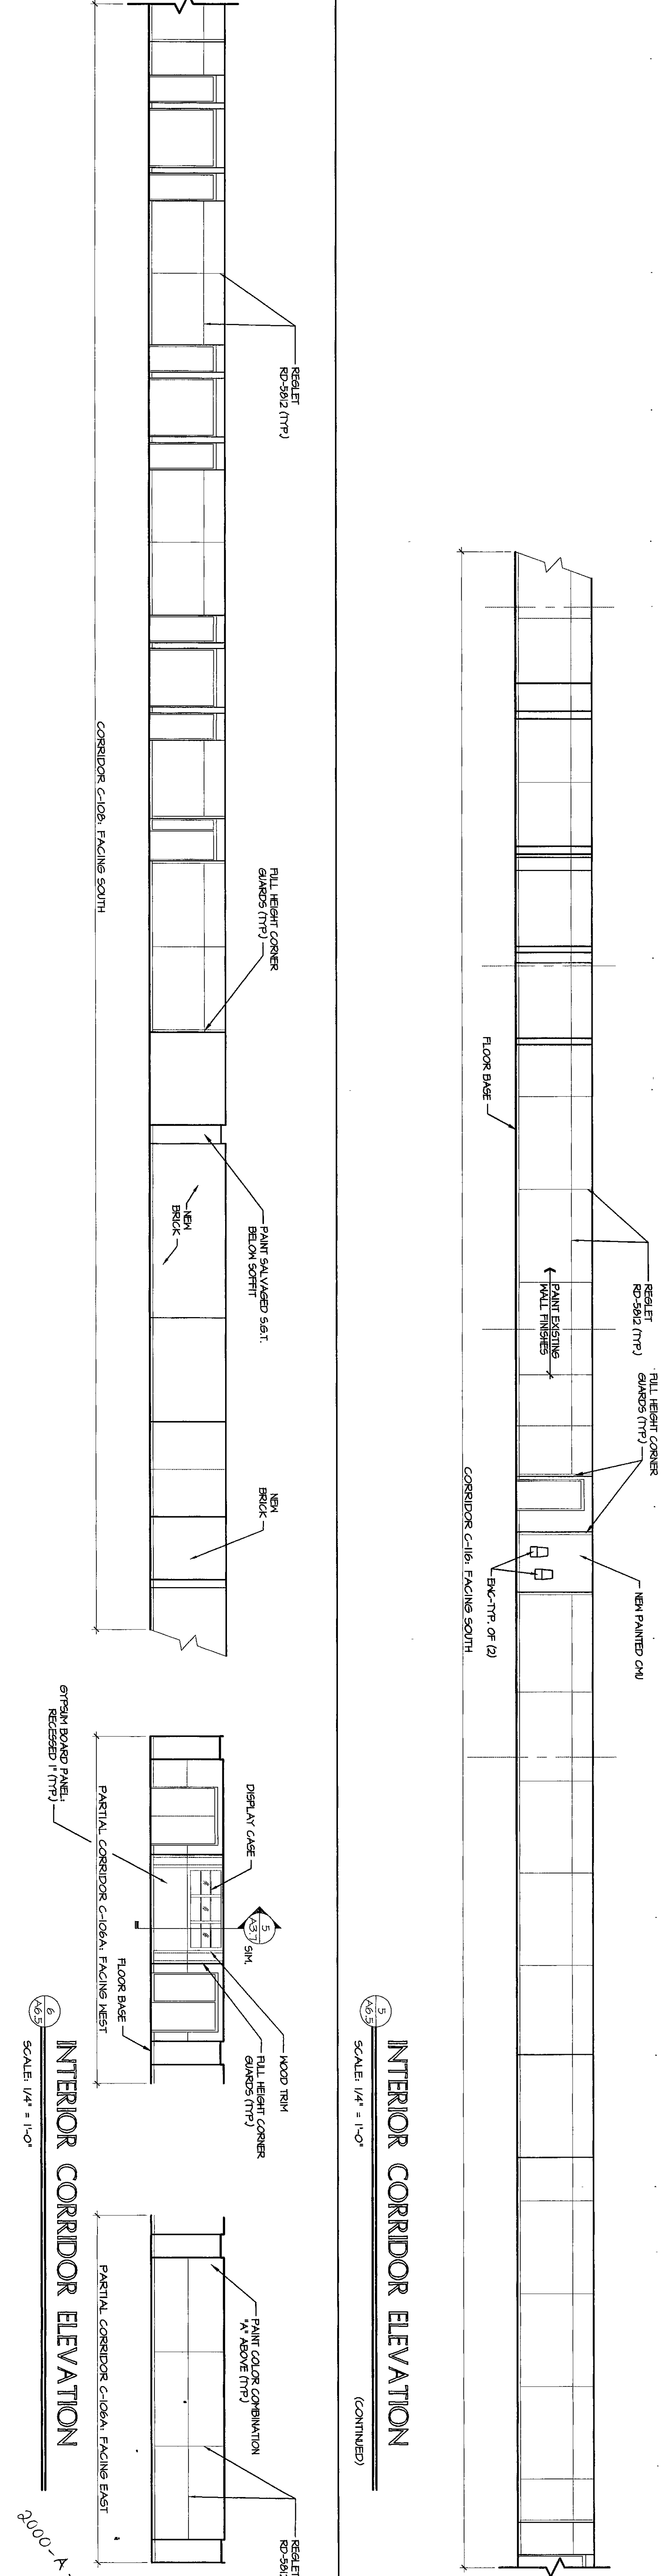

INTERIOR CORRIDOR ELEVATION
SCALE: 1/4" = 1'-0"

VEAZEY
PARROTT
DURKIN
&
SHOULDERS

ARCHITECTS
ENGINEERS
PLANNERS

2800 Property Ave S. Inc.
Indianapolis, IN 46110

RENOVATION PROJECT FOR:
DUNELAND SCHOOL
CORPORATION
CRESTON MIDDLE SCHOOL
CRESTON, INDIANA

Interior Title:
Interior Corridor Elevations

Project No.: 9900.00
Project Date: 06-12-00
Drawn By: JDB
Approved By: VFS
Drawing No.: A 6.5