




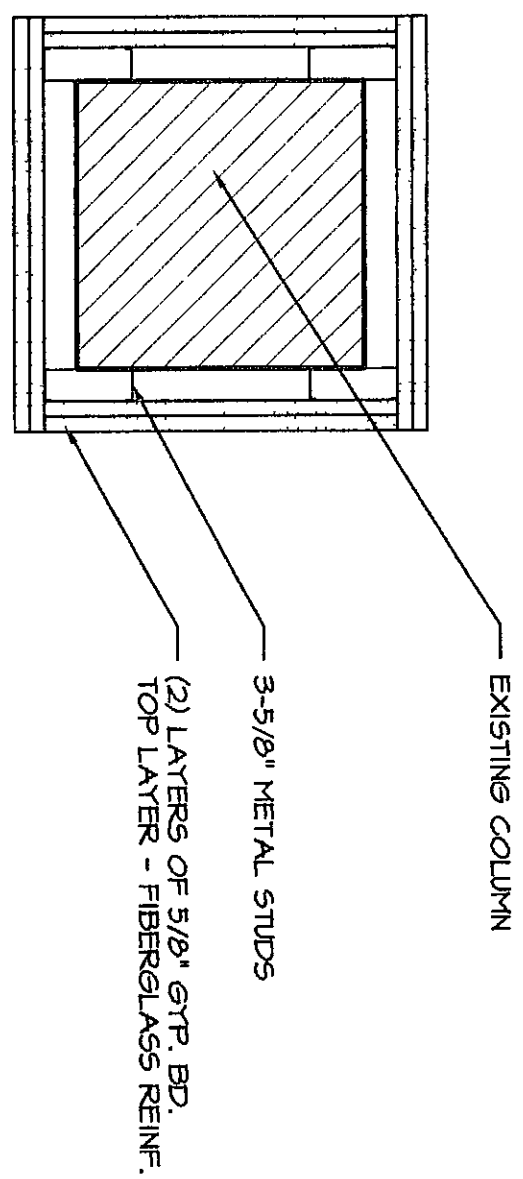


DETAIL
SCALE: 1/2" = 1'-0"

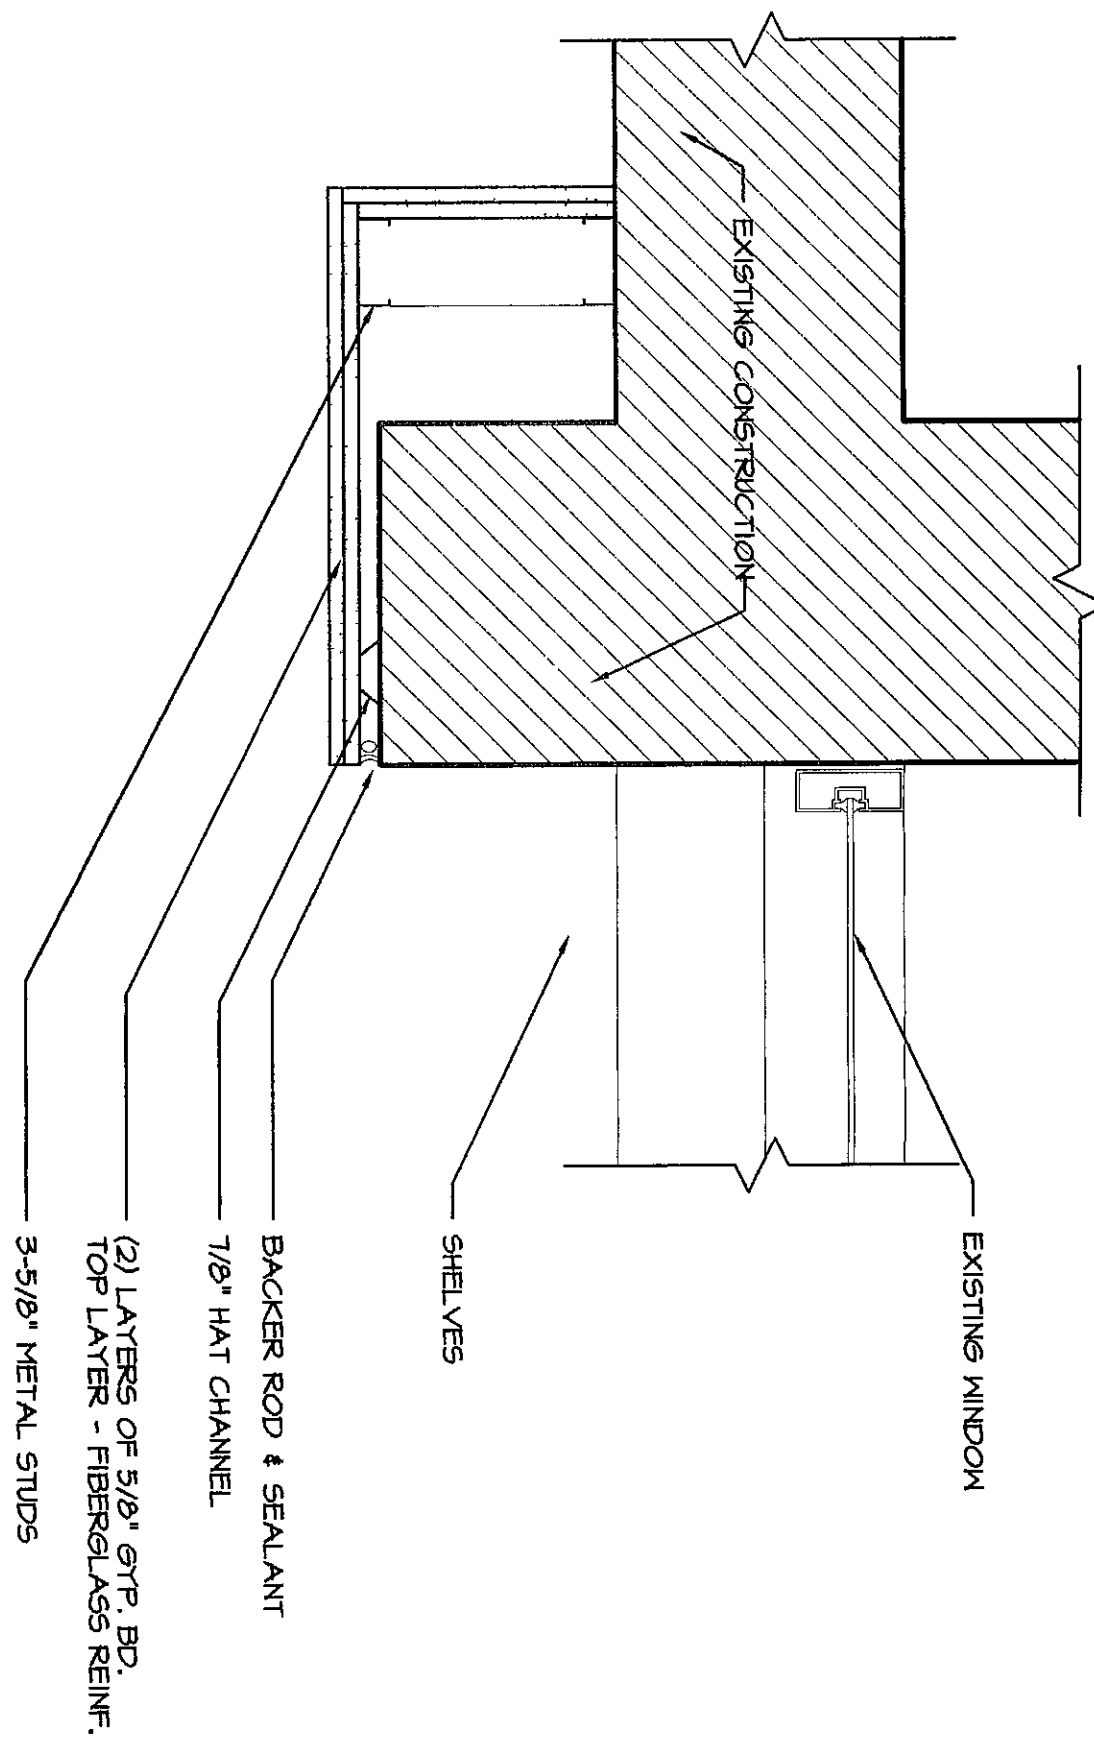


DETAIL
SCALE: 1/2" = 1'-0"

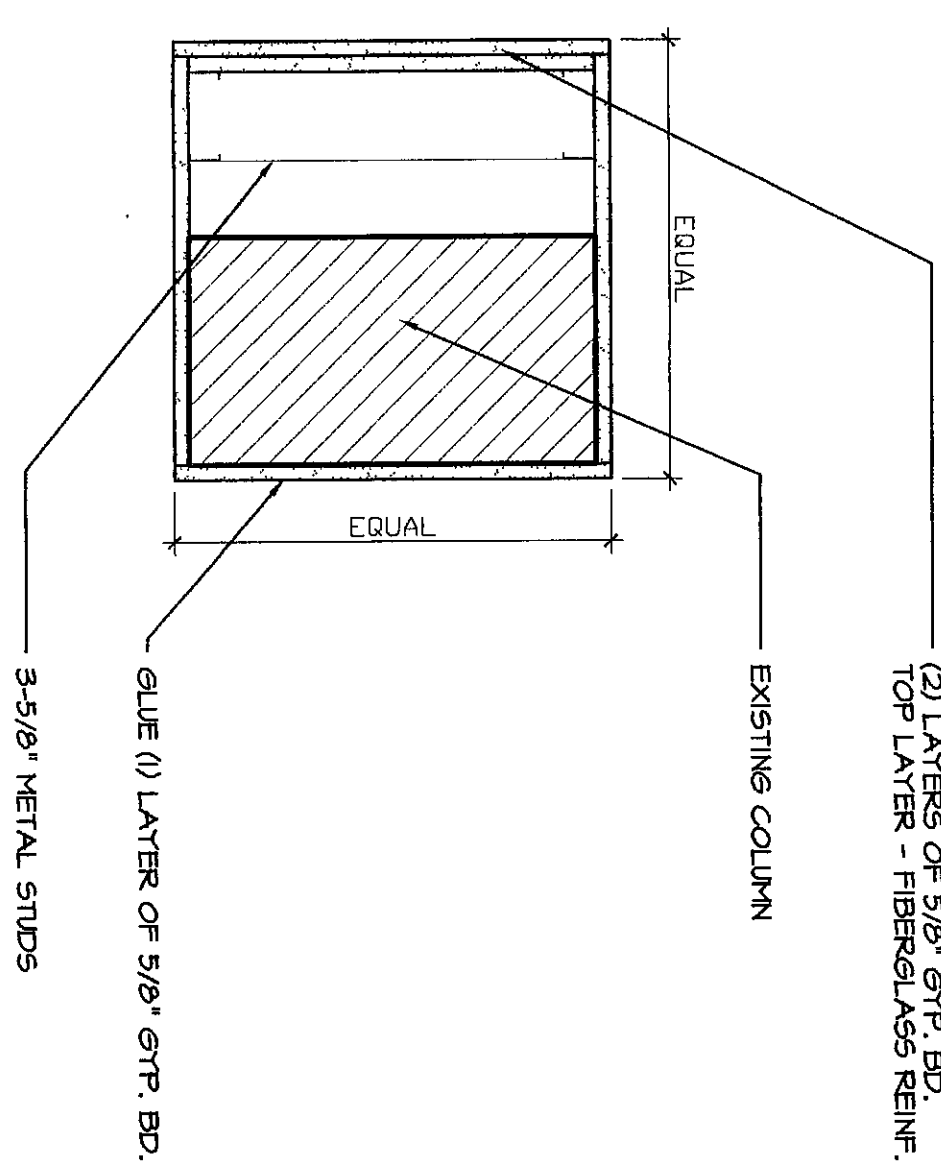


DETAIL
SCALE: 1/2" = 1'-0"

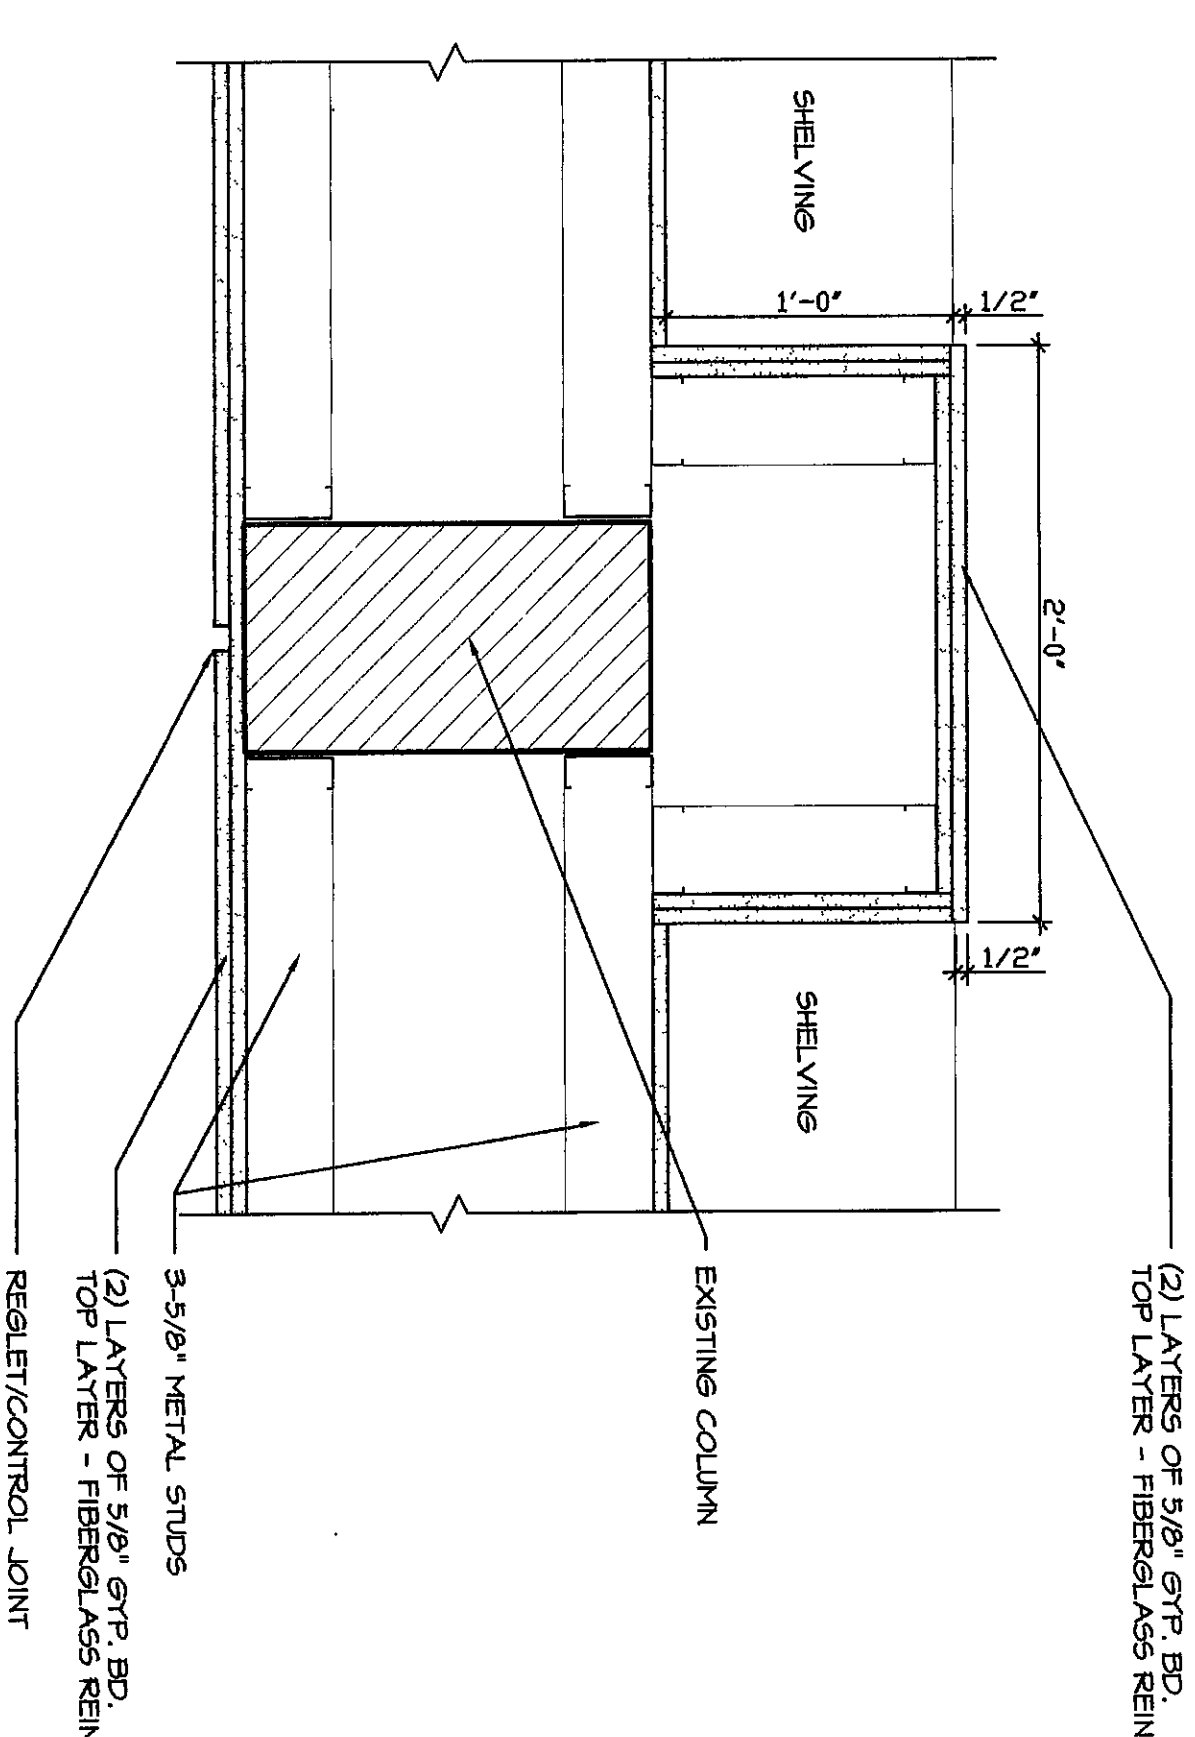


DETAIL
SCALE: 1/2" = 1'-0"

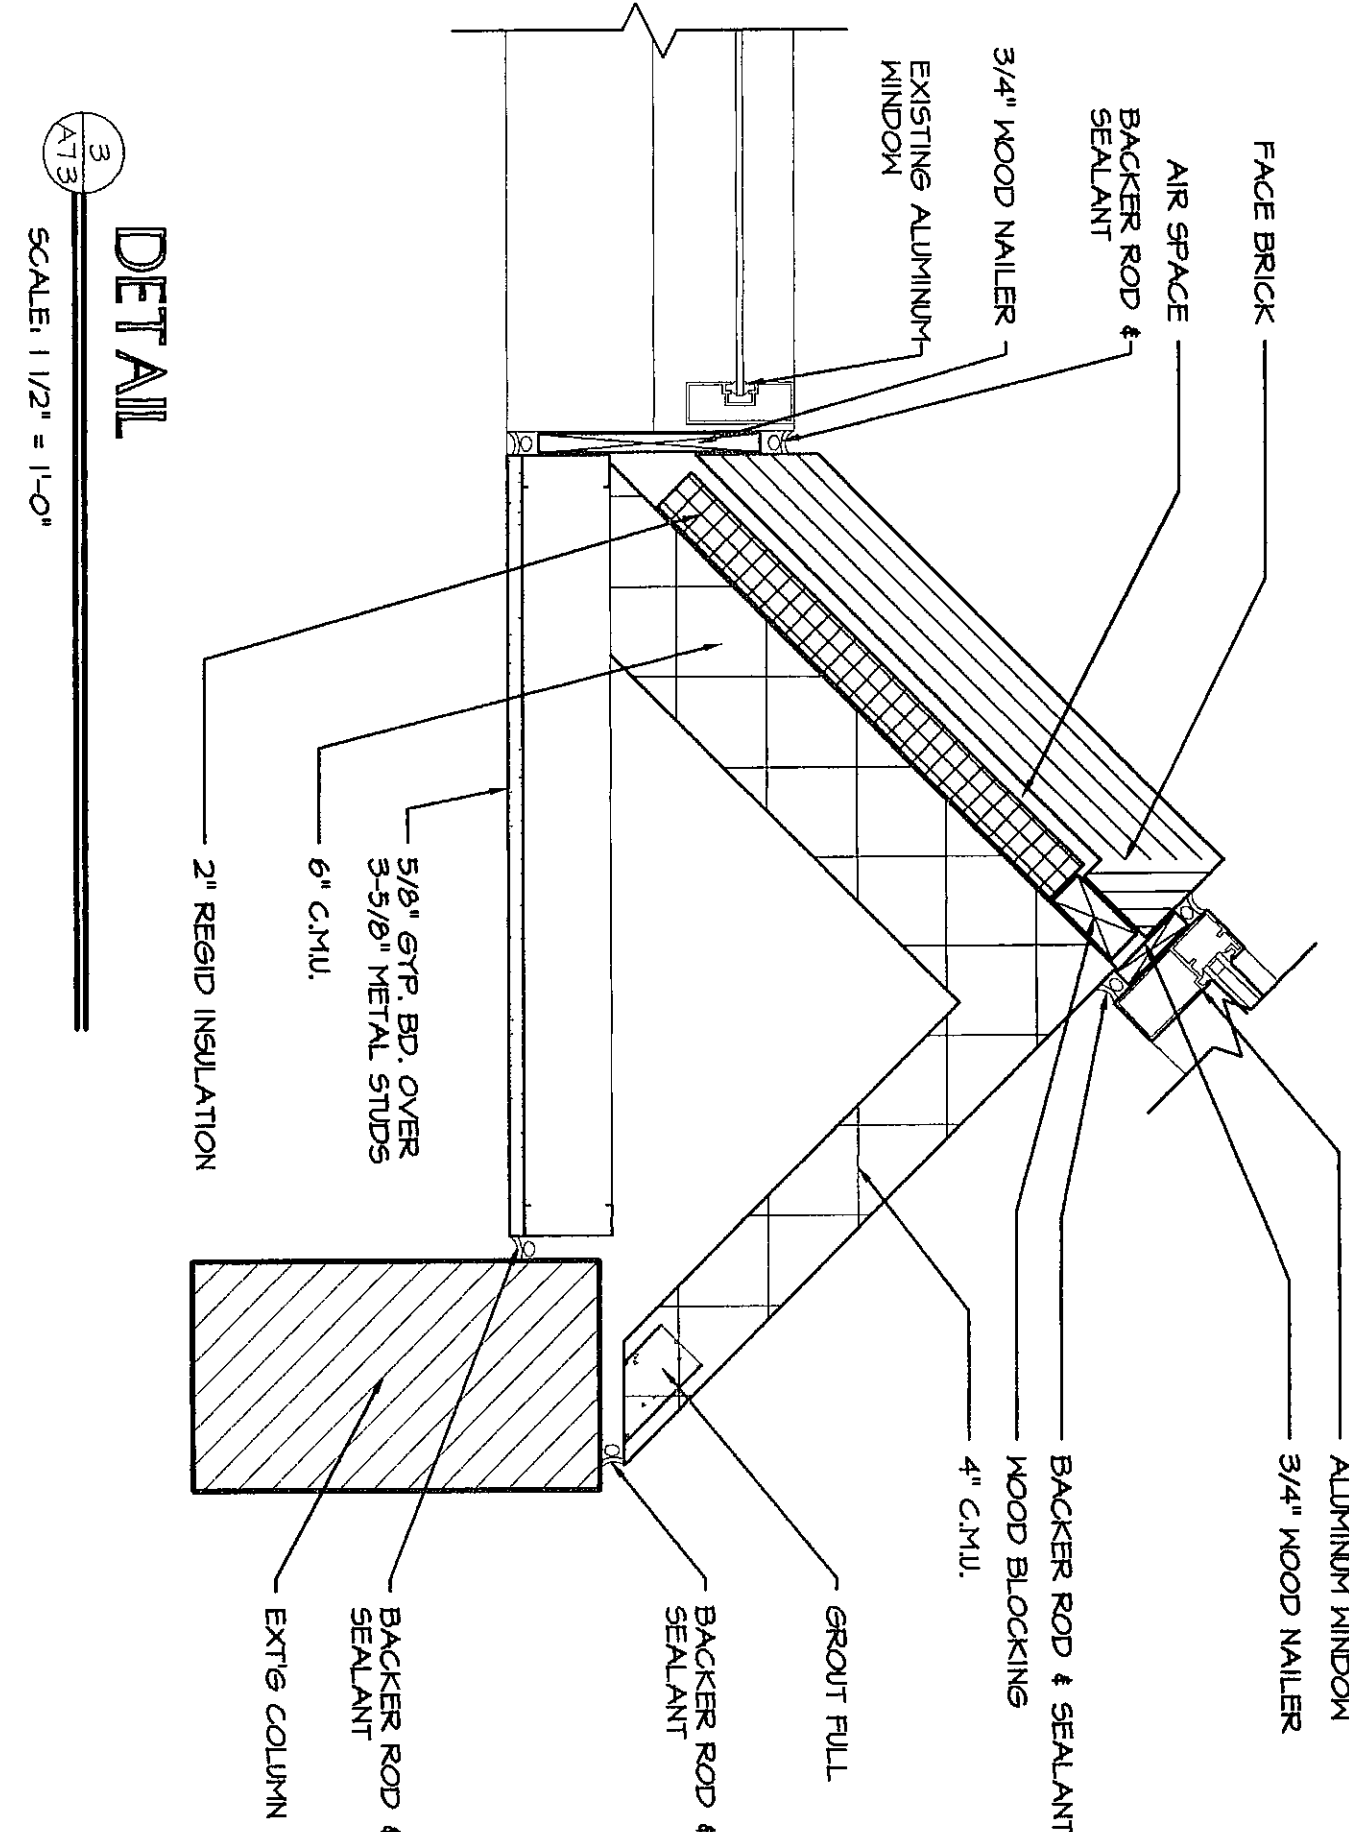


DETAIL

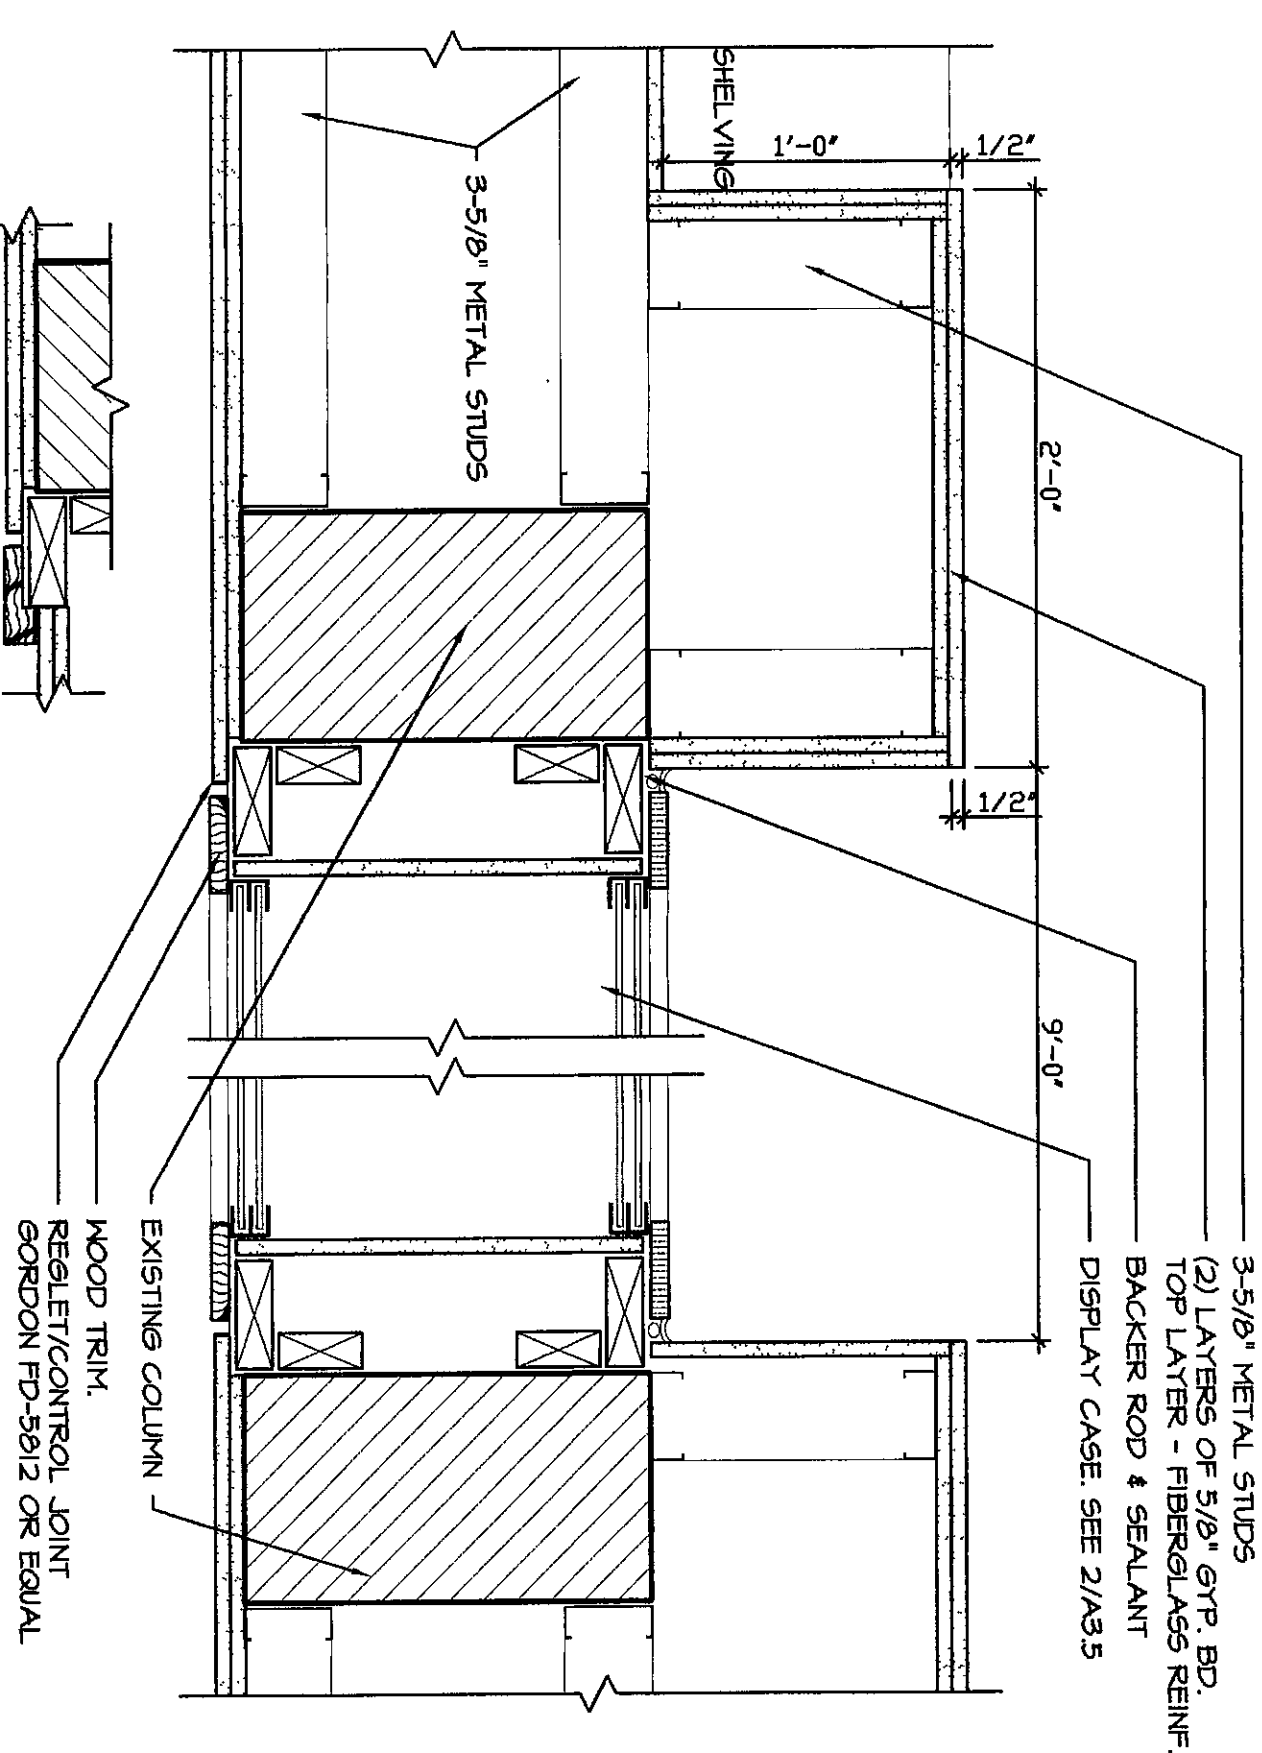


DETAIL
SCALE: 1/2" = 1'-0"

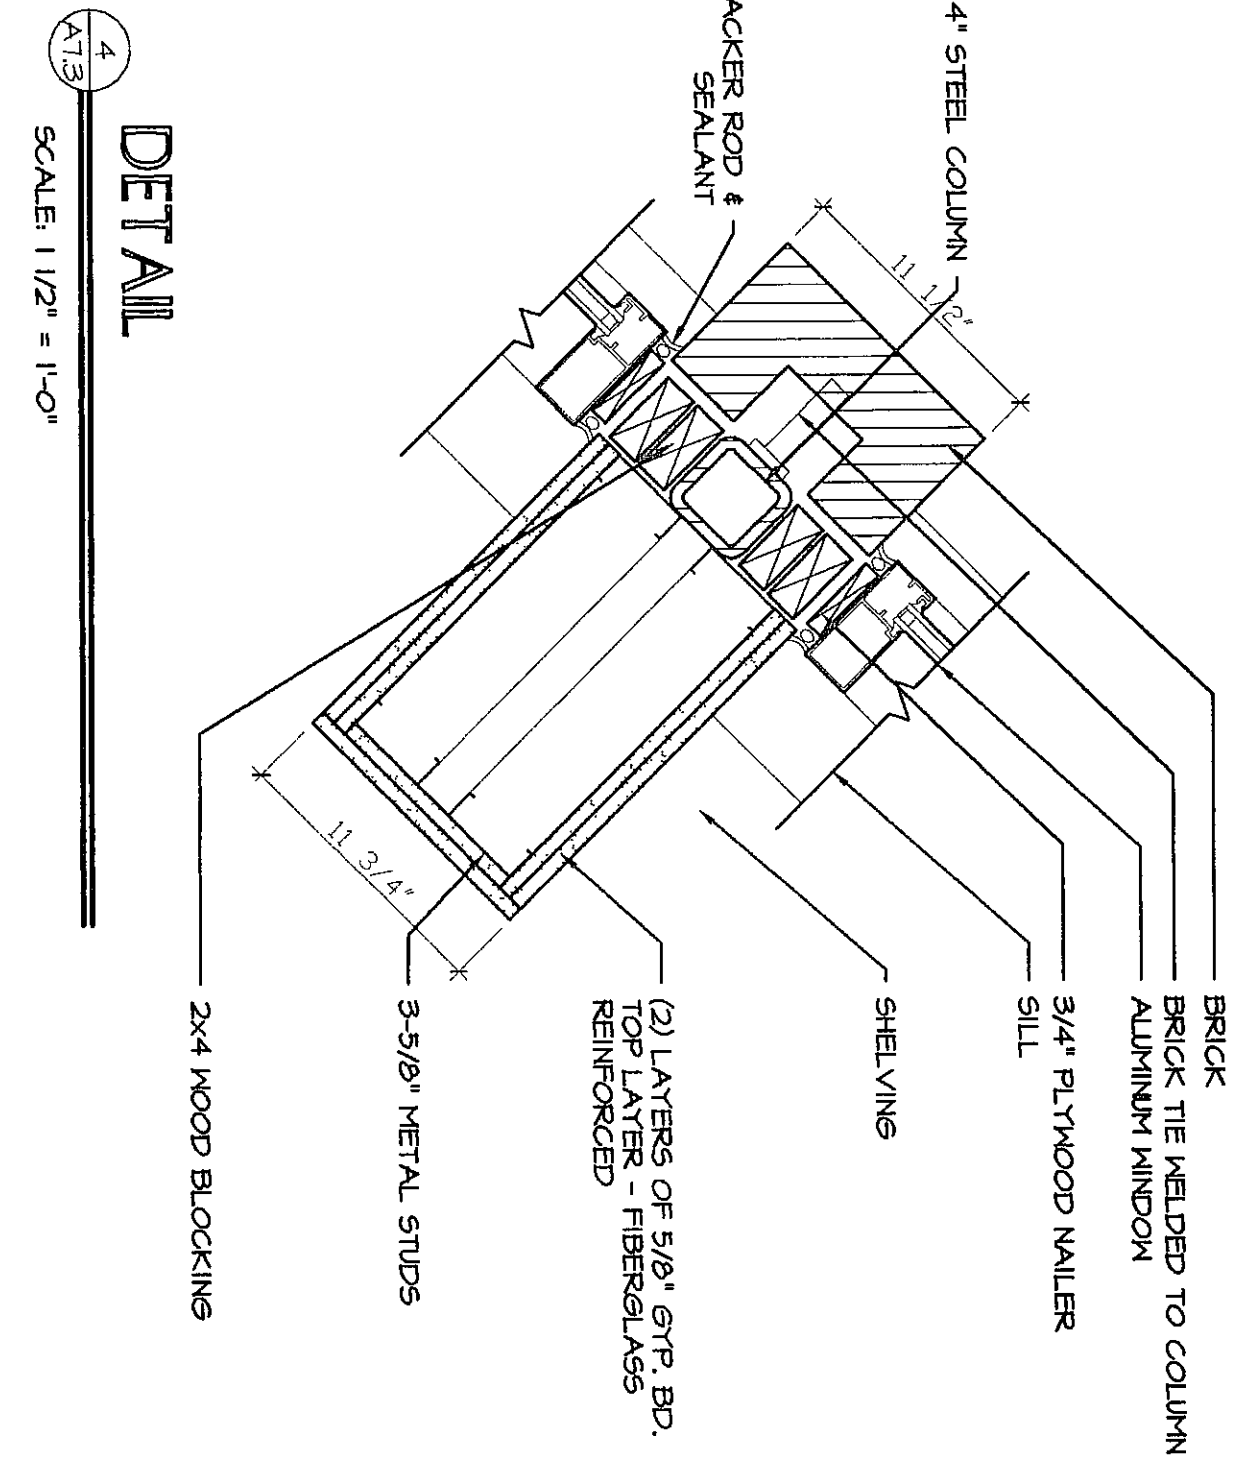


DETAIL

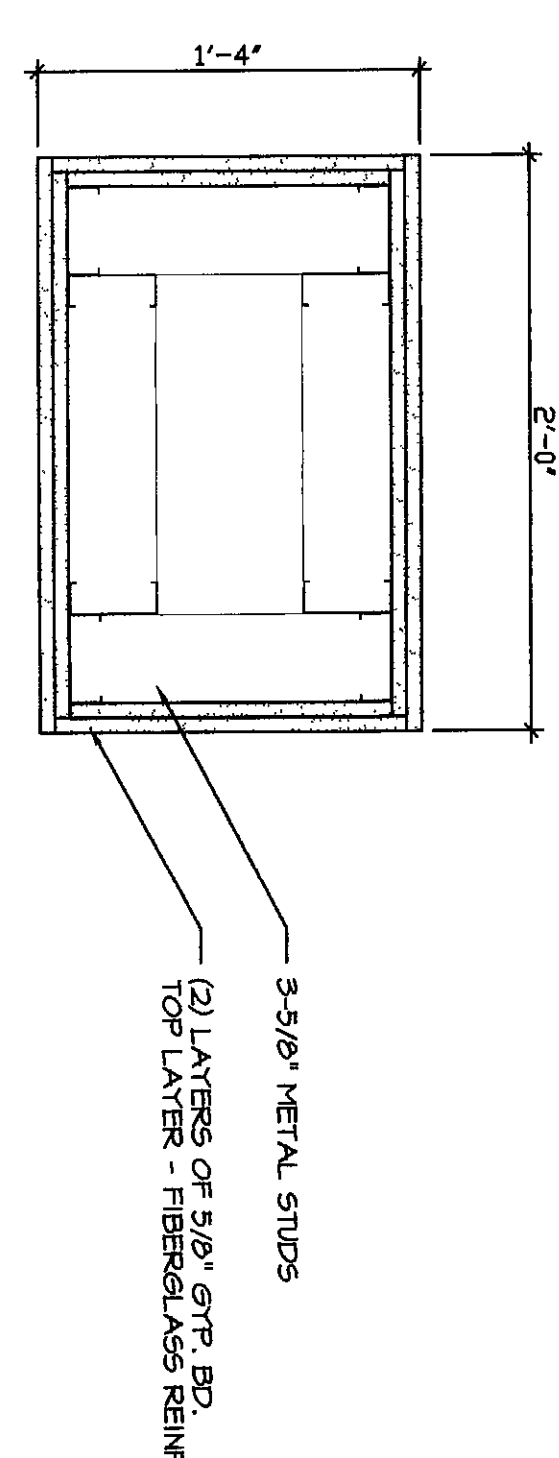


DETAIL
SCALE: 1/2" = 1'-0"

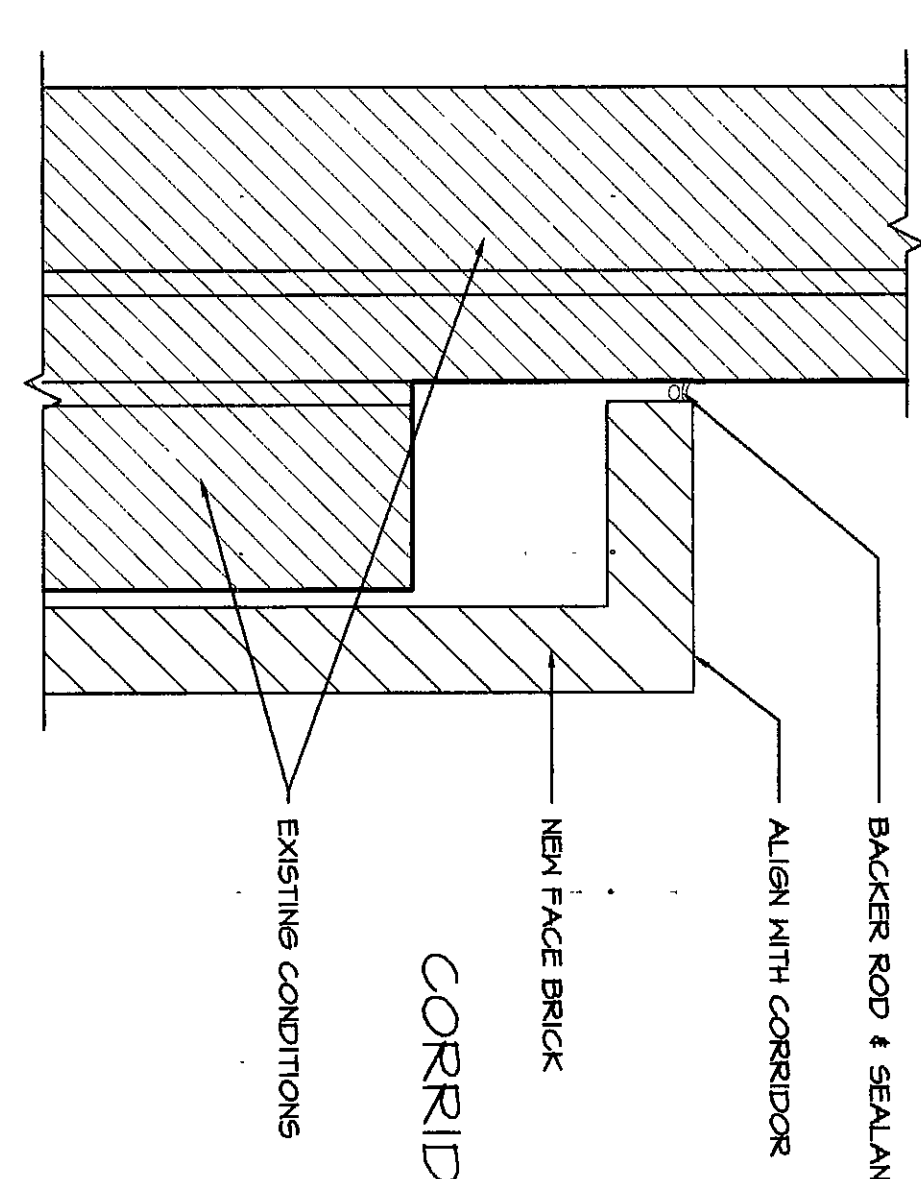


DETAIL
SCALE: 1/2" = 1'-0"

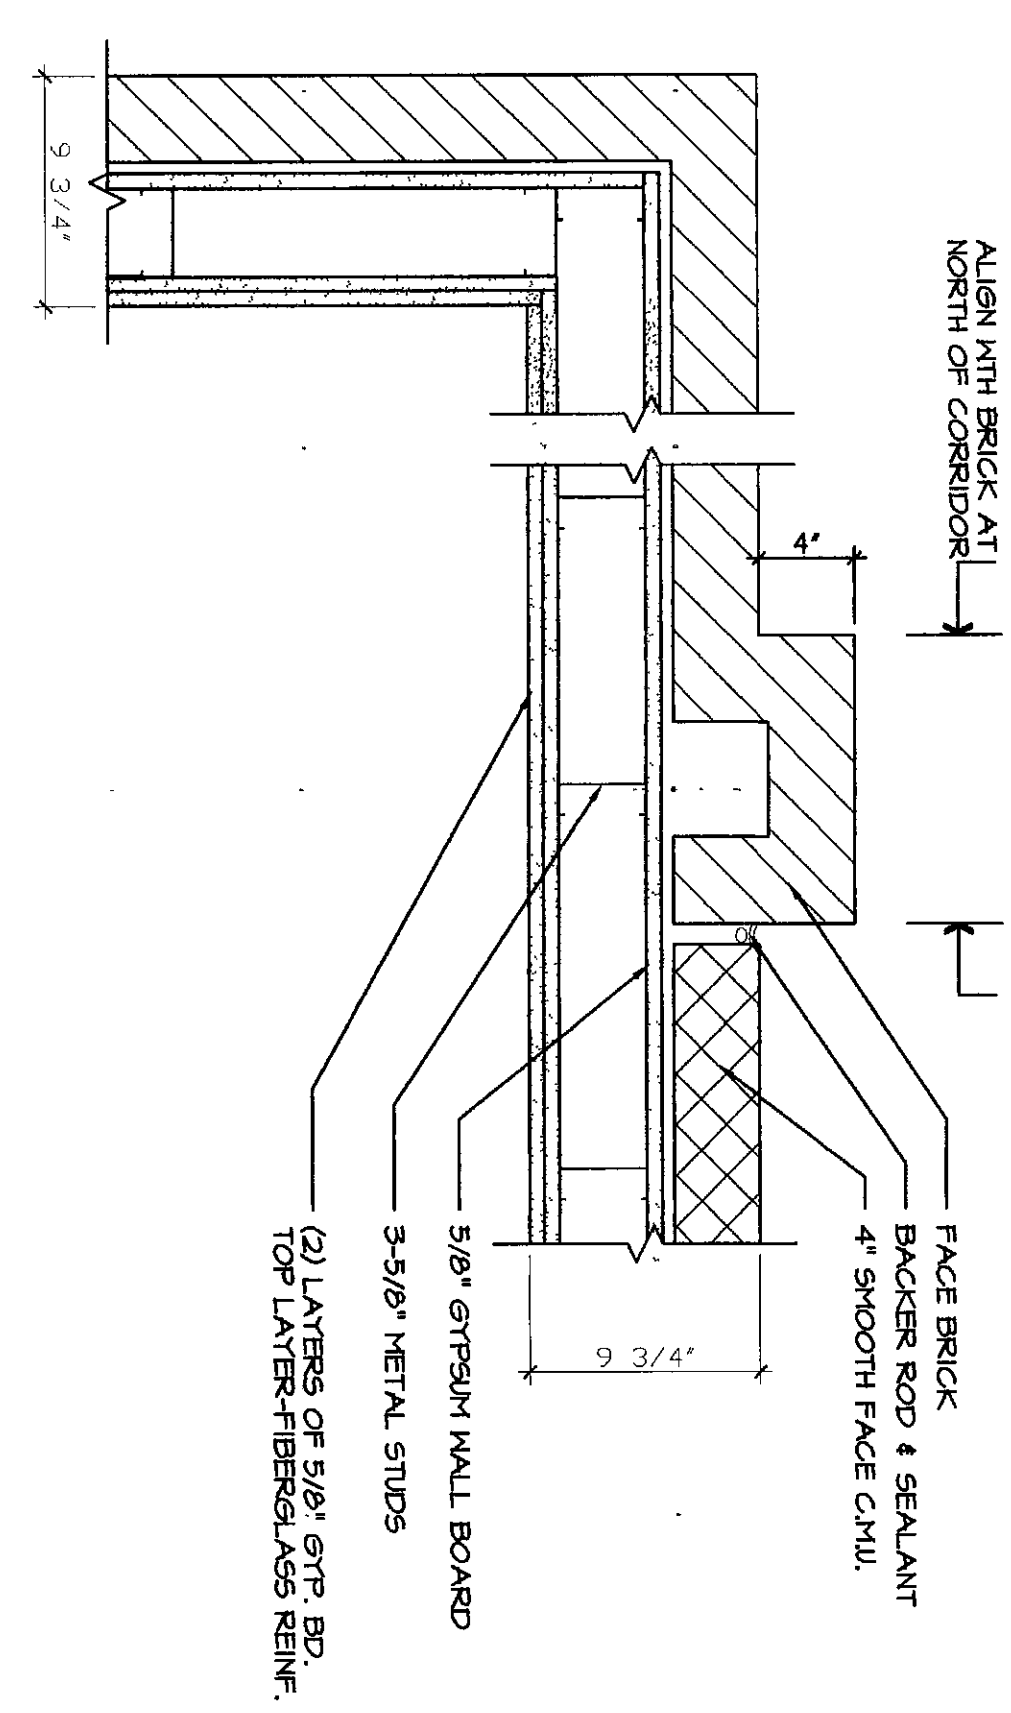


DETAIL
SCALE: 1/2" = 1'-0"

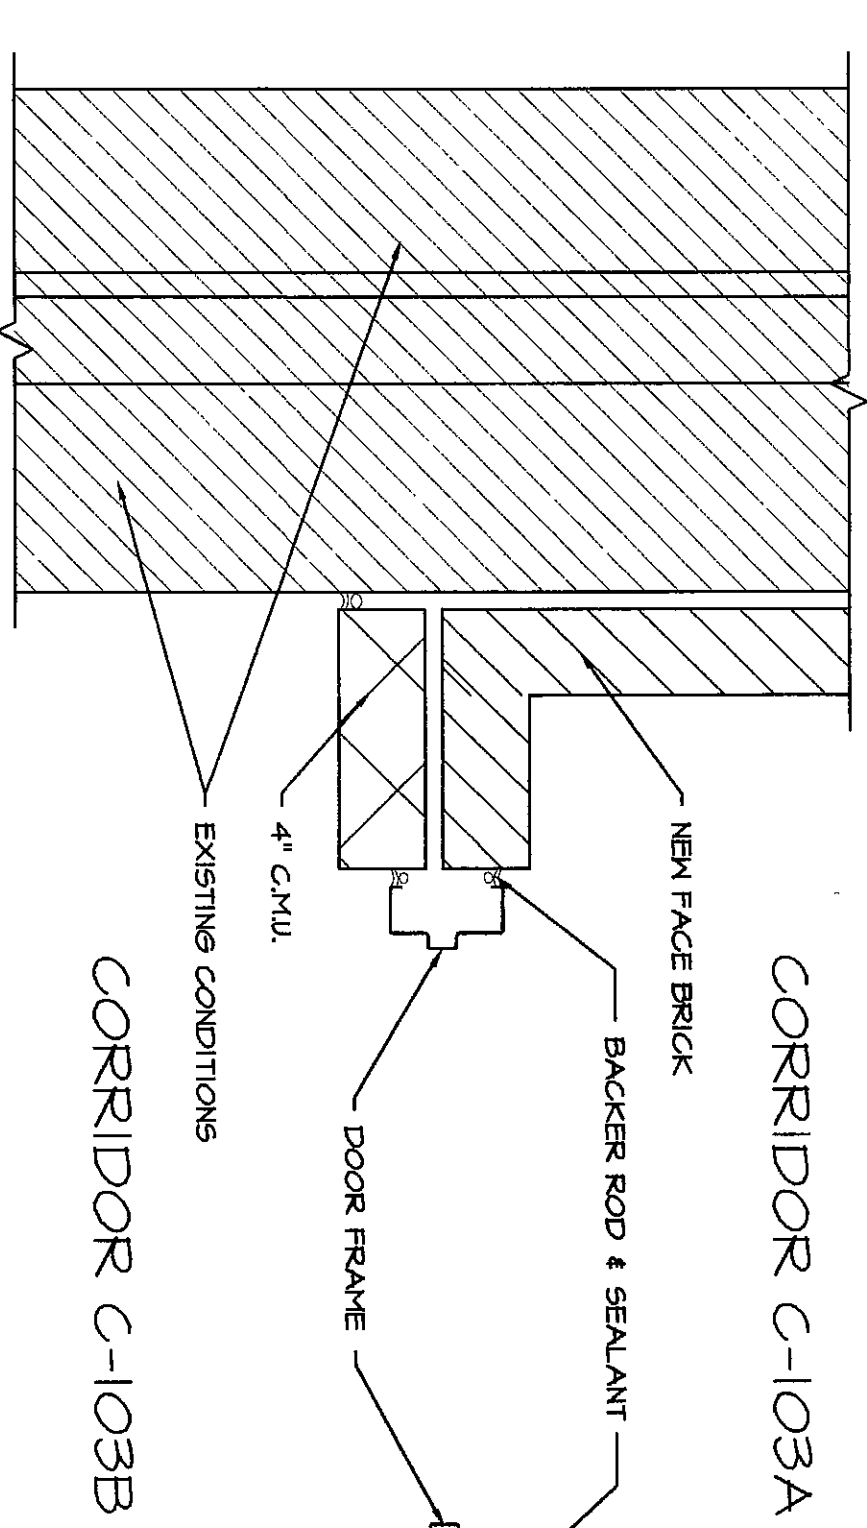


DETAIL
SCALE: 1/2" = 1'-0"

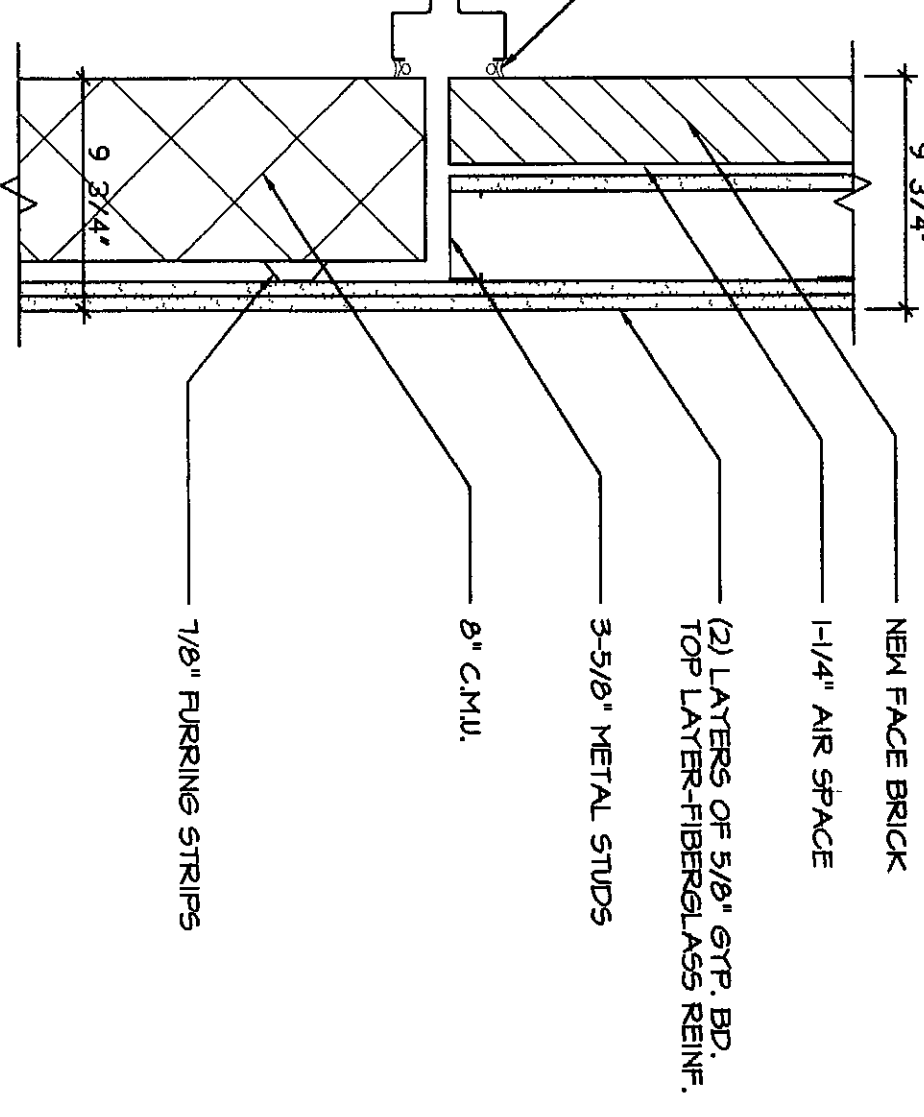


DETAIL
SCALE: 1/2" = 1'-0"

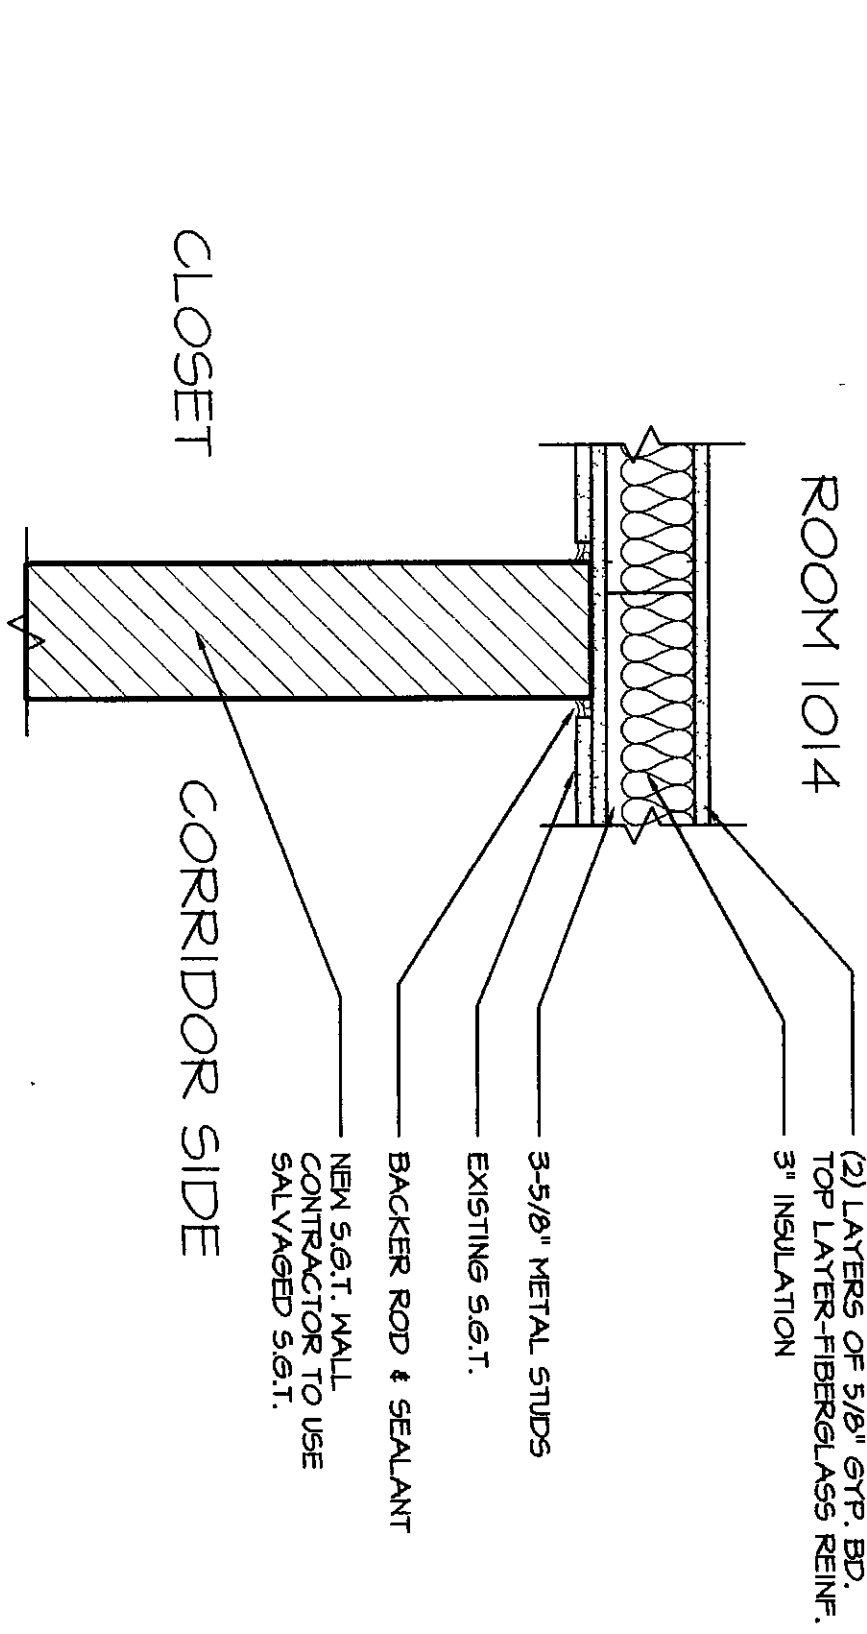


DETAIL
SCALE: 1/2" = 1'-0"

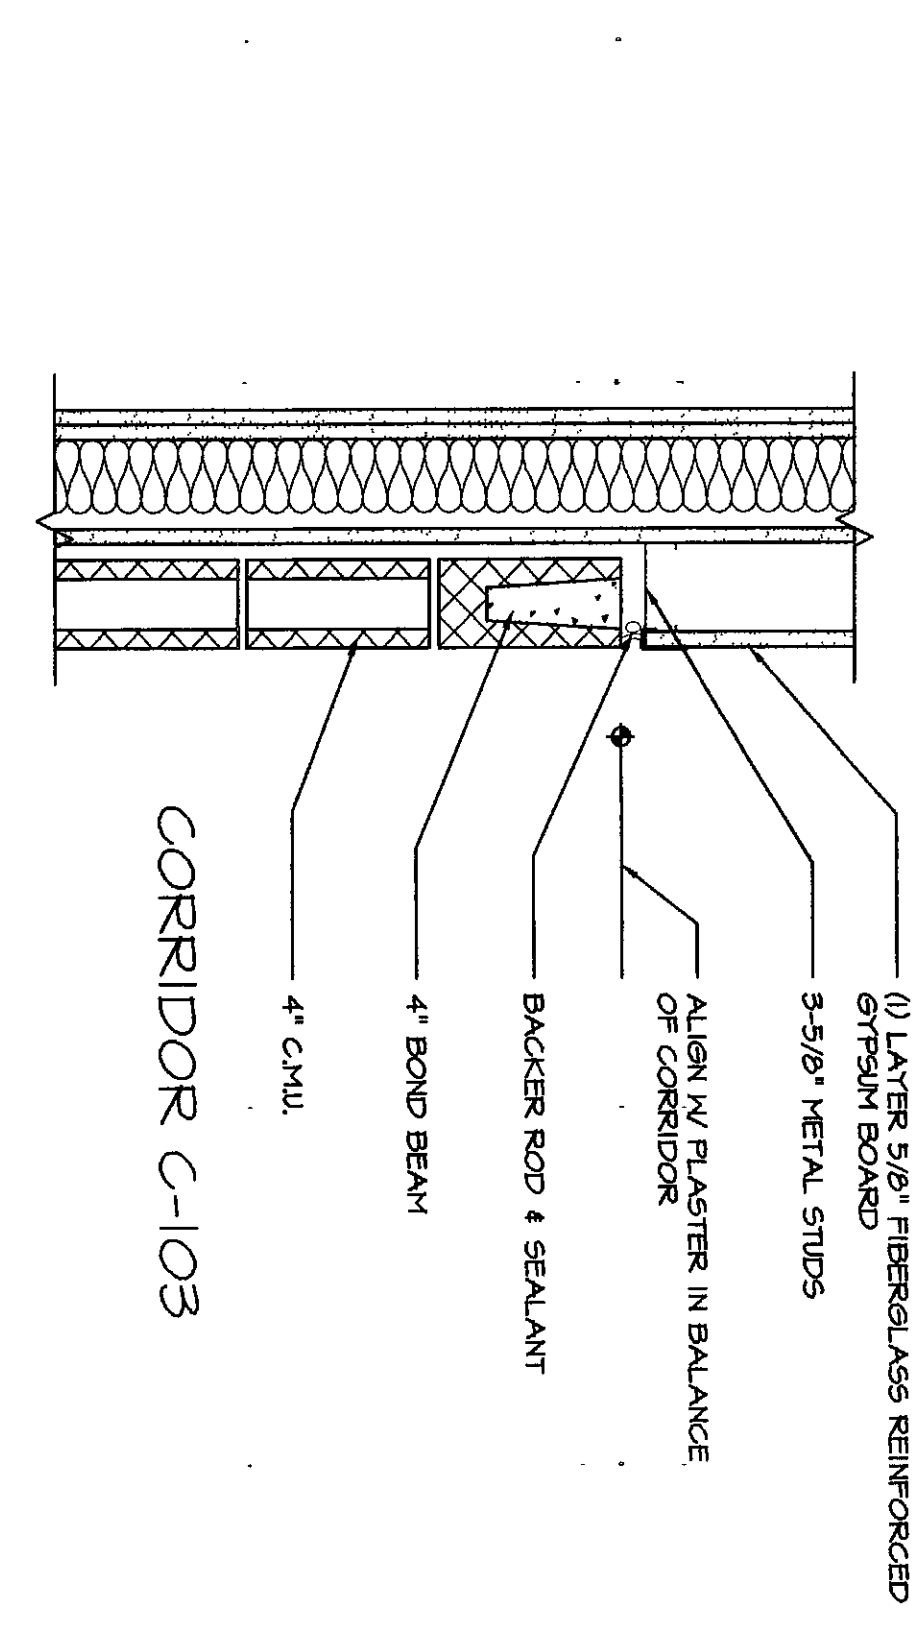

DETAIL
SCALE: 1/2" = 1'-0"

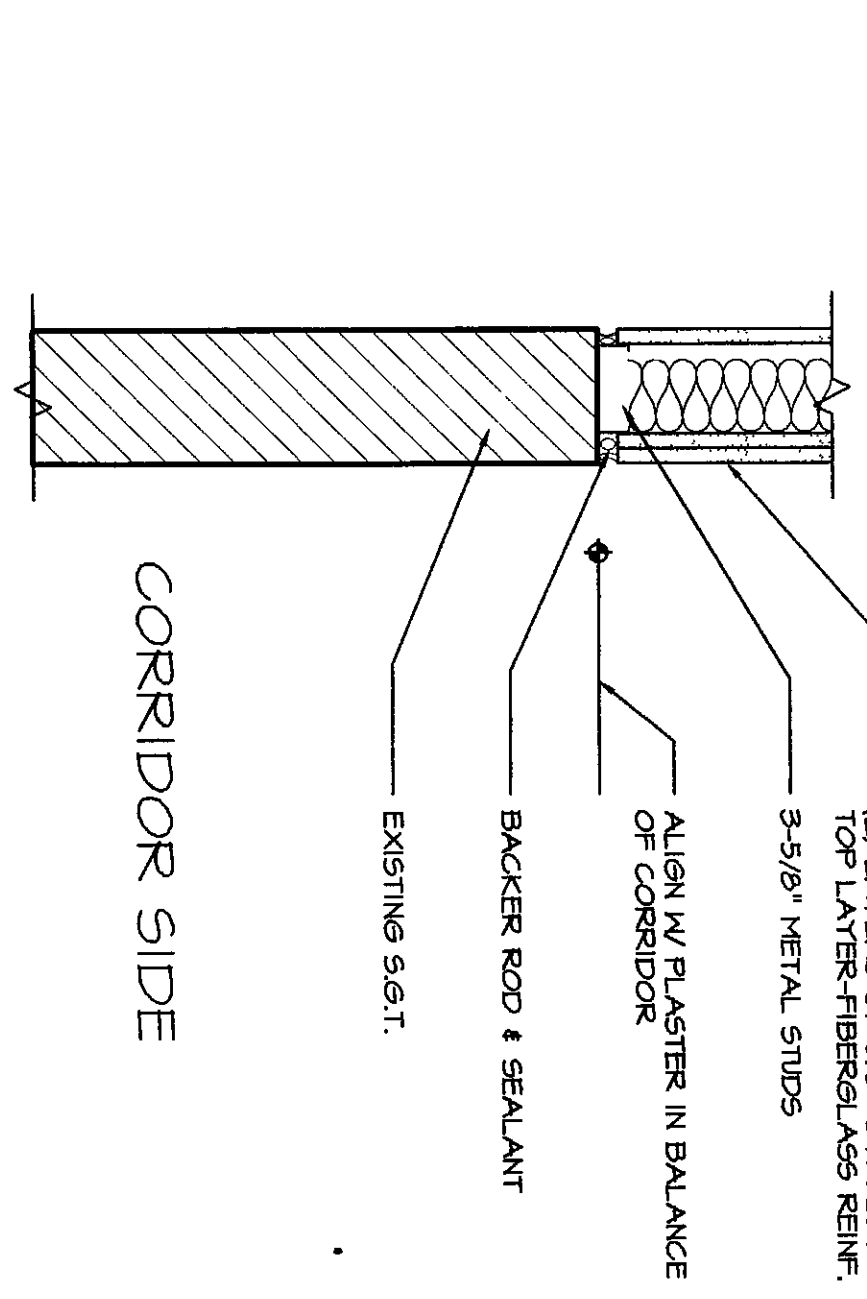

DETAIL
SCALE: 1/2" = 1'-0"

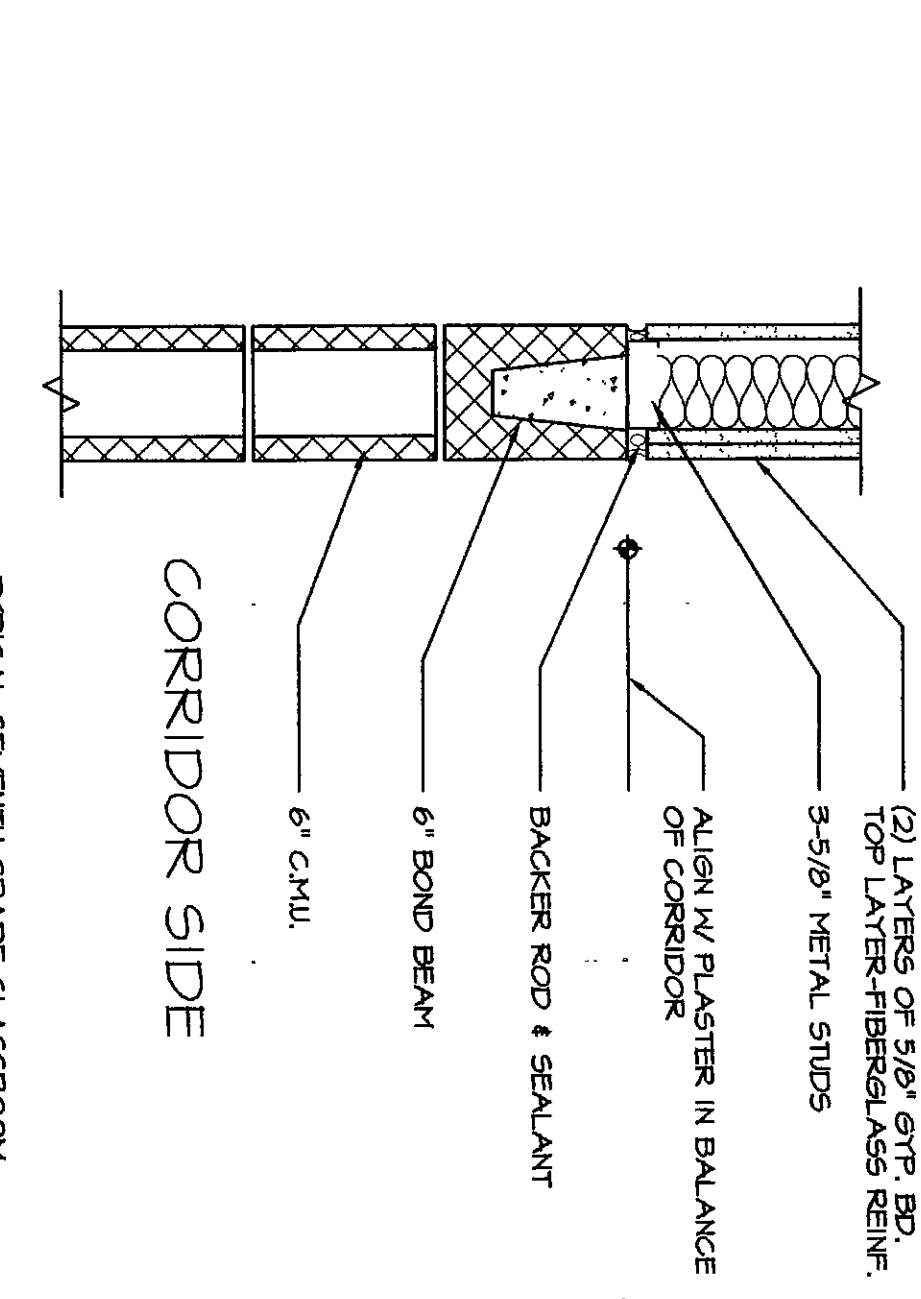

DETAIL
SCALE: 1/2" = 1'-0"

VEAZEY
PARROTT
DURKIN &
SHOULDERS

RENOVATION PROJECT FOR:
DUNELAND SCHOOL
CORPORATION
CHERTON MIDDLE SCHOOL
CHERTON, INDIANA

Project No. 446000
Project Date 06-12-00
Drawn By DCB
Approved By VPD
Drawing No. A 7.3