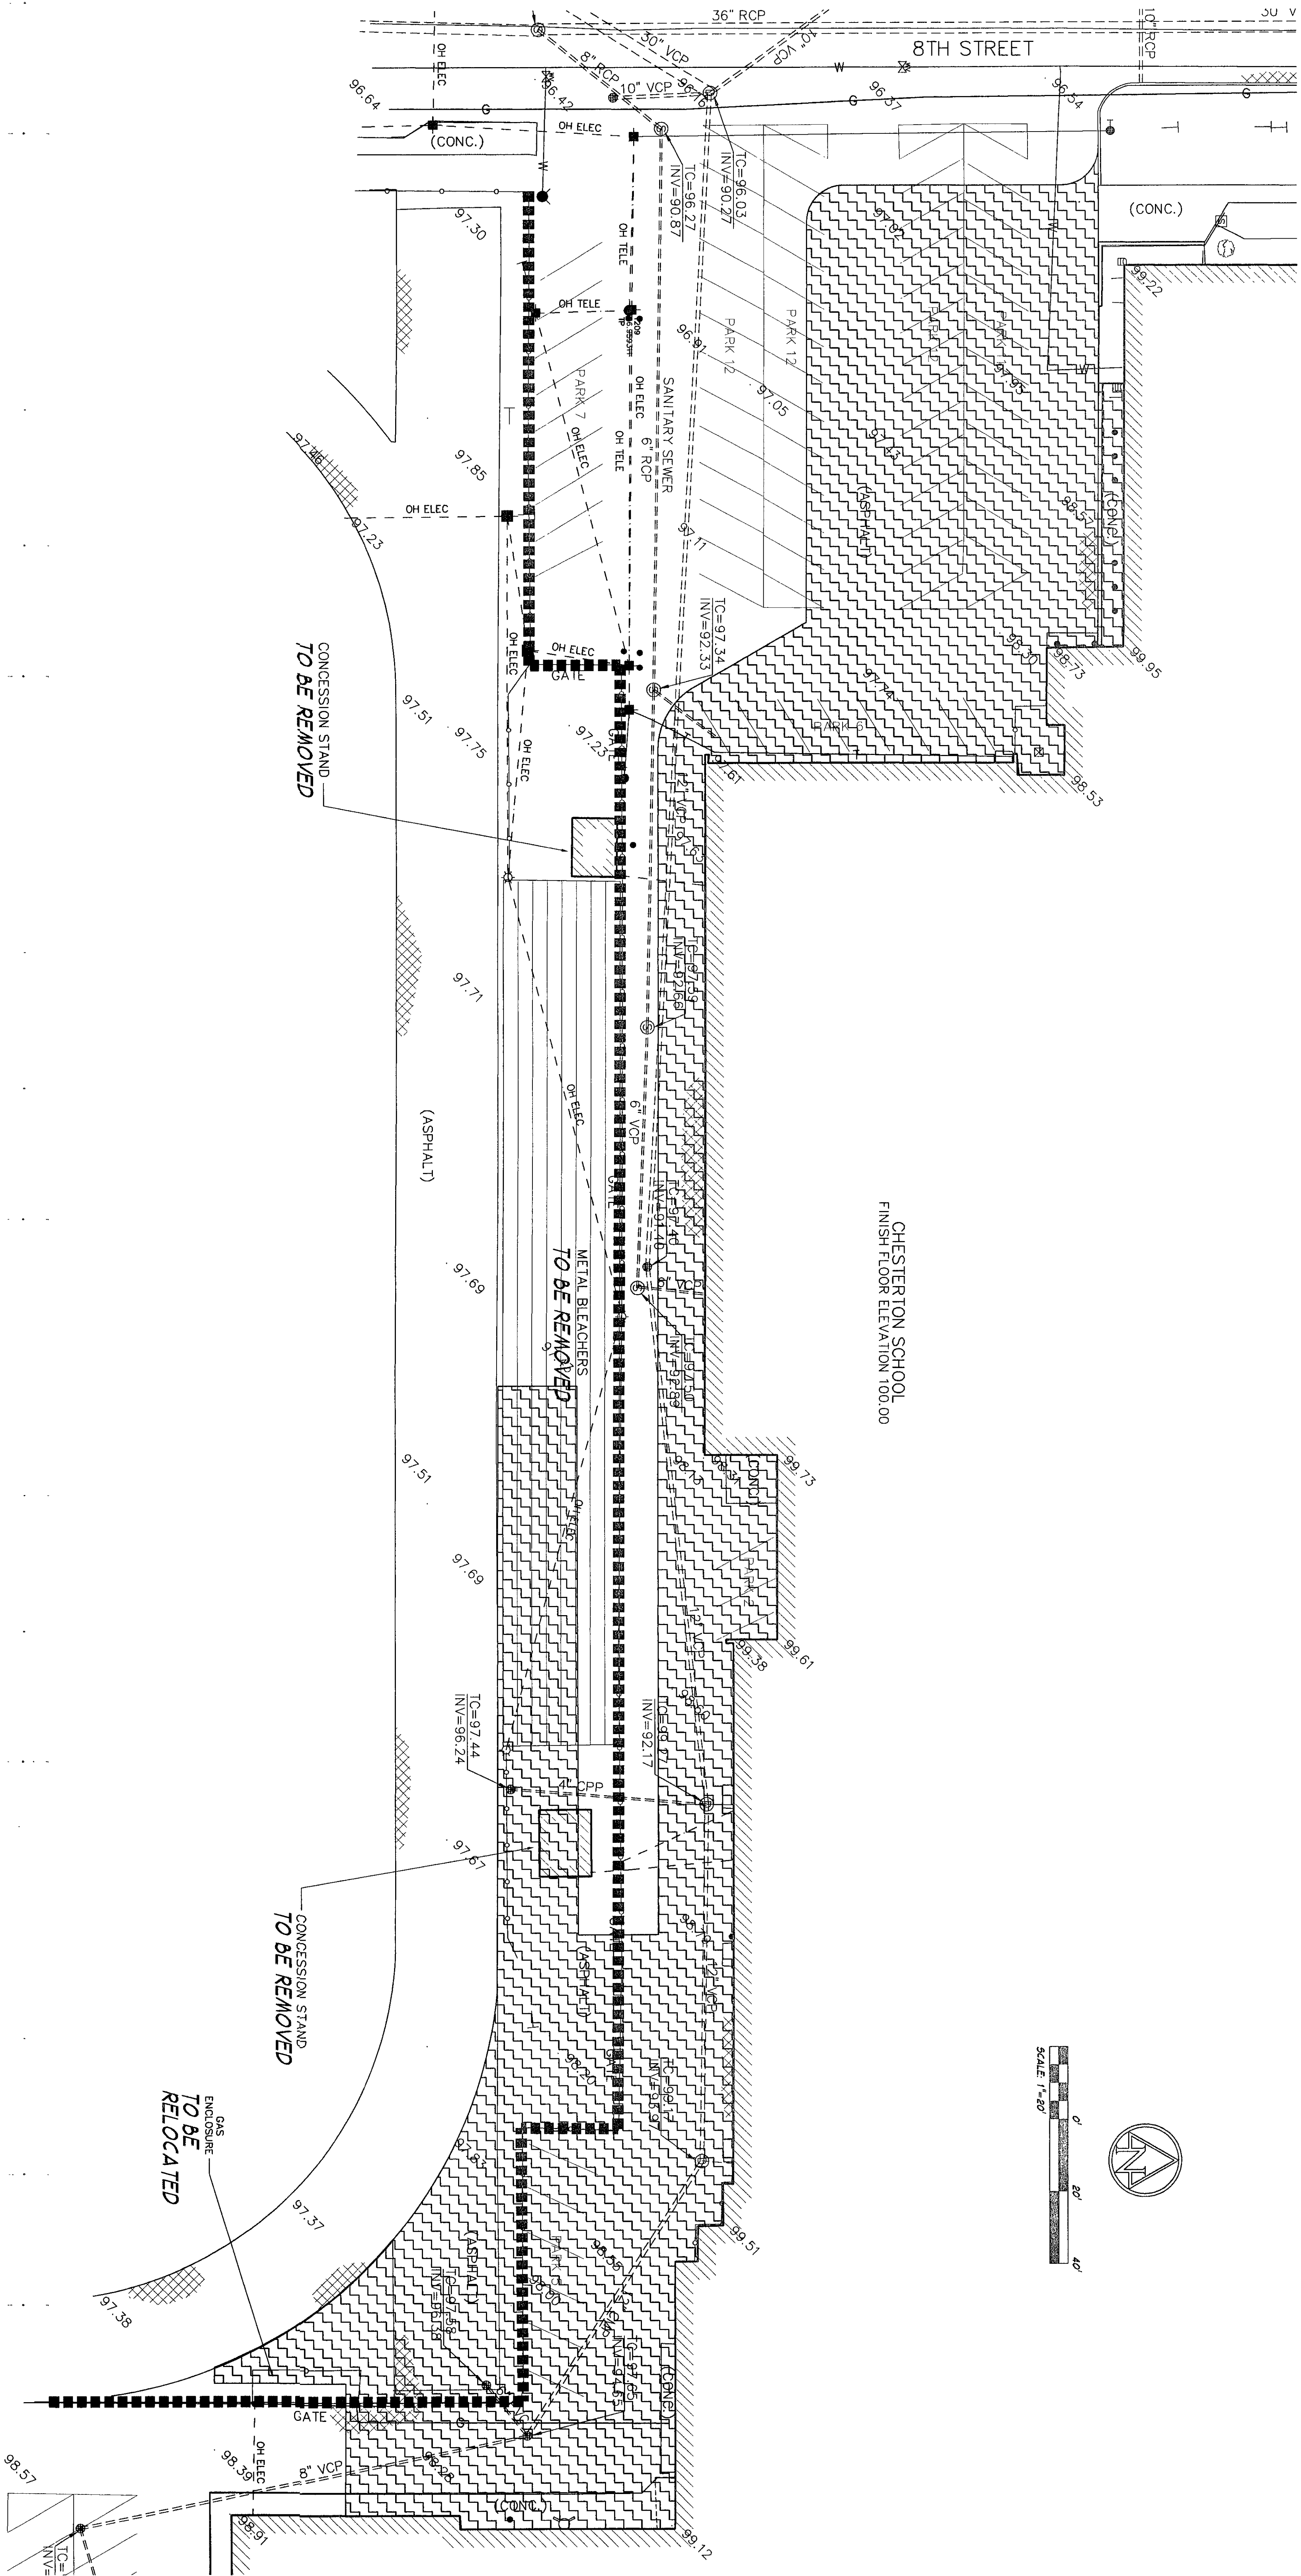
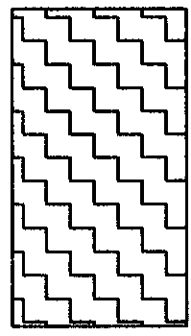


-  EXISTING PAVEMENT
TO BE REMOVED
-  EXISTING FENCE
TO BE REMOVED

**VEAZEY
PARROTT
DURKIN
&
SHOULDERS**

3800 Twentieth Ave S. Dr.
Indianapolis, IN 46240


**ARCHITECTS
ENGINEERS
PLANNERS**

AMERICAN CONSULTING, INC.
Architects
4465 MILLSVILLE ROAD
INDIANAPOLIS, IN 46226-2998
Engineers (IN) 517-5900 FAX (IN) 544-2470
Copyright (C) 1986-2000 by American Consulting, Inc.
American Consulting, Inc. Project Number IN2000-0200

RENOVATION PROJECT FOR:
**DUNELAND SCHOOL
CORPORATION**
CHESTERTON MIDDLE SCHOOL
CHESTERTON, INDIANA

DEMOLITION PLAN

Project No: 2000.0200
Project Date: 06/12/00
Drawn By: BLP
Approved By: MCH
Drawing Inc:

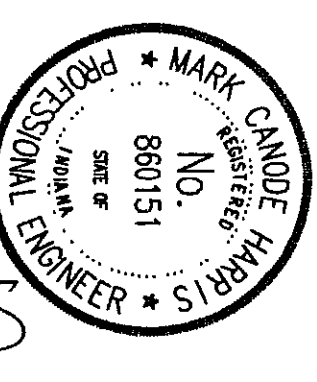

2000-C-01