

- NOTES:**
1. DISCONNECT AND REMOVE EXISTING POWER AND TELEPHONE SERVICE TO EXISTING CONCESSION STAND.
 2. DISCONNECT AND REMOVE EXISTING FOOTBALL FIELD LIGHTING POLE FOR RELOCATION.

NORTH
SCALE: 1" = 20'

**VEAZEY
PARROTT
DURKIN &
SHOULDERS**

ARCHITECTS
ENGINEERS
PLANNERS

2000-9-10

RENOVATION PROJECT FOR:

DUNEALD SCHOOL CORP.
CHERTON HIGH SCHOOL/MIDDLE SCHOOL
CHERTON, INDIANA

Drawing Title:
**ELECTRICAL SITE DEMOLITION
PLAN**

Project No: 99B000


Project Date: JUNE 2000

Drawn By: BKH

Approved By: TLM

Drawing No:

ES 1.0

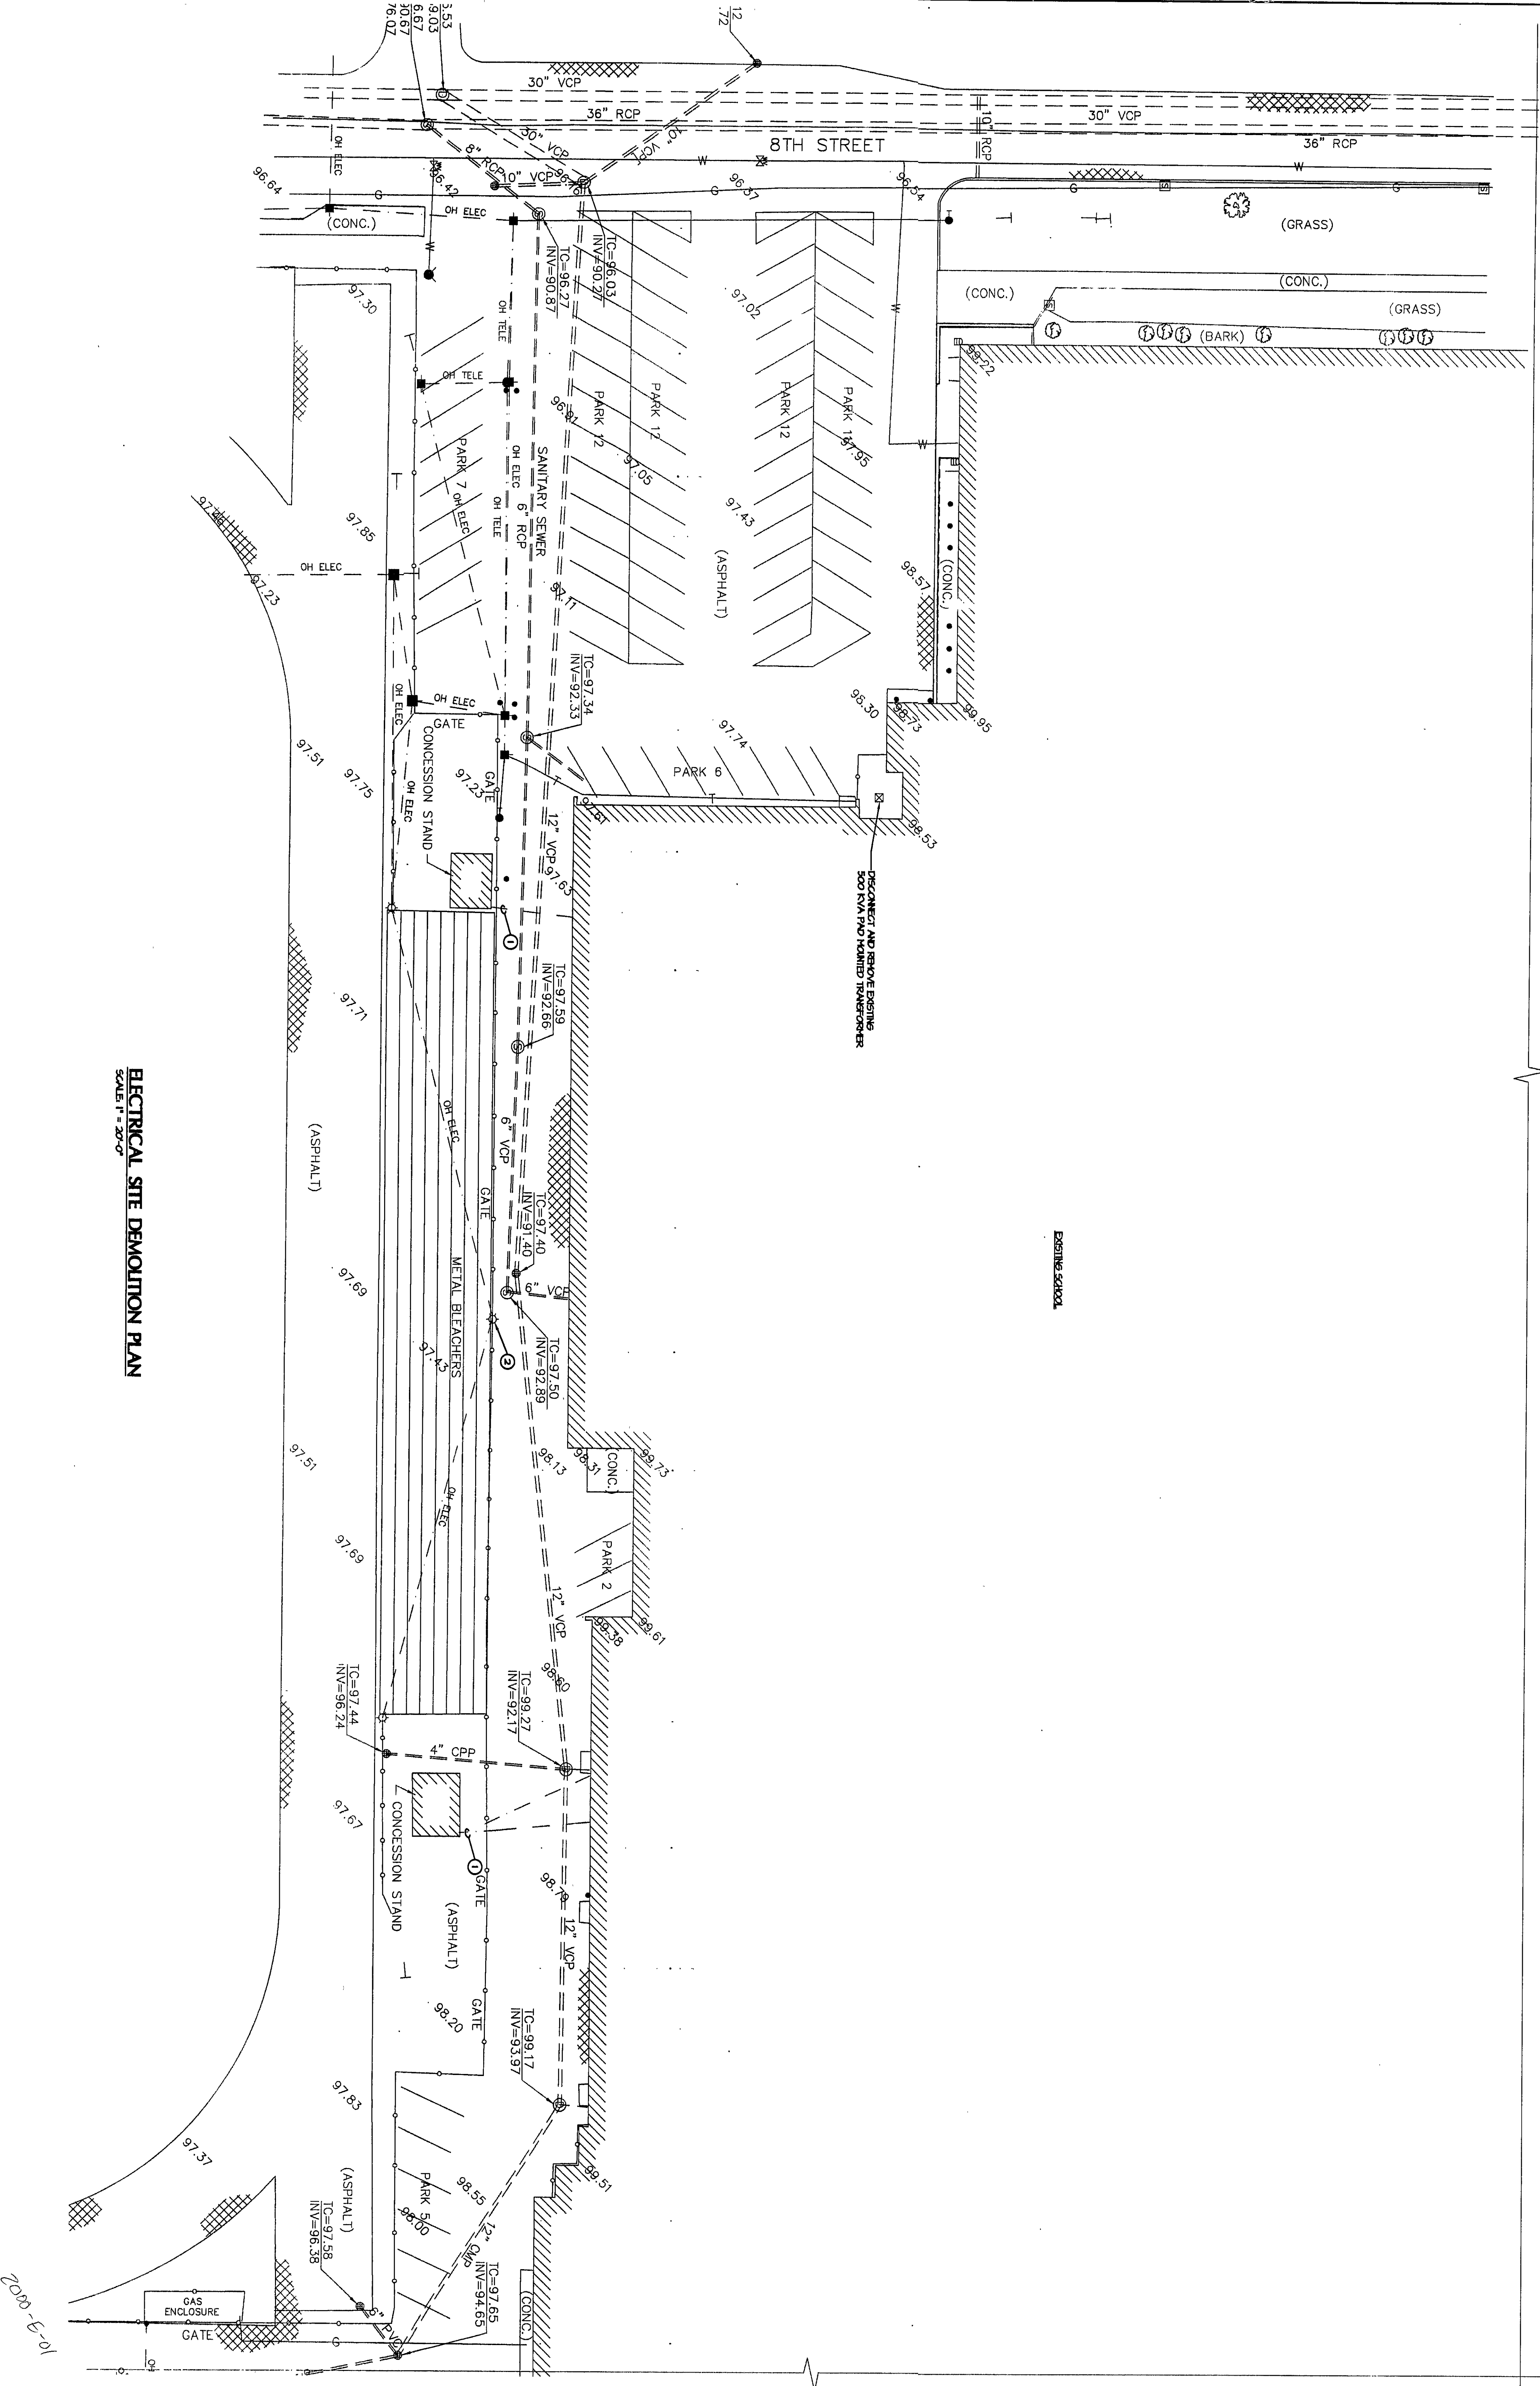

ELECTRICAL SITE DEMOLITION PLAN
SCALE: 1" = 20'-0"