


A. FOR TYPICAL COMPUTER CIRCUITS AND LAYOUT REQUIRED IN CLASSROOMS, OFFICES, LABS, ETC. SEE TYPICAL LAYOUT ELEVATIONS ON SHIT. E & I. COORDINATE INSTALLATION OF ALL SURFACE MOUNTED RACEWAY WITH DIV-17.


- | WRING SIZING FOR
VOLTAGE DROP
(20A, 120V, CIRCUITS) | |
|---|---------|
| 240' | #10 AWG |
| 375' | #8 AWG |
| 525' | #6 AWG |

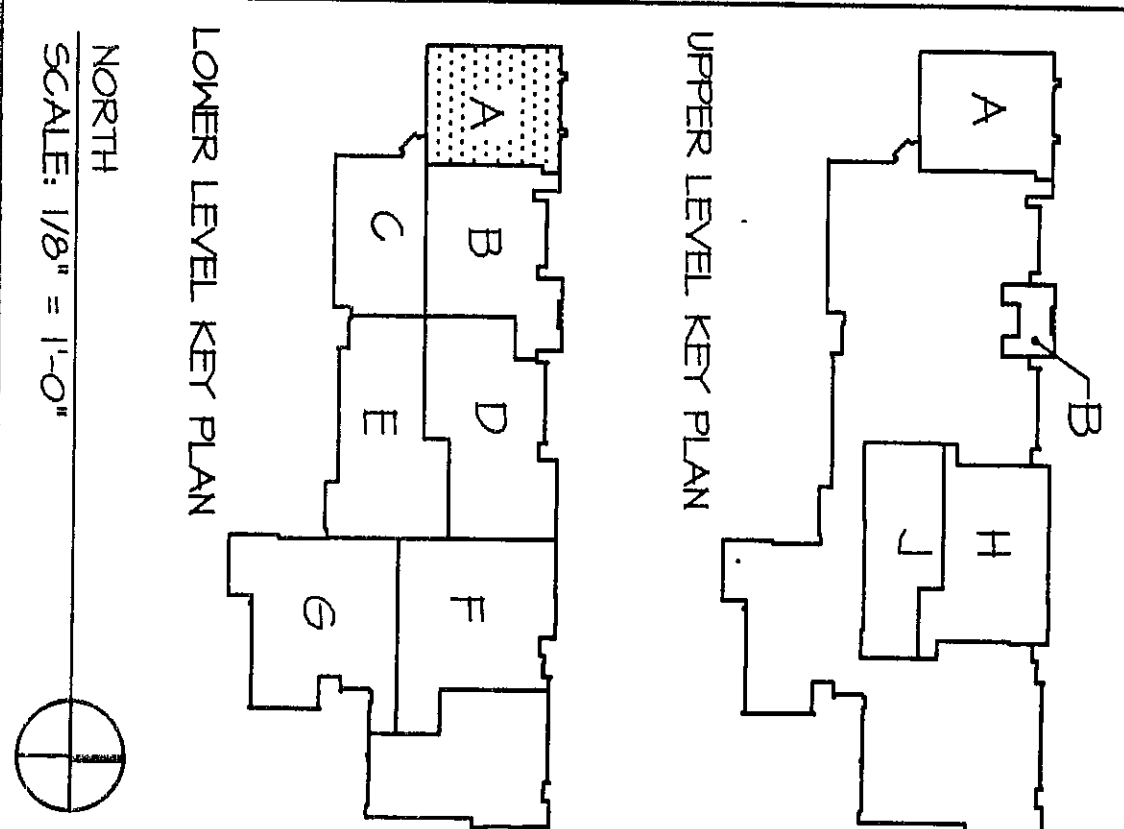

528 Main Street
Suite 400
Kennesaw, In 4770

RENOVATION PROJECT FOR:
DUNELAND SCHOOL CORP.
CHESTERTON HIGH SCHOOL/MIDDLE SCHOOL
CHESTERTON, INDIANA

Drawing Title

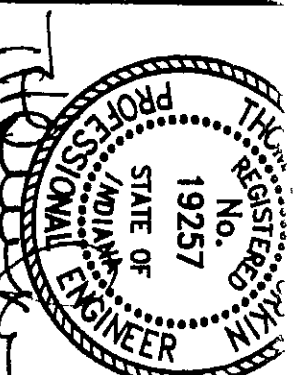

Drawn By:	BWH
Approved By:	TLM
Drawing No:	E, 2.1

2000-F-26