

MO.2 9980.00


RENOVATION PROJECT FOR:


OUNELAND SCHOOL CORP.


ESTERTON HIGH SCHOOL/MIDDLE SCHOOL

CHESTERTON, INDIANA 3850 Priority Way S. Dr. Suite 116 Indianapolis, In 46240

KEY PLAN \Box П \mathcal{O} ARCHITECTS ENGINEERS PLANNERS

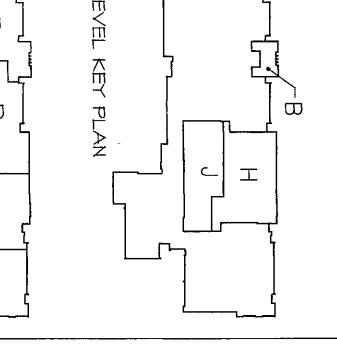

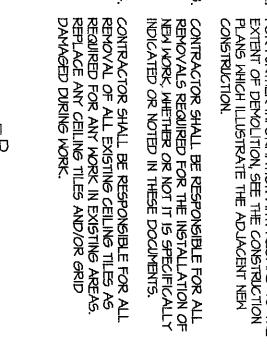

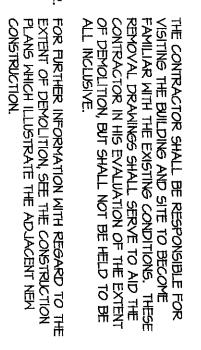

e carbon monoxide floor inlets in existing power nics rooms. Room 1040 of new plan ymnasıum. Remove existing penthouse unit existing statwork, diffusers, and piping to rework. See attached SK-M6 for new work.

TYE GRILLE IN WALL AND CAP EXIST. DUCT. PAINT PATCH WALL BY DIV. 09. IVE MAKE-UP AIR DUCT AND ASSOC, FILTERS, , AND ETC. YE EXIST. EXHAUST BLOWER AND ALL ASSOC. YORK., CONTROLS, AND ETC. CAP ROOF CURB. YE EXIST. DUST COLLECTION SYSTEM AND ALL

VE EXIST. PAINT BOOTH AND ALL ASSOC. EXHAUST DUCTWORK, AND CONTROLS. CAP ROOF CURB. VE EXISTING EXHAUST FANS AND ALL ASSOC. YORK AND CONTROLS. CAP ROOF CURB. VE EXIST CEILING FANS AND ALL ASSOC. CONTROLS. VE EXIST. FURNACE & CONDENSING UNIT AND ALL C. DUCTWORK AND CONTROLS. VE EXISTING TSTAT. COVER OPENING W/STAINLE: . PLATE IF NOT REUSED. TYP. OF ALL VE EXIST. DUCTWORK AND ALL ASSOC. GRILLES, YERS, SUPPORTS, AND ETC.

(5) REMOVE EXISTING ROOF-TOP EQUIPMENT AND ALL ASSOC. DUCTWORK AND CONTROLS. EXISTING O/A HOOD AND SUPPORT TO REMAIN AND REUSE WAVEN WORK. (4) REMOVE EXISTING AIR HANDLING EQUIPMENT AND ALL ASSOC, DUCTWORK AND CONTROLS. EXISTING O/A HOOD AND SUPPORT TO REMAIN AND REUSE WINEW WORK. (3) REMOVE EXIST. INDUCTION UNIT ALL ASSOC. PIPING AND CONTROLS. EXIST. DUCT OPEN TO REMAIN AND REUSED WINEM WORK. VE EXISTING EXHAUST FANS. EXISTING ROOF CURB XICTWORK TO REMAIN WINEW WORK. VE EXISTING CABINET HEATERS AND ALL ASSOC. TROLS. TYP. OF ALL