

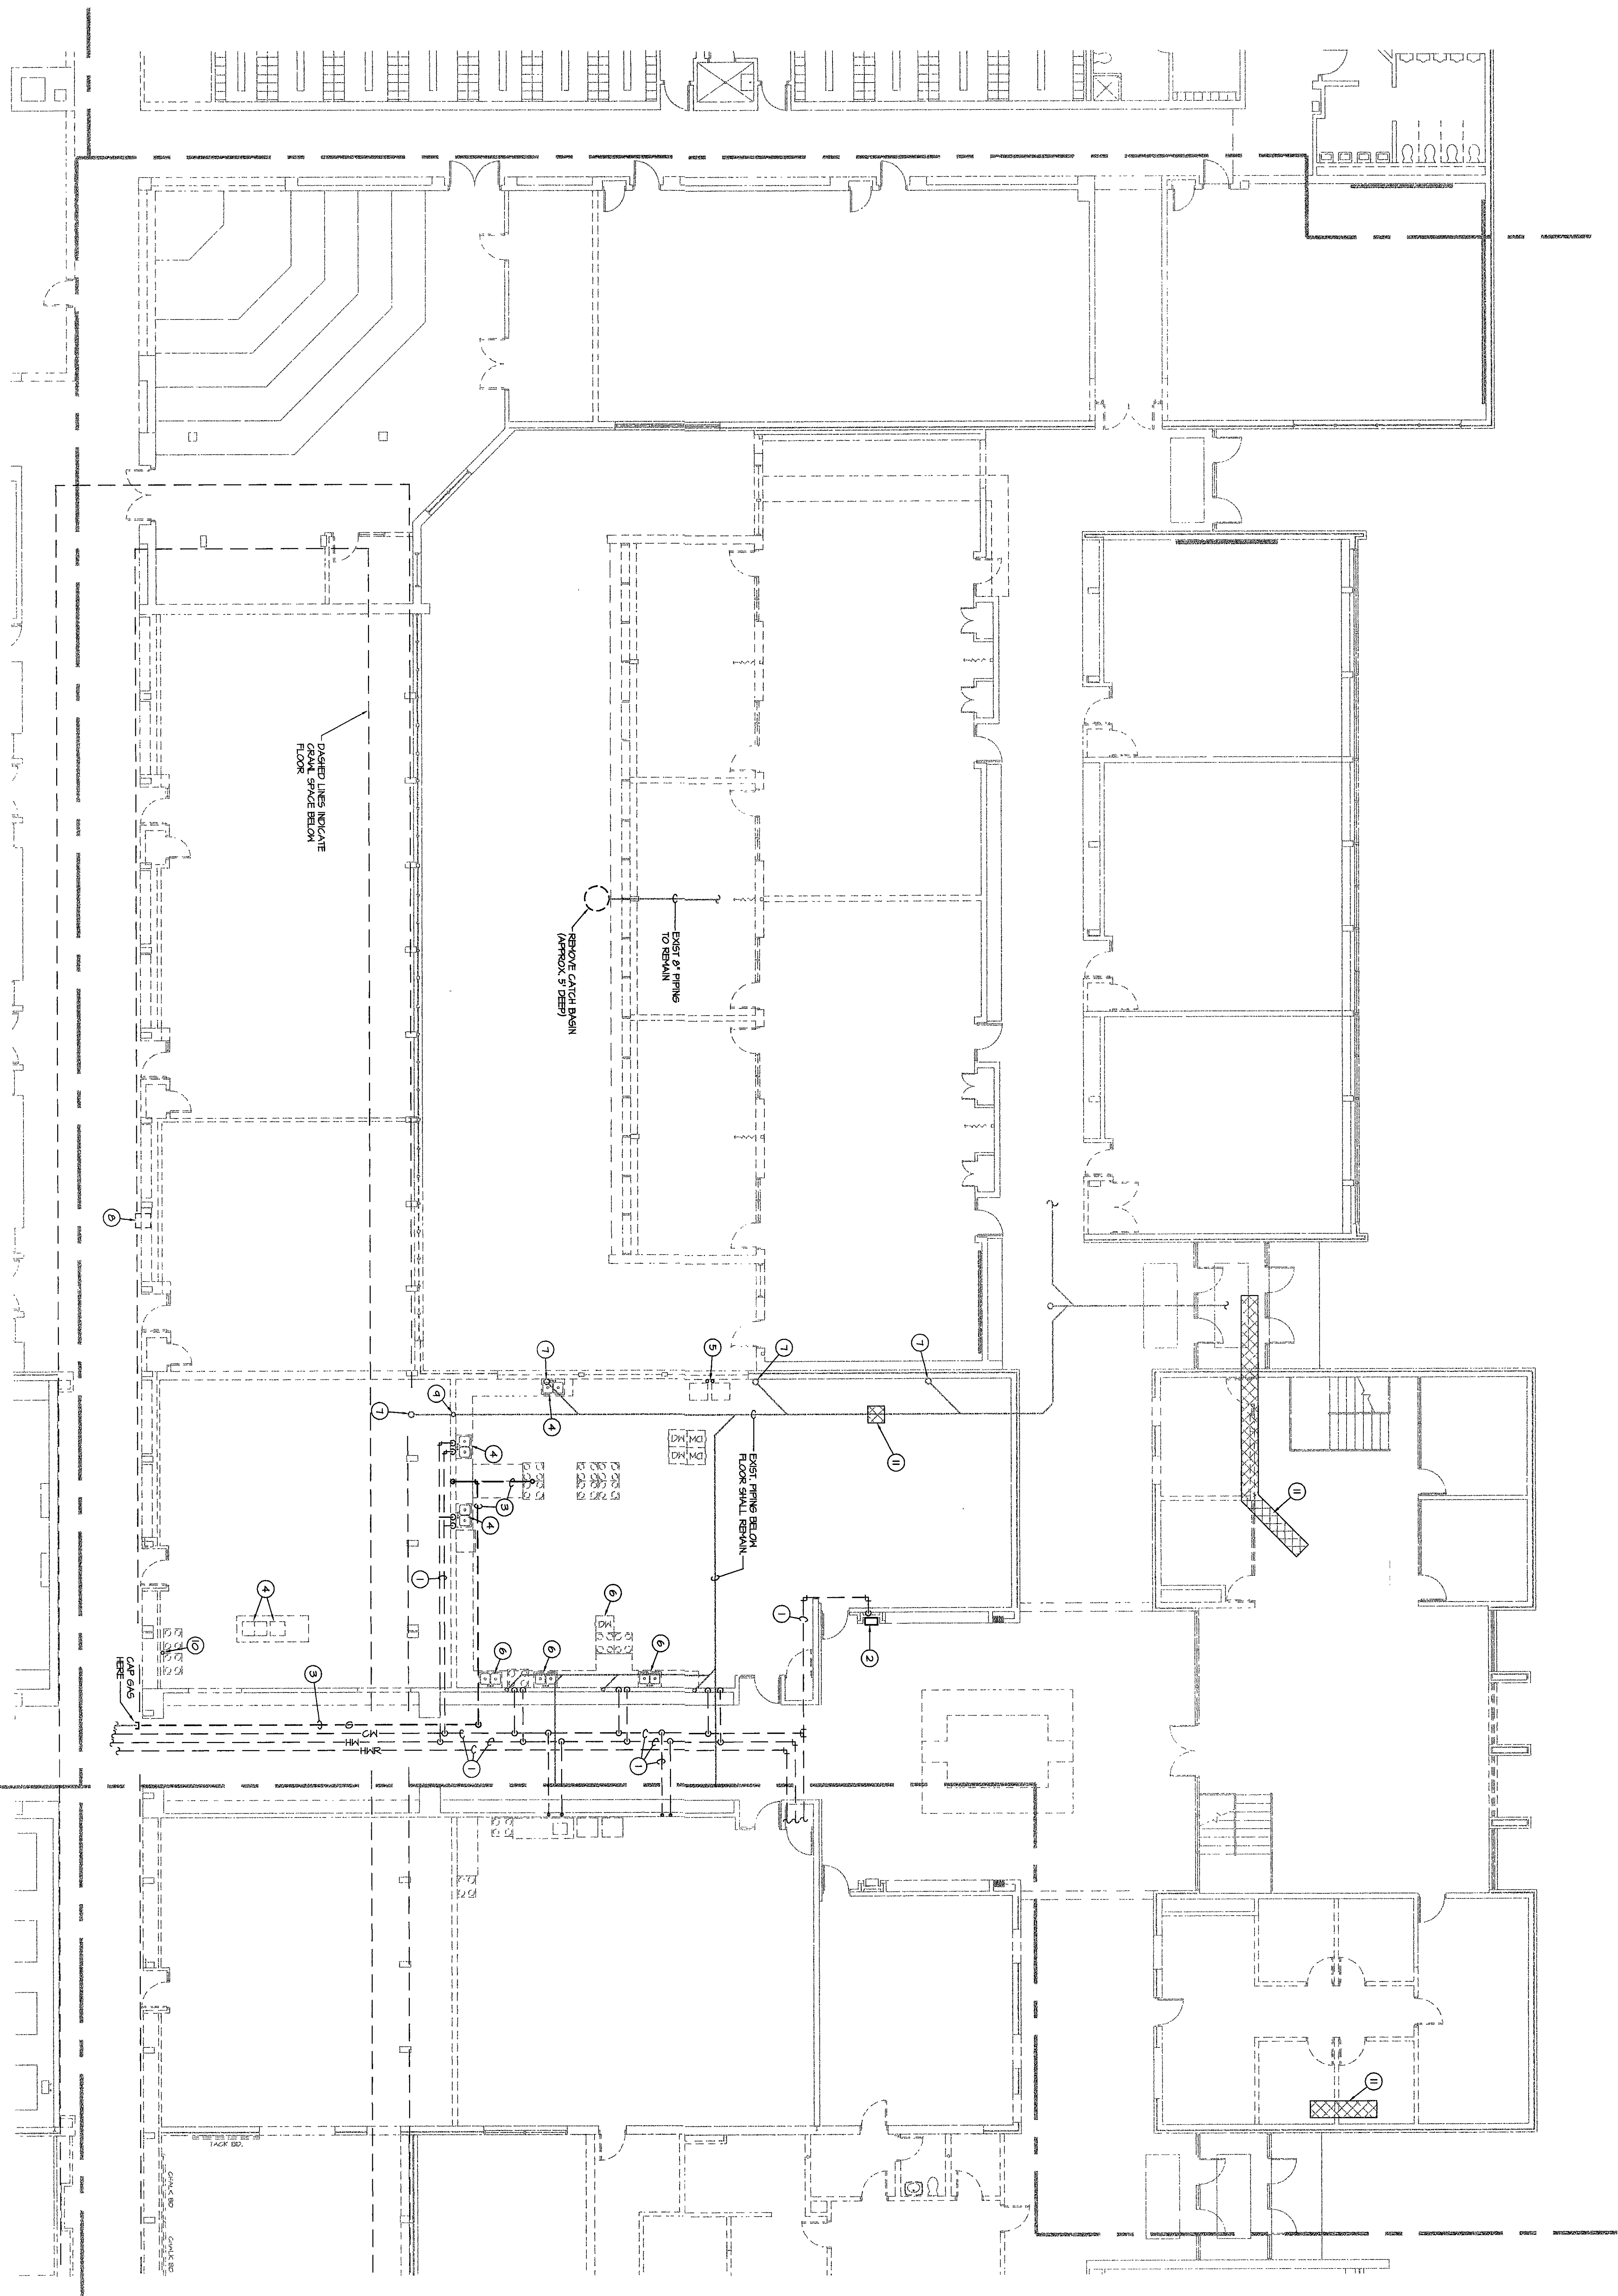


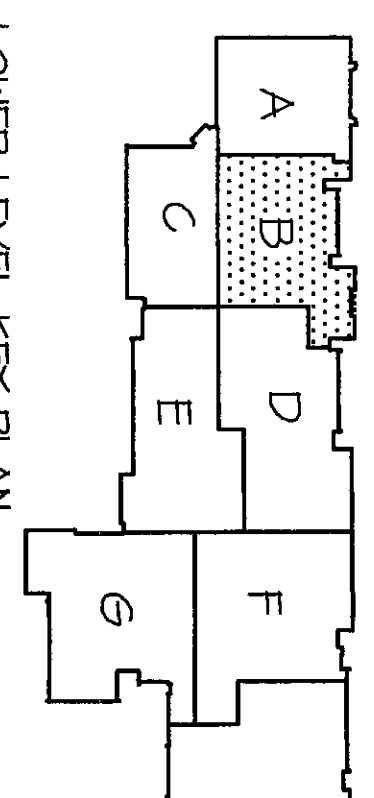

DEMOLITION PLAN - UNIT B
SCALE: 1/8" = 1'-0"

- REFERENCE NOTES:**
- 1 REMOVE EXIST. WATER PIPING AS INDICATED IN DASHED LINES.
 - 2 REMOVE EXIST. PIPING TO REMAIN FOR NEW B.C.
 - 3 REMOVE GAS PIPING AS INDICATED IN DASHED LINES.
 - 4 DISCONNECT AND REMOVE PIPING TO SINK. CAP WATER AND FLOOR WASTE BELOW FLOOR.
 - 5 REMOVE PIPING TO WAGER. CAP WATER AND FLOOR WASTE BELOW FLOOR.
 - 6 DISCONNECT AND REMOVE PIPING TO SINK AND OR DISCONNECT. CAP WATER AND FLOOR WASTE IN WALL.
 - 7 FILL OPEN SITE DRAIN BELOW FLOOR (TYPICAL).
 - 8 REMOVE EXIST. WATER COOLER AND PIPING. CAP WATER AND FLOOR WASTE IN TUNNEL. BELOW FLOOR VENT ABOVE NEW CEILING.
 - 9 REMOVE VENT-THRU-ROOF AND PATCH ROOF.
 - 10 REMOVE EXISTING GAS PIPING TO SINKER AND CAP GAS BELOW FLOOR.
 - 11 SAW CUT AND REMOVE FLOOR SLAB AND FILL AS INDICATED IN SHADDED AREAS FOR THE PURPOSE OF INSTALLING NEW PIPING BELOW SLAB.

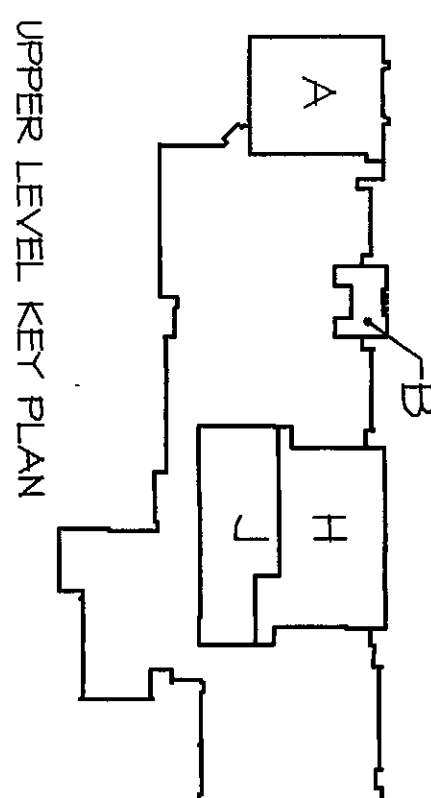

NORTH
SCALE: 1/8" = 1'-0"

**VEAZEY
PARROTT
DURKIN &
SHOULDERS**
ARCHITECTS
ENGINEERS
PLANNERS
200 N. 10th Street
Bloomington, IN 47404

RENOVATION PROJECT FOR:
DUNELAND SCHOOL CORP.
CESTERTON HIGH SCHOOL/MIDDLE SCHOOL
CESTERTON, INDIANA

Drawing Title:
DEMOLITION PLAN - UNIT B

Project No:	444000
Project Date:	JUNE 2000
Drawn By:	RLM
Approved By:	KLF
Drawing No:	P 02

2000-P-02