

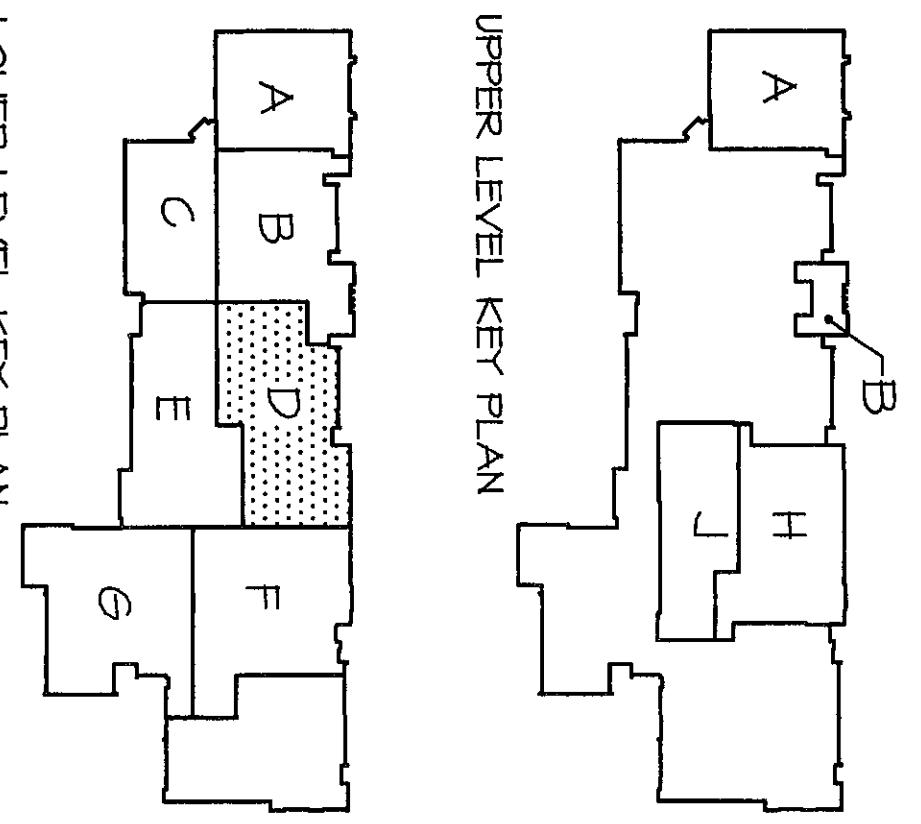


REFERENCE NOTES:

- 1 REMOVE EXISTING FLOORING WATER PIPING AS INDICATED IN DASHED LINES.
- 2 EXIST. PIPING ABOVE CEILING SHALL REMAIN.
- 3 REMOVE EXIST. FLOOR DRAIN AND PLUG PIPING BELOW FLOOR.
- 4 REMOVE ROOF DRAIN AND PIPING ABOVE FLOOR. PLUG PIPE BELOW FLOOR WHERE INDICATED.
- 5 EXIST. ELECTRIC WATER COOLER TO REMAIN.
- 6 REMOVE EXIST. STAIRING FINISHES AND RELATED PIPING/FLOOR/WALLS BELOW FLOOR.
- 7 REMOVE EXIST. WATER CLOSET FLUSH VALVE AND SANITARY PIPING SCHEDULE FOR NEW WORK.
- 8 REMOVE EXIST. WATER COOLER AND PIPING. RECONNECT TO REMAIN FOR NEW WALL, RIGID DRAIN, ROOF DRAIN, BACKFILL AND COMPACT FOR NEW SLAB.
- 9 REMOVE EXIST. ELECTRIC WATER COOLER AND PIPING. CEILING WATER ABOVE CEILING AT MAIN.
- 10 ELECTRIC WATER COOLER TO REMAIN.
- 11 EXIST. ROOF DRAIN AND PIPING ABOVE FLOOR TO REMAIN. SEE SCHEDULE FOR PIPING REMOVAL.
- 12 REMOVE VERTICAL PIPING IN WALL AND PLUG BELOW FLOOR.
- 13 REMOVE CATCH BASIN AND PIPING AS SHOWN.
- 14 SANITARY DRAIN AND REMOVE EXISTING FLOOR SLAB AND FILL AS REQUIRED FOR THE INSTALLATION OF NEW PIPING, BACKFILL AND COMPACT FOR NEW SLAB.
- 15 REMOVE EXIST. ELECTRIC WATER COOLER. REMOVE EXIST. PIPING IF REQUIRED FOR THE INSTALLATION OF NEW EXC.
- 16 DISCONNECT AND REMOVE PIPING TO WASHER. CAP IN WALL.
- 17 DISCONNECT AND REMOVE PIPING TO SINK. CAP IN WALL.
- 18 PLUG OPEN SITE DRAIN BELOW FLOOR.
- 19 REMOVE VENT PIPING AND PLUG BELOW FLOOR. REMOVE VENT THROUGH ROOF AND PATCH ROOF.
- 20 EXISTING PIPING BELOW FLOOR SHALL BE MAINTAINED. REMOVE PIPING IF IT INTERFERES WITH NEW WORK.
- 21 EXIST. ROOF DRAIN TO REMAIN. REMOVE PIPING BELOW FLOOR AND IN WALL. SEE SCHEDULE FOR PIPING REMOVAL.
- 22 PIPING ABOVE IN WALL TO REMAIN FOR CONNECTION TO NEW.

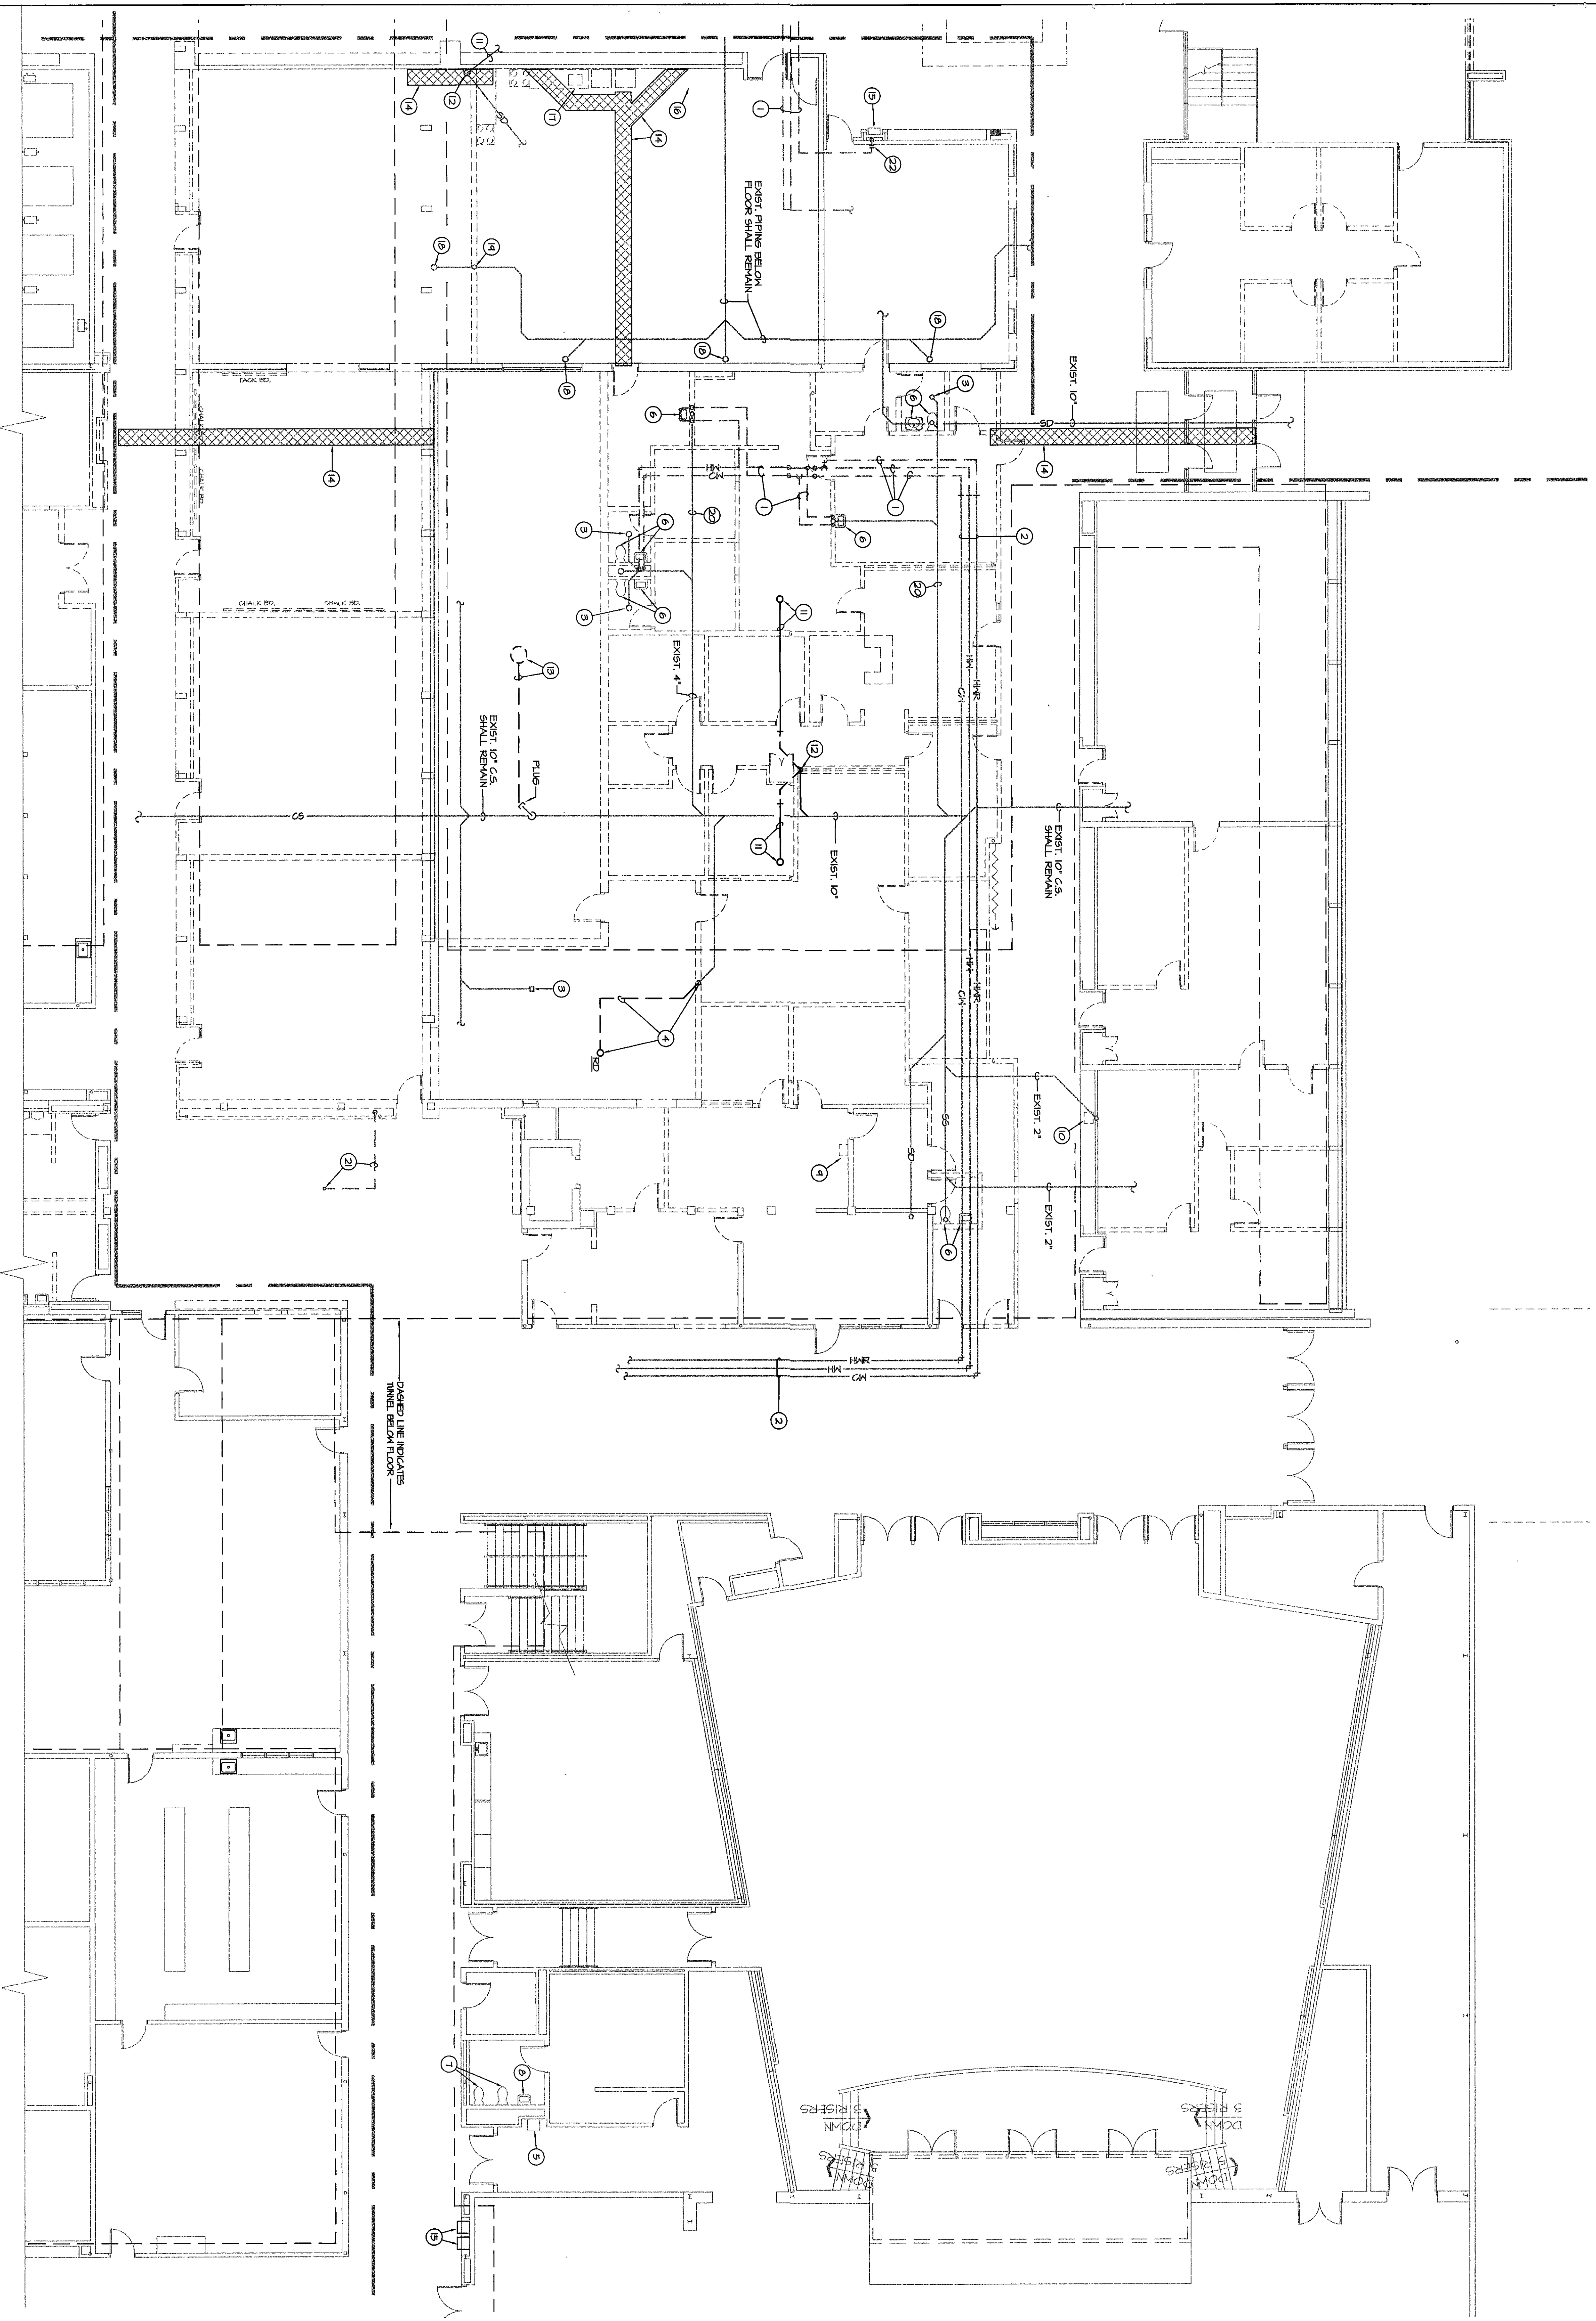

UPPER LEVEL KEY PLAN

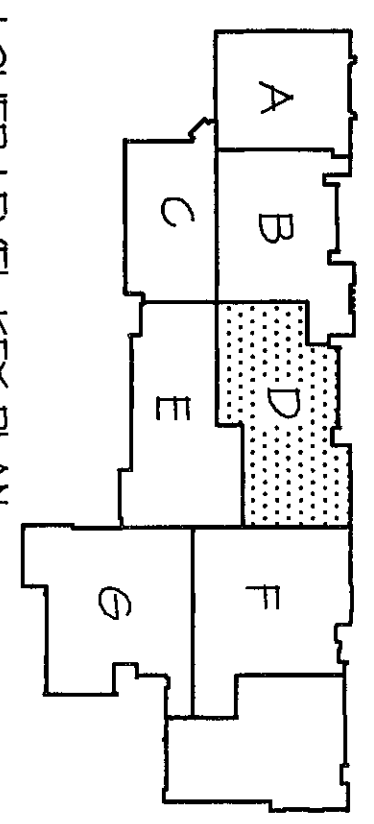

LOWER LEVEL KEY PLAN

NORTH
SCALE: 1/8" = 1'-0"

**VEAZEY
PARROTT
DURKIN
&
SHOULDERS**
ARCHITECTS
ENGINEERS
PLANNERS
2000- P-04

RENOVATION PROJECT FOR:
**DUNELAND SCHOOL
CORPORATION**
CRESTON MADDE SCHOOL
CRESTON, INDIANA

Drawing Title:
DEMOLITION PLAN - UNIT D

Project No.	990000
Project Date	06-12-00
Drawn By	RLM
Approved By	KLF
Drawing No.	P 0.4