




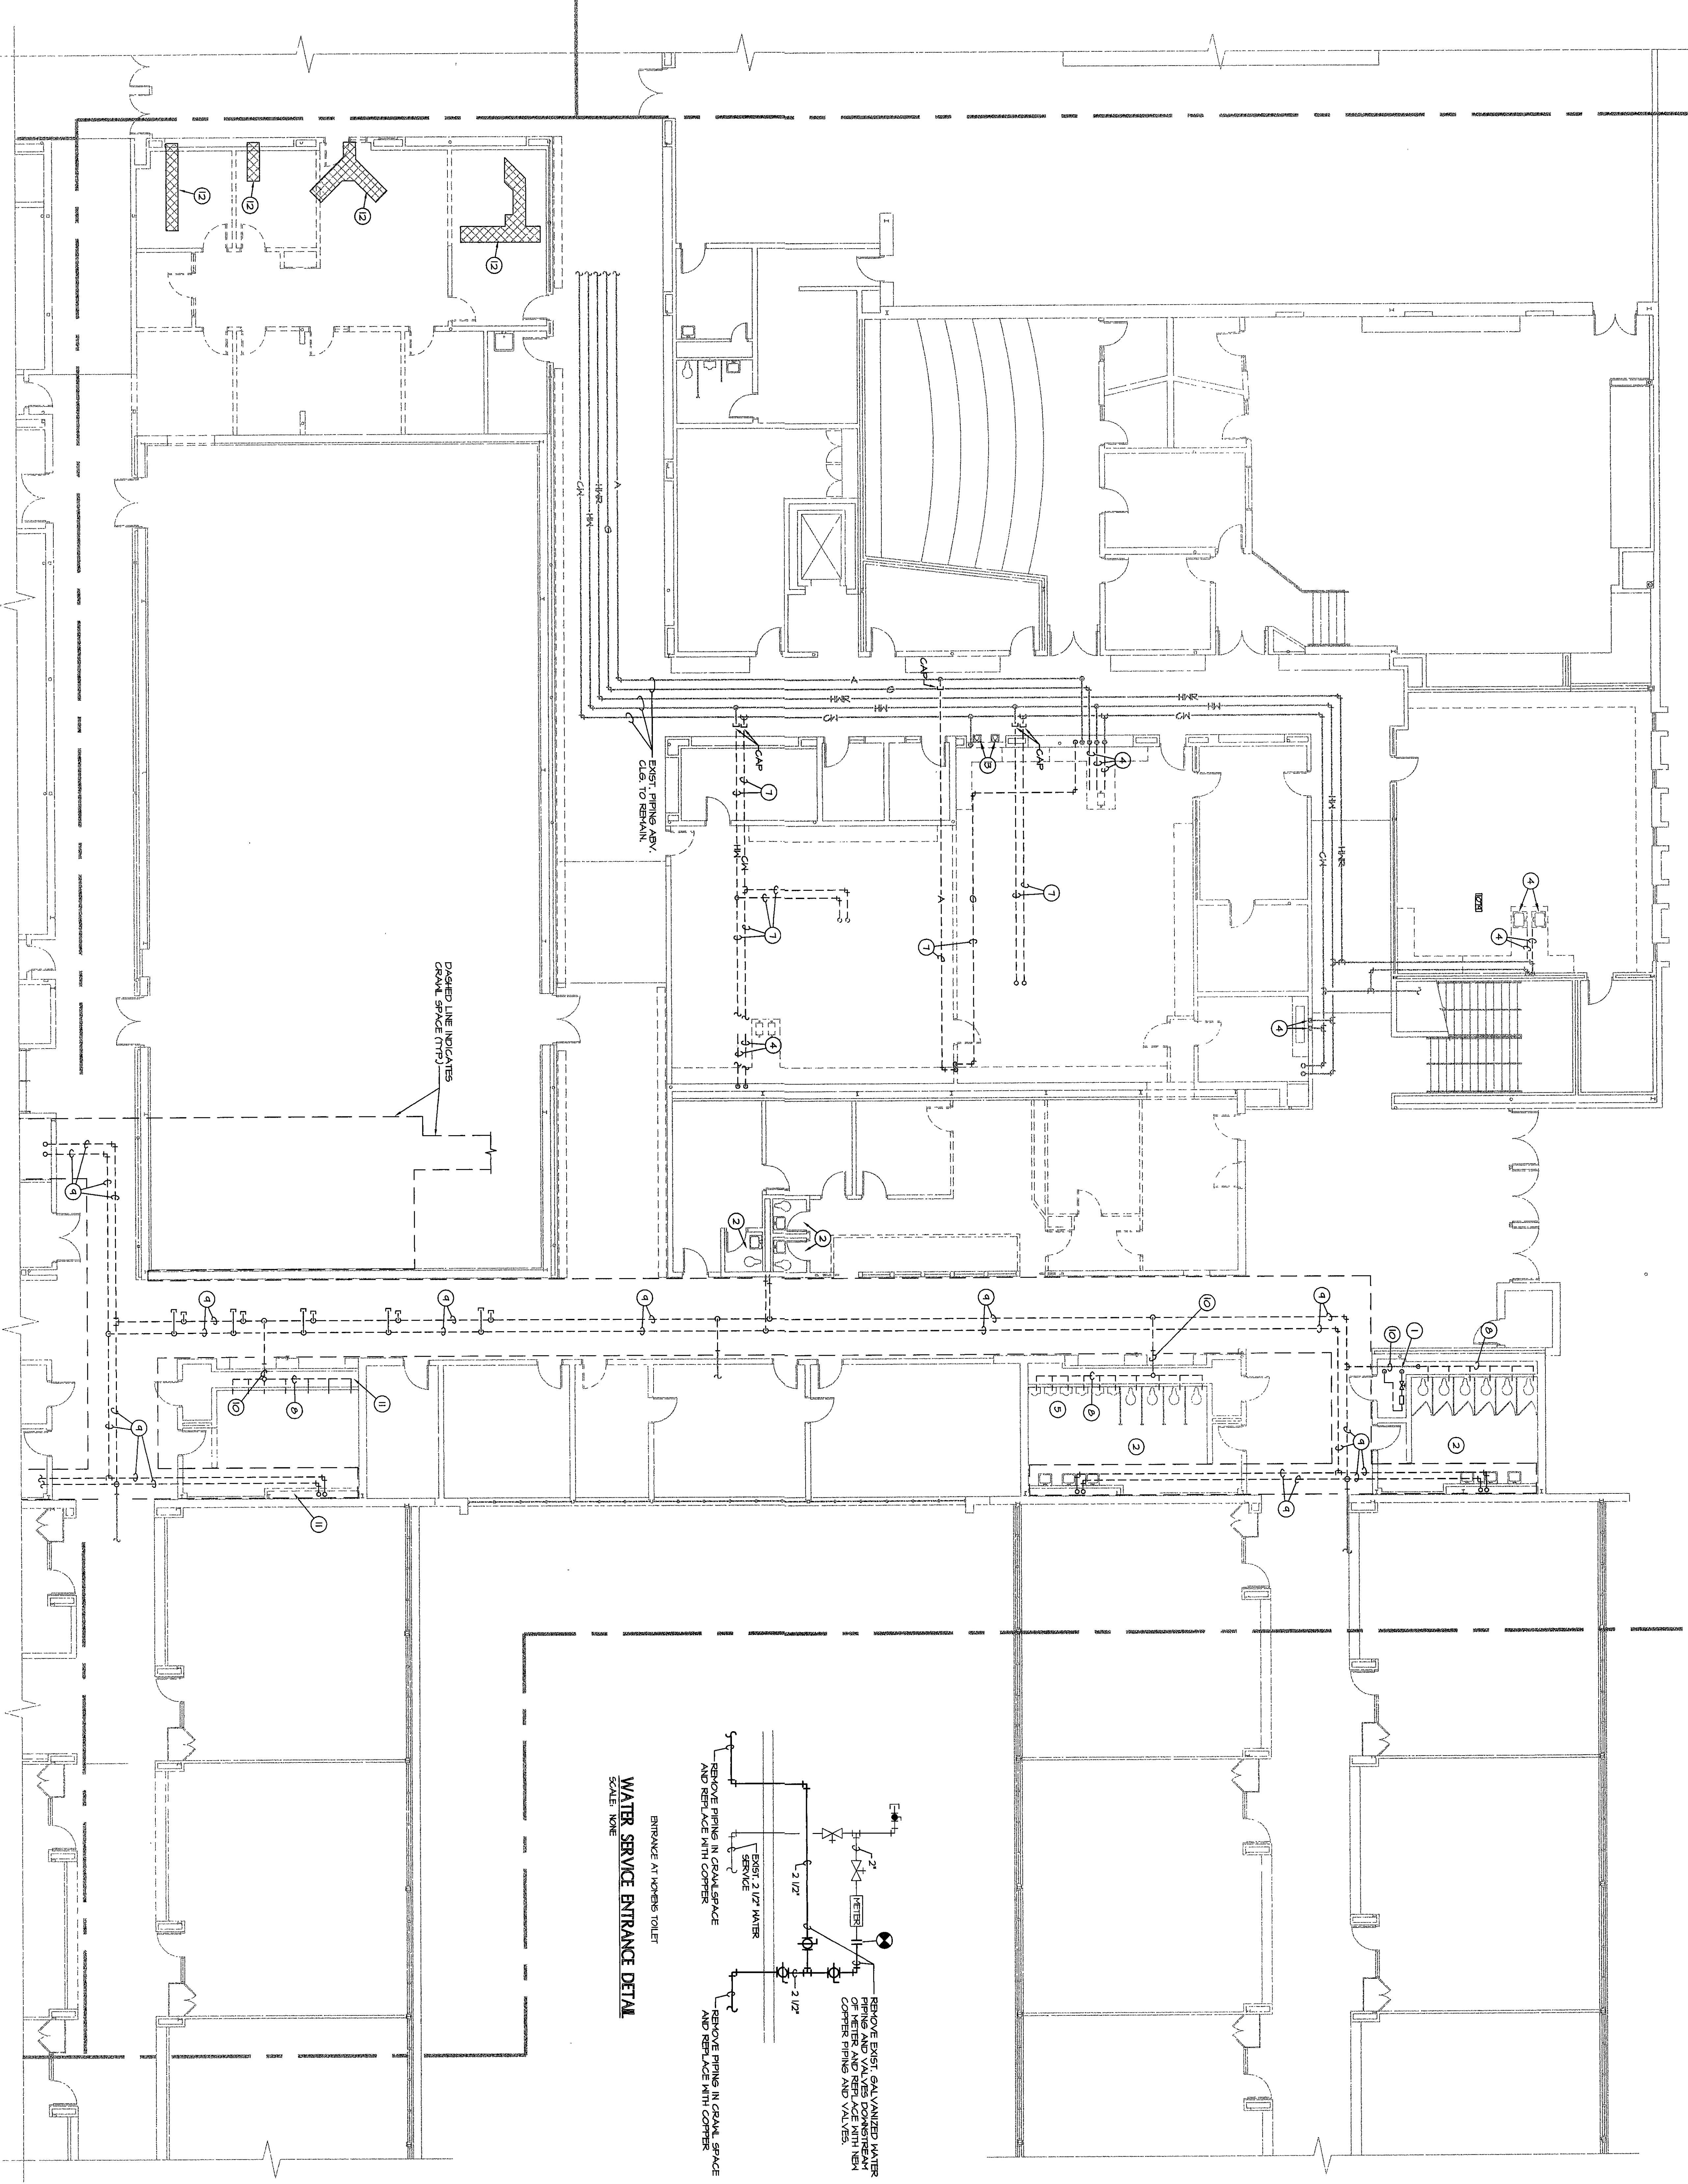


WATER SERVICE ENTRANCE DETAIL
SCALE: NONE

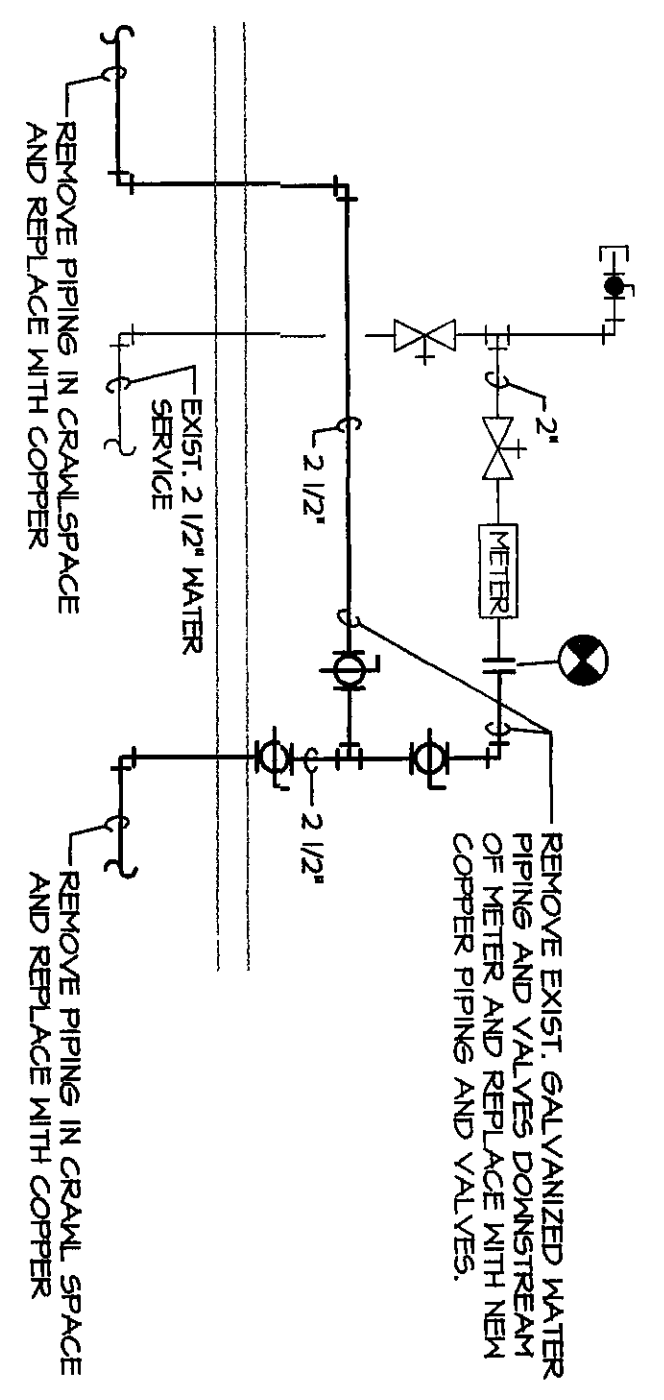

- REFERENCE NOTES:**
- 1 REMOVE GALVANIZED WATER SERVICE DOWN STREAM OF WATER METER. SEE DETAIL THIS SHEET.
 - 2 REMOVE WATER CLOSET FLUSH VALVES, FLUENTS, P-TRAPS, SINKS AND WATER CLOSET SEALS. SEE FUTURE SCHEDULE FOR NEW WORK.
 - 3 REMOVE WATER COOLER AND ALL PIPING CAP WATER ABOVE CEILING AND PLUG WASTE BELOW FLOOR. PLUG VENT ABOVE CEILING.
 - 4 DISCONNECT AND REMOVE PIPING TO SINKS, PLUG WASTE, CAP WATER ABOVE GAS PIPING IN WALL.
 - 5 EXIST. DRAINAGE SHALL REMAIN.
 - 6 DISCONNECT AND REMOVE GAS AND AIR PIPING AT DROP IN WALL.
 - 7 REMOVE PIPING ABOVE CEILING, CAP AT HANGS LOCATED IN CORRIDOR.
 - 8 REMOVE GALVANIZED WATER PIPING IN CHASE AND REPLACE WITH NEW COPPER.
 - 9 REMOVE EXIST. GALVANIZED 1 1/4\"/>
 - 10 THIS PORTION ON PIPING UNDER SLAB SHALL REMAIN.
 - 11 REMOVE FUTURE CARRIERS, WASTE AND VENT PIPING FINISHES, MAIN VENT AND WASTE TO REMAIN FOR NEW SPACE. SEE SHEET P 16 FOR NEW WORK.
 - 12 SILL OUT AND BRIDGE EXISTING FLOOR SLAB AND FILL AS REQUIRED FOR THE INSTALLATION OF NEW PIPING, BROADCAST AND COMPACT FOR NEW SLAB.

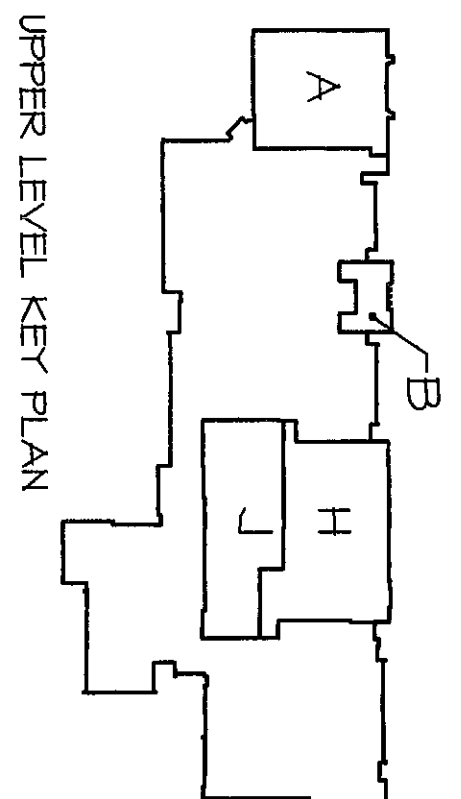

UPPER LEVEL KEY PLAN

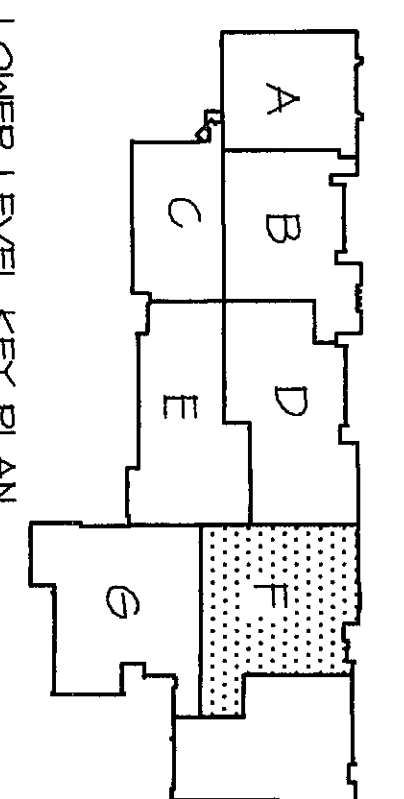

LOWER LEVEL KEY PLAN

NORTH
SCALE: 1/8\"/>

ARCHITECTS
ENGINEERS
PLANNERS

**VEAZEY
PARROTT
&
SHOULDERS**

4800 Kennedy Hwy. S. W.
Seattle, WA, 98148

RENOVATION PROJECT FOR:
**DUNEAND SCHOOL
CORPORATION**
CHESTERTON MIDDLE SCHOOL
CHESTERTON, INDIANA

Drawing Title:
DEMOLITION PLAN - UNIT 7P

THOMAS H. DINEAND
No. 19257
STATE OF INDIANA
PROFESSIONAL ENGINEER

Project No.: 998000
Project Date: 06-12-00
Drawn By: RLW
Approved By: KLF
Drawing No.: P 0.6

2000-P-06