

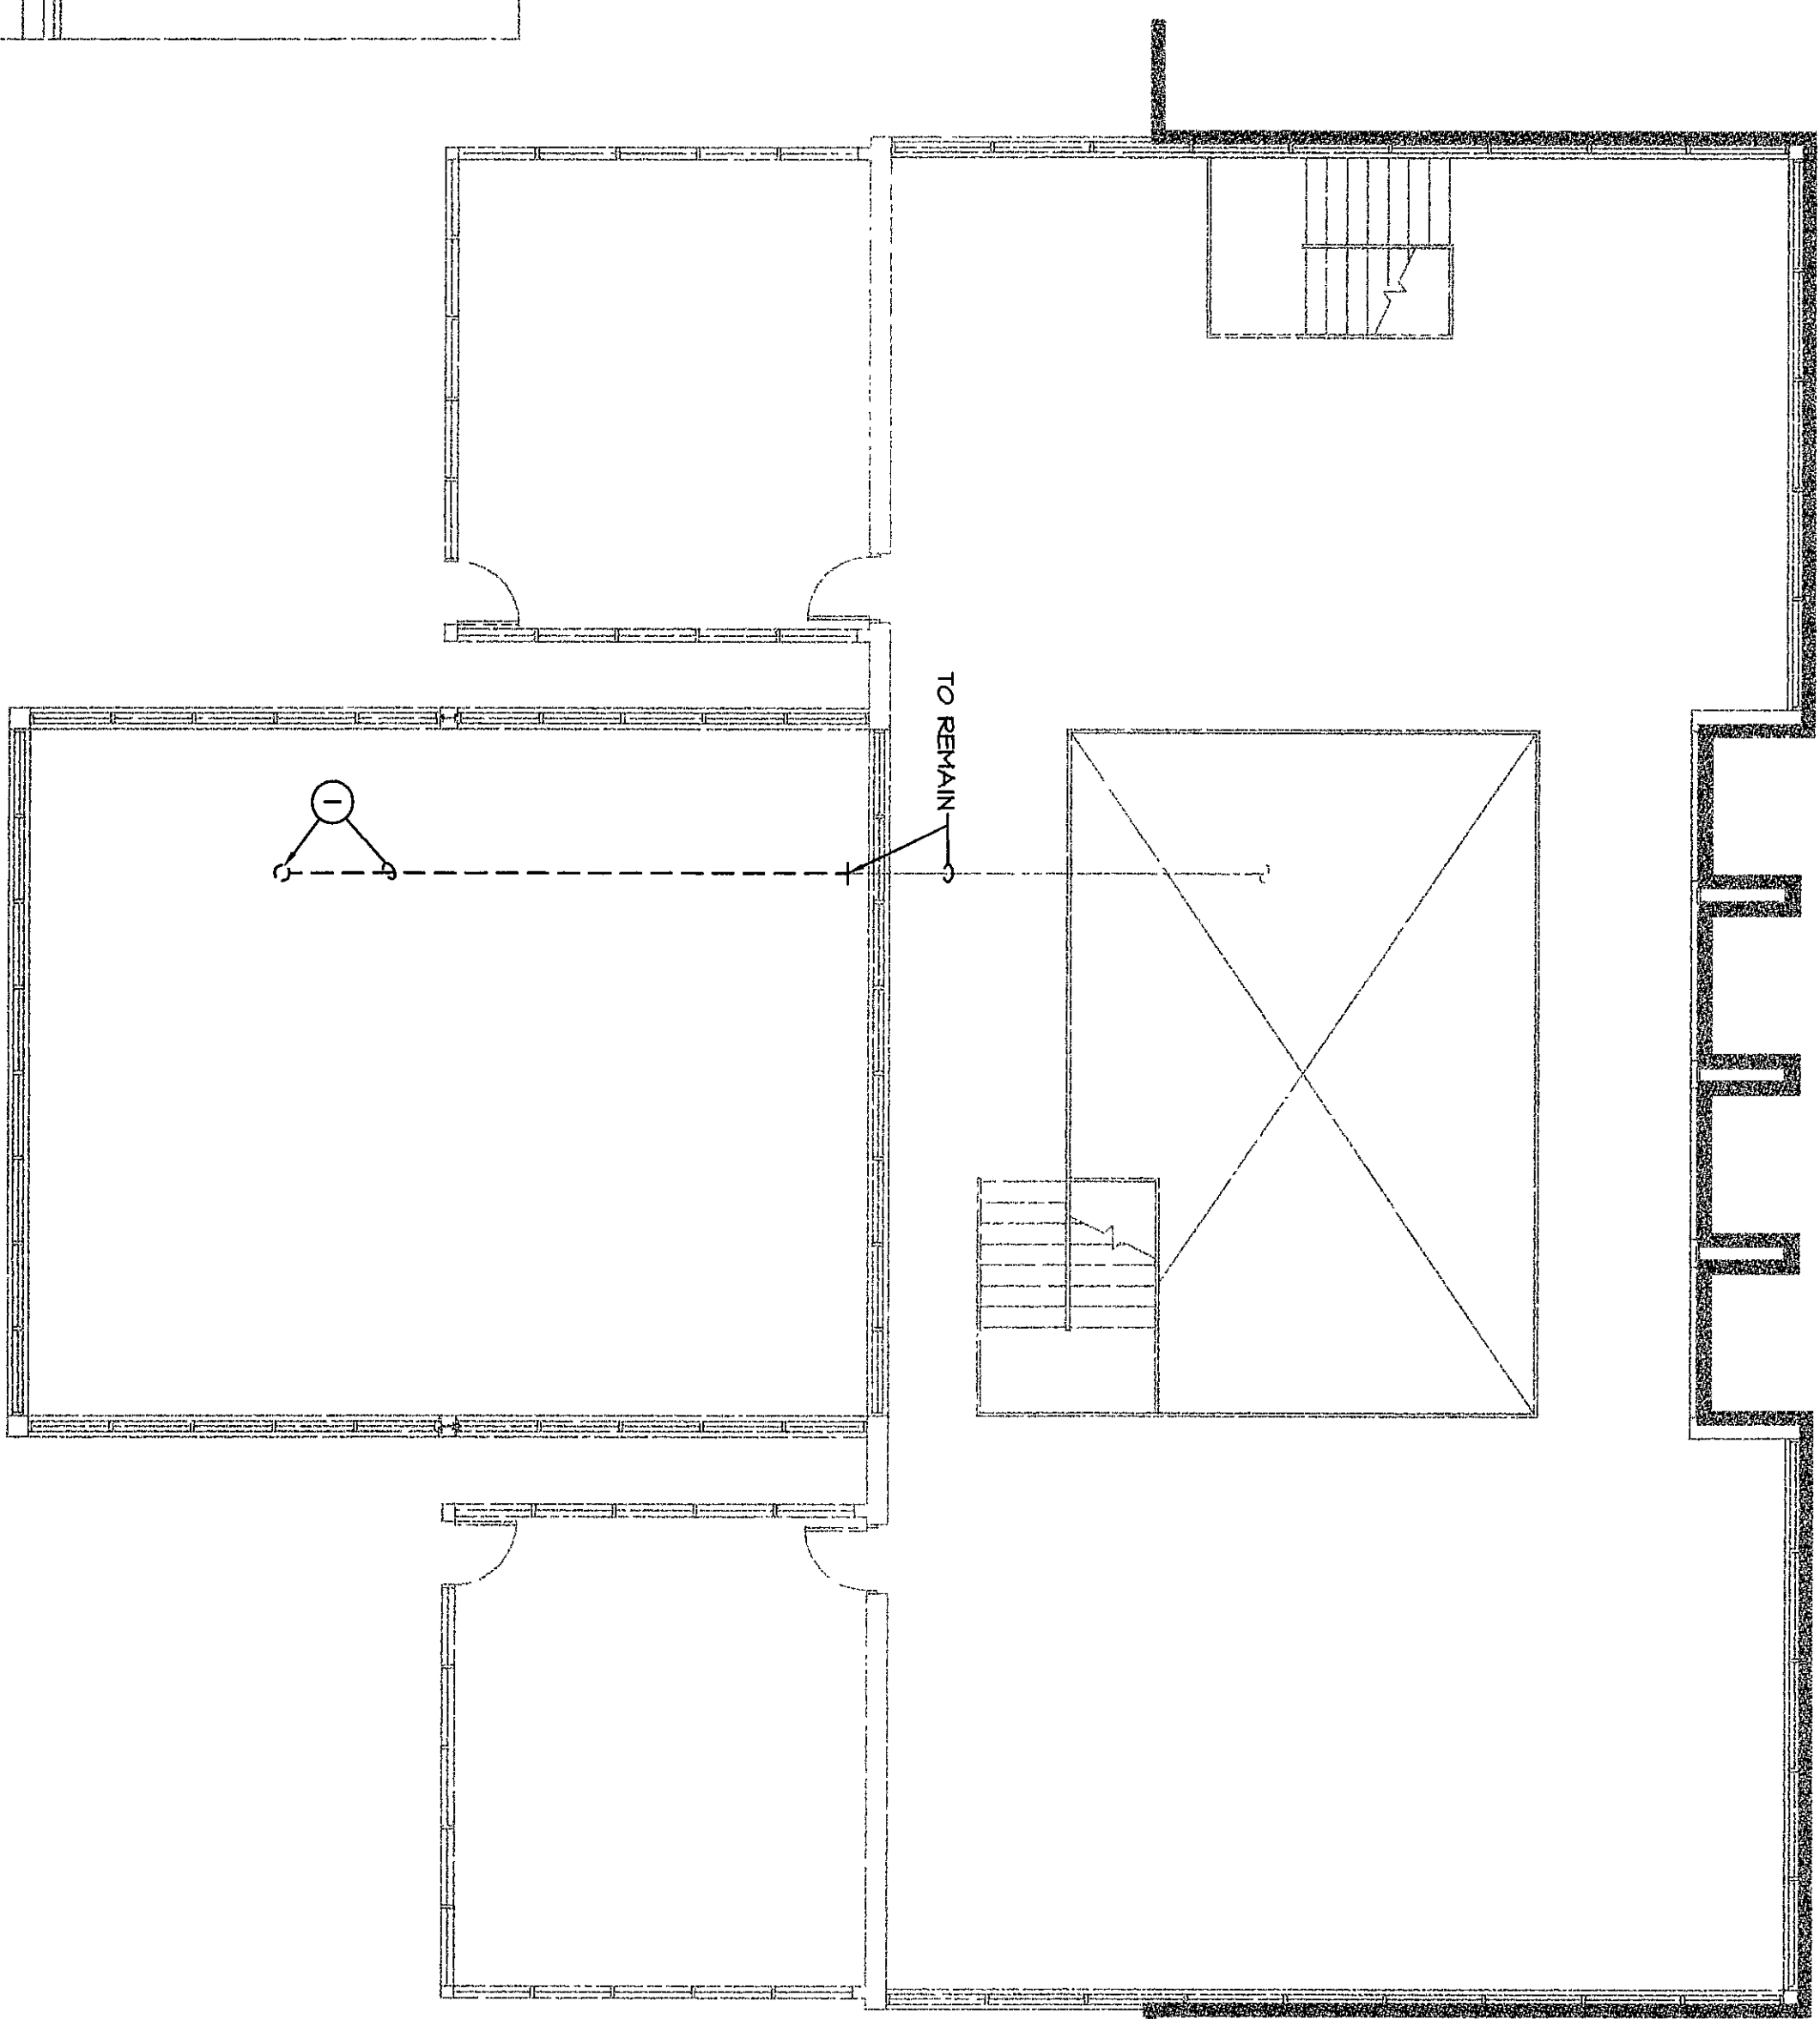



- REFERENCE NOTES:**
- 1) REMOVE PLUMB VALVES, WATER CLOSET SEATS, LAVATORY FACETS, P-TIPS, AND SUPPLIES. SEE FIXTURE SCHEDULE FOR NEW WORK.
 - 2) REMOVE LAVATORY AND REPLACE WITH NEW ADA FIXTURE. REWORK ROUGH-IN AS REQUIRED. SEE FIXTURE SCHEDULE.
 - 3) REMOVE URINAL AND REWORK ROUGH-IN FOR ADA HEIGHT. REINSTALL URINAL.
 - 4) SEE NEW WORK FOR RE-WORK OF GAS EMERGENCY SHUT-OFF.
 - 5) REMOVE EXIST. LAB FACETS AND FITTINGS. SEE SHEET P.12 FOR NEW.
 - 6) SINK, WASTE AND WATER ROUGH-IN TO REMAIN FOR NEW SINK.
 - 7) DISCONNECT AND REMOVE GAS, WATER AND WASTE TO LAB EQUIPMENT. CAP SERVICES BELOW FLOOR IN FIRST FLOOR CEILING.
 - 8) REMOVE EMERGENCY EYE WASH AND CAP IN CABINET.
 - 9) REMOVE GAS OUTLETS (12 TOTAL) AND CAP PIPING IN CABINET.
 - 10) DISCONNECT AND REMOVE FACET AND SINK. WASTE, FLUX WASTE AND CAP WATER IN CABINET.
 - 11) DISCONNECT AND REMOVE PIPING TO SINK. ROUGH-IN TO REMAIN FOR NEW SINKS.
 - 12) REMOVE ELECTRIC WATER COOLER AND PIPING. REWORK ROUGH-IN AS REQUIRED FOR NEW EXC. SEE FIXTURE SCHEDULE.
 - 13) EXIST. SINK TO REMAIN.

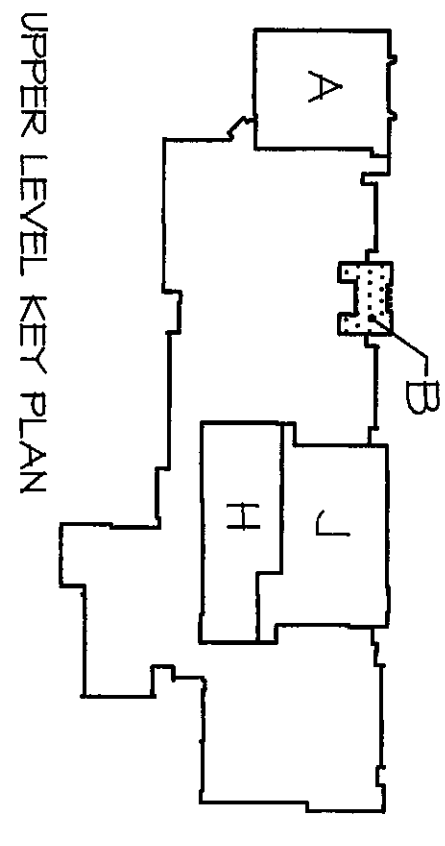


DEMOLITION PLAN - UNIT B (UPPER LEVEL)
SCALE: 1/8" = 1'-0"

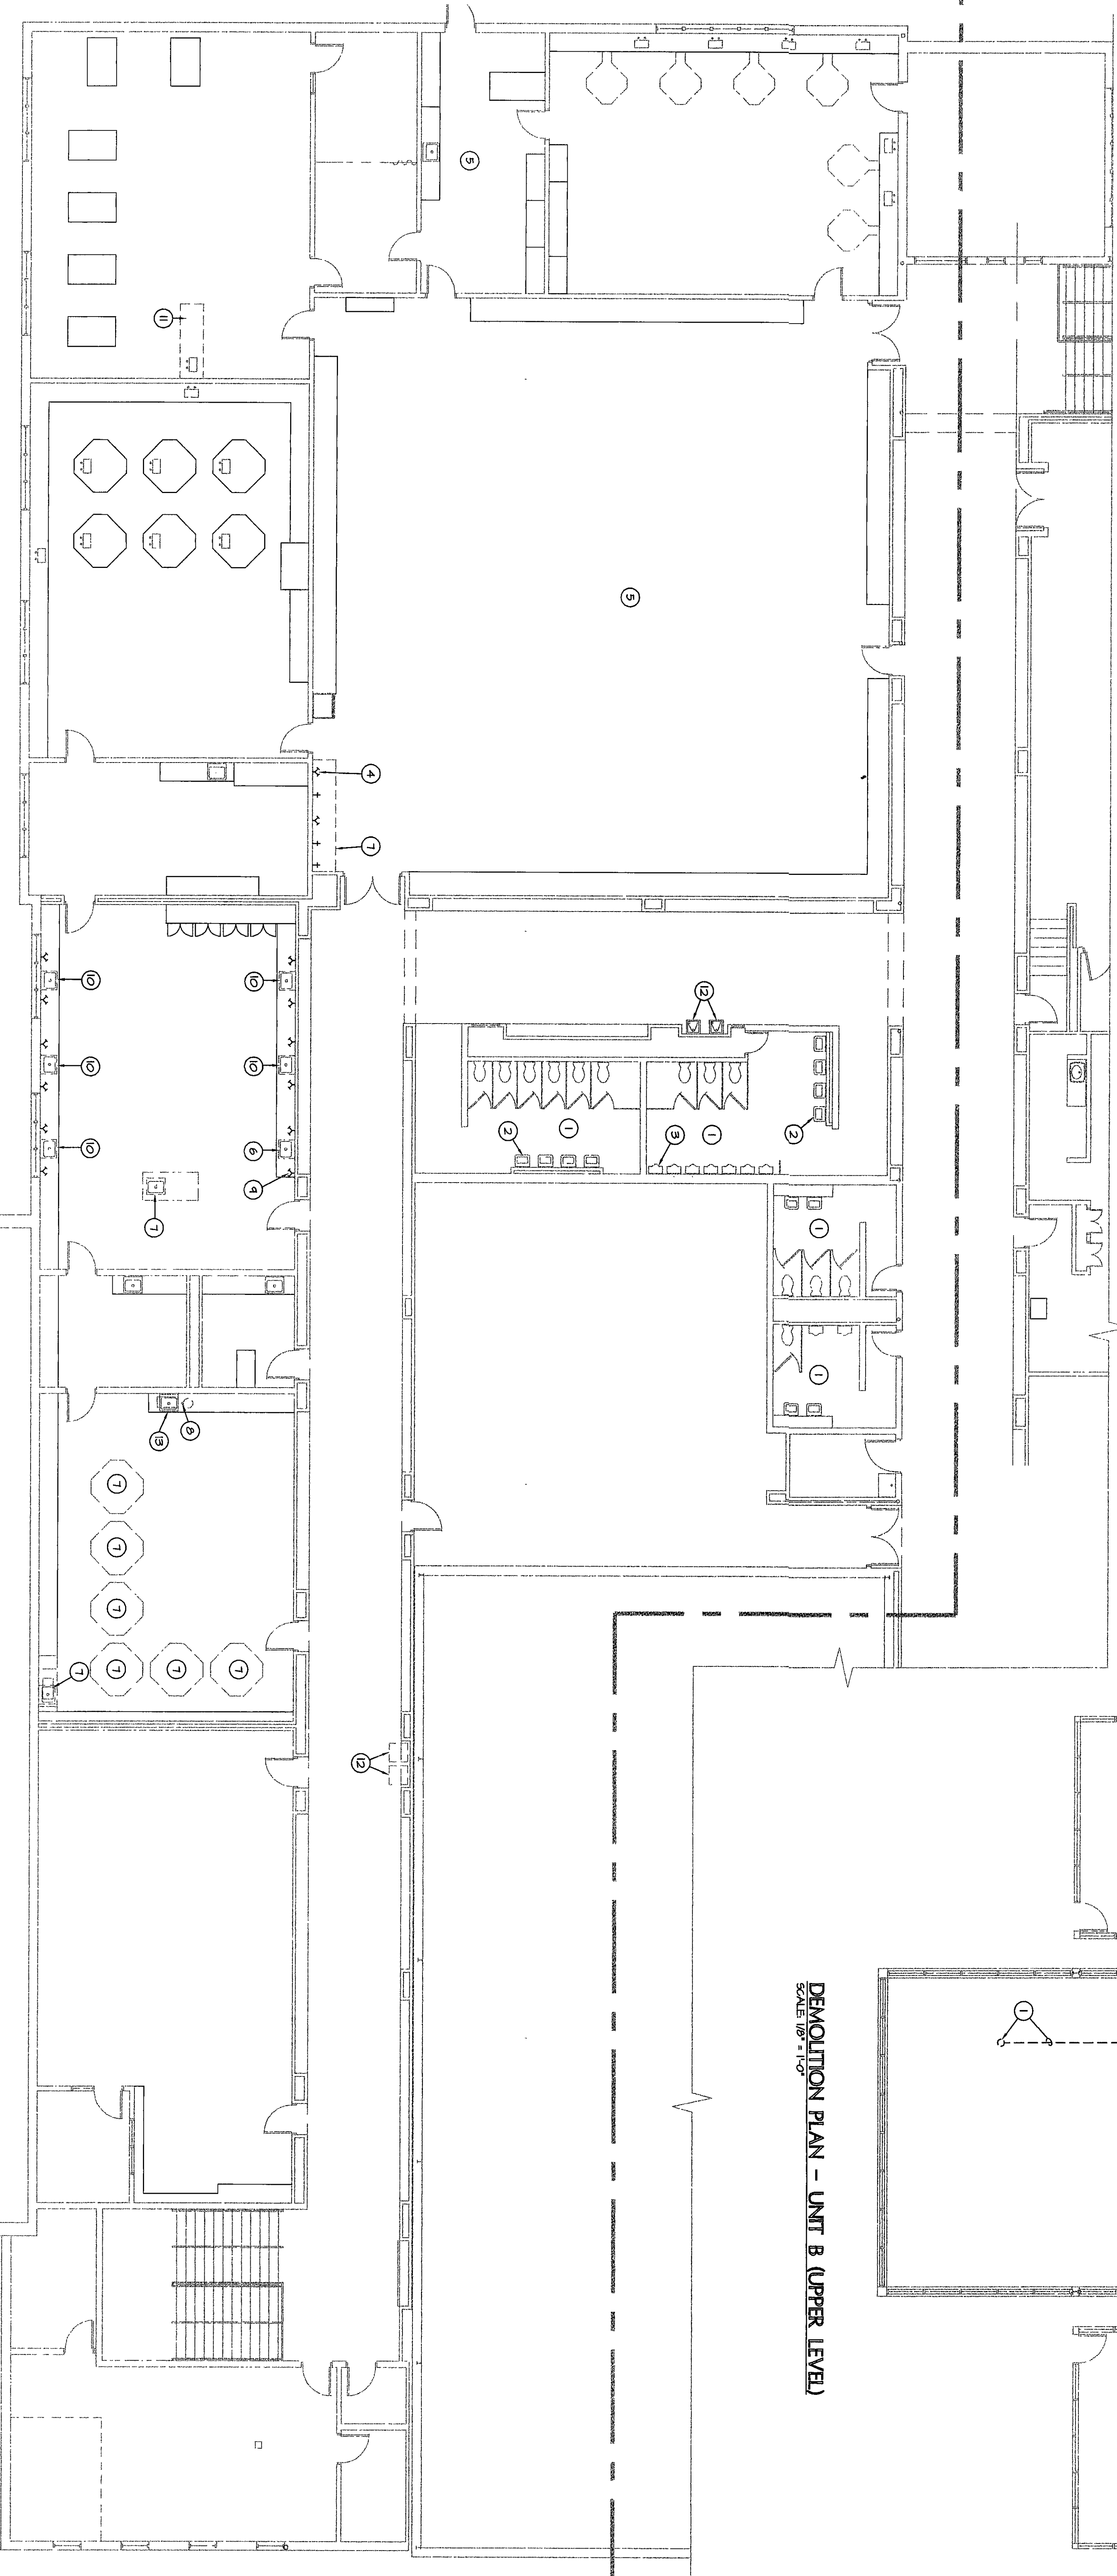

UPPER LEVEL KEY PLAN

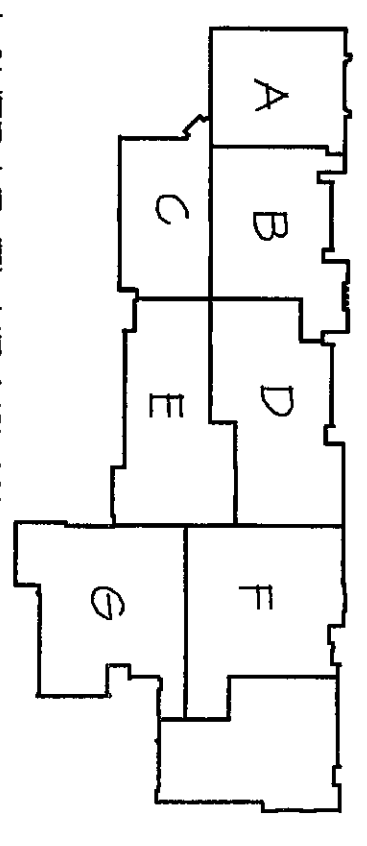

LOWER LEVEL KEY PLAN

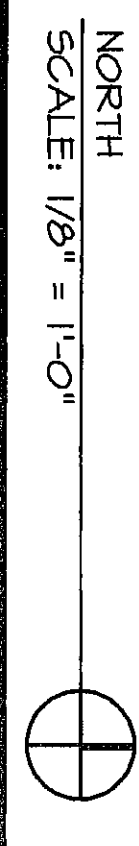


ARCHITECTS
ENGINEERS
PLANNERS

VEAZEY
PARROTT
&
SHOULDER

RENOVATION PROJECT FOR:
DUNELAND SCHOOL
CORPORATION
GASTRION, INDIANA

Drawing Title:
DEMOLITION PLAN - UNIT H

Project No.: 948000
Project Date: 06-12-00
Drawn By: RLM
Approved By: KLF
Drawing No.: P 0.8

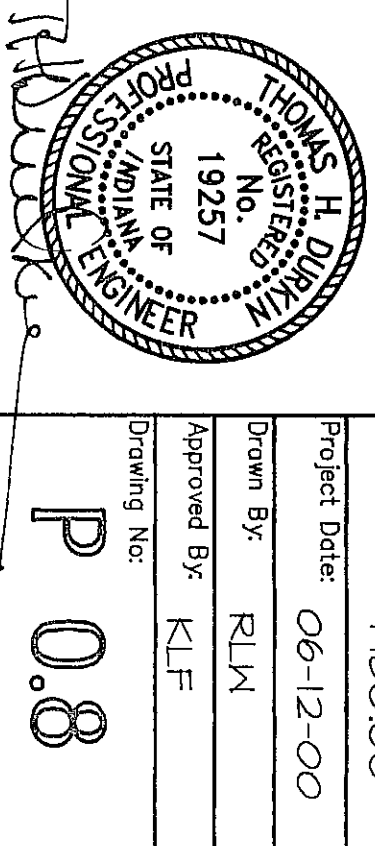

DEMOLITION PLAN - UNIT H
SCALE: 1/8" = 1'-0"

2000-P-08