



- REFERENCE NOTES:**
- 1 REMOVE EXISTING WATER COOLER AND PIPING. REWORK ROOM AND REFINISH FLOOR FOR NEW D.C. - SEE FUTURE SCHEDULE.
 - 2 REMOVE EXIST. LAVATORY AND PIPING. PLUS WASTE AND CUP WATER IN FIRST FLOOR CLG. PLUS VENT ABOVE CLG.

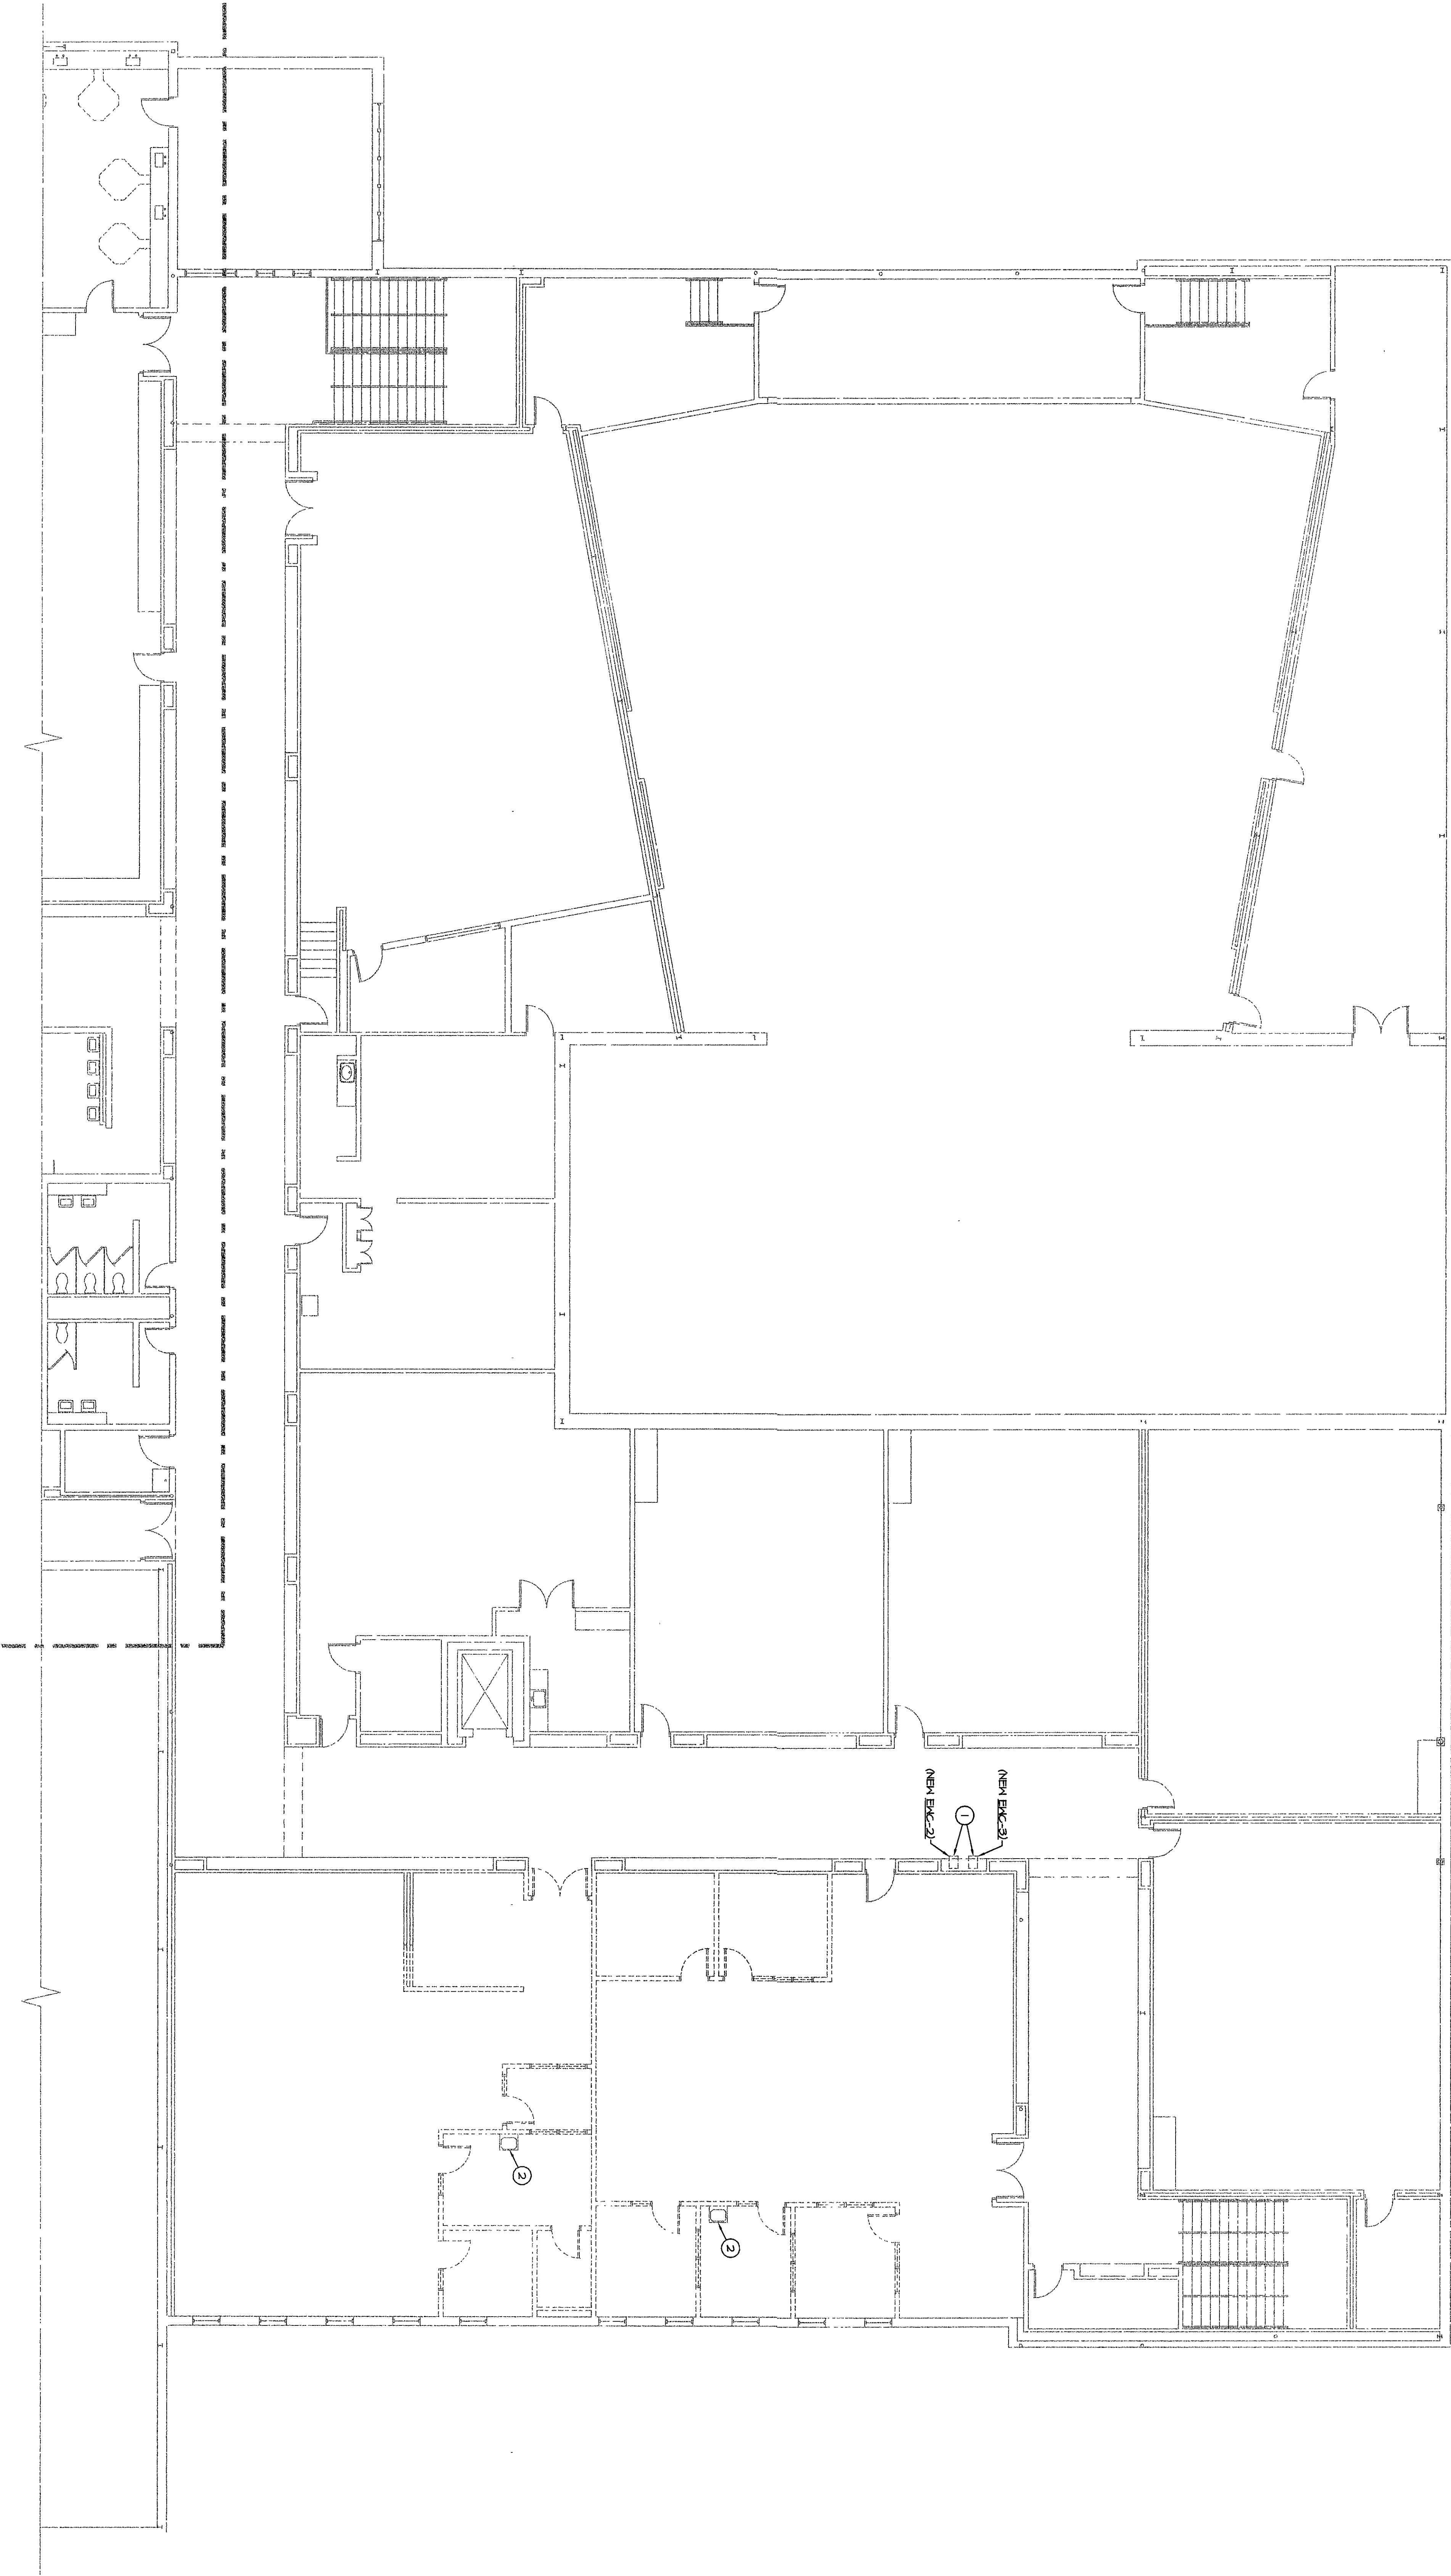

DEMOLITION PLAN - UNIT J
SCALE: 1/8" = 1'-0"

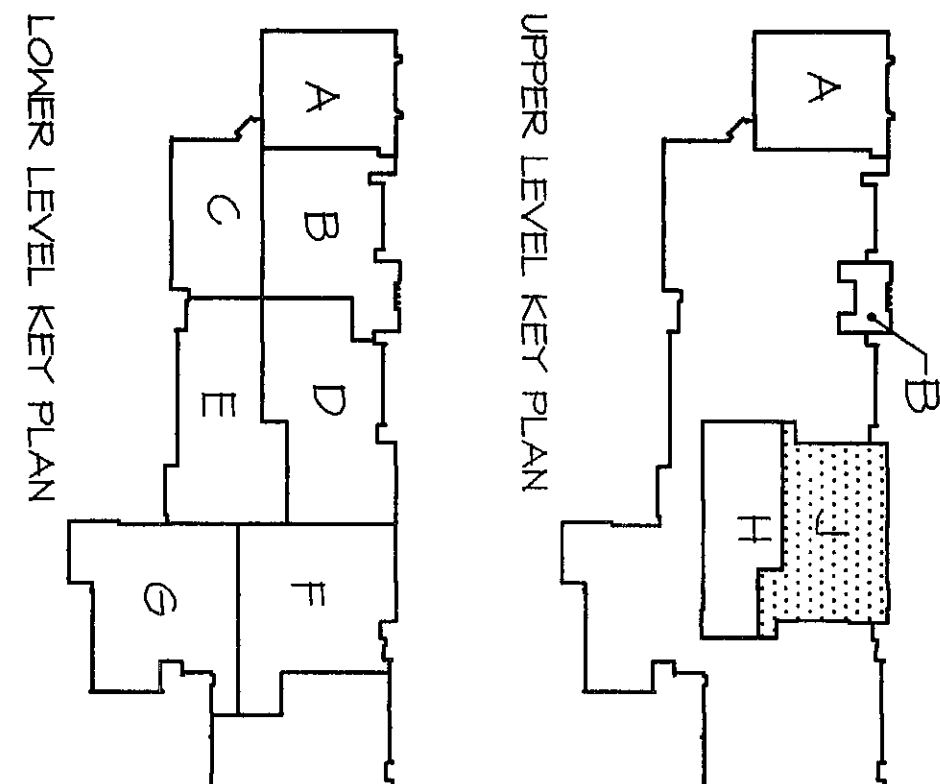


NORTH
SCALE: 1/8" = 1'-0"

VEAZEY
PARROTT &
SHOULDER

RENOVATION PROJECT FOR:
DUNELAND SCHOOL
CORPORATION
CHESTERTON MIDDLE SCHOOL
CHESTERTON, INDIANA

DEMOLITION PLAN - UNIT J

Project No.	948000
Project Date	06-12-00
Drawn By	RLN
Approved By	KLF
Drawing No.	P 0.9

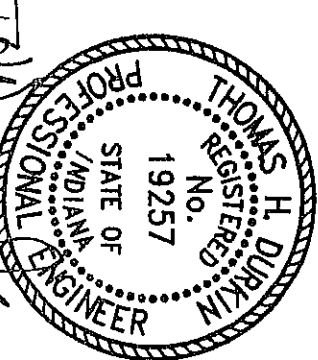

2000-P-09