


Sheet P5.0.  
a. Delete original drawing Sheet P5.0 and replace with new  
Sheet P5.0 number / revision No. 3.

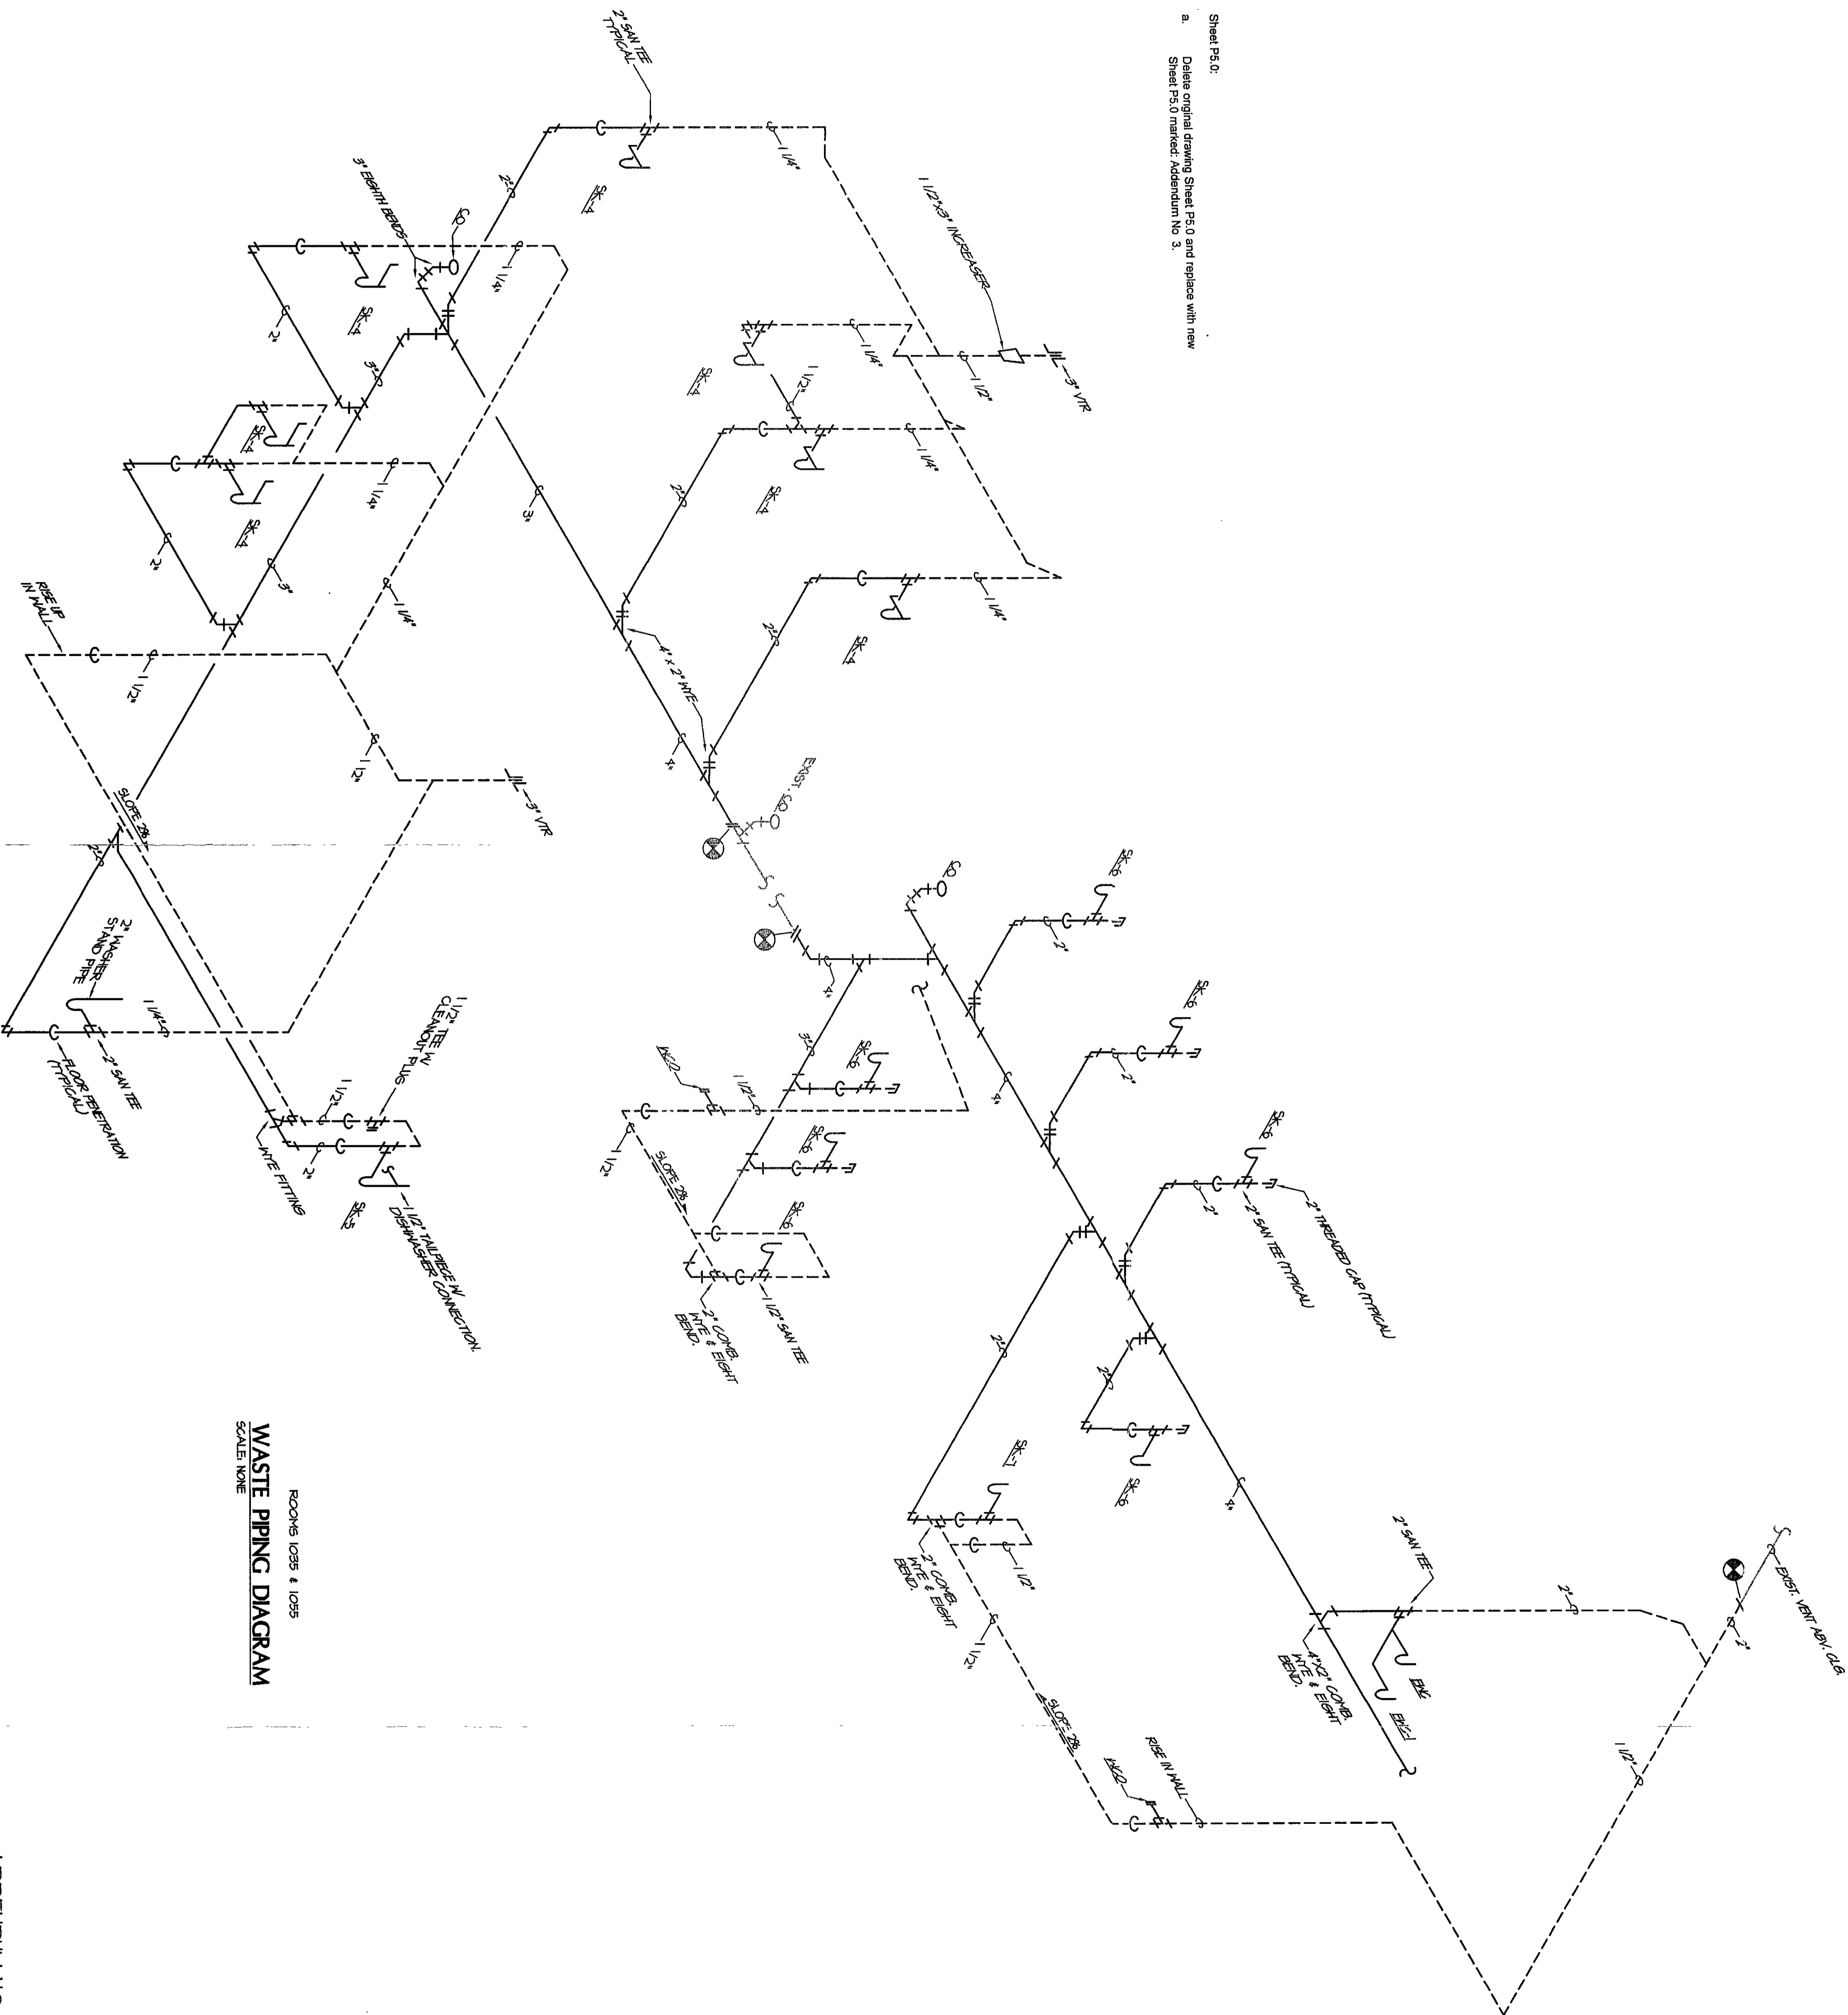

WASTE PIPING DIAGRAM  
SCALE: NONE

VEAZEY  
PARROTT  
DURKIN  
&  
SHOULDERS

ARCHITECTS  
ENGINEERS  
PLANNERS

RENOVATION PROJECT FOR:  
DUNELAND SCHOOL  
CORPORATION  
CHESTERTON MIDDLE SCHOOL,  
CHESTERTON, INDIANA

Drawing Title:  
WASTE PIPING DIAGRAMS

Project No.: 9908000

Project Date: 06-12-00

Drawn By: RLN

Approved By: KLF

Drawing No: P 5.0

Scale: 1/8" = 1'-0"  
Sheet 118  
Indianapolis, IN 46203

APPENDIX NO. 3  
DATE: JULY, 2000

2000-0-P-22

