


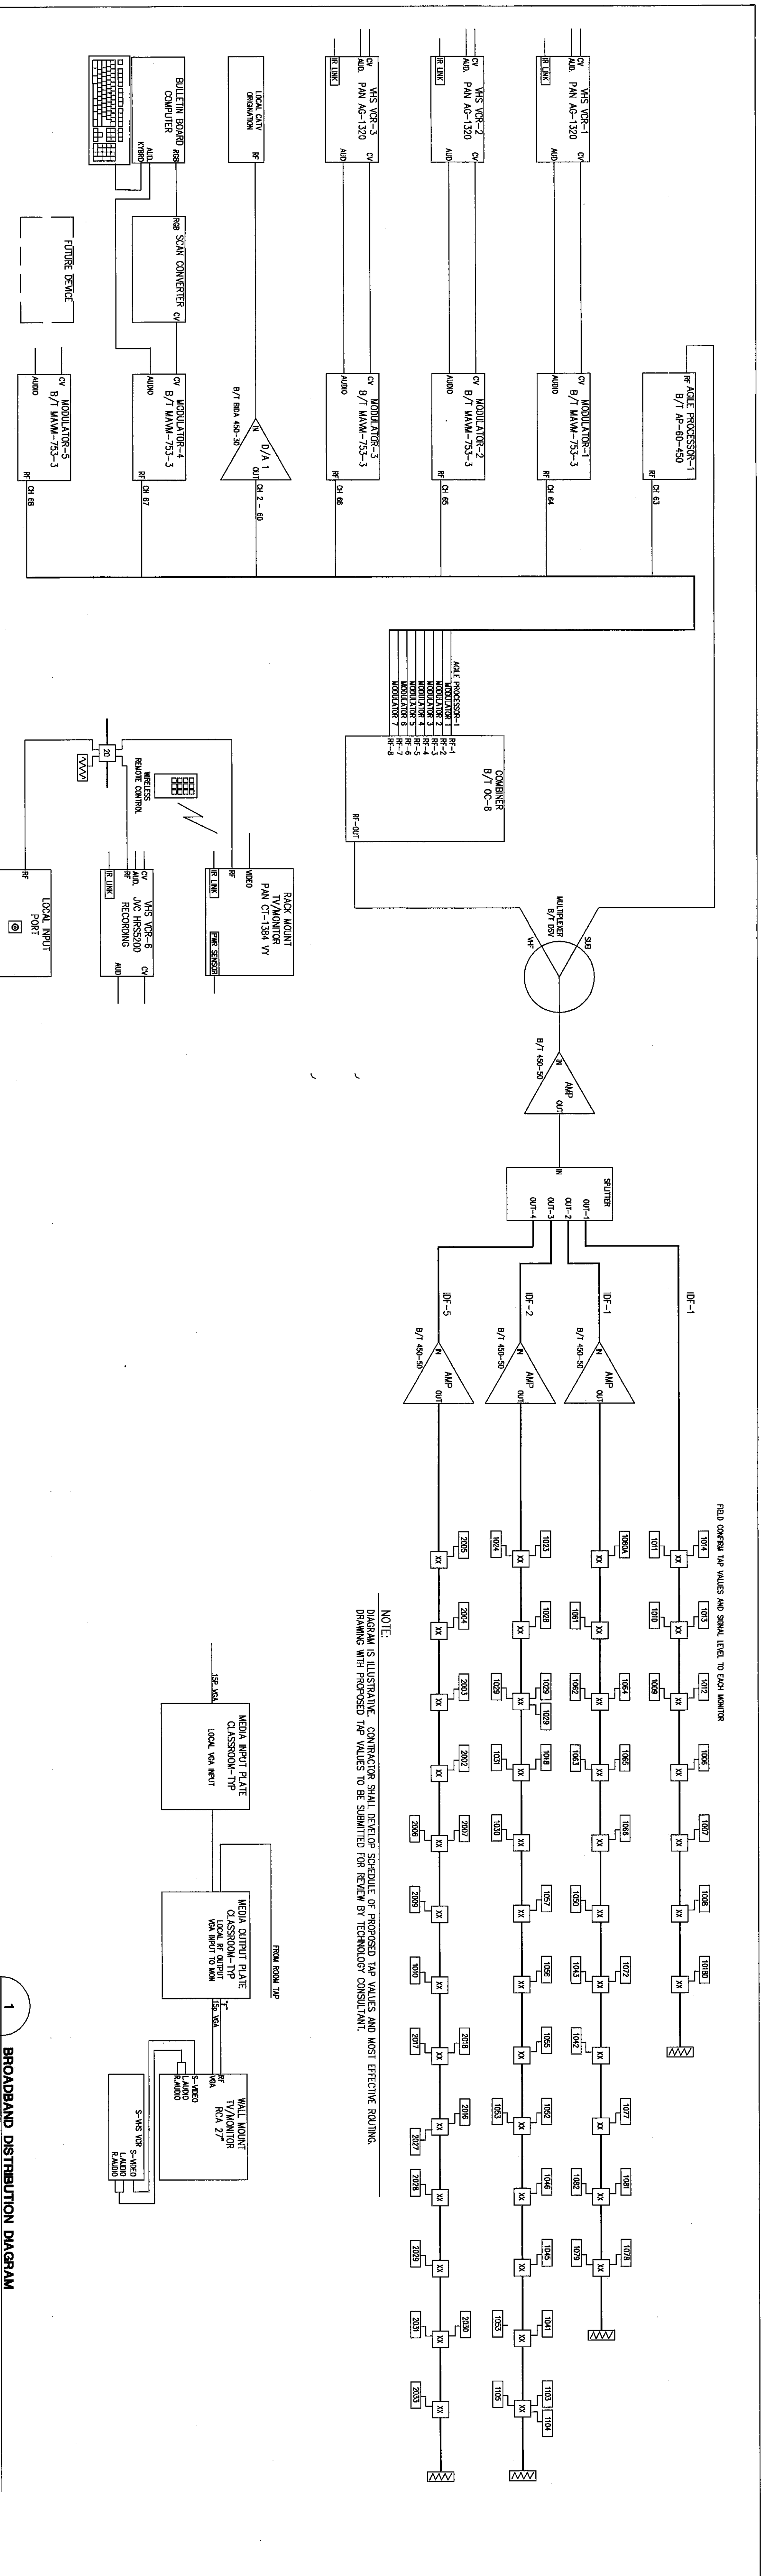

1 BROADBAND DISTRIBUTION DIAGRAM
TS-50 SCALE: NTS ROOM 1018A

