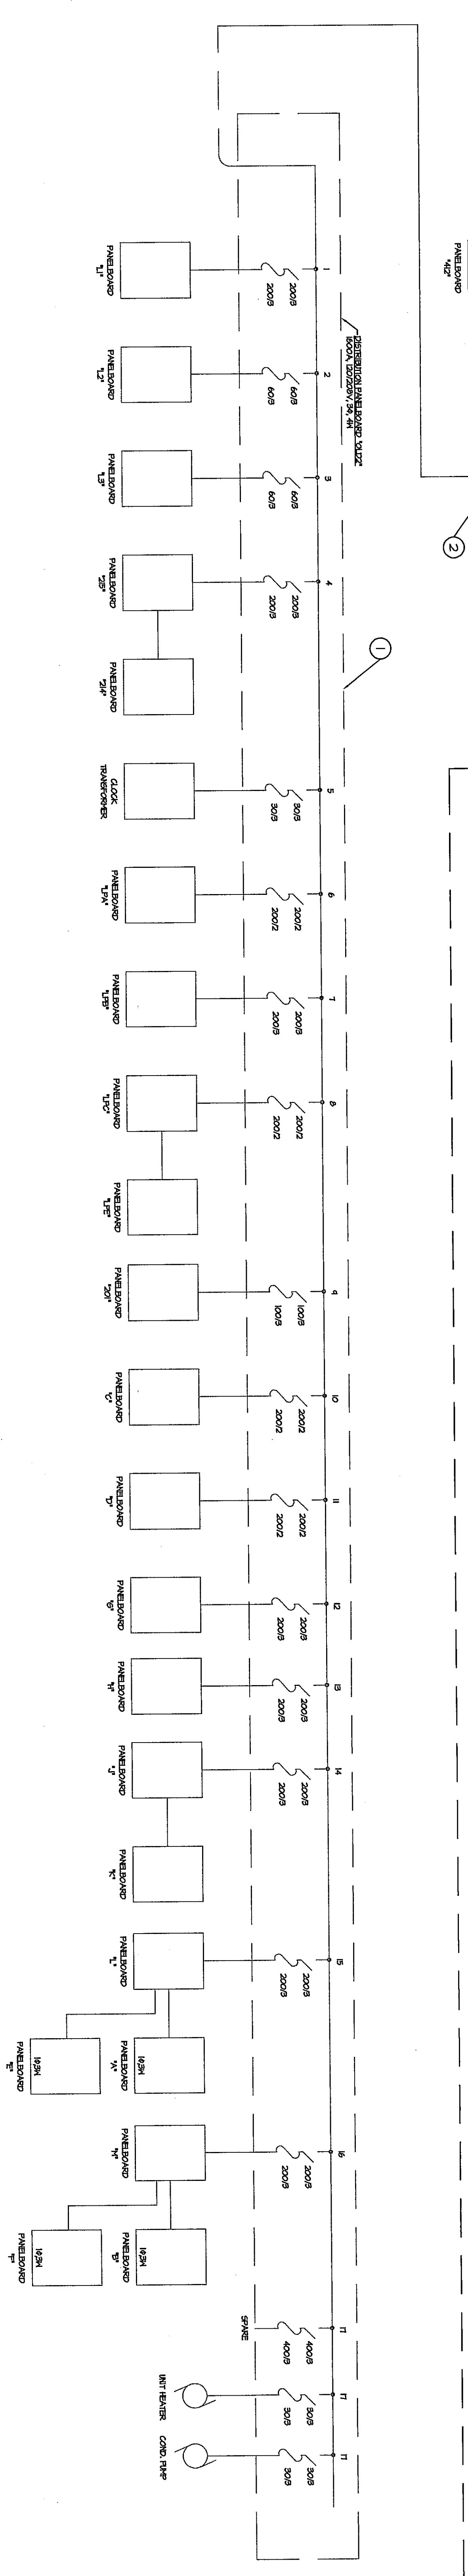


[illegible]

NOTES:

1. REPLACE EXISTING SWITCHBOARD/PANEL WITH NEW EQUIPMENT. SEE SHEET E6.0.
2. REPLACE EXISTING TRANSFORMER WITH NEW EQUIPMENT. SEE SHEET E6.0.

RENOVATION PROJECT FOR:
DUNELAND SCHOOLS
DUNELAND HIGH SCHOOL/MIDDLE SCHOOL
DUNELAND, INDIANA

Project No: 99B003
Project Date: 1-24-00
CAD file name: 99B003.dwg plot date: 1-21-00
Drawing No:

E5.0