


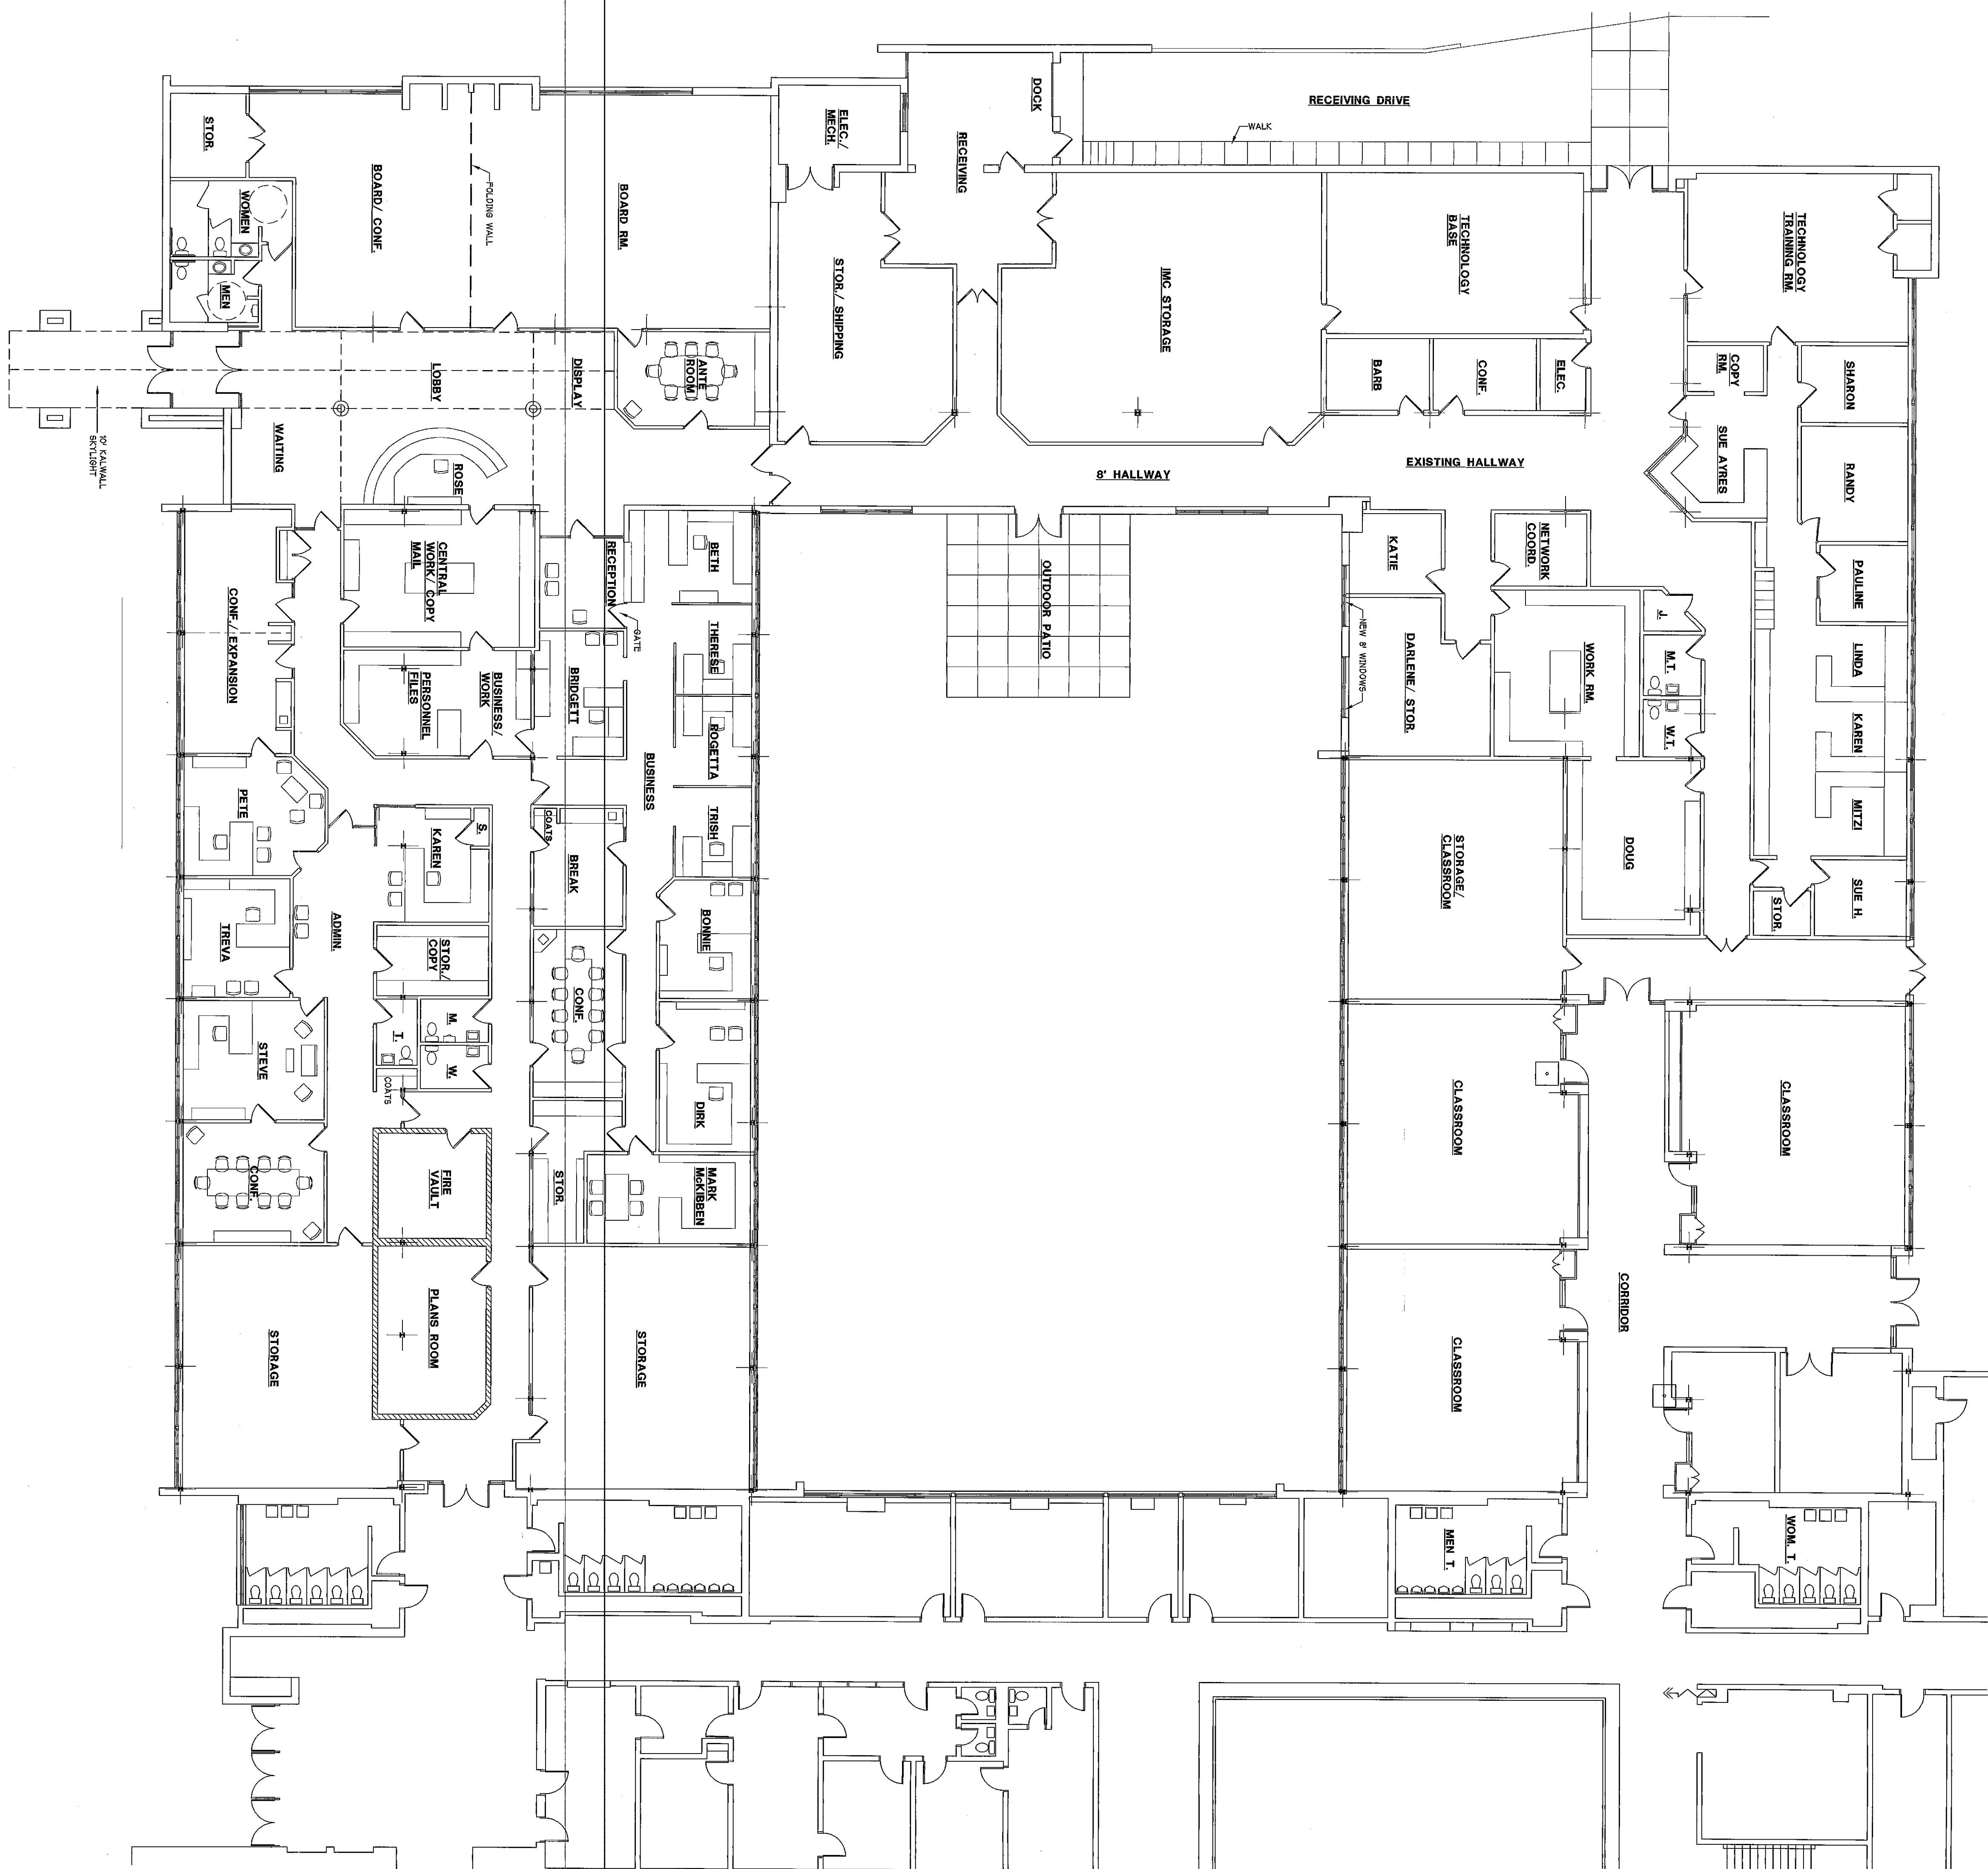

EXIST. FLOOR PLAN (EAST END OF C.H.S.)

$$\frac{3}{32}'' = 1'-0''$$
