




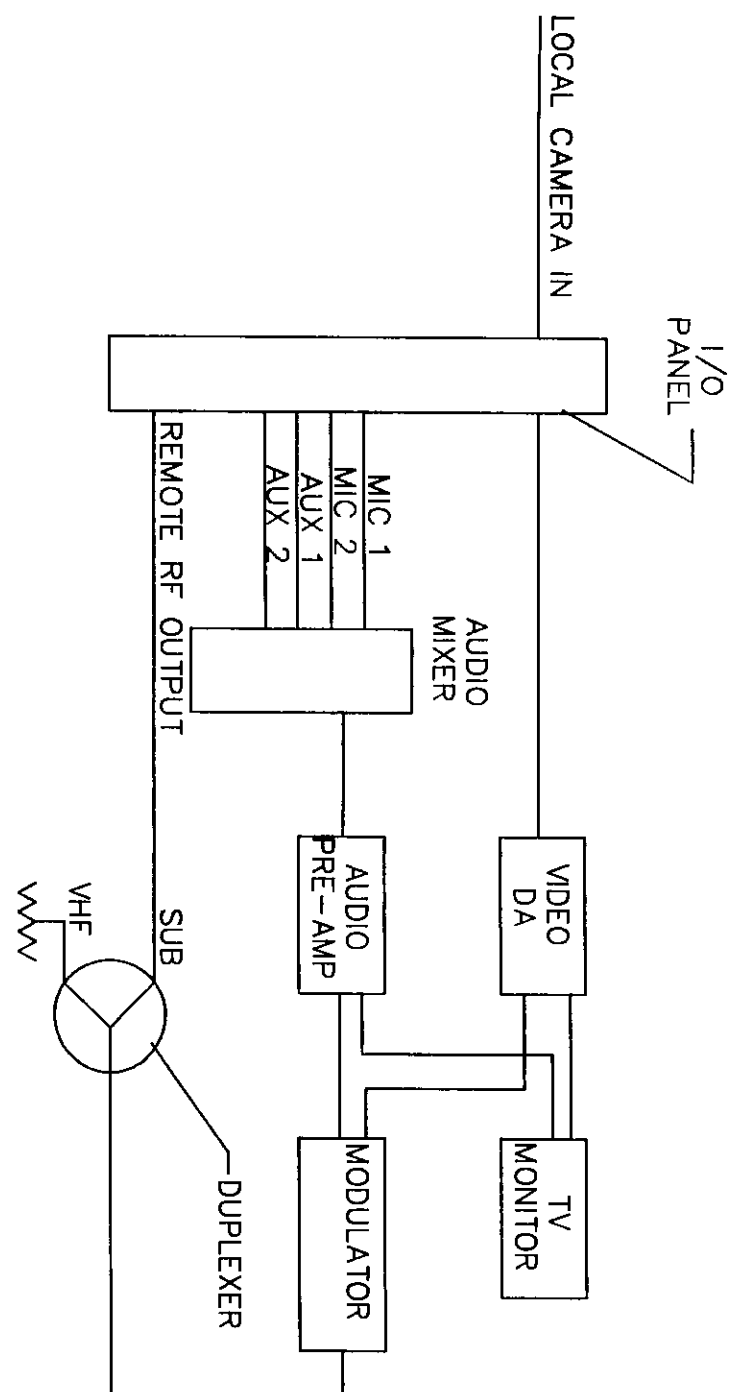


1 MEDIA REMOTE-FUNCTIONAL DIAGRAM
TS 5.1 SCALE: NTS.

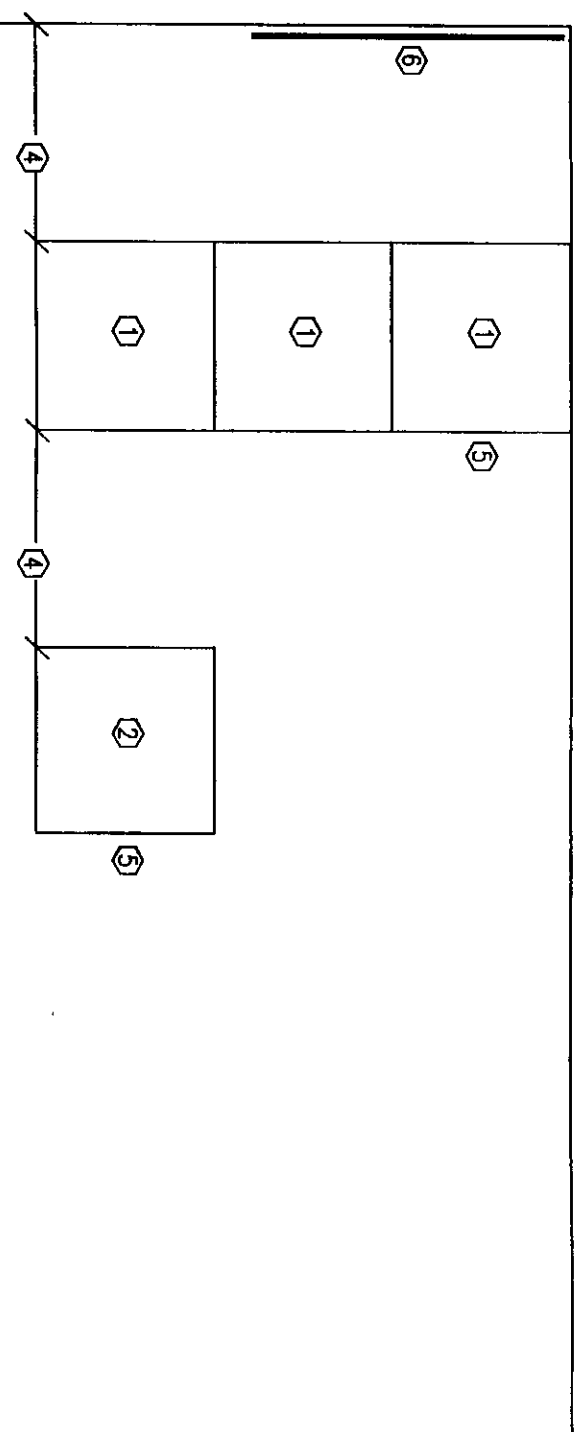


3 EQUIPMENT RACK PLACEMENT
MDF-1 ROOM 1016A
TS-5.1 SCALE: NTS

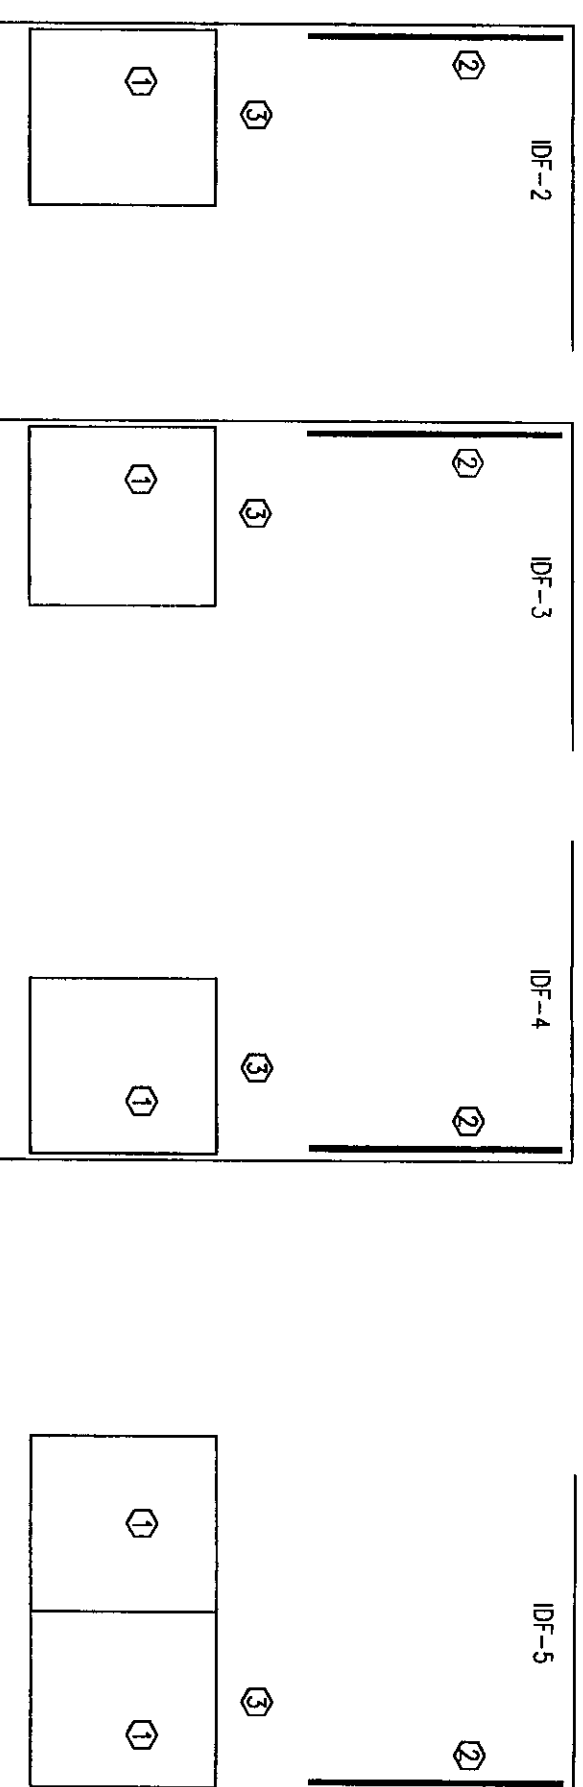


4 EQUIPMENT RACK PLACEMENT
IDF CLOSETS
TS-5.1 SCALE: NTS

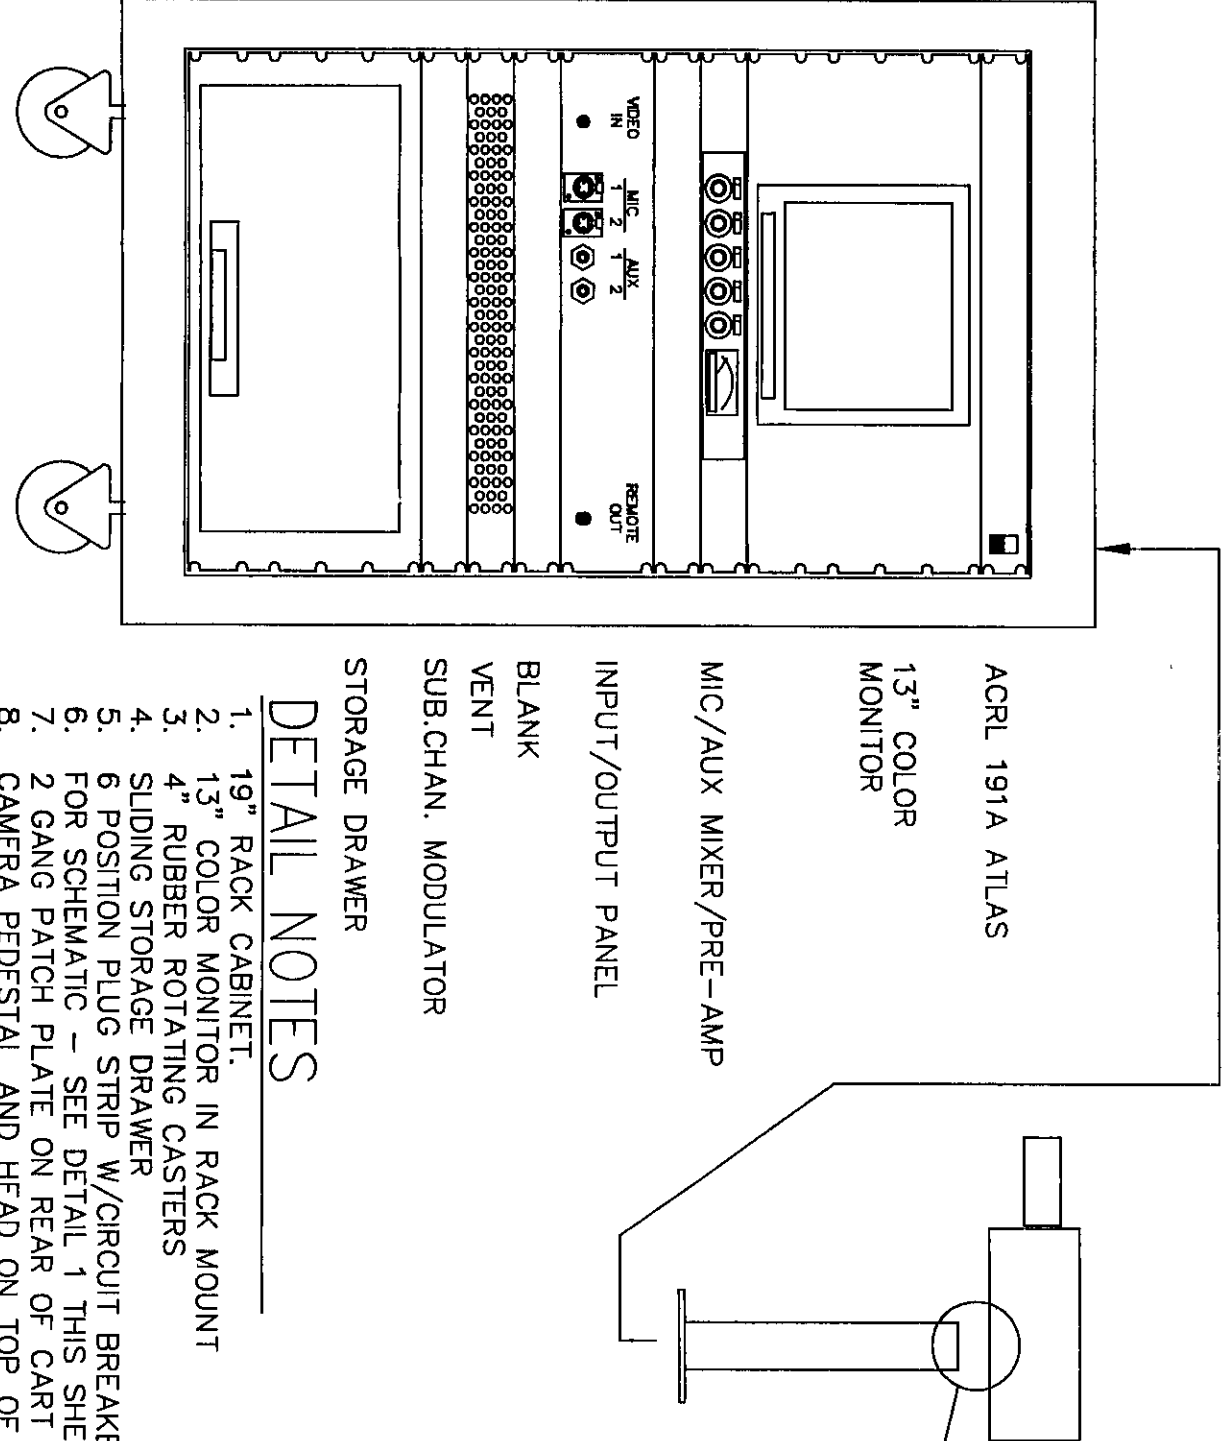

2 MEDIA REMOTE ORIGINATION CART
PORTABLE
TS 5.1 SCALE: NTS.

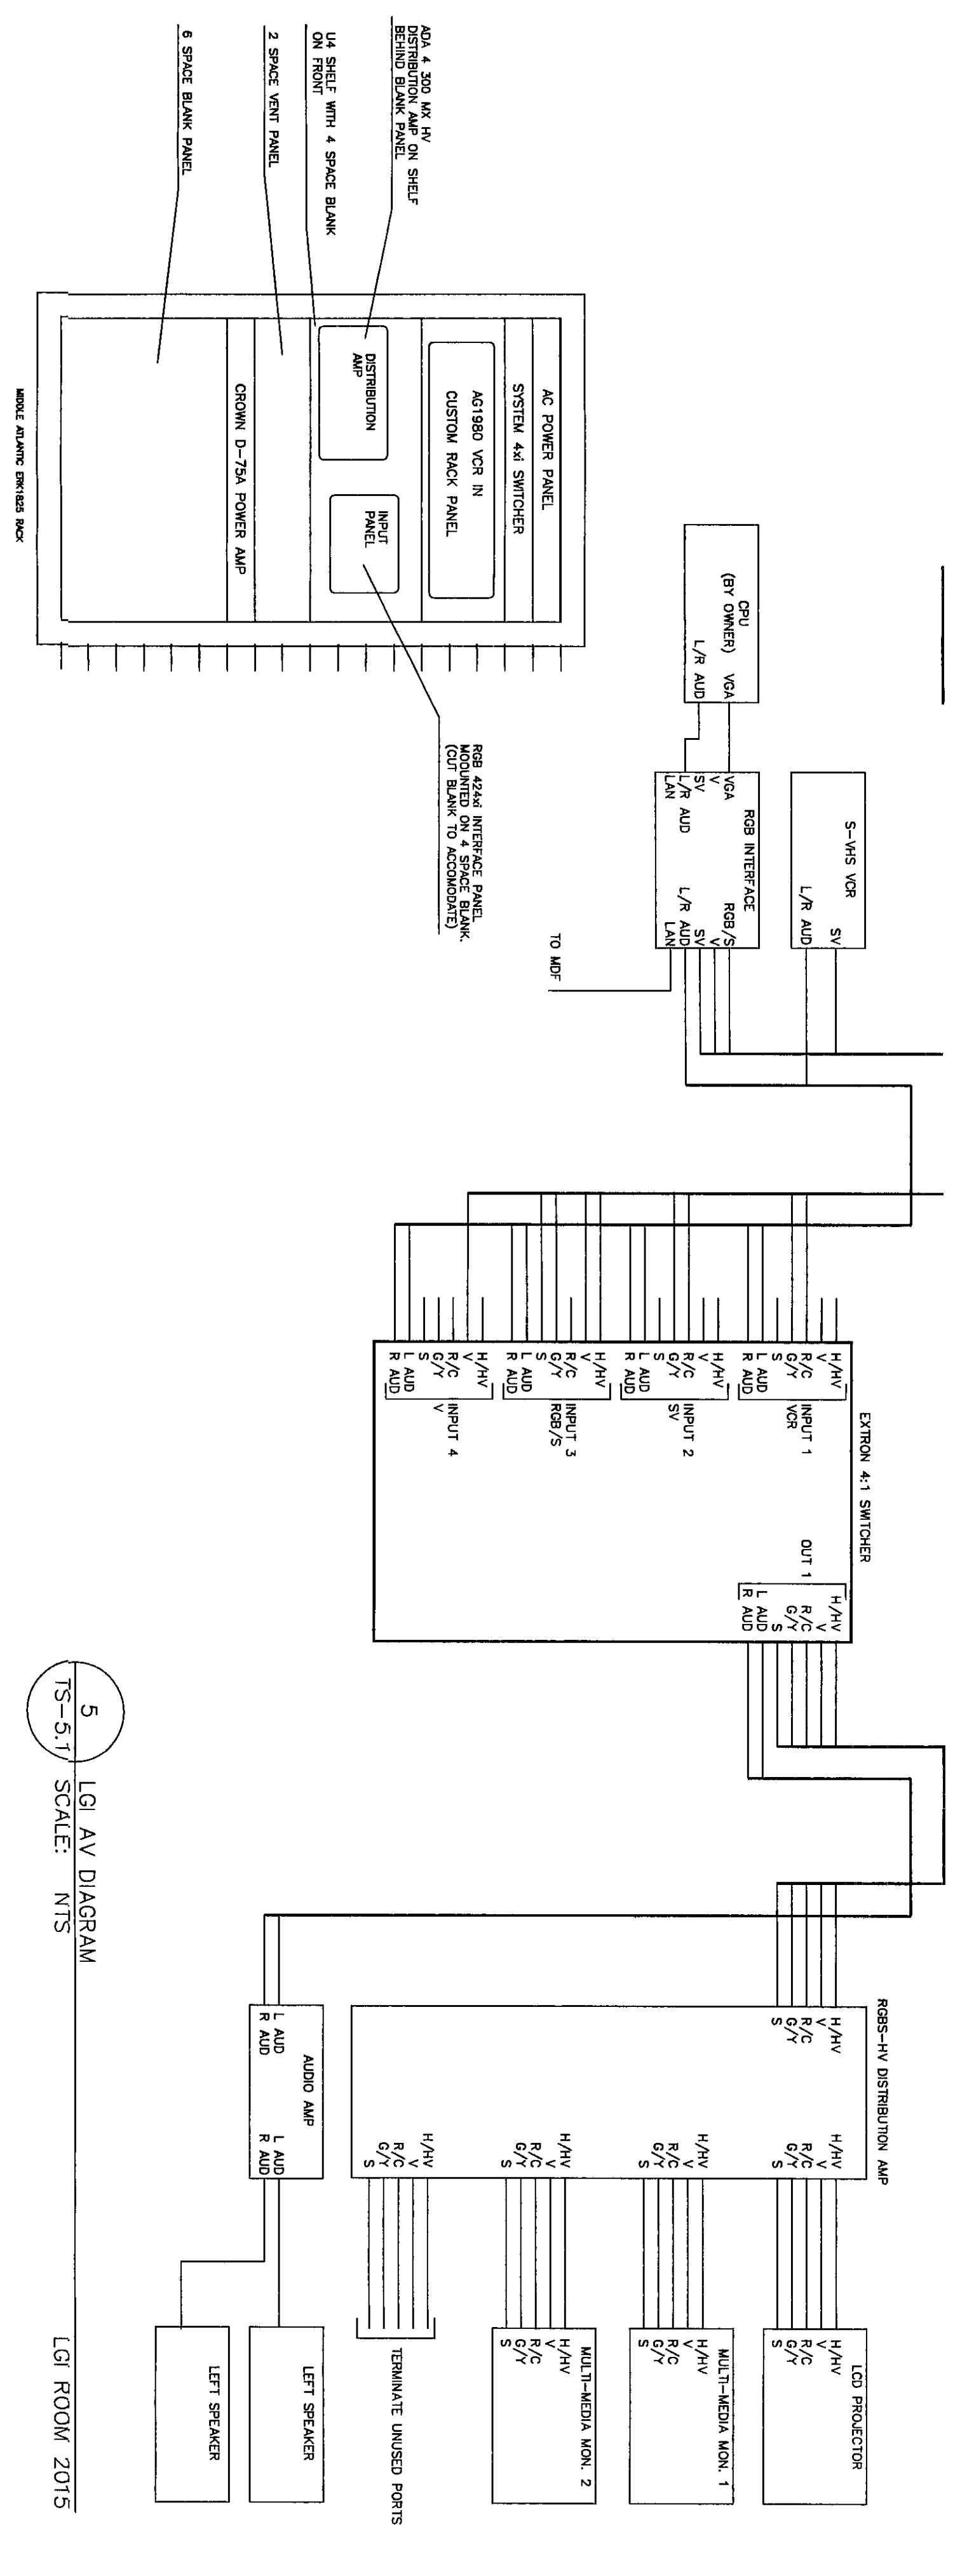

5 LGI AV DIAGRAM
LGI ROOM 2015
TS-5.1 SCALE: NTS

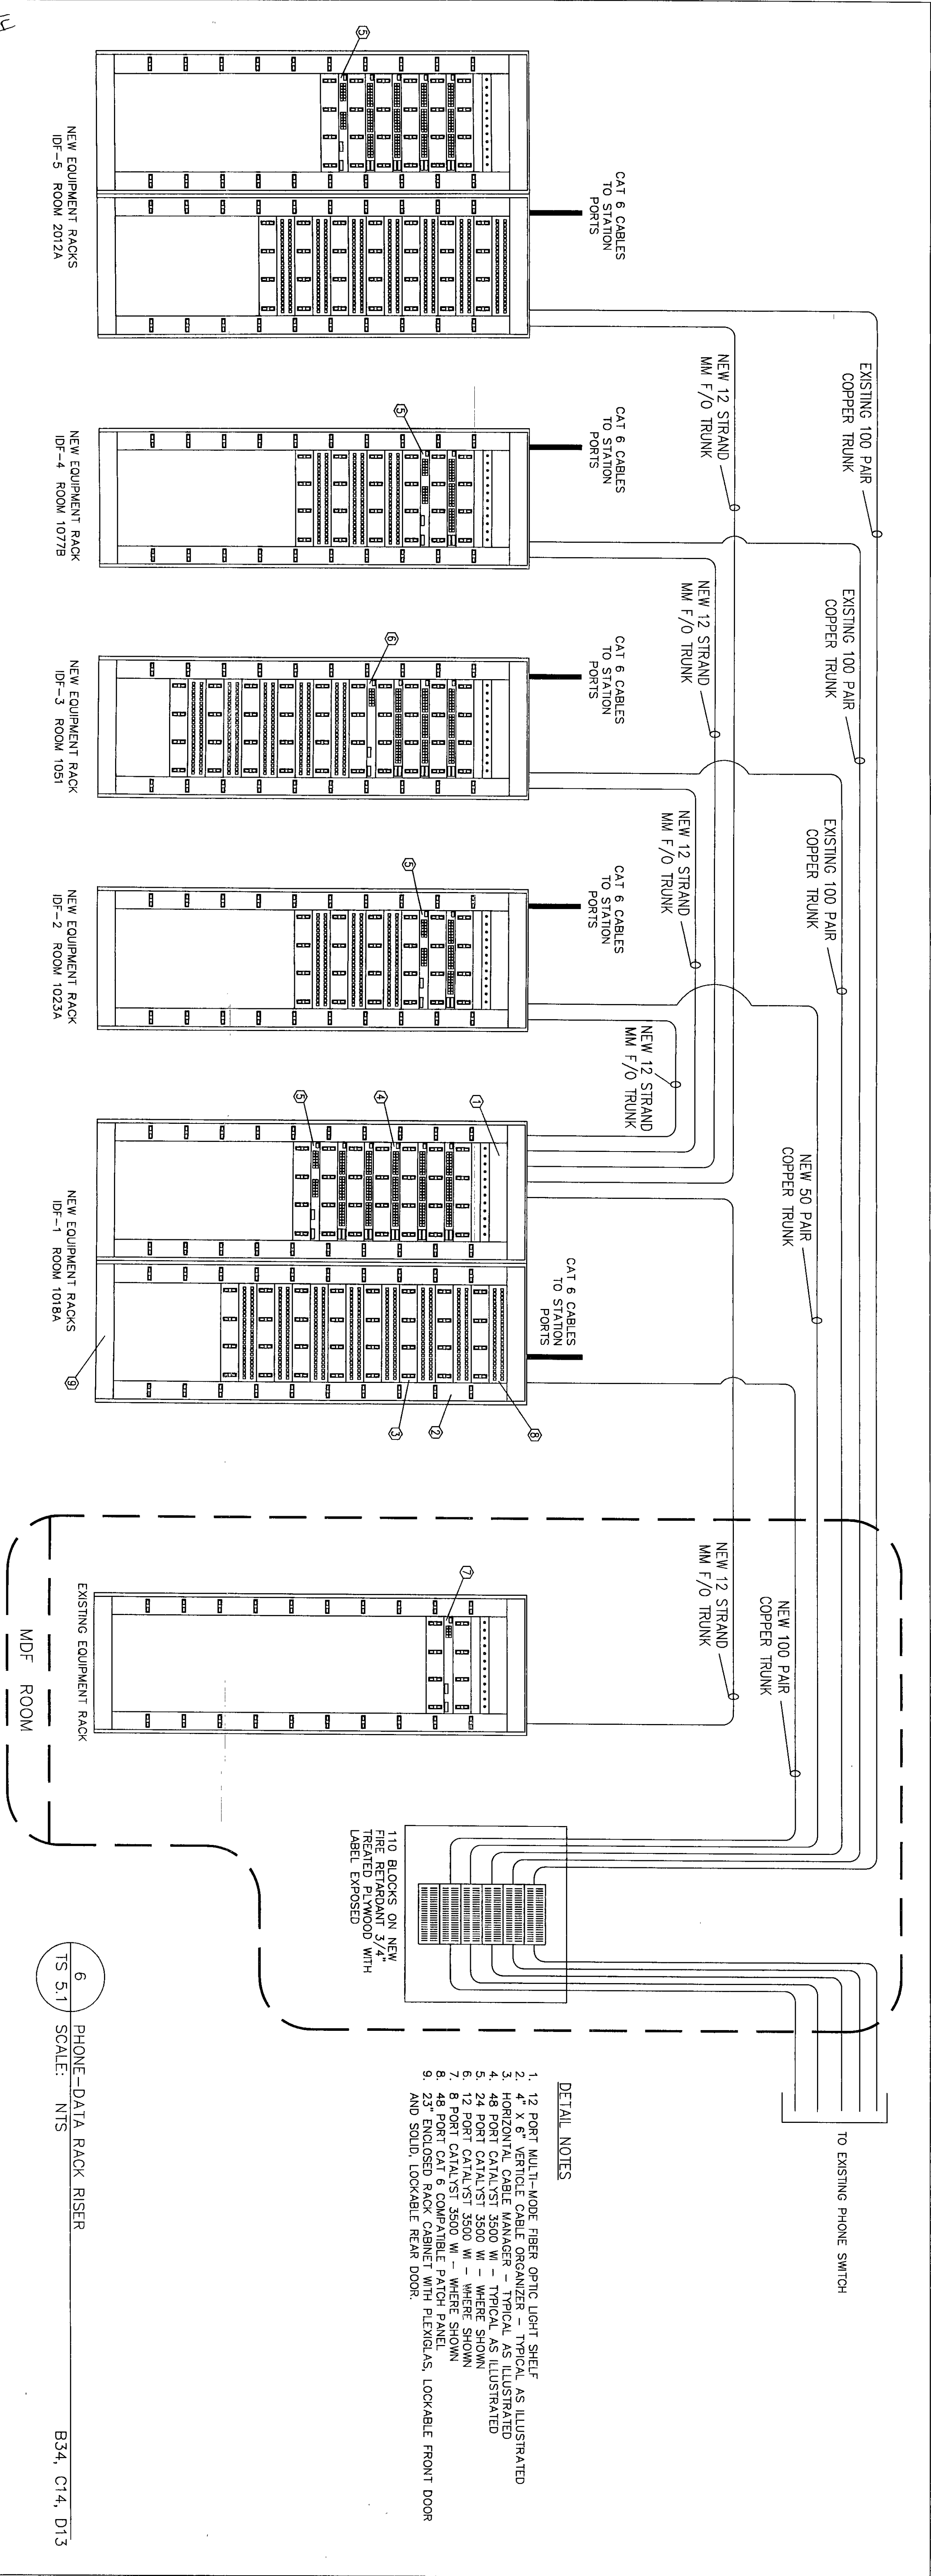

- DETAIL NOTES
1. 12 PORT MULTI-NOSE FIBER OPTIC LIGHT SHELF
 2. 4" X 6" VERTICAL CABLE ORGANIZER - TYPICAL AS ILLUSTRATED
 3. HORIZONTAL CABLE MANAGER - TYPICAL AS ILLUSTRATED
 4. 48 PORT CATALYST 3500 W - WHERE SHOWN
 5. 12 PORT CATALYST 3500 W - WHERE SHOWN
 6. 48 PORT CATALYST 3500 W - WHERE SHOWN
 7. 48 PORT CATALYST 3500 W - WHERE SHOWN
 8. 48 PORT CAT 6 COMPATIBLE PATCH PANEL
 9. 23" ENCLOSED RACK CABINET WITH PLEXIGLAS LOCKABLE FRONT DOOR AND SDOO, LOCKABLE REAR DOOR.

6 PHONE-DATA RACK RISER
TS 5.1 SCALE: NTS

D S& inc A
Technology Design Consultants
16618 East 196 th Street
Noblesville IN 46060-9550
765/534-5152
D S& INCORPORATED

VEAZEY PARROTT DURKIN & SHOUDERS
ARCHITECTS ENGINEERS PLANNERS
3000 Prosperity Ave S. Dr.
Indianapolis, IN 46260

TRI ELECTRONICS
6231 Calumet Avenue
P.O. Box 4310
Hammond, IN 46324
(219) 931-6850 (312) 862-4998
1 (800) 722-6793
Fax: (219) 933-3545

CHESTERTON MIDDLE SCHOOL CHESTERTON INDIANA	
TELECOM DETAILS	
SCALE: NONE	DATE: 8/27/02
DRAWN BY: A.O.	CHECKED BY: A.O
DESIGN BY:	DRAWING NO: TS 5.1