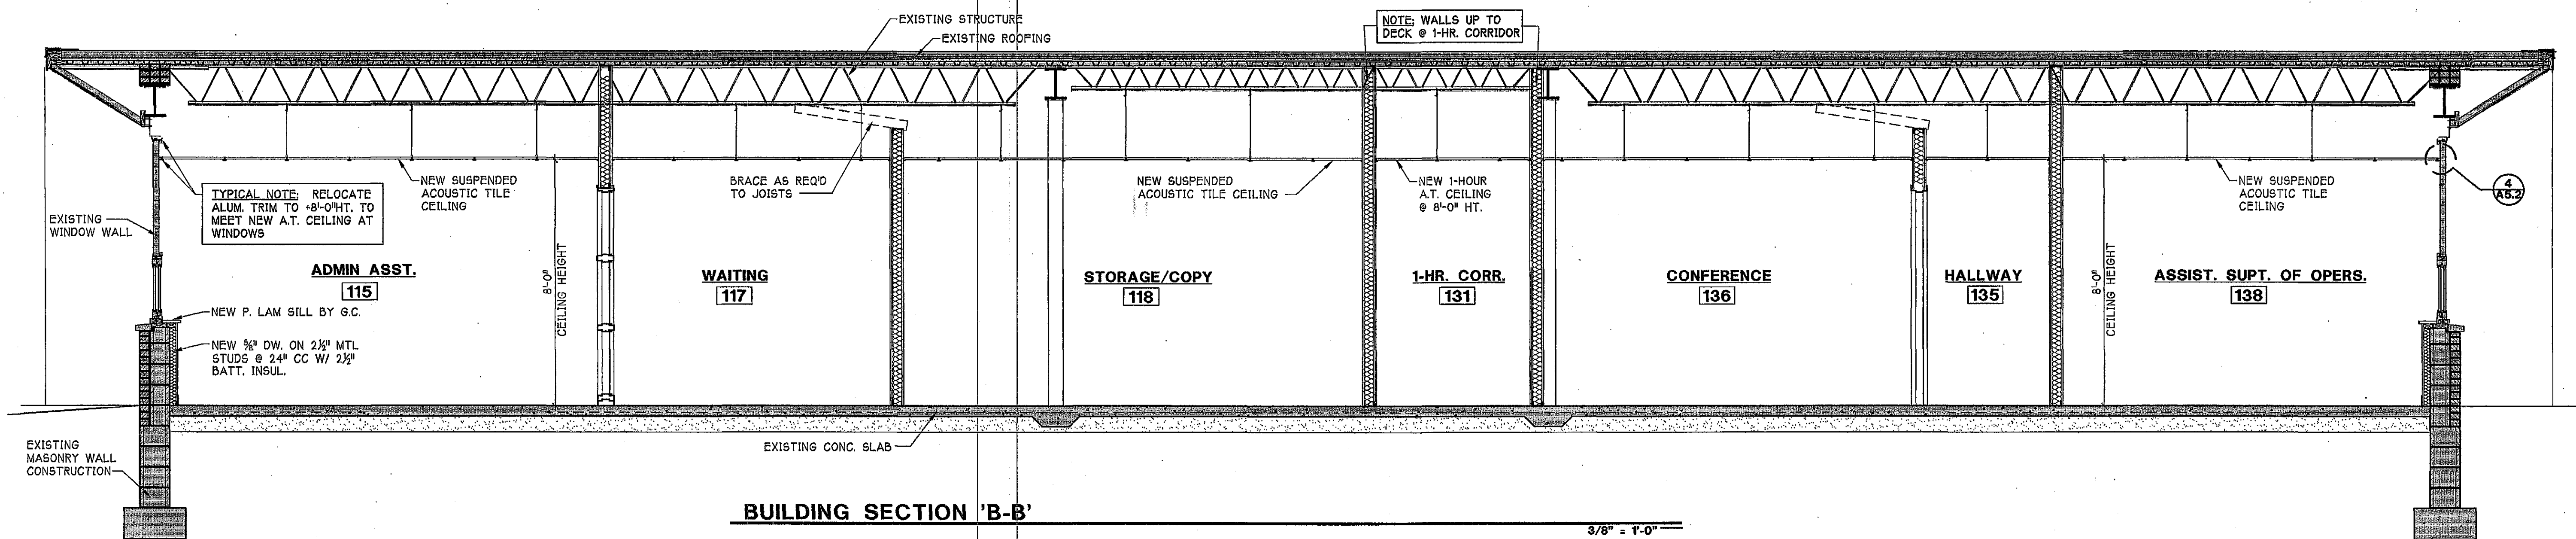
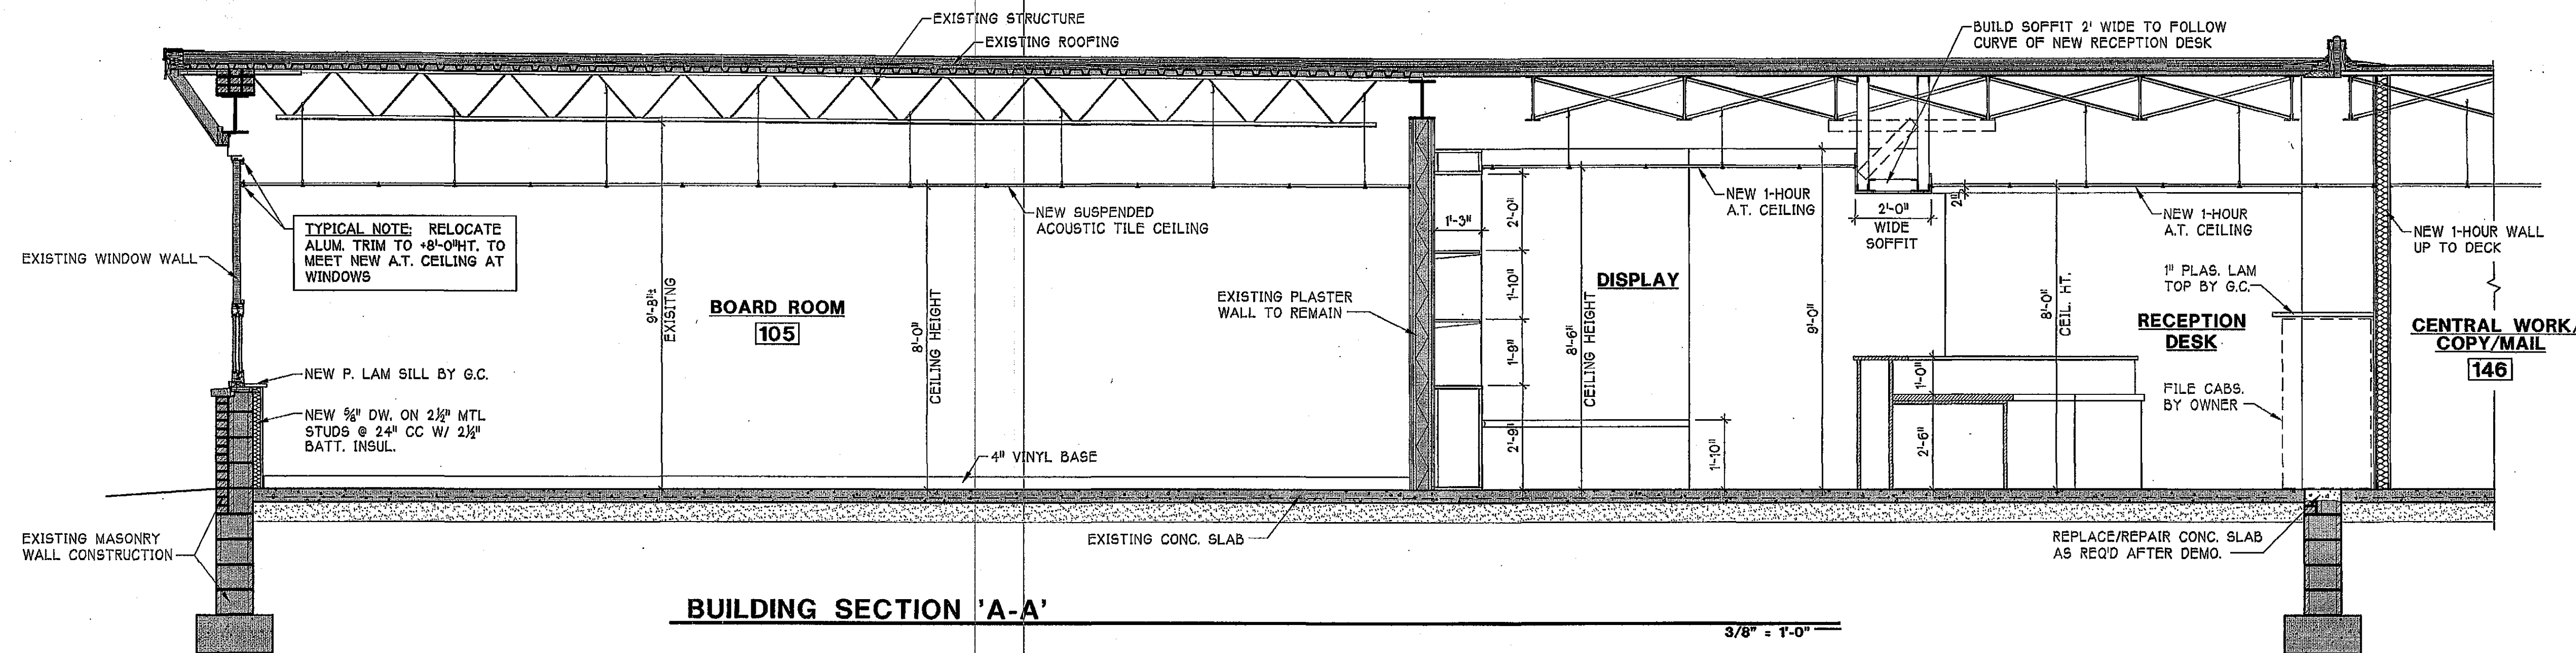


| REVISIONS | BY |
|-----------|----|
|           |    |
|           |    |
|           |    |
|           |    |

ADMIN. CENTER AND ALT. SCHOOL BUILDING SECTIONS

**DUNELAND SCHOOLS ADMINISTRATION CENTER**

651 W. MORGAN AVENUE

gerometta & kinel architects, inc.

CHESTERTON, IN

chester-ton, Indiana

|              |          |
|--------------|----------|
| DATE         | 10-06-04 |
| SCALE        | VARIES   |
| DRAWN        | NMA      |
| JOB          | 2103     |
| SHEET        | 2103     |
| <b>A3.1</b>  |          |
| OF 37 SHEETS |          |

04-08