



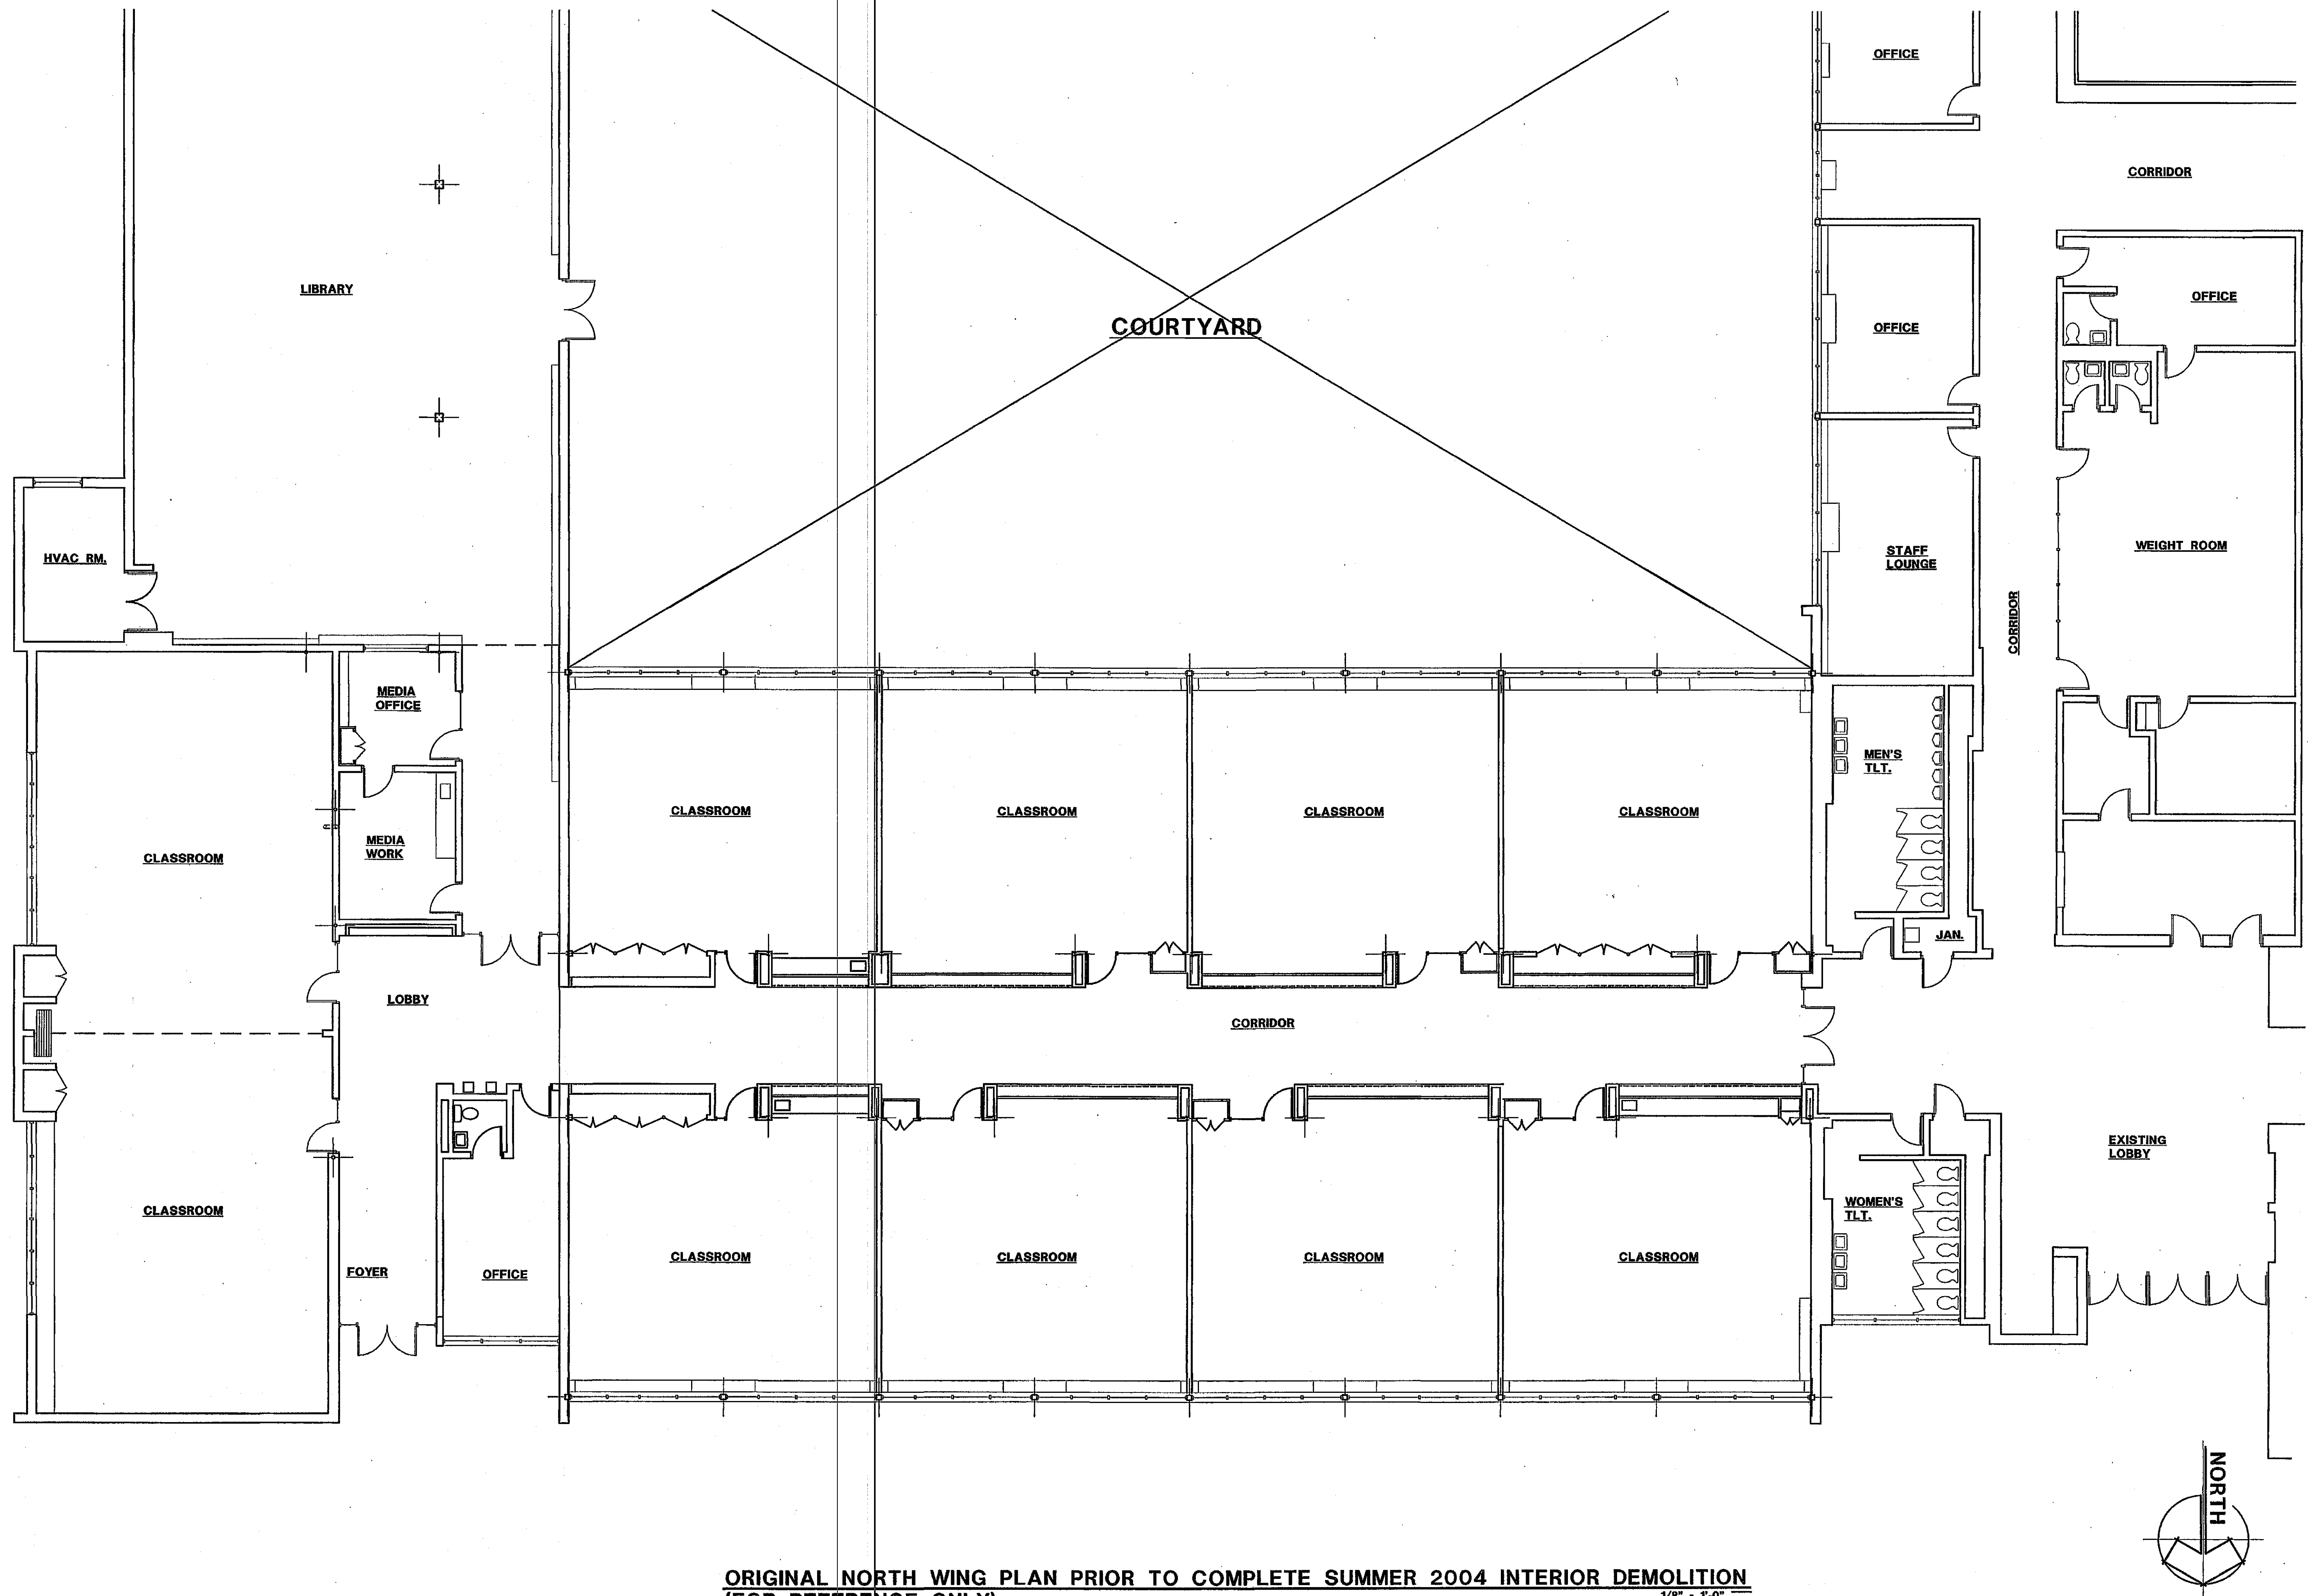

ORIGINAL NORTH WING PLAN PRIOR TO COMPLETE SUMMER 2004 INTERIOR DEMOLITION
(FOR REFERENCE ONLY)

1/8" = 1'-0"


DRAWING FOR REFERENCE ONLY

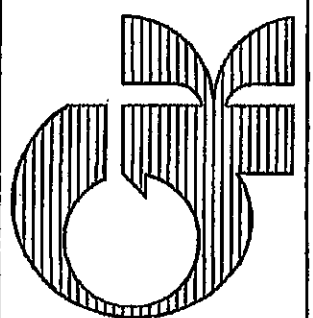

DATE 10-06-04
SCALE 1/8" = 1'-0"
DRAWN NMA
JOB 2103
SHEET

D2.1
OF 37 SHEETS

ORIGINAL NORTH WING PLAN PRIOR TO SUMMER 2004 INTERIOR DEMOLITION
DUNELAND SCHOOLS ADMINISTRATION CENTER
651 W. MORGAN AVENUE
CHESTERTON, IN
gerometta & kinel architects, inc. chesterton, indiana

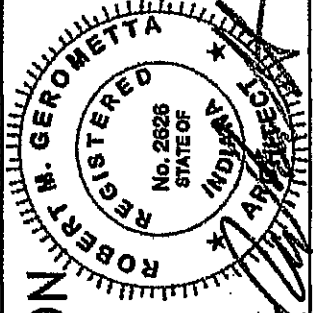

REVISIONS	BY

04-2-03