



REVISIONS	BY

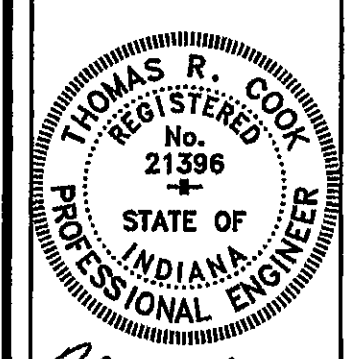


Thomas R. Cook



SYSTEMS PLAN - AREA "A"
NEW DUNELAND ADMINISTRATION CENTER
DUNELAND SCHOOL CORPORATION
gerometta & kinel architects, inc.
CHESTERTON, IN
chesterton, Indiana

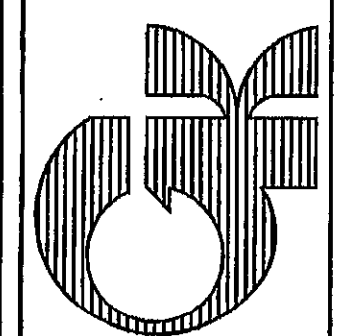


DATE	10-06-04
SCALE	AS SHOWN
DRAWN	JLH
JOB	2103
SHEET	E-5
OF	SHEETS

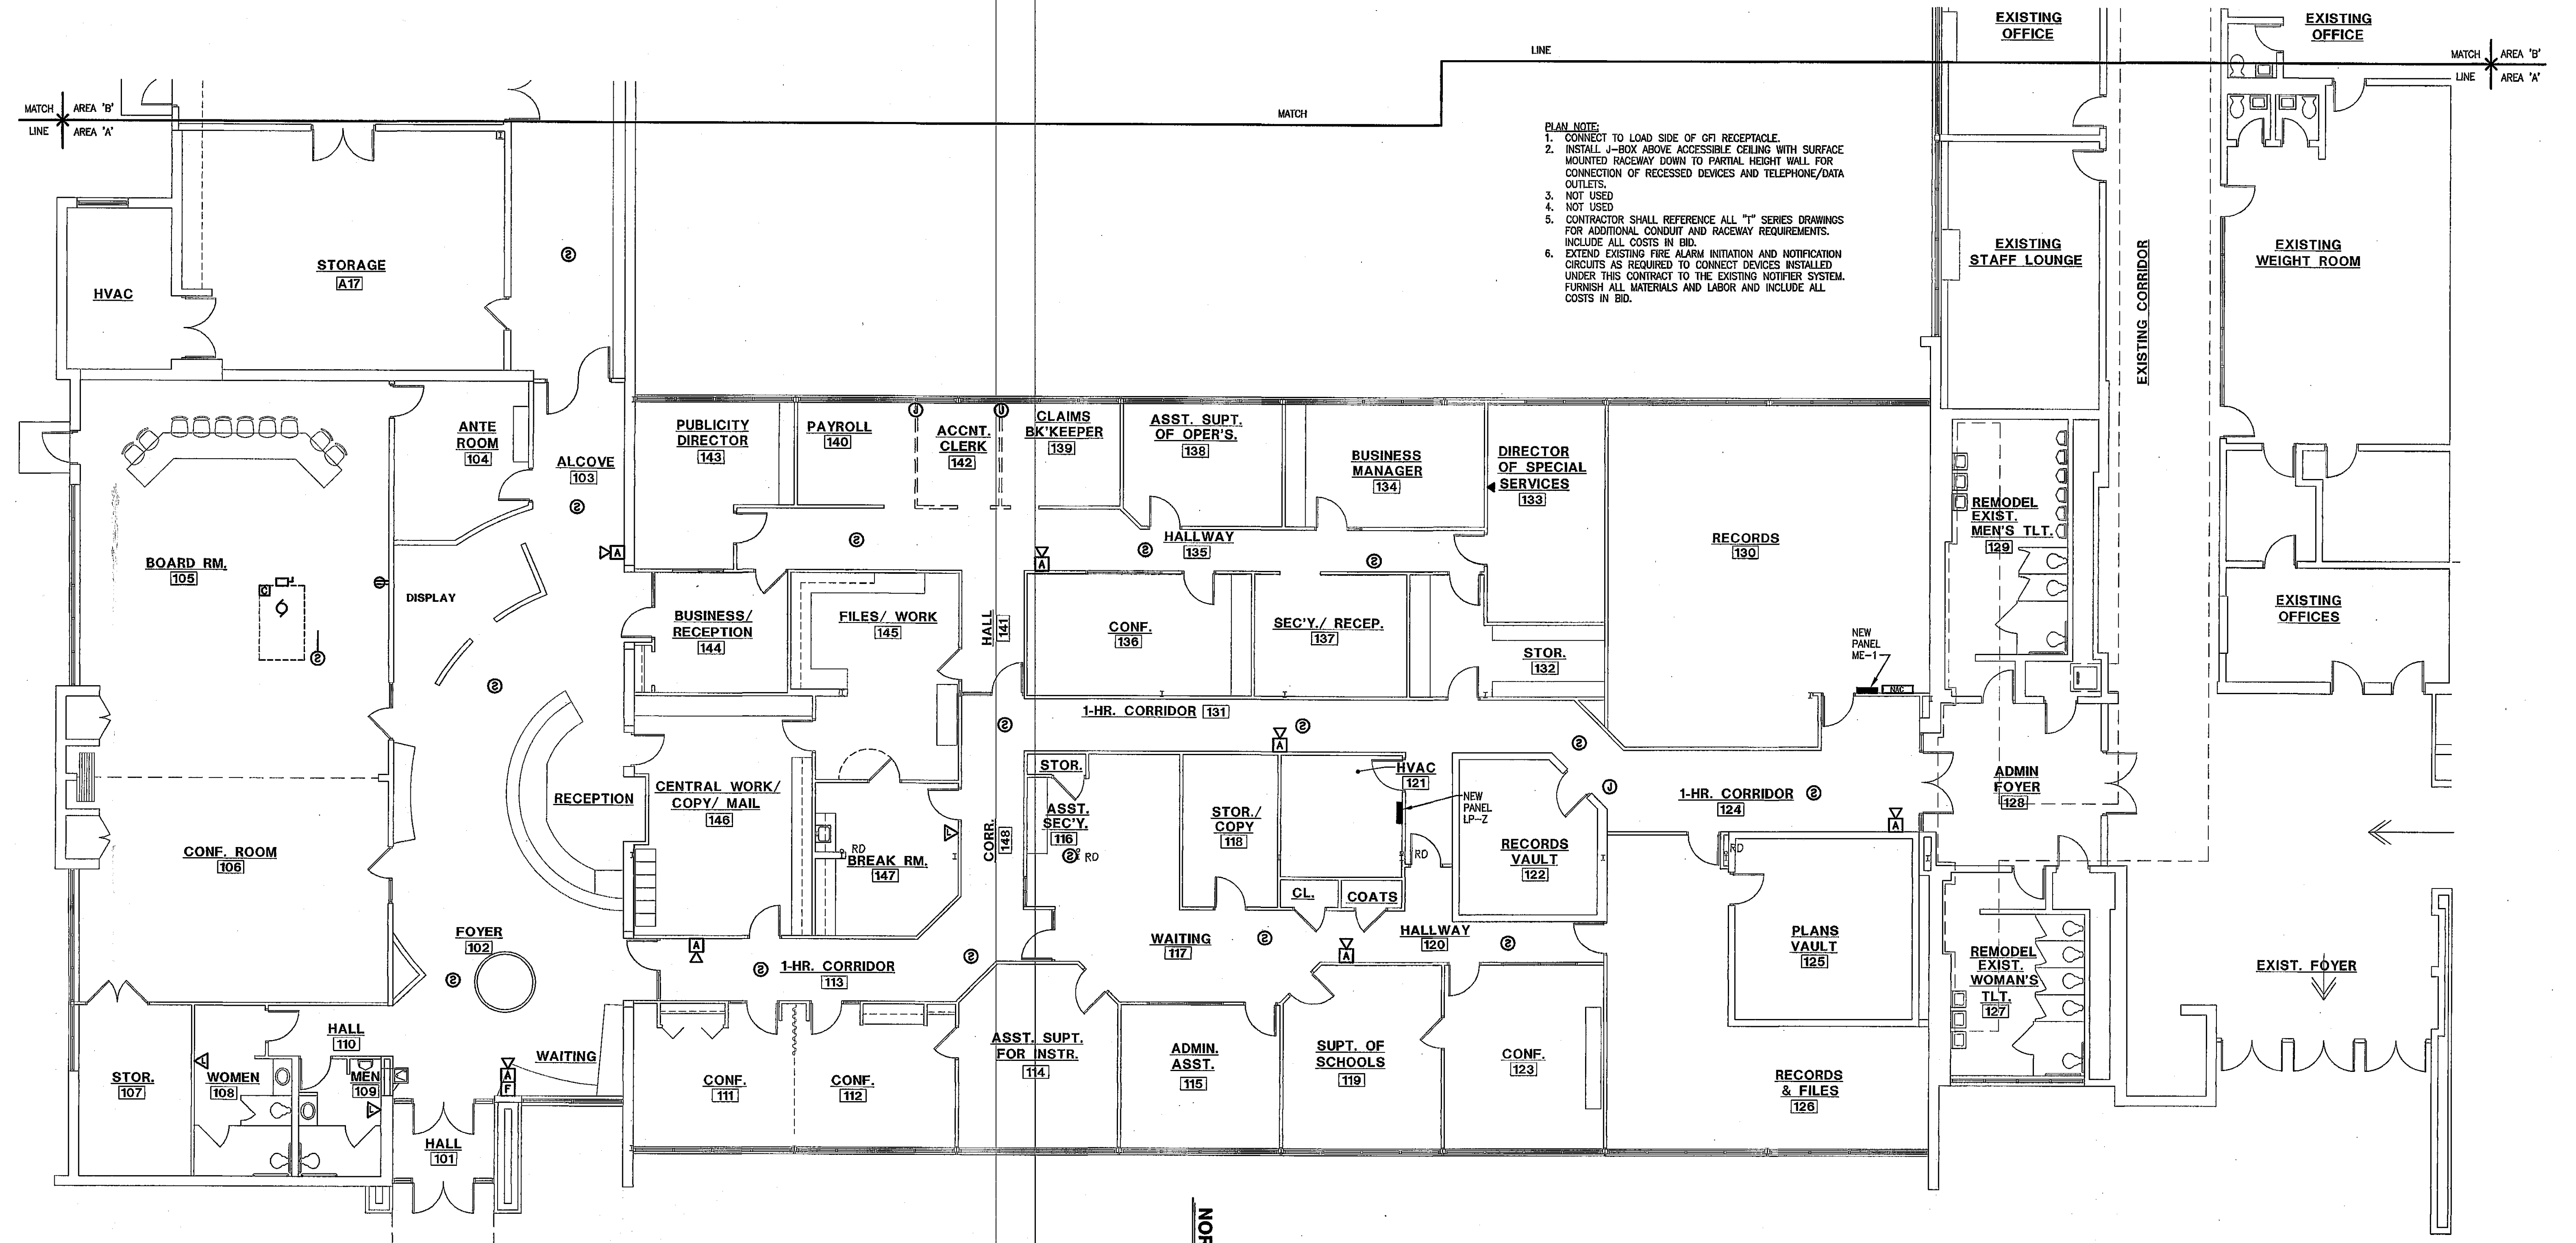

SYSTEMS PLAN - AREA 'A'
1/8"=1'-0"

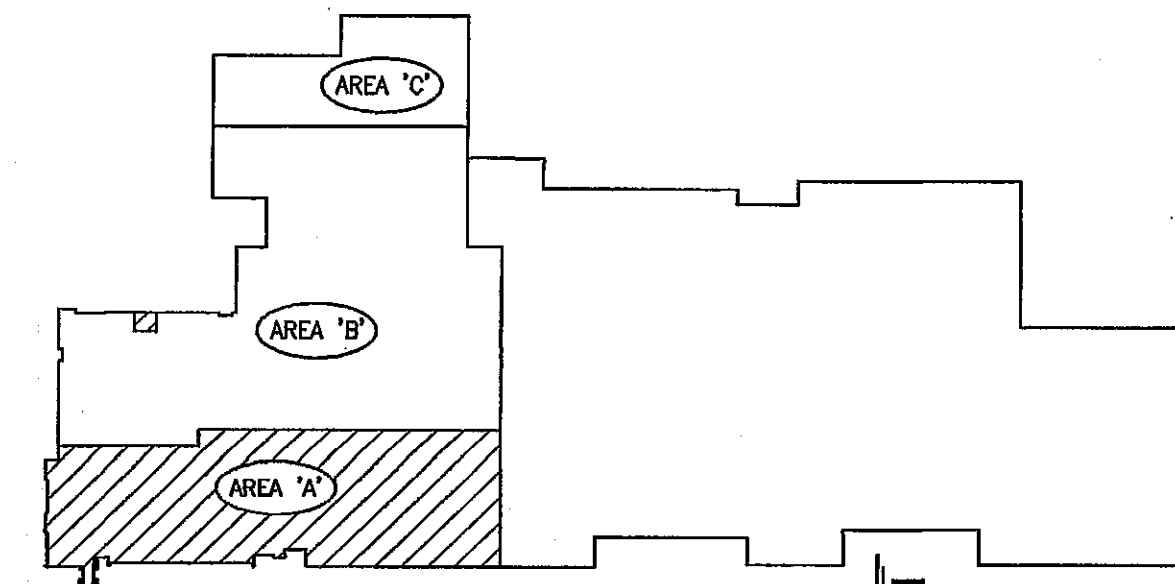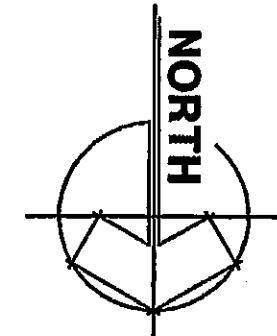

KEY PLAN
NOT TO SCALE

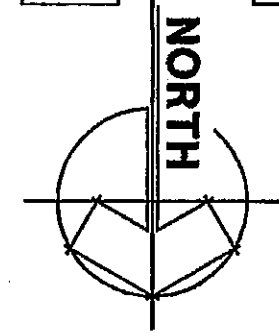

04-E-05