

MISCELLANEOUS DEVICE LEGEND


- DESK LOCATED TELEPHONE
- WALL MOUNTED TELEPHONE
- FLOORBOX - PROVIDED/INSTALLED BY DIVISION 16. DIV 17 RESPONSIBLE FOR CONNECTIVITY.
- POKE-THROUGH - PROVIDED/INSTALLED BY DIVISION 16. DIV 17 RESPONSIBLE FOR CONNECTIVITY.
- MULTI-MEDIA TELEVISION/MONITOR. PROVIDE AND MOUNT ONE PER LOCATION, MINIMUM 80" AFF. NUMBER DENOTES SIZE.
- TV OUTLET PLATE, SEE DETAIL T-5.5 (3)
- CLASSROOM DUAL TRACK RACEWAY, SEE DETAIL T-5.1 (1)
- 3/4" O.D. MINIMUM CONDUIT TO CABLE TRAY
- CABLE TRAY
- 4"x4"x2" JUNCTION BOX
- MICROPHONE RECEPTACLE, 16" AFF.
- MICROPHONE RECEPTACLE, 16" AFF. NUMBER DENOTES QTY IN PLATE.
- ADMINISTRATIVE CONTROL STATION - INTERCOM
- WALL MOUNTED A.V. SPEAKER.
- CENTRAL SOUND SPEAKER - RECESSED CEILING MOUNT.
- GYMNASIUM SOUND REINFORCEMENT SPEAKER CLUSTER.
- INTERCOM HORN SPEAKER - INTERNAL
- INTERCOM HORN SPEAKER - WEATHERPROOF
- CCTV SECURITY CAMERA
- CCTV SECURITY CAMERA - EXTERNAL WEATHERPROOF HOUSING.
- CCTV SECURITY CAMERA - INTERNAL SECURITY HOUSING.
- CCTV SECURITY CAMERA - INTERNAL DOME TYPE
- CCTV SECURITY CAMERA - WEATHERPROOF EXTERNAL DOME

MISCELLANEOUS DEVICE LEGEND (con't)

- 22" X 26.5" AV EQUIPMENT RACK WITH 4" PVC CONDUIT FROM TOP THRU CEILING WITH BUSHING.
- 19" OPEN FRAME TELECOMMUNICATIONS RACK MOUNTED TO FLOOR.
- 19" OPEN FRAME TELECOMMUNICATIONS RACK MOUNTED TO FLOOR. VERTICAL CABLE ORGANIZER INSTALLED.
- ENCLOSED TELECOMMUNICATIONS RACK WITH TRANSLUCENT, FRONT DOOR W/LOCK AND VERTICAL CABLE ORGANIZERS.
- WALL TELEPHONE (RIGHT) AND CALL BUTTON, SEE DRAWING T.x.x (x).
- TELEPHONE (LEFT) AND CALL BUTTON, SEE DRAWING T.x.x (x).
- CARD READER - SWIPE TYPE, 42" AFF.
- CARD READER - PROXIMITY TYPE, 42" AFF.
- KEY PAD, 42" AFF.
- DOOR CONTACT SWITCH
- 2G BOX W/A/V PLATE - 44" AFF
- 2'X2' CEILING PAN MOUNT FOR LCD PROJECTOR OR MONITOR.
- TV WALL MOUNT - 84" AFF, UNLESS NOTED.
- LCD PROJECTOR.
- INTERCOM STATION - MASTER
- AIPHONE VIDEO/VOICE STATION, 51" AFF.
- MOTION DETECTOR - 90" AFF, UNLESS NOTED.
- INTERCOM MASTER, COORDINATE LOCATION WITH OWNER.
- VOLUME CONTROL, COORDINATE MTC. HEIGHT WITH LIGHT SWITCH.
- KEY PAD CAMERA, 60" AFF.
- WALL TELEPHONE, 54" AFF.
- CENTRAL SOUND SPEAKER - RECESSED CEILING MOUNT.
- REMOTE DISPLAY UNIT, COORDINATE LOCATION WITH OWNER


TELECOM PLATE/PORT LEGEND

- EXAMPLE: S11D+
- BOX/PLATE TYPE VOICE PORT QTY TELECOM DATA LOCATION DATA PORT QTY
- BOX/PLATE TYPES**
- S = DUAL GANG BOX, 16" A.F.F. WITH SINGLE GANG PLATE
Q = DUAL GANG BOX, 16" A.F.F. WITH DUAL GANG PLATE
W = DUAL GANG BOX, 48" A.F.F. WITH SINGLE GANG PLATE
P = POKE-THRU TYPE FLOOR-BOX
F = FLOOR-BOX
R = RACEWAY PLATE
X = SINGLE GANG BOX, 84" AFF WITH SINGLE GANG PLATE
FUTURE WIRELESS ACCESS POINT
W00 = PROVIDE 18" OF CABLE COILED NEATLY IN BOX FOR PAYPHONE INSTALLATION

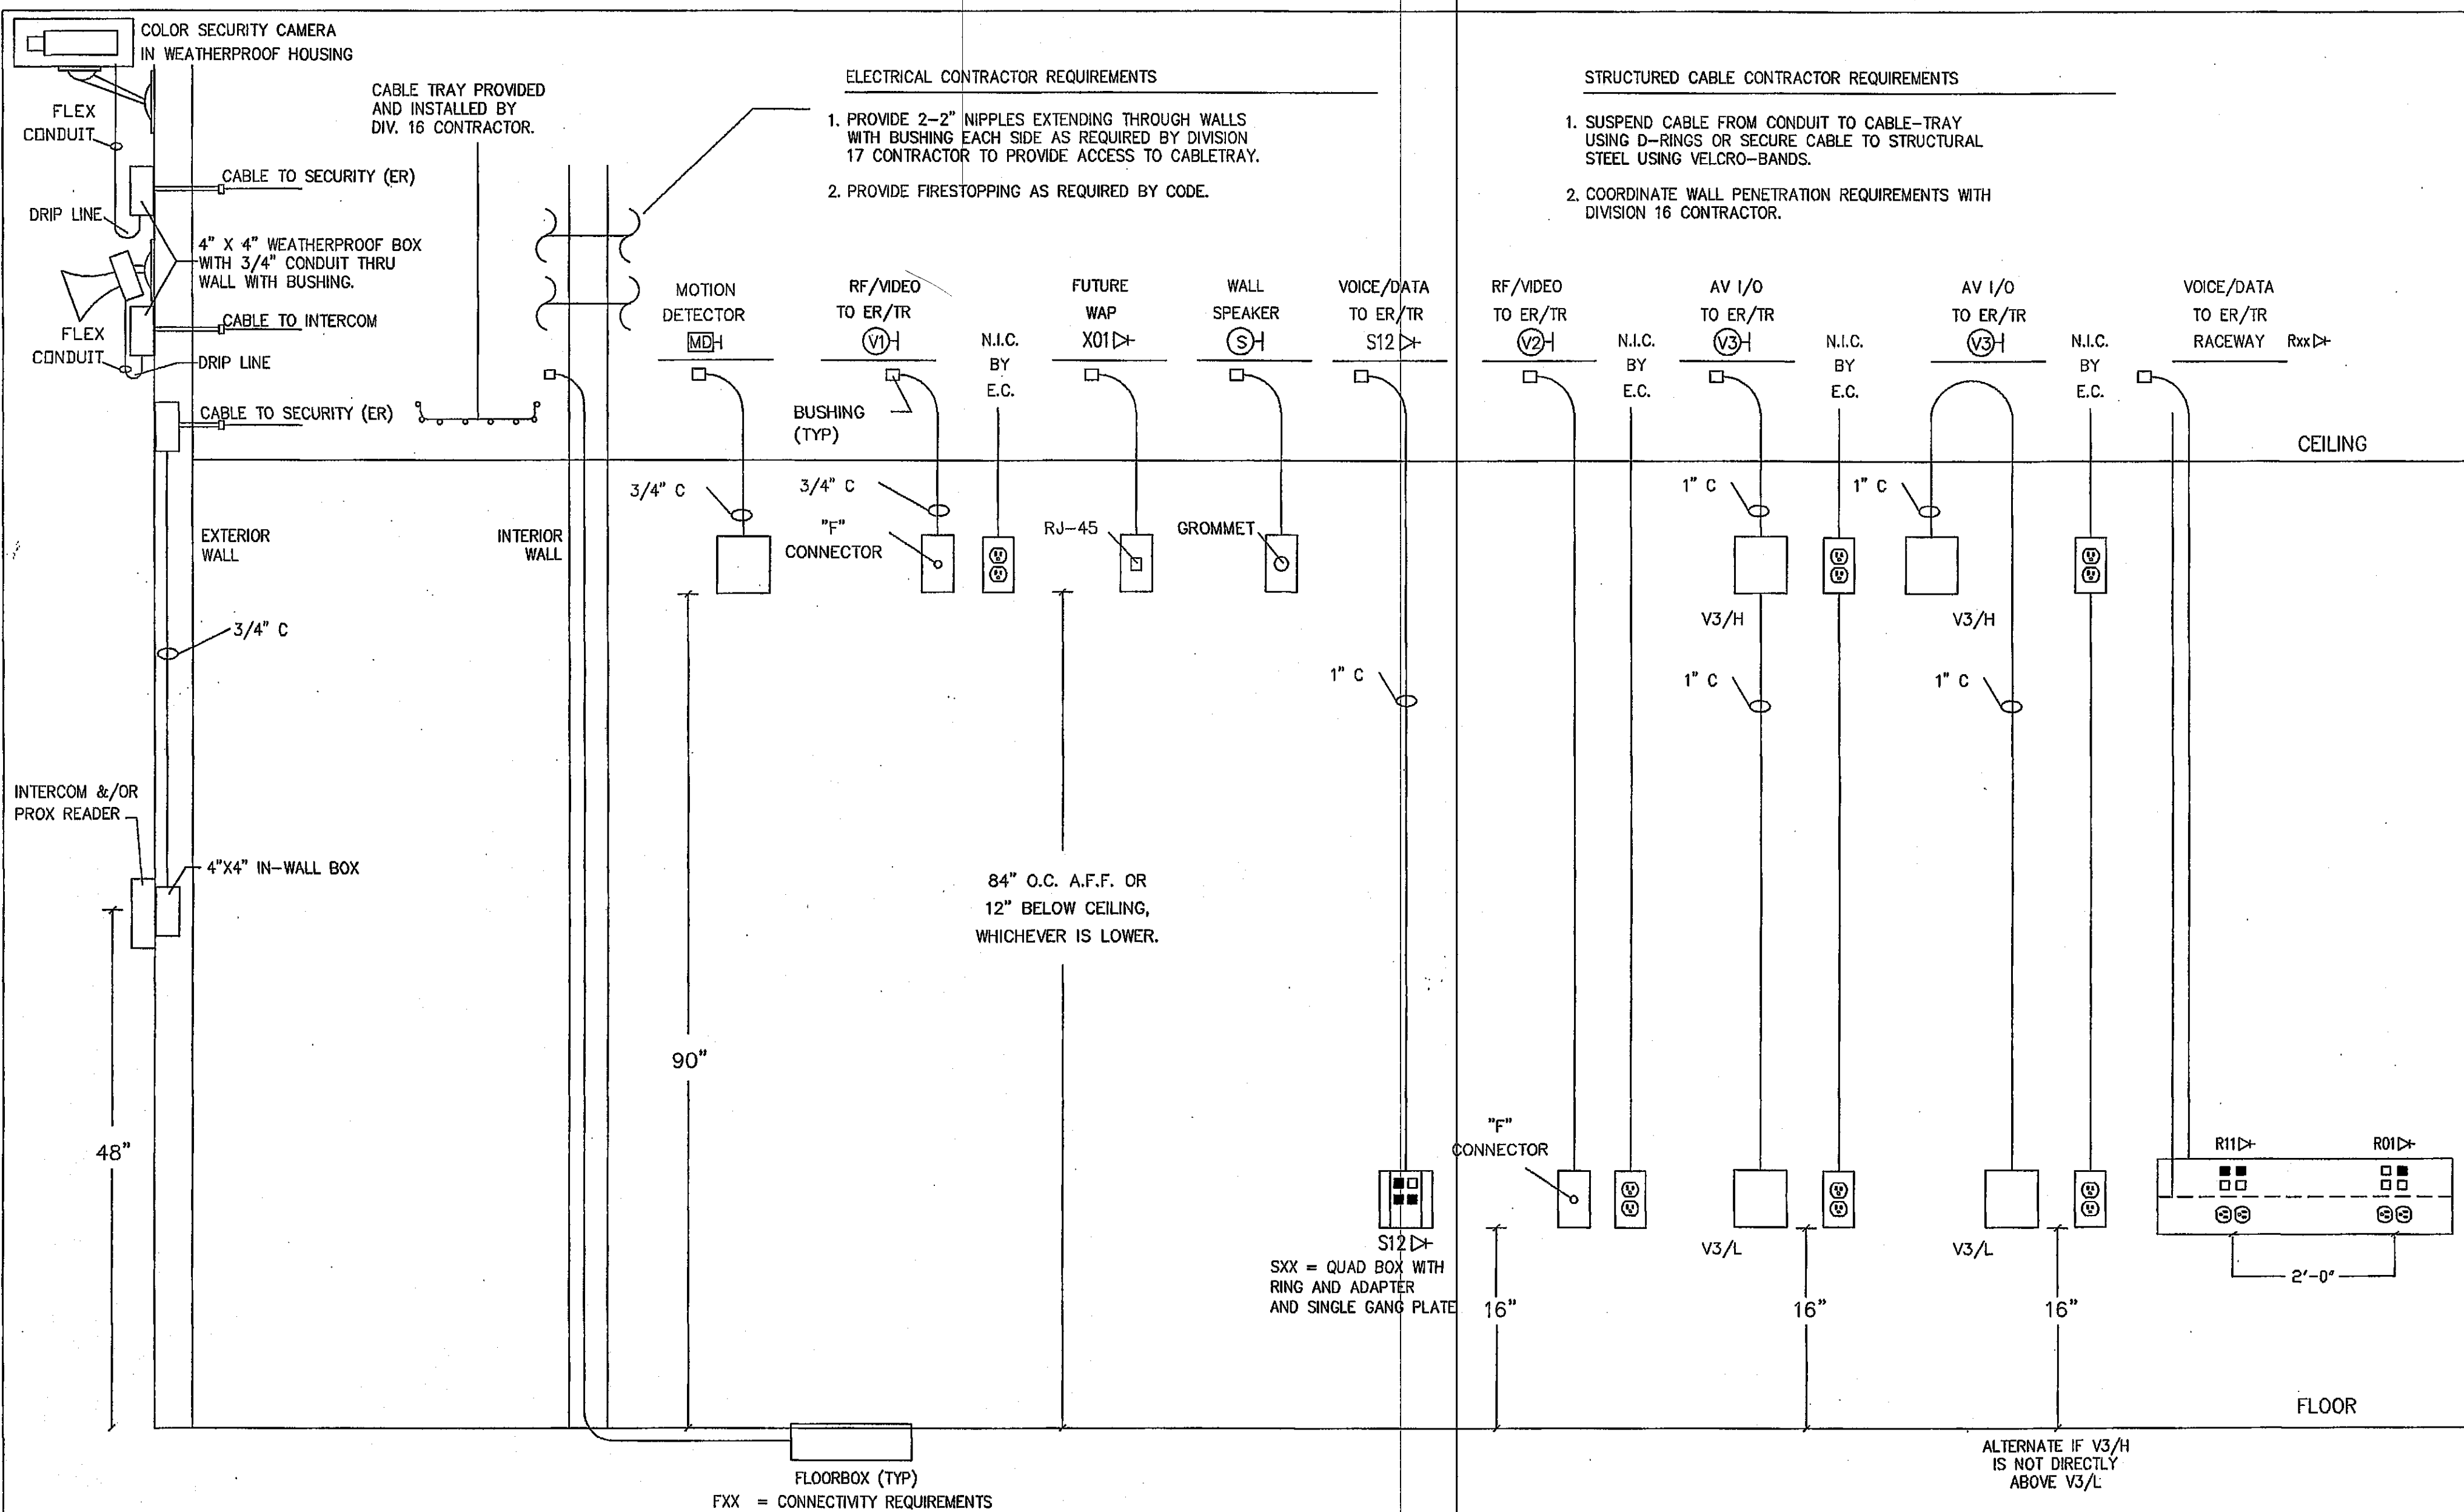

CONDUIT RISER, LEGEND AND STANDARDS

DUNELAND SCHOOLS ADMINISTRATION CENTER
CHESTERTON, IN
651 W. MORGAN AVENUE
gerometta & kinel architects, inc.

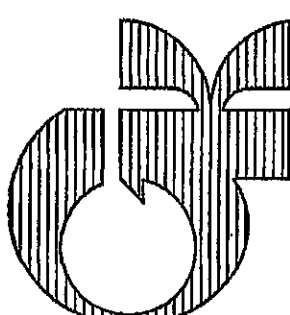

DATE 10-06-04
SCALE
DRAWN
JOB 2103
SHEET
T1.0
OF 37 SHEETS

DSA, Inc.
Technology Design Consultants
16615 East N. 90th Street
Noblesville, IN 46060
(765) 534-5192

