


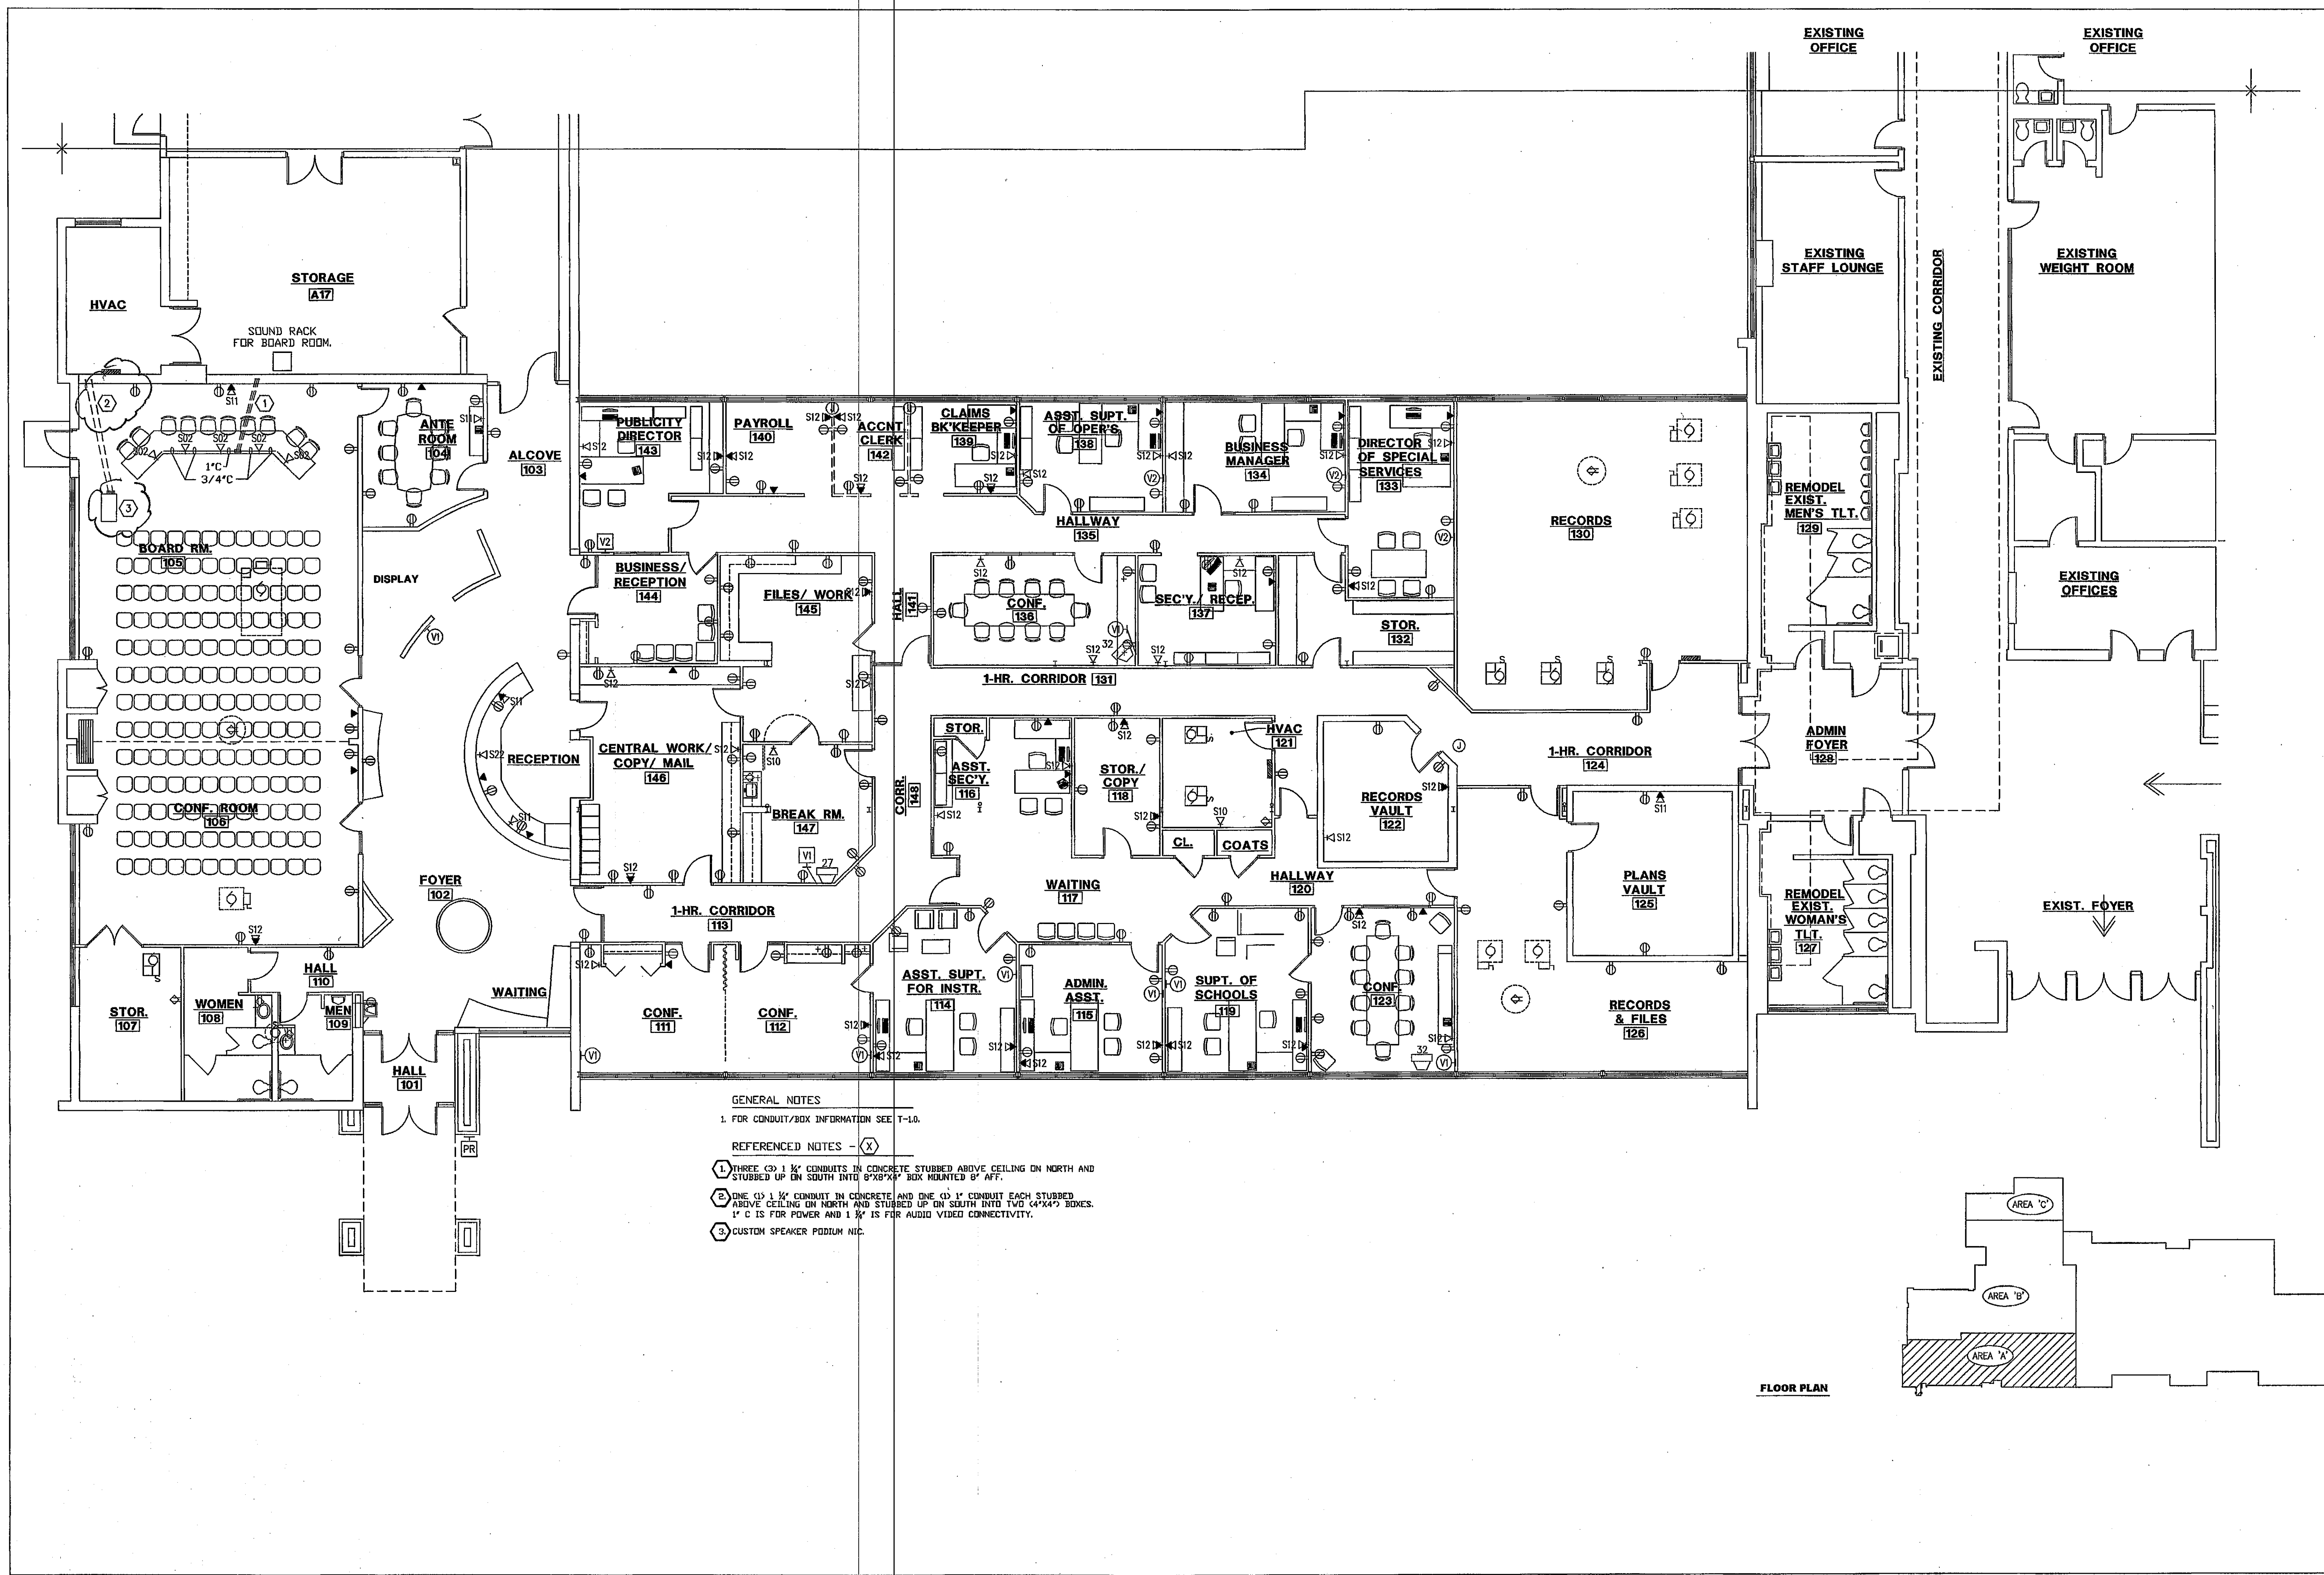

GENERAL NOTES
1. FOR CONDUIT/BOX INFORMATION SEE T-10.
REFERENCED NOTES - (X)
1. THREE (3) 1 1/2" CONDUITS IN CONCRETE STUBBED ABOVE CEILING ON NORTH AND STUBBED UP ON SOUTH INTO 6"X8"X4" BOX MOUNTED 8" AFF.
2. ONE (1) 1 1/2" CONDUIT IN CONCRETE AND ONE (1) 1" CONDUIT EACH STUBBED ABOVE CEILING ON NORTH AND STUBBED UP ON SOUTH INTO TWO (4"X4") BOXES. 1" C IS FOR POWER AND 1 1/2" IS FOR AUDIO VIDEO CONNECTIVITY.
3. CUSTOM SPEAKER PODIUM NIC.

FLOOR PLAN

REVISIONS	BY

DSA, Inc.
Technology Design Consultants
16618 East 196th Street
Noblesville, IN 46060-9530
(765) 534-5152

ROBERT W. GEROMETTA
REGISTERED PROFESSIONAL ARCHITECT
No. 00000000
INDIANA

UNIT "A" TECHNOLOGY PLAN
DUNELAND SCHOOLS ADMINISTRATION CENTER
651 W. MORGAN AVENUE
Chesterton, IN
gerometta & kinel architects, inc. chesterton, Indiana

DATE 10-06-04
SCALE
DRAWN
JOB 2103
SHEET
T1.1
OF 37 SHEETS

04-18-03